



Proposal subject to planning approval.

Drawings for planning purposes only, all dimensions to be checked and verified by the contractor prior to work commencing on site. Contractor to ensure all materials are to Local Authority approval and to take into account everything necessary for the proper execution of the works.

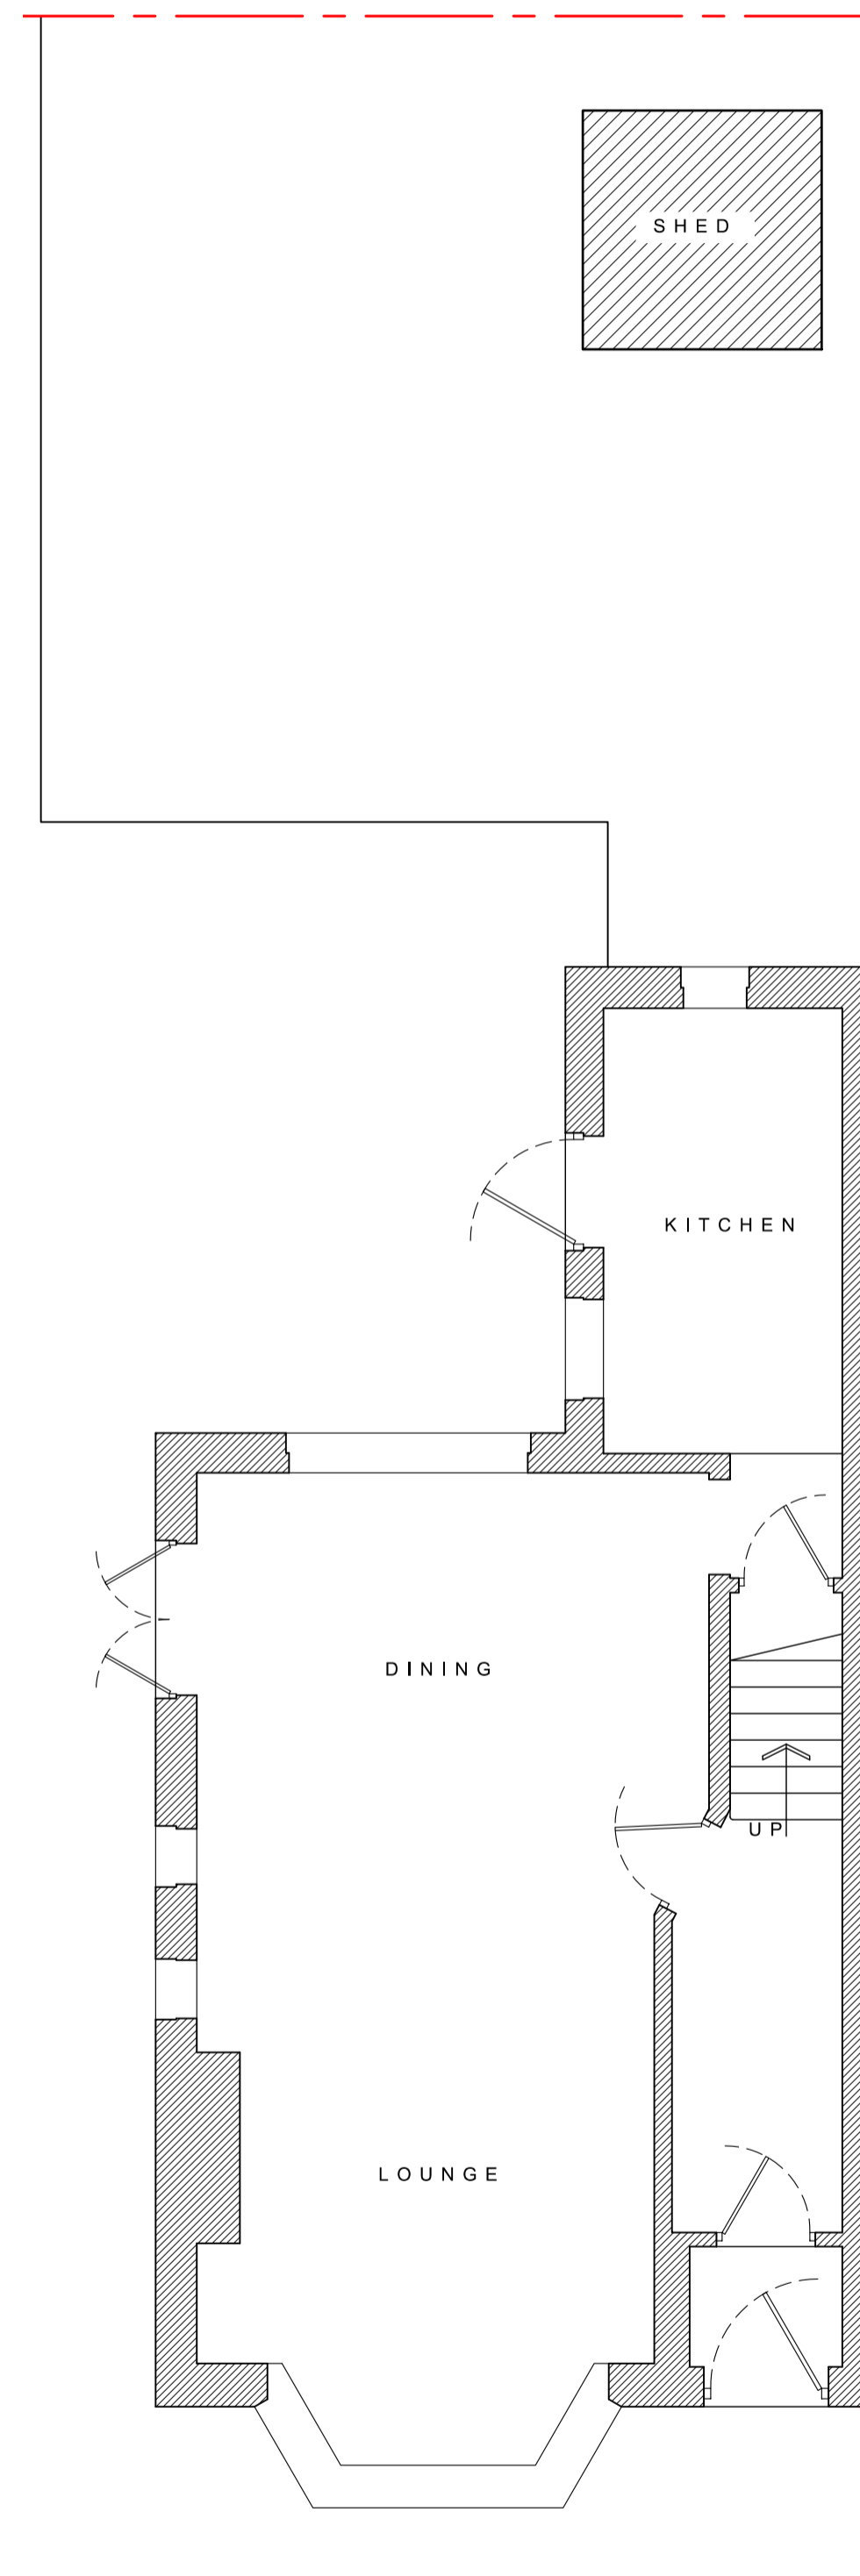


EXISTING GROUND-FLOOR PLAN  
1:50

No. 29

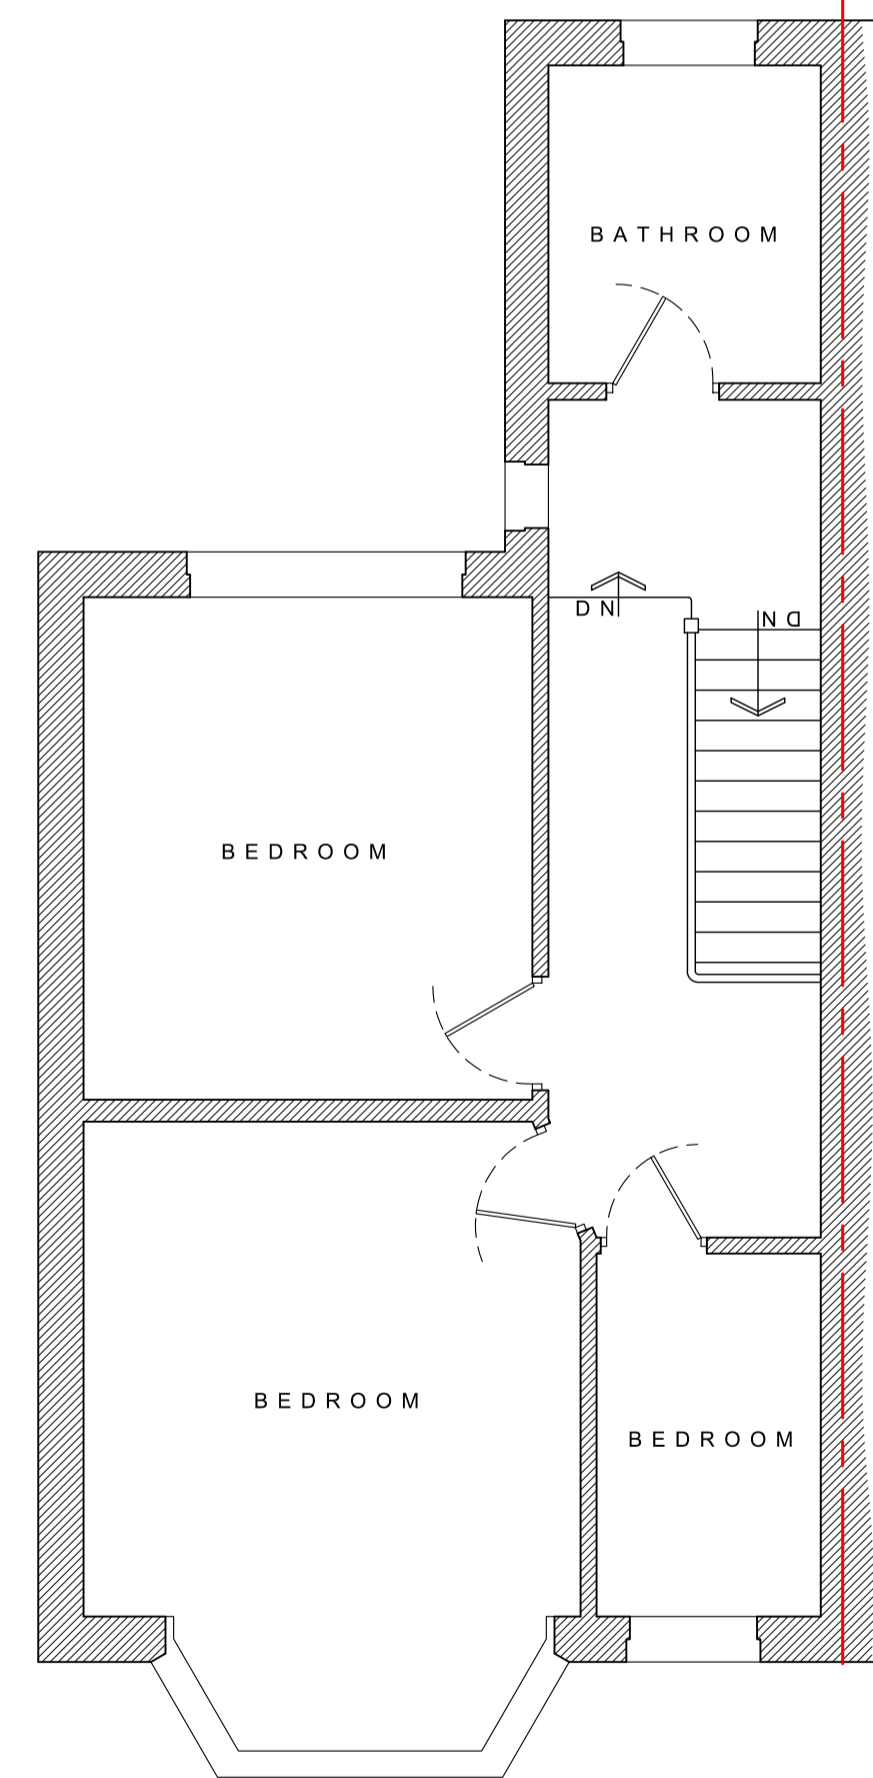

EXISTING FIRST-FLOOR PLAN  
1:50


No. 29

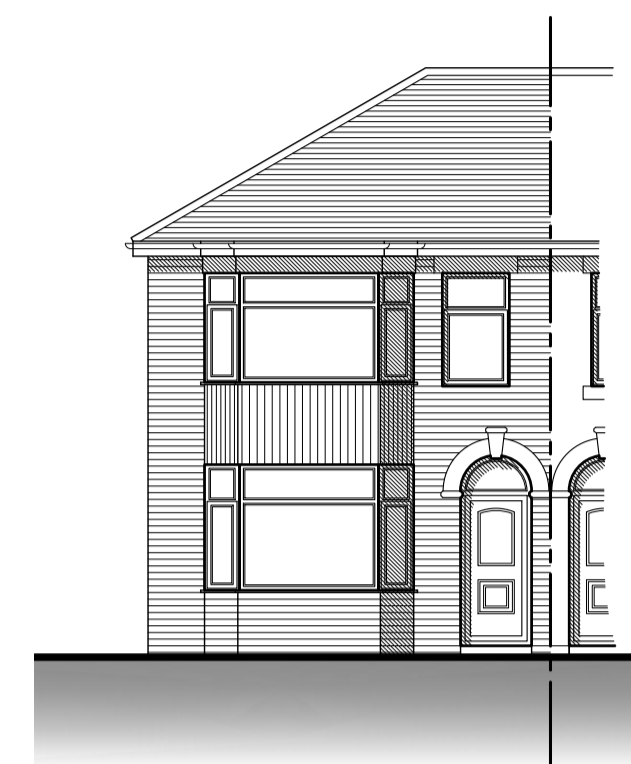


EXISTING FRONT  
(WEST) ELEVATION  
1:100



EXISTING SIDE  
(NORTH) ELEVATION  
1:100

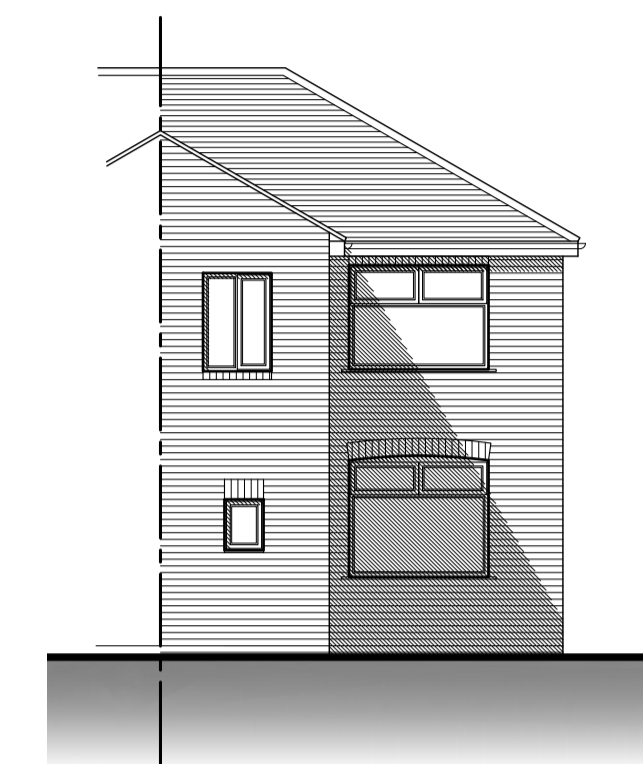


EXISTING REAR  
(EAST) ELEVATION  
1:100

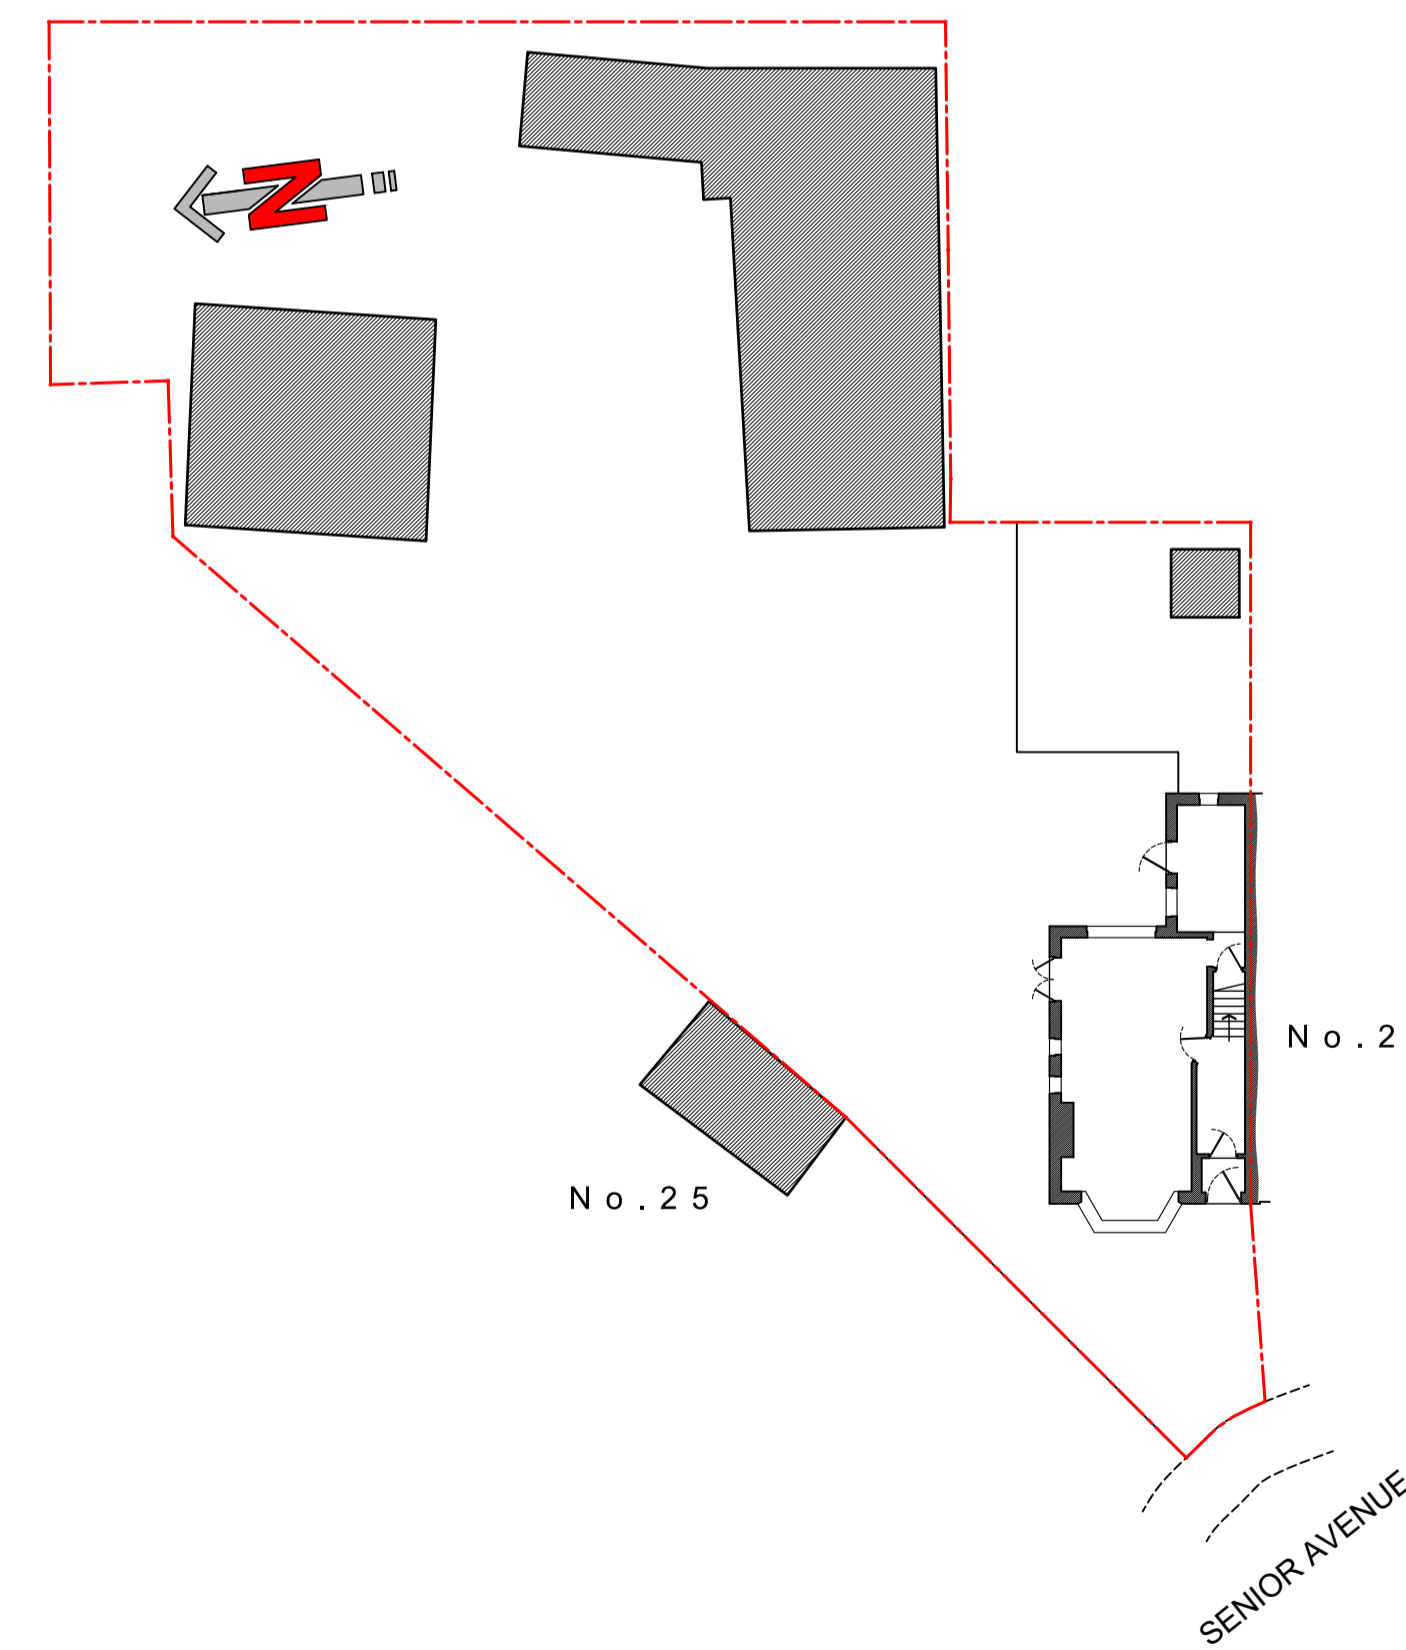

EXISTING SITE PLAN  
1:200

**A** Abbott-Hull  
Associates

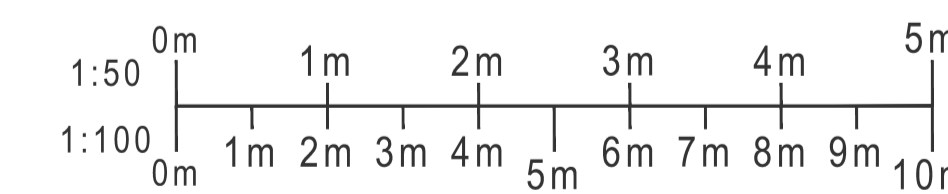

PROJECT  
27 SENIOR AVENUE,  
BLACKPOOL,  
FY4 4LE

DRAWING

EXISTING PLANS & ELEVATIONS

DRAWING NO.	REV.	DRAWN
23103_100	-	J. A-H
DATE	SCALE	
25/09/2023	1:50/100/200@A1	
W abbotthull.co.uk	T 01253 846420	
E info@abbotthull.co.uk	M 07725 005247	