


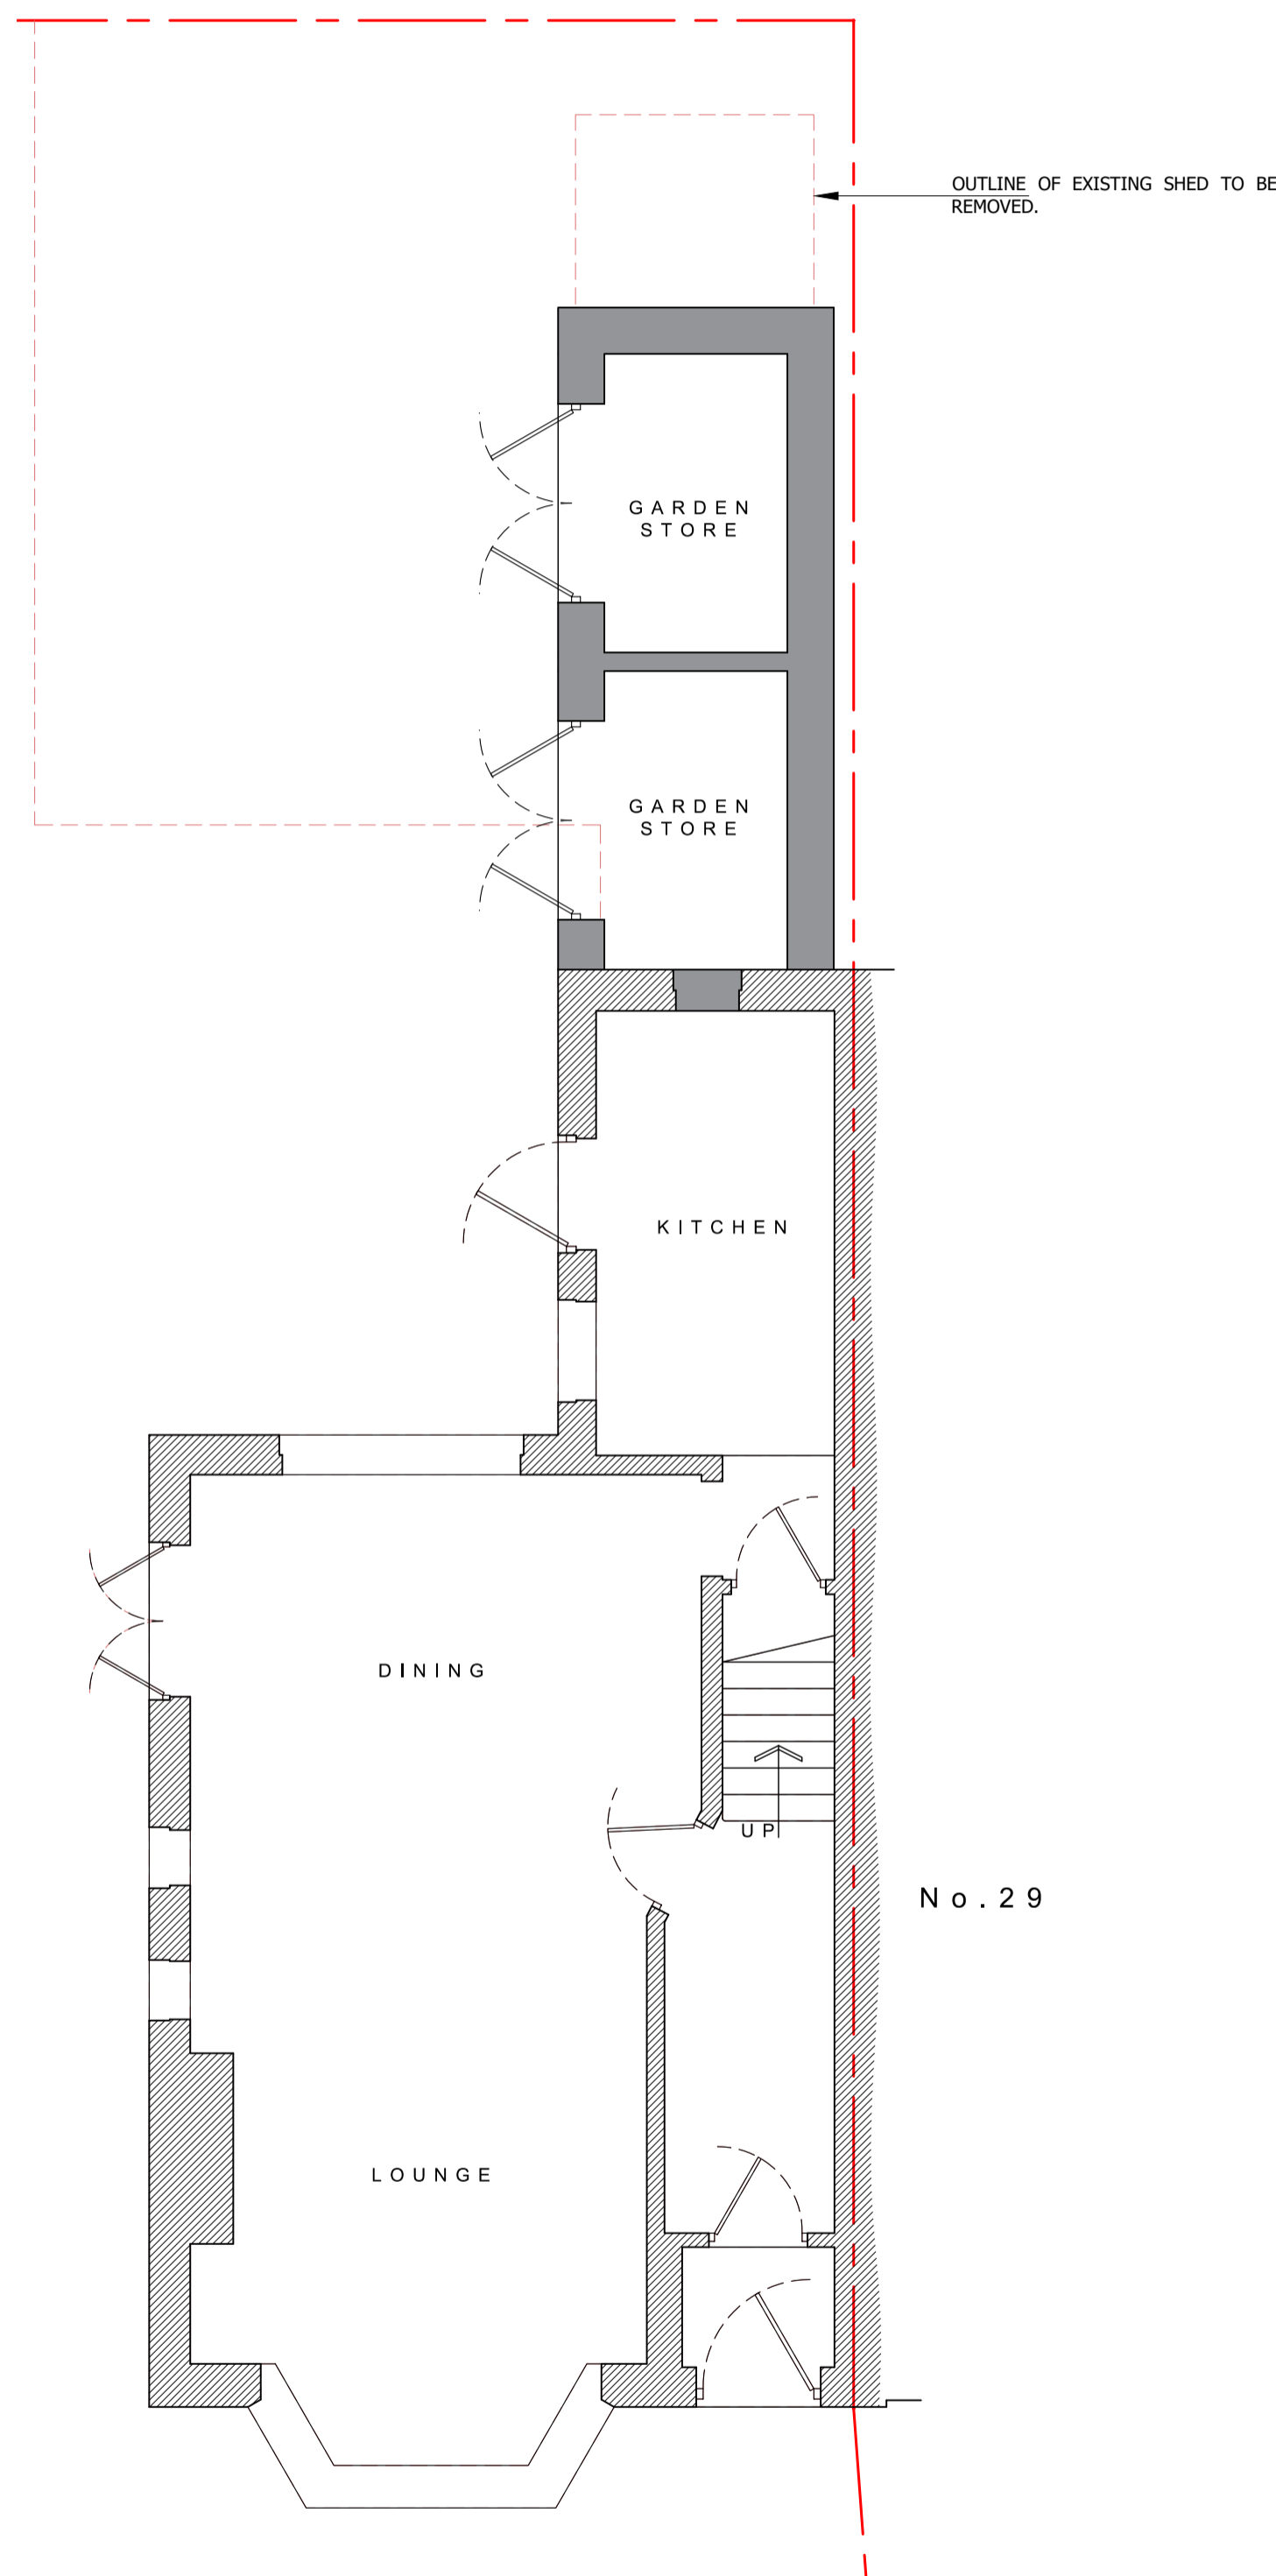


Proposal subject to planning approval.


Drawings for planning purposes only, all dimensions to be checked and verified by the contractor prior to work commencing on site. Contractor to ensure all materials are to Local Authority approval and to take into account everything necessary for the proper execution of the works.

KEY:

-  PROPOSED NEW STRUCTURE
-  EXISTING STRUCTURE TO REMAIN
-  EXISTING STRUCTURE TO BE REMOVED




PROPOSED GROUND-FLOOR PLAN
1:50

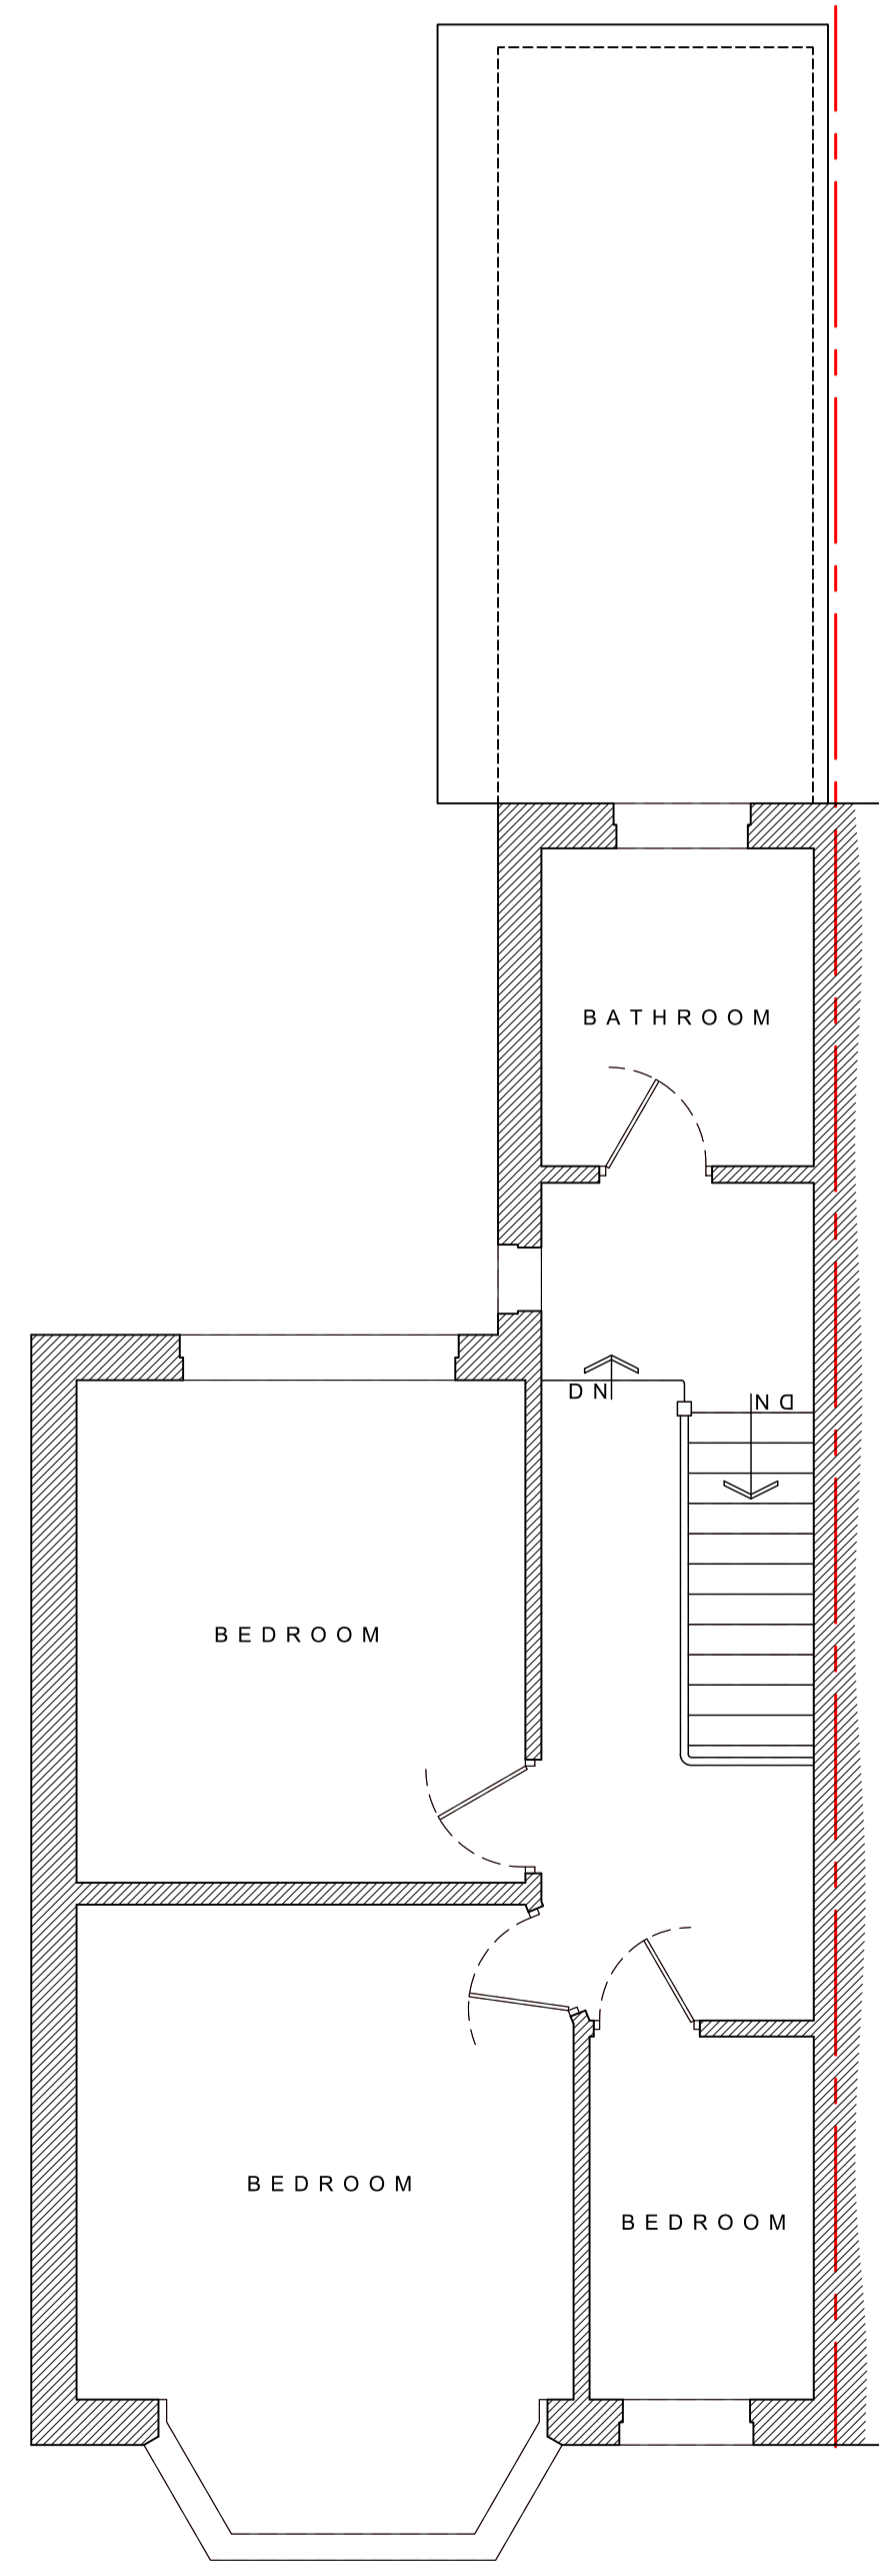


PROPOSED FIRST-FLOOR PLAN
1:50




PROPOSED FRONT
(WEST) ELEVATION
1:100

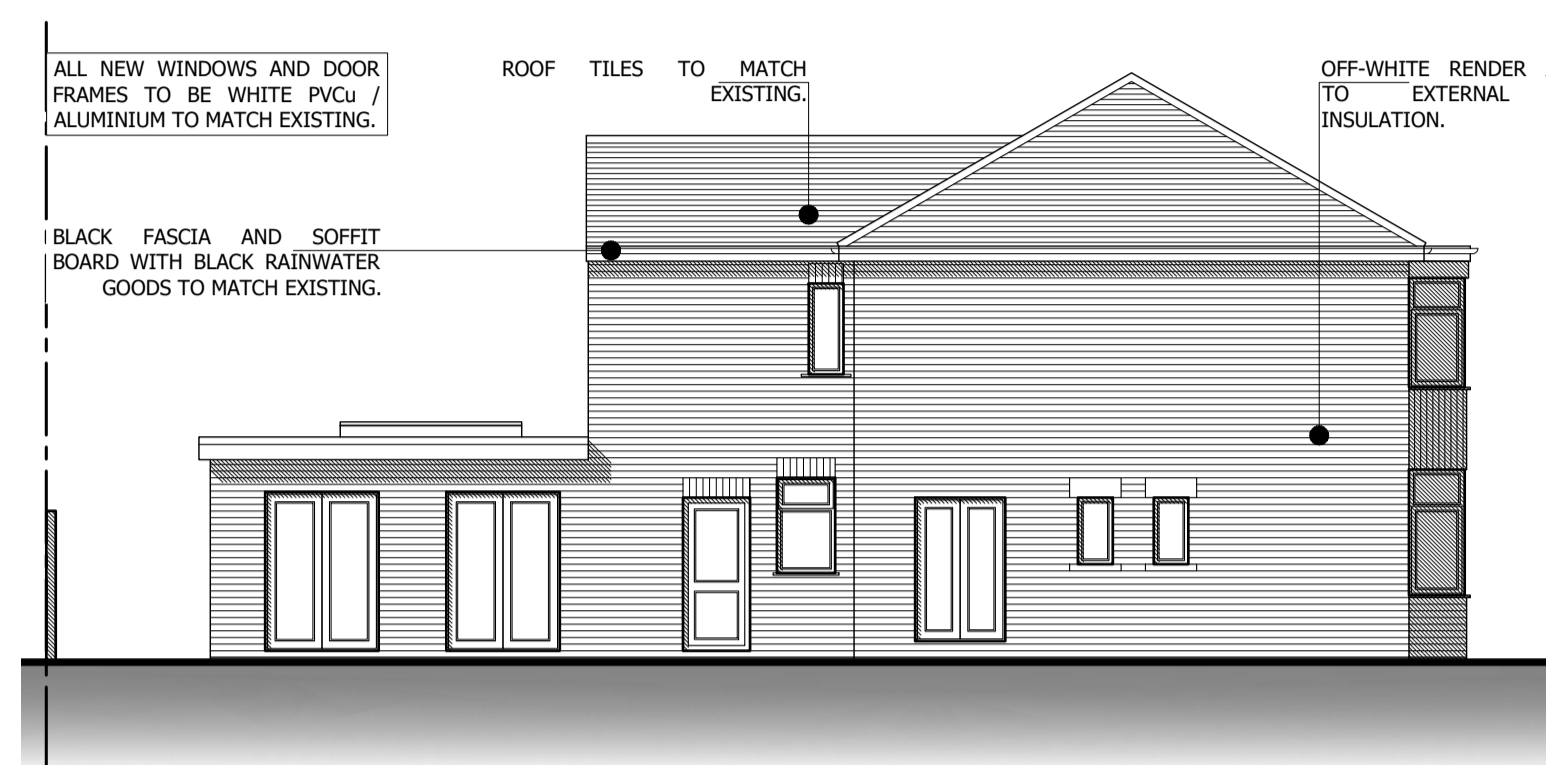


PROPOSED SIDE
(NORTH) ELEVATION
1:100

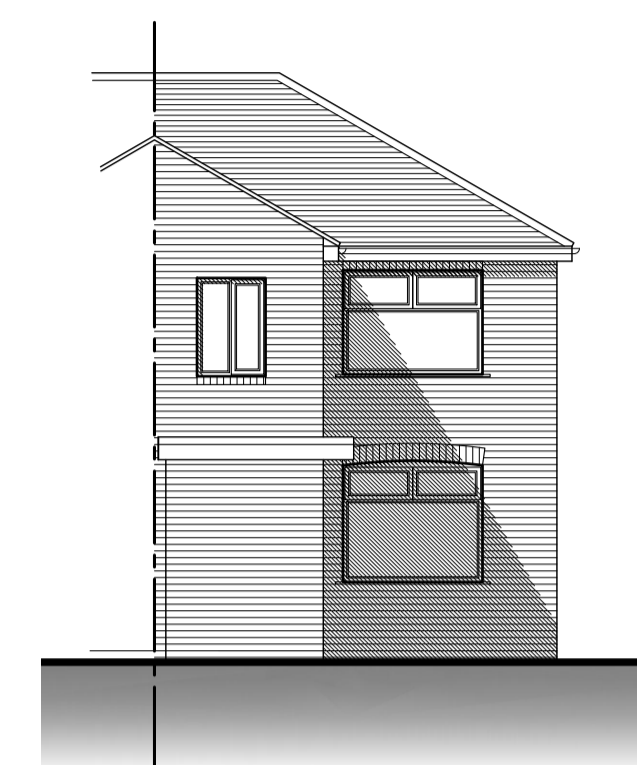

PROPOSED REAR
(EAST) ELEVATION
1:100

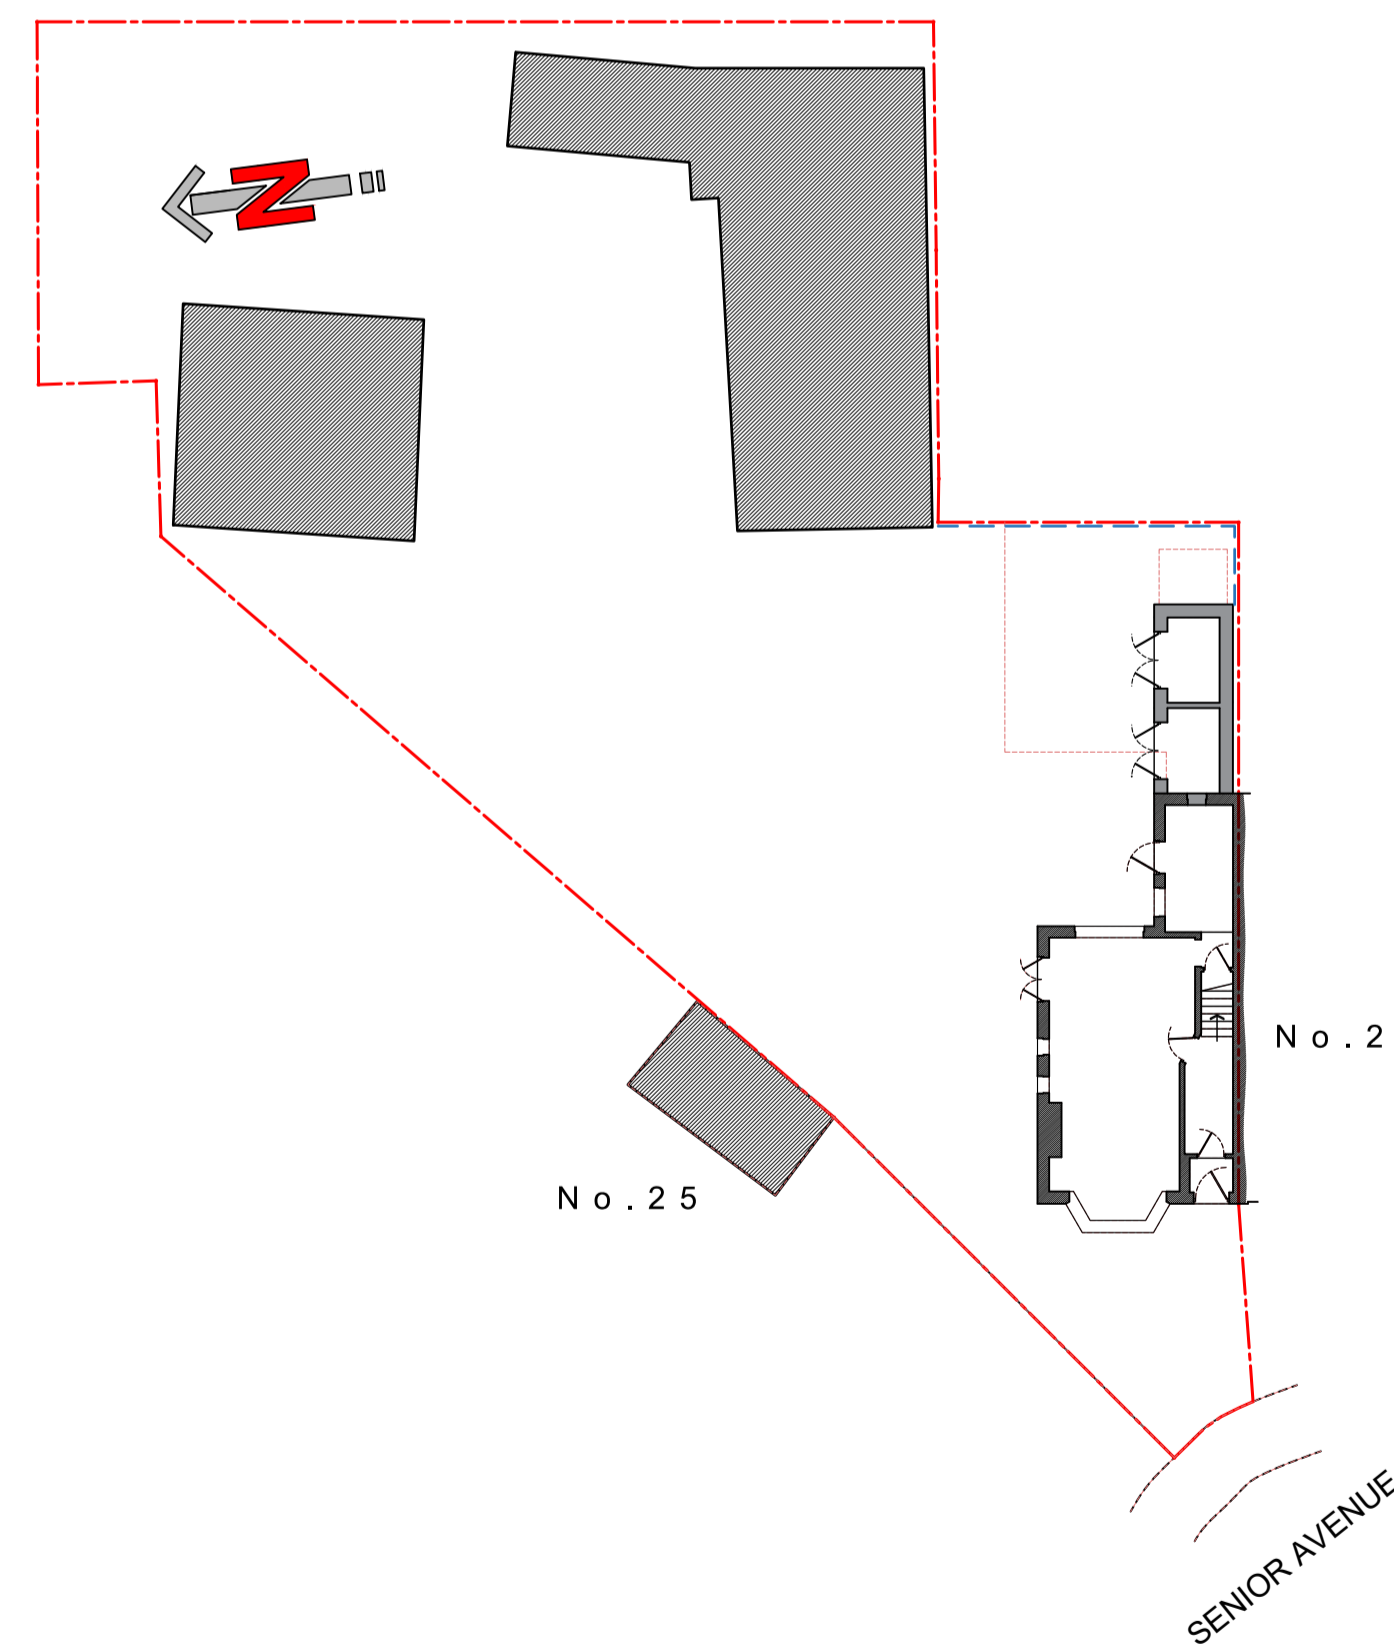


PROPOSED SITE PLAN
1:200

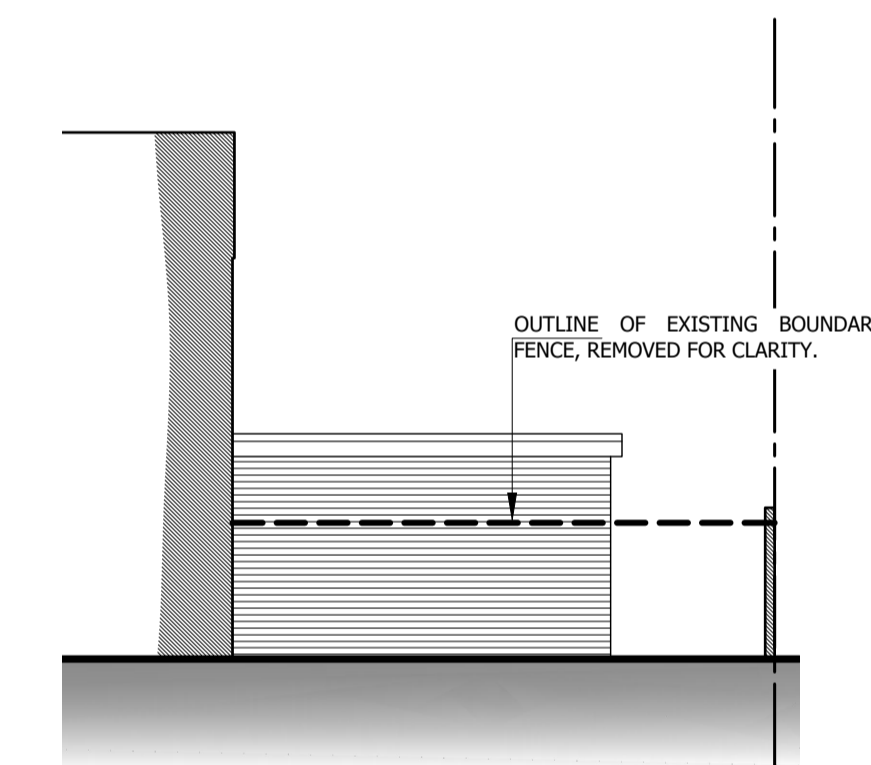

PROPOSED SIDE
(SOUTH) SECTIONAL ELEVATION
1:100

A Abbott-Hull Associates

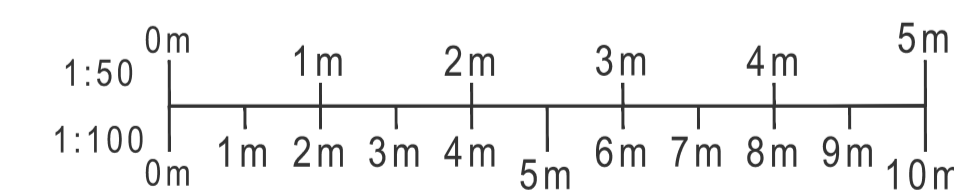

PROJECT
27 SENIOR AVENUE,
BLACKPOOL,
FY4 4LE

DRAWING
PROPOSED PLANS & ELEVATIONS
- HPN

DRAWING NO. 23103_111	REV. -	DRAWN J. A-H
DATE 25/09/2023	SCALE 1:50/100/200@A1	
W abbotthull.co.uk	T 01253 846420	
E info@abbotthull.co.uk	M 07725 005247	