

Application: 23/01154/APP
Condition: 04




Michelmersh
Wirecut red/orange rustic brick



Standing seam zinc roof




Scotlarch vertical rainscreen cladding

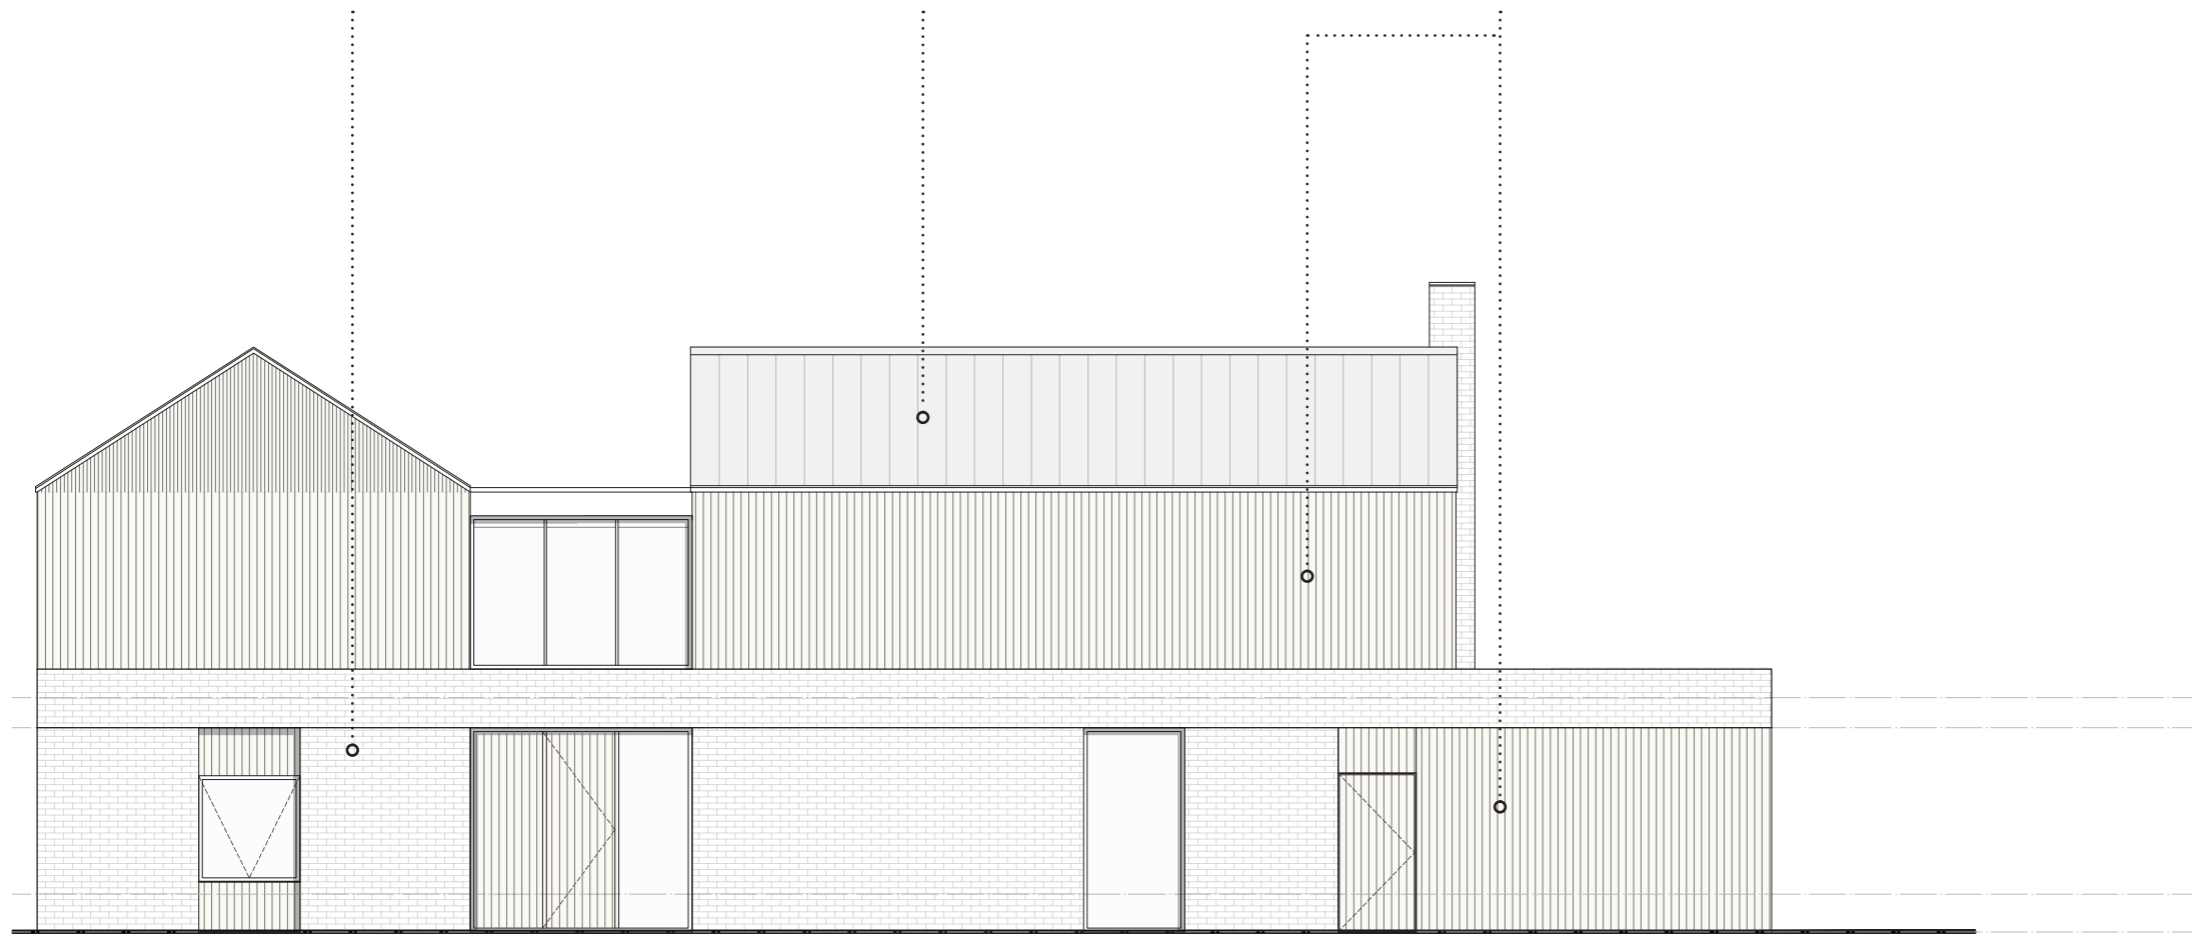

North Elevation
1:100

1

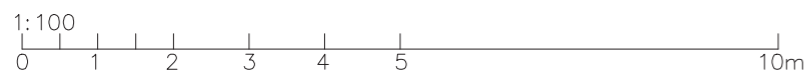

NOTES

For planning purposes only

All dimensions to be checked on site prior to commencement of any works, and/or preparation of any shop drawings.

Existing dimensions from survey information by Target Surveys

All point levels set to OS co-ordinates by Target Surveys

All marked dimensions are indicative.

All temporary works to be responsibility of the contractor.

This drawing to be read in conjunction with all relevant Architect's drawings, specifications and other Consultant's information.

REV	DATE	DESCRIPTION	DRAWN
CLIENT PALMER			
PROJECT 50 ASTON ABBOTS ROAD WEEDON			
DRAWING TITLE NORTH ELEVATION			
STATUS PLANNING CONDITIONS			
PROJECT No	DWG TYPE	DWG No	REV
FA038	PL	300	00
SCALE	DATE	DRAWN	CHECKED
1:100@A3	SEP '23	CS	
<small>CONTRACTOR TO CHECK SITE DIMENSIONS AND REPORT ANY VARIATIONS OR OMISSIONS. NOT FOR CONSTRUCTION. FOR PLANNING ONLY. DO NOT SCALE FROM THESE DRAWINGS.</small>			