



© This drawing, the works and concepts depicted are the copyright of John Fowkes Architects and may not be reproduced or made use of, either directly or indirectly without express written consent. Do not scale off this drawing. All heights, levels, sizes and dimensions to be checked on site before any work is put to hand.

- Notes:
1. Do not scale this drawing.
 2. Any omissions or errors to be reported to Architect prior to commencement of work on site.
 3. This drawing is to be read in conjunction with all other project drawings, schedules and specifications.


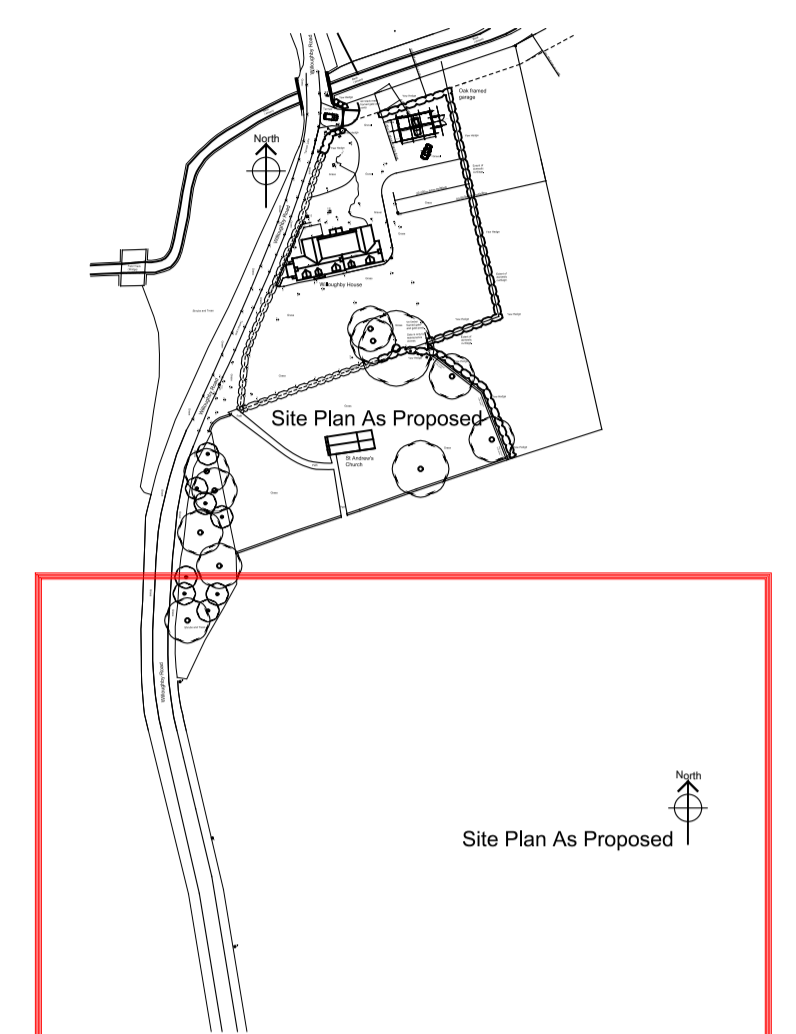


KEY PLAN


North

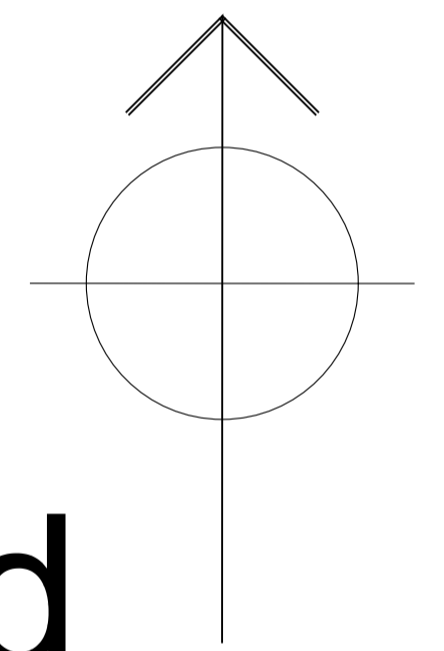

Site Plan As Proposed

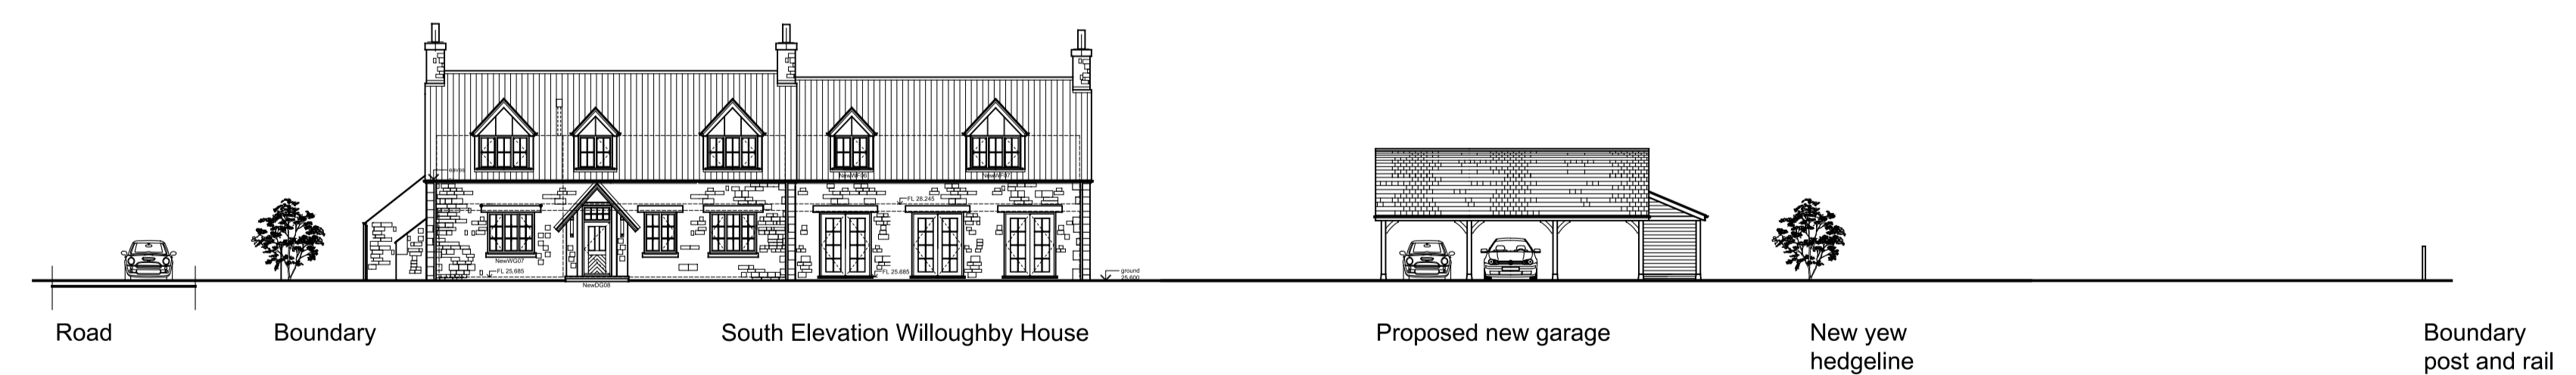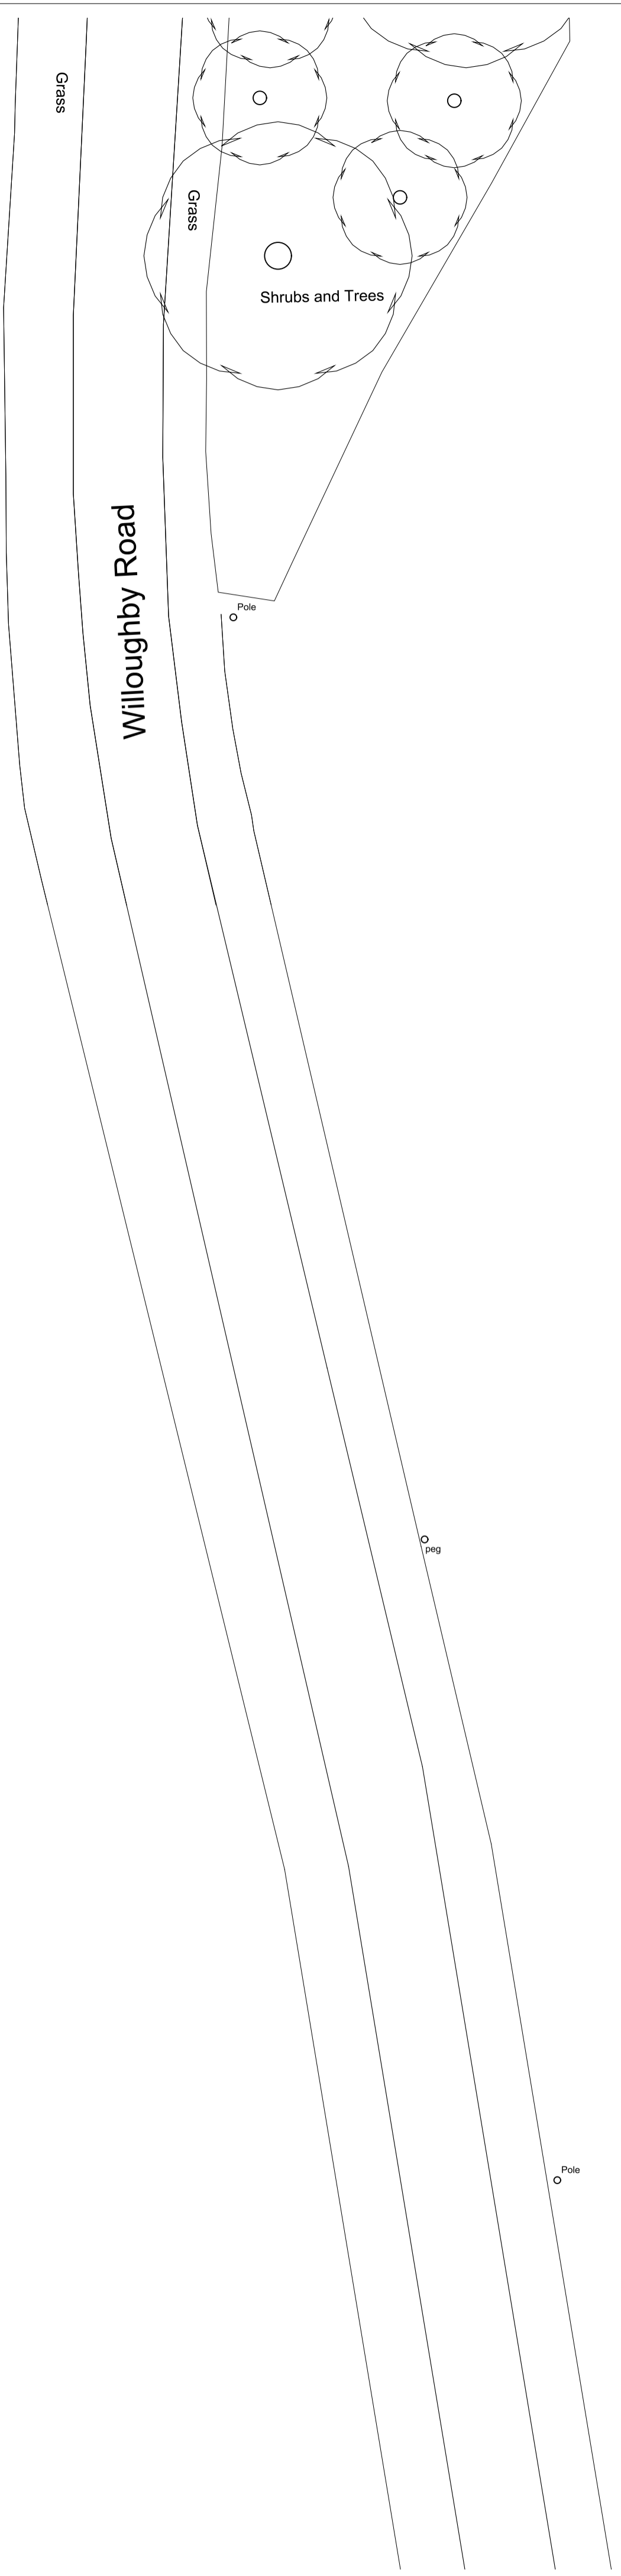

W-E

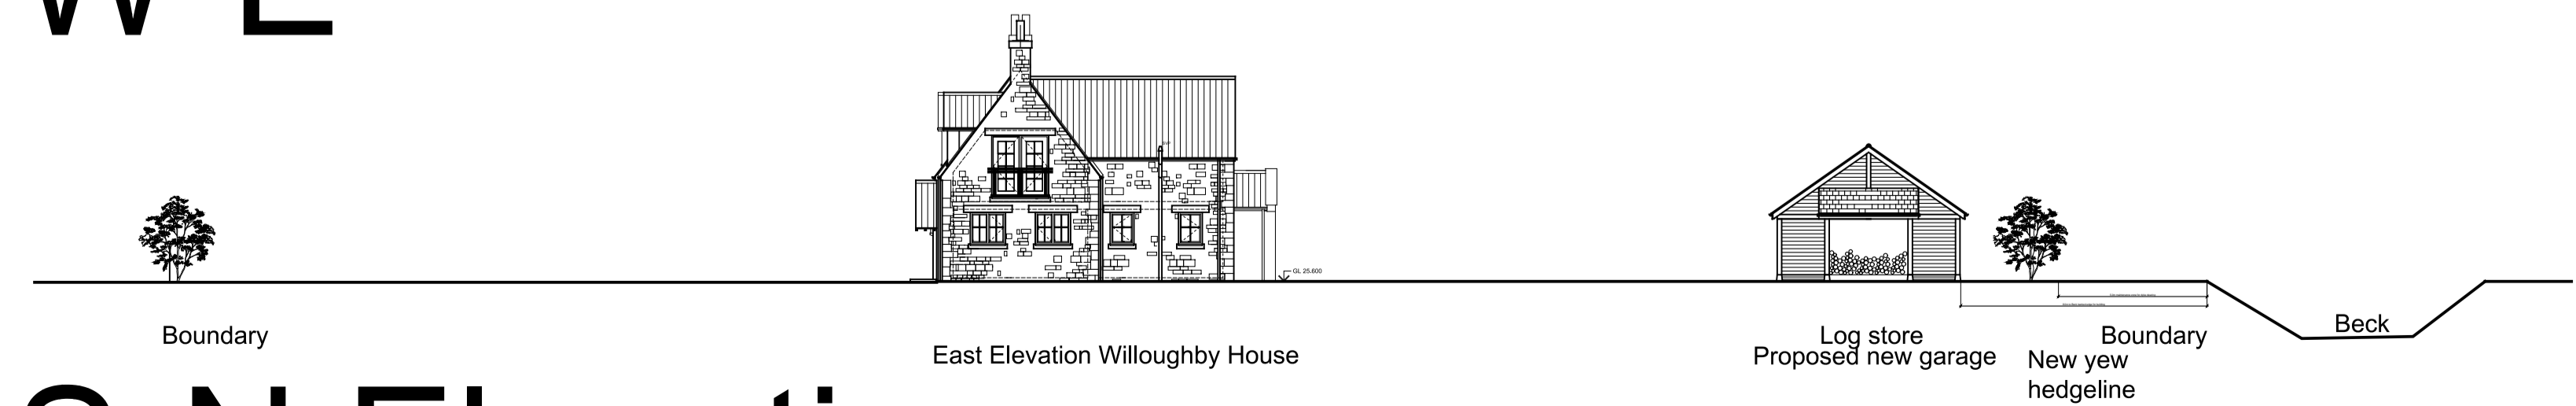

S-N Elevations

For Planning Application ONLY

Project New garage, extend curtilage, Willoughby House, Willoughby Road, Scott Willoughby, NG34 0DX for Mr & Mrs G Sly		<i>john fowkes</i> ARCHITECTS	
Drawing Title Site Elevations Plans As Proposed South portion of the site See also P112 (north)		<small>RIBA Chartered Architect</small> <small>RIBA Chartered Practice</small>	
Date Sept 23	Scale 1:200	Size A1	Auth jpf
Project No. 2303	Drawing No. P113	Rev	
<small>reg office 9 Shaldon Close, Spring Park, Mapperley, Nottingham NG3 5XF</small> <small>J Fowkes BAArch DipArch RIBA 07585 448 391 01636 330011 www.johnfowkesarchitects.co.uk</small>			