




PROPOSED EAST ELEVATION
Scale 1:50

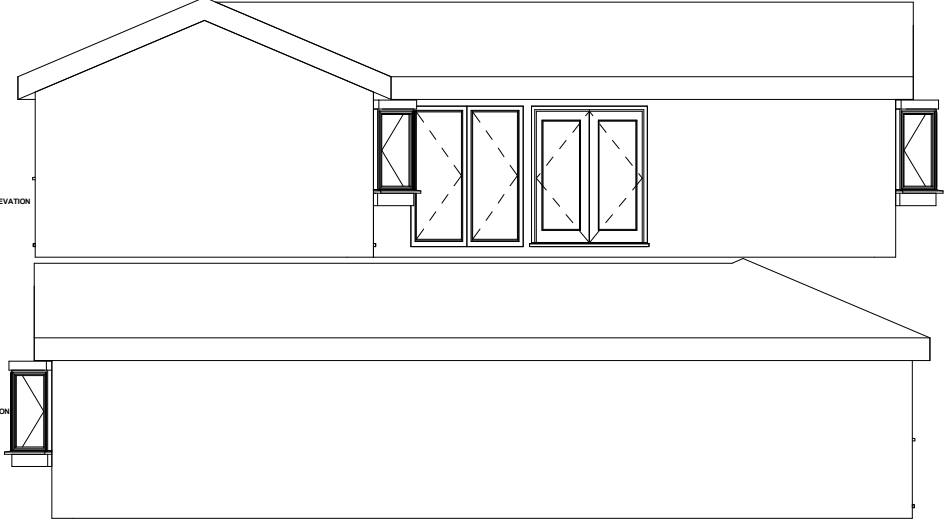


PROPOSED WEST ELEVATION
Scale 1:50

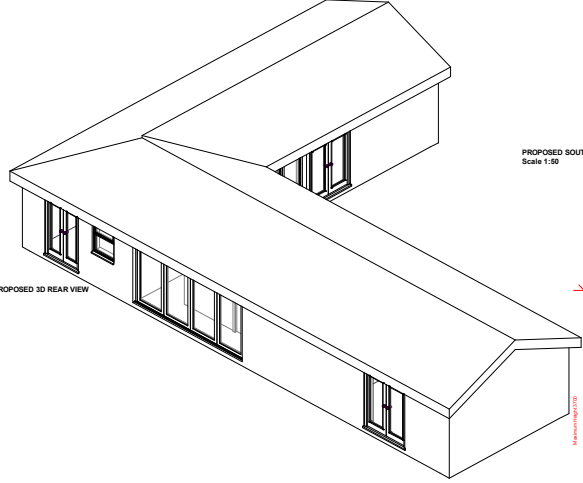

PROPOSED SOUTH ELEVATION
Scale 1:50

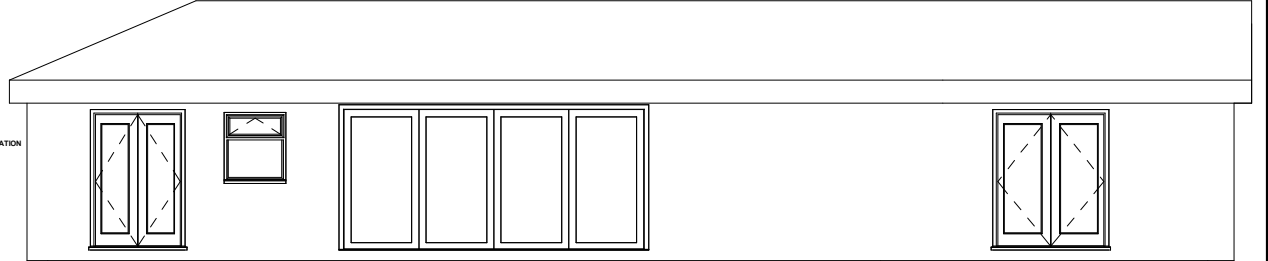

PROPOSED NORTH ELEVATION
Scale 1:50

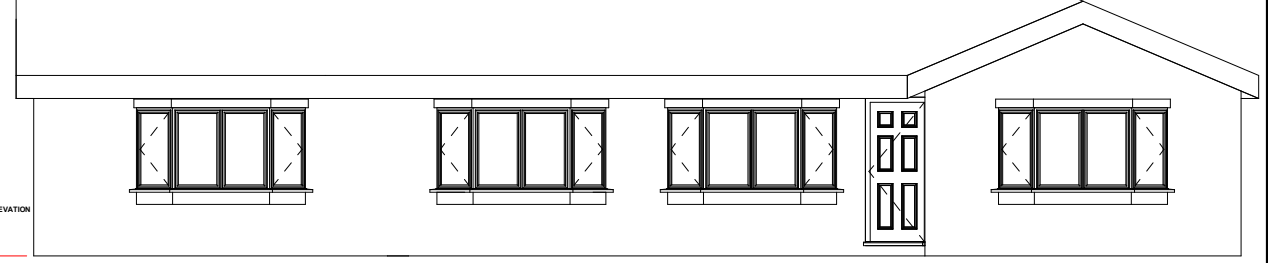

CLIENT: Mr Jeremy Clark

PLANNING
not for construction

5 St Margaret Street
Trethomas, CF83 8BH

ALL RIGHTS RESERVED. THE COPYRIGHT OF THIS DRAWING (INCLUDING ALL ATTACHED AND INCORPORATED DOCUMENTS) IS THE PROPERTY OF THE COMPANY. NEITHER THE FORM OR ANY PART OF IT MAY BE USED OR REPRODUCED BY ANY METHOD WHATSOEVER OR INCORPORATED BY REFERENCE OR IN ANY MANNER WHATSOEVER IN ANY OTHER DOCUMENT WITHOUT THE PRIOR WRITTEN CONSENT OF THE COMPANY.

ALL LEVELS AND MEASUREMENTS ARE SUBJECT TO CHECKING PRIOR TO ANY WORKS COMMENCING.

ALL WORKING DIMENSIONS ARE TO BE CHECKED AND VARIED BY THE MAIN CONTRACTOR PRIOR TO WORKS COMMENCING.

AMENDMENT			
No.	DESCRIPTION	DATE	SIGNED

SIDE EXTENSION - SINGLE STOREY

PROPOSED LAYOUTS		DRAWING No. 0706-23- AL-PA-03
SCALE	As indicated	
DRAWN	Author	
APPROVED		