




OSPlan - 1:1250



Site Plan - 1:200

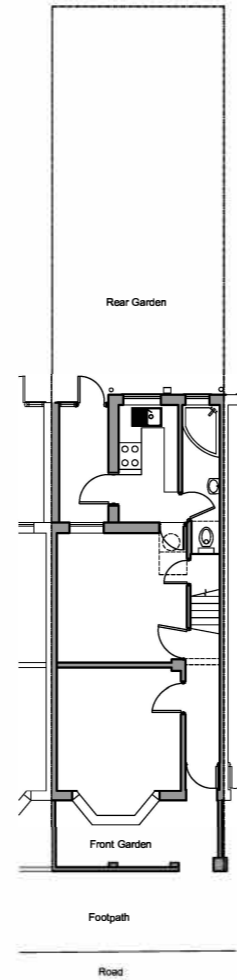


Existing Ground Floor Plan - 1:100

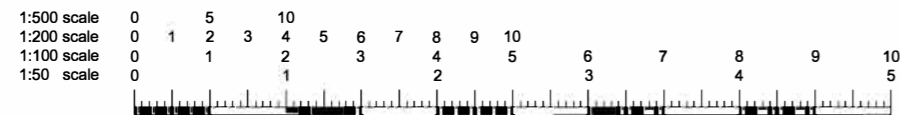
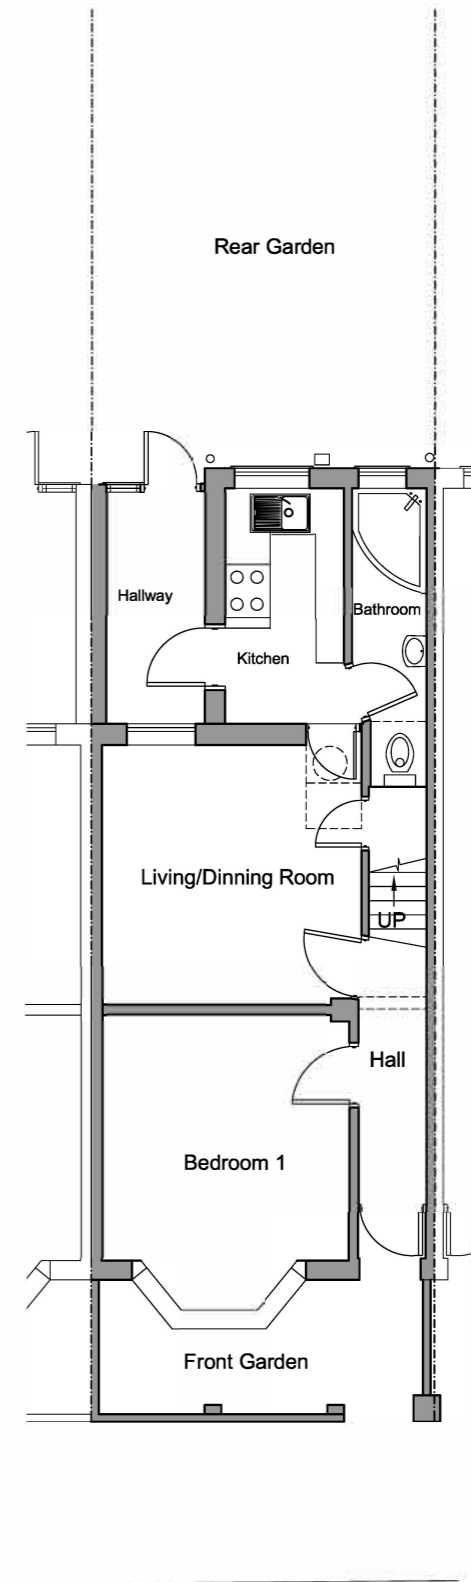


<p>All dimensions and levels to be checked on site by contractor prior to commencement of work. This drawing and the copyrights and patents therein are the property of the Linear Insight Ltd and may not be used or reproduced without consent. This drawing is to be read in conjunction with all relevant consultants and/or specialist's drawings/documents and any discrepancies or variations are to be notified to the designer before the affected work commences. All works on site are to be carried out fully in accordance with current CDM regulations and recommendations, current Building Regulations, British Standards and Codes of Practice as appropriate.</p>	Purpose of Issue	Project	Drawing	Date	Drawing No.	Rev.
	Preliminary Information	<input checked="" type="checkbox"/> 12 Corporation Street	OS Plan			
	Approval	<input type="checkbox"/> Stratford	Site Plan	Date	Drawing No.	Rev.
	Tender	<input type="checkbox"/> London	Existing Ground Floor Plan			
Construction	<input type="checkbox"/> E15 3HD	Client	Drawing Scale			
	<input type="checkbox"/> Mr Ramani	Mr Ramani	Various@A3		1230-001-PL	-

Existing First Floor Plan - 1:100

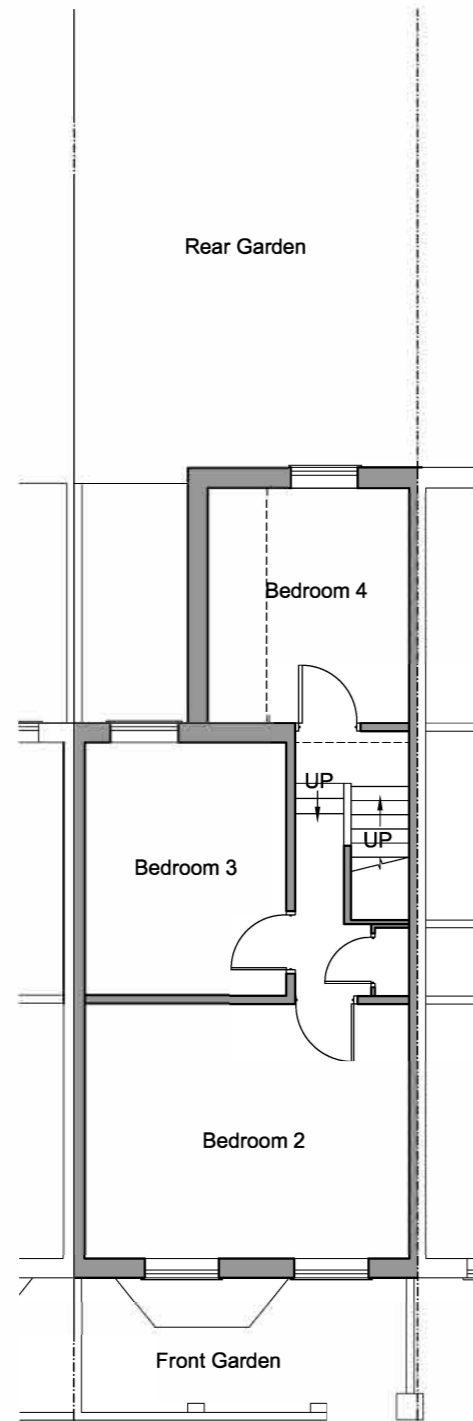

Existing Roof Plan - 1:100

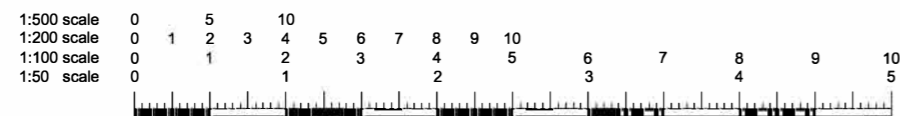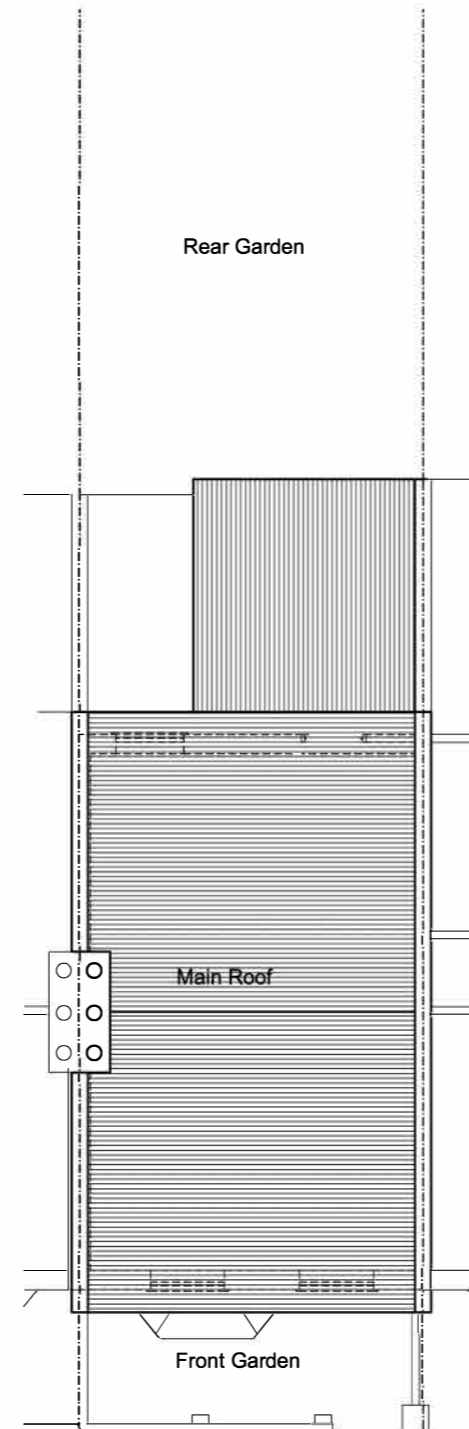


<p>All dimensions and levels to be checked on site by contractor prior to commencement of work. This drawing and the copyrights and patents therein are the property of the Linear Insight Ltd and may not be used or reproduced without consent. This drawing is to be read in conjunction with all relevant consultants and/or specialist's drawings/documents and any discrepancies or variations are to be notified to the designer before the affected work commences. All works on site are to be carried out fully in accordance with current CDM regulations and recommendations, current Building Regulations, British Standards and Codes of Practice as appropriate.</p>	Purpose of Issue	Project	Drawing	
	Preliminary <input checked="" type="checkbox"/>	12 Corporation Street	Existing First Floor Plan	
	Information <input type="checkbox"/>	Stratford	Existing Roof Plan	
	Approval <input type="checkbox"/>	London		
Tender <input type="checkbox"/>	E15 3HD			
Construction <input type="checkbox"/>	Client	Drawing Scale	Date	Drawing No.
	Mr Ramani	1:100@A3		1230-002-PL
				Rev.
				-


Existing Front Elevation - 1:100





Existing Side Elevation - 1:100

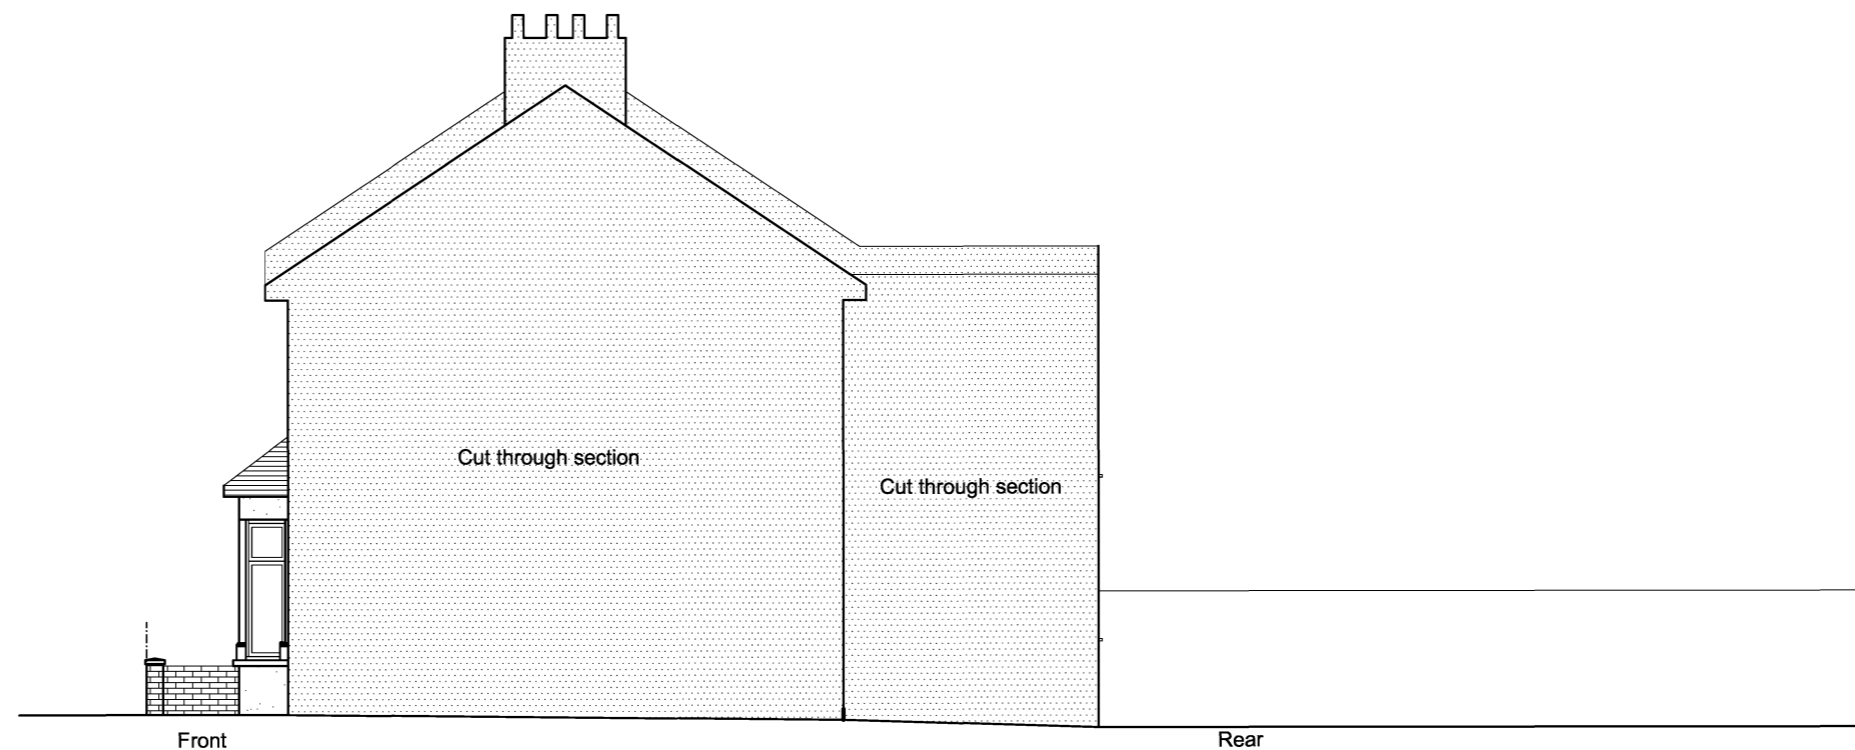


Existing Rear Elevation - 1:100

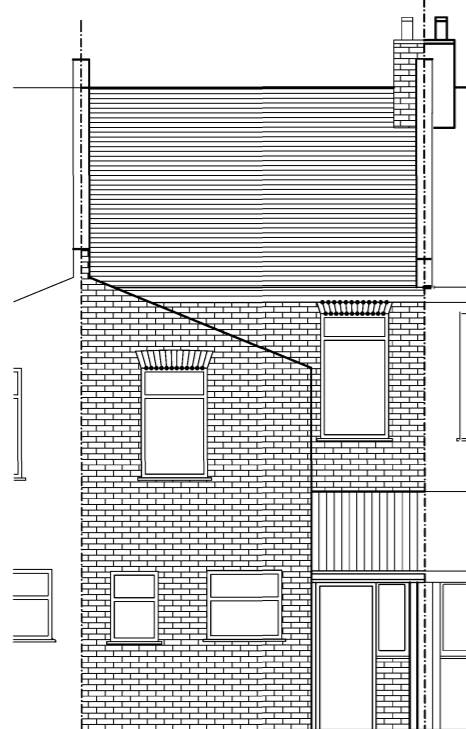


Existing Side Elevation - 1:100

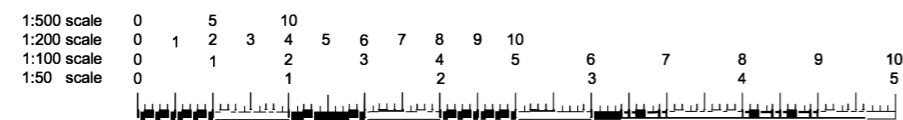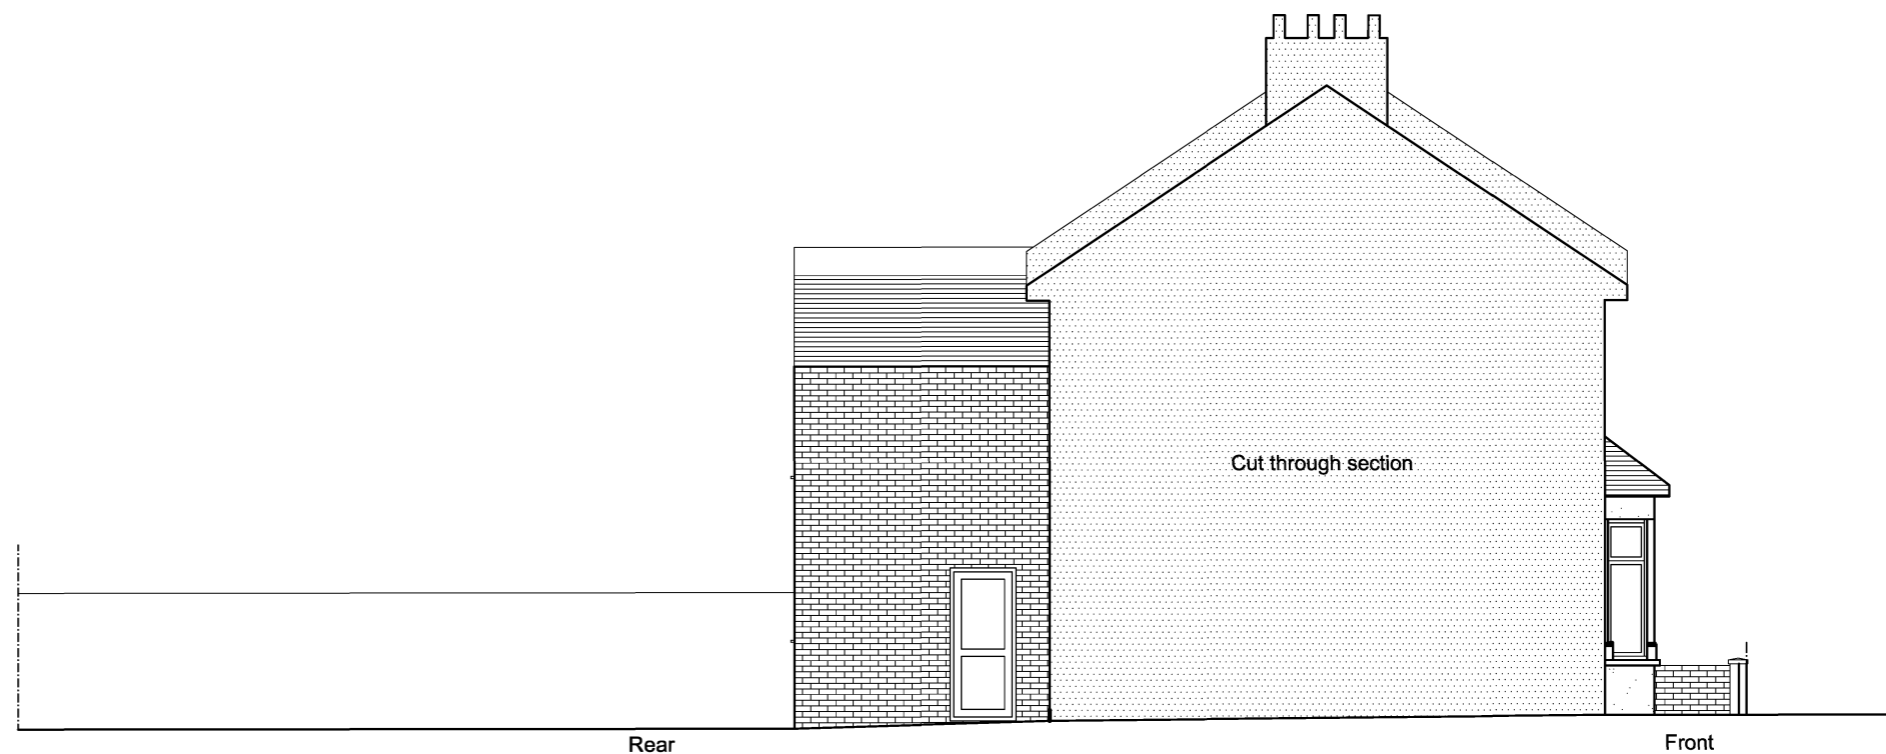


<p>All dimensions and levels to be checked on site by contractor prior to commencement of work. This drawing and the copyrights and patents therein are the property of the Linear Insight Ltd and may not be used or reproduced without consent. This drawing is to be read in conjunction with all relevant consultants and/or specialist's drawings/documents and any discrepancies or variations are to be notified to the designer before the affected work commences. All works on site are to be carried out fully in accordance with current CDM regulations and recommendations, current Building Regulations, British Standards and Codes of Practice as appropriate.</p>	Purpose of Issue <input checked="" type="checkbox"/> Preliminary Information <input type="checkbox"/> Approval <input type="checkbox"/> Tender <input type="checkbox"/> Construction	Project <input checked="" type="checkbox"/> 12 Corporation Street <input type="checkbox"/> Stratford <input type="checkbox"/> London <input type="checkbox"/> E15 3HD Client <input type="checkbox"/> Mr Ramani	Drawing Existing Elevations Drawing Scale 1:100@A3	Date	Drawing No: 1230-003-PL	Rev. -
	<p style="text-align: right;"> </p>					

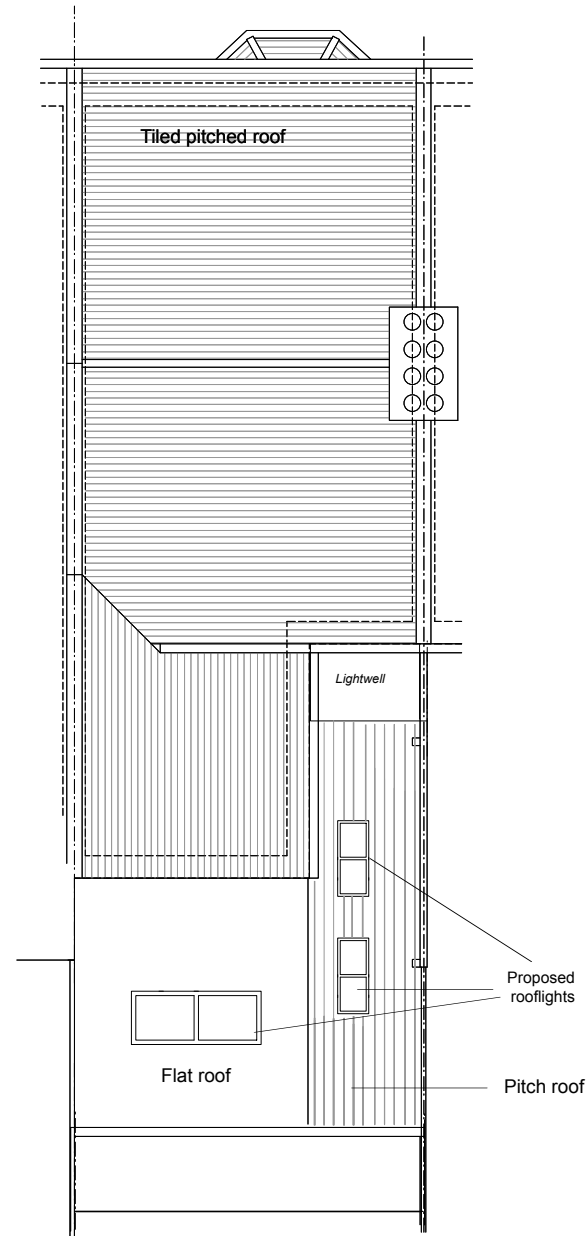


Roof Plan as proposed

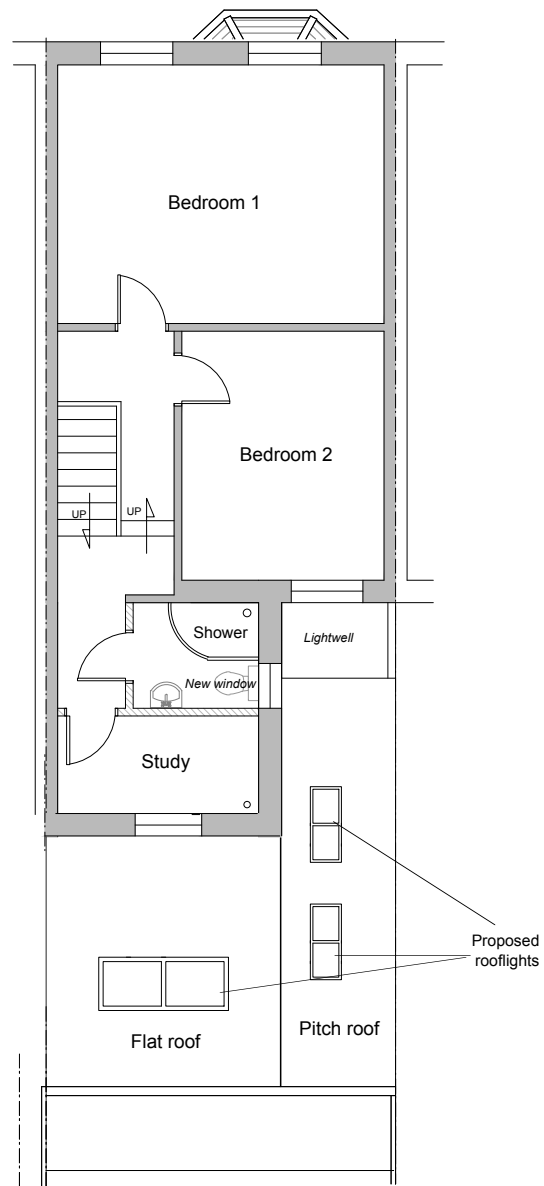

First Floor Plan as proposed

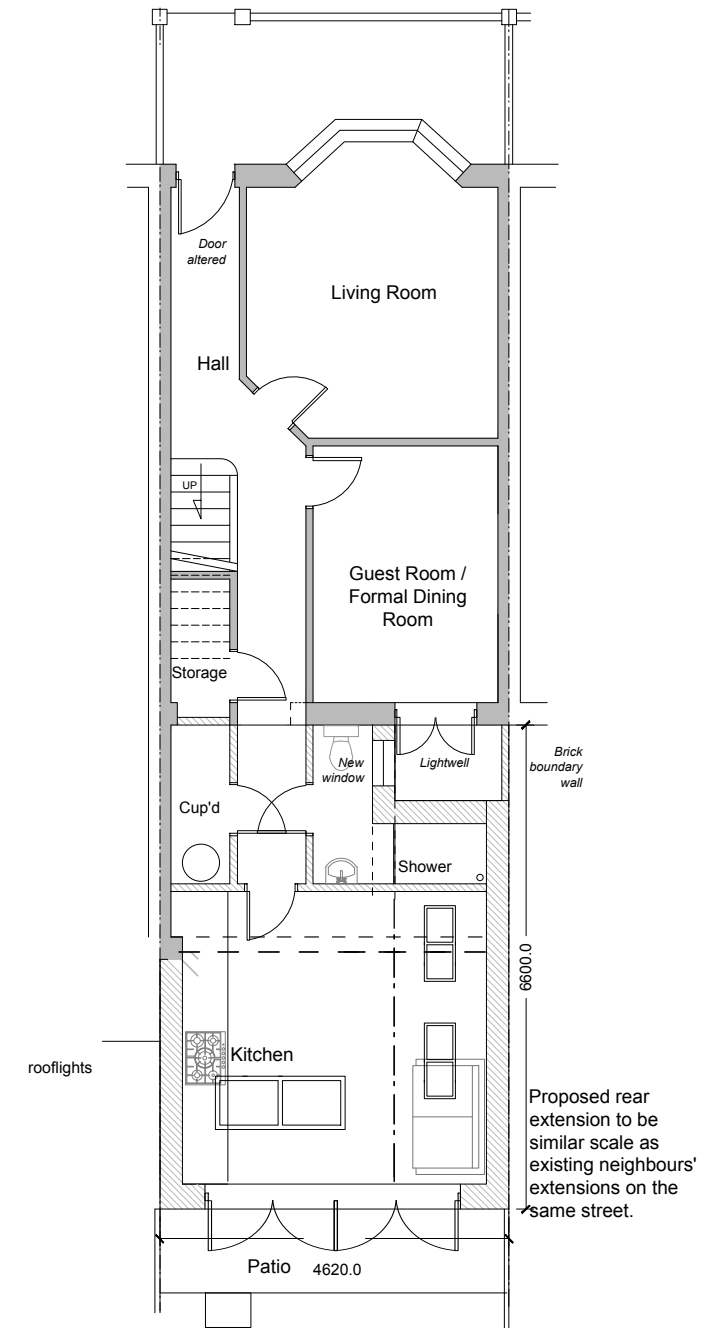

Ground Floor Plan as proposed

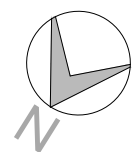

CLIENT

This drawing is for Planning Permission purpose only.
All dimensions to be confirmed on site.

PROJECT

12 Corporation Street
London
E15 3HD

TITLE

Rear Extension and Front Porch
Plans as existing and proposed

STATUS

Planning

DATE

Sept 2023

DRAWN BY

SCALE @ A3

1:100

REVIEWED BY

DRAWING NUMBER

02

CTB file:

XREF'S:

LScale:

Proposed Front Elevation - 1:100



Proposed Side Elevation - 1:100



Proposed Rear Elevation - 1:100



Proposed Side Elevation - 1:100

