


Elm Cottage

Existing conservatory to be demolish.

UP

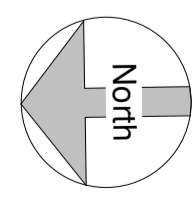

**1** Proposed Block plan.  
1 : 100

**MATERIALS**


**Roof**  
Slate tiles to match existing

**Walls**  
White render and brick plinth

**Doors**  
Aluminium framed double glazed patio doors painted white.

**Windows**  
Aluminium framed double glazed windows painted white.

Aluminium framed skylights.

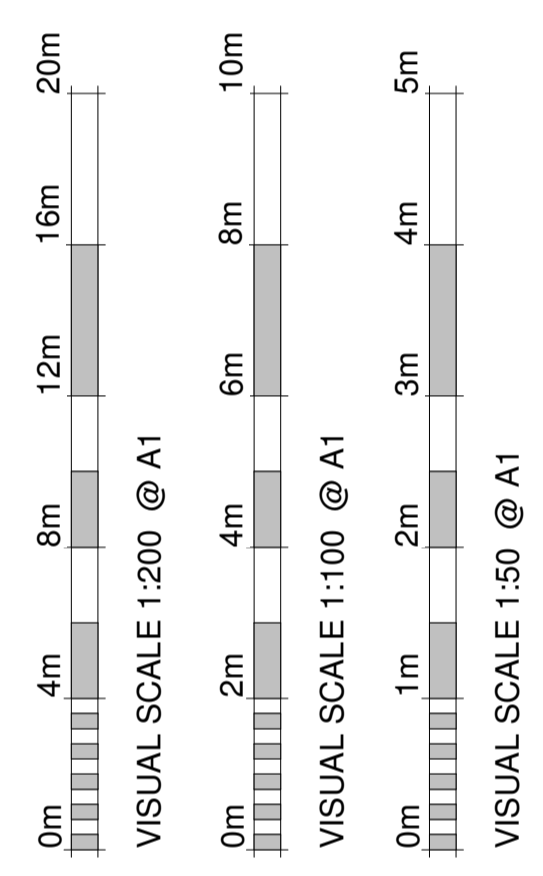

Revision Number	Revision Description	Revision Date	Issued by
Revision			

**Planning**

Status:  
Dimensions, areas and levels where given are only approximate and subject to site survey.  
All dimensions are to be checked on site. Figured dimensions only are to be taken from this drawing.  
This drawing is to be read in conjunction with all relevant consultants and/or specialists drawings/documents and any discrepancies or variations are to be notified to the architect before the affected work commences. This drawing is copyright and remains the property of the Architects.



telephone: 01462 453931  
email: info@croearchitects.co.uk  
web: www.croearchitects.co.uk

Project:  
Elm cottage, Anstey,  
Buntingford,  
SG9 0BN

Drawing name:  
Proposed roof plan

Scale: 1 : 100	Drawing number	Revision
Date: 09 - 23	22030 - 012	
Drawn by: NC		