






3 Proposed front elevation E
1 : 100

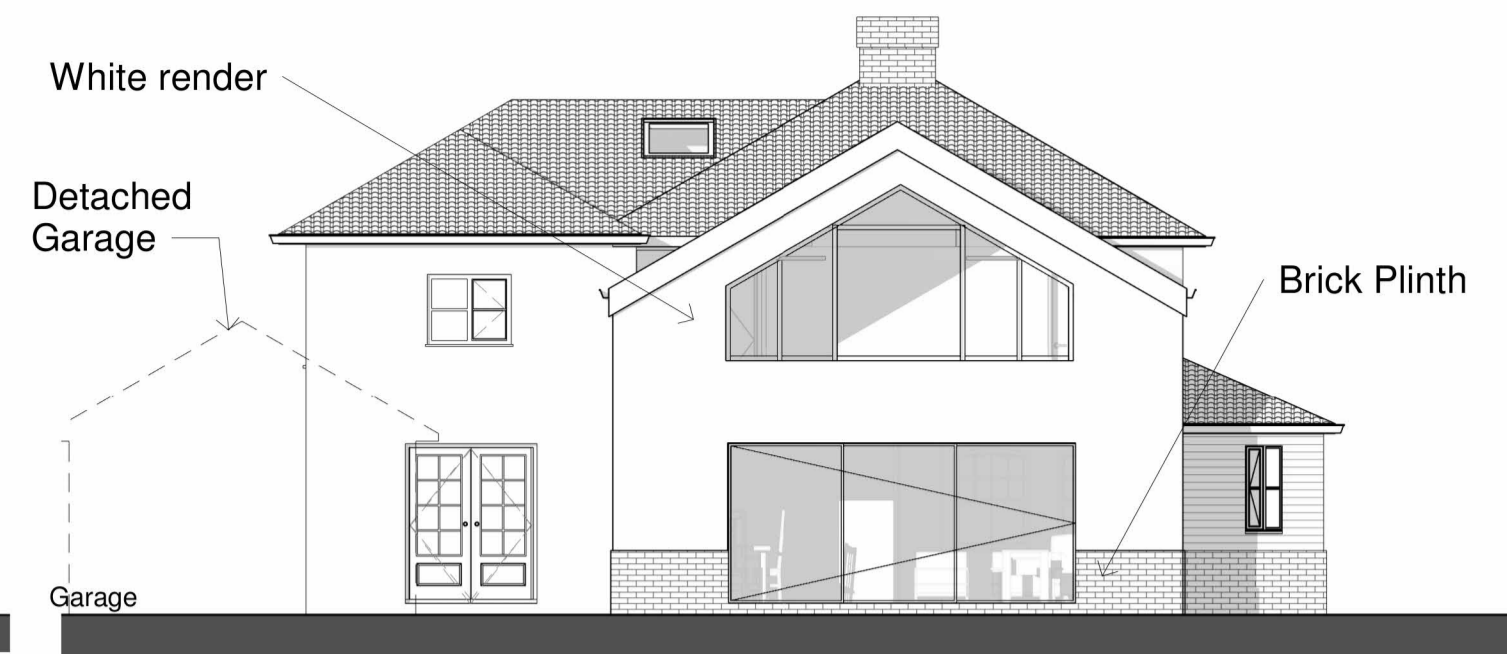

4 Proposed rear elevation W
1 : 100

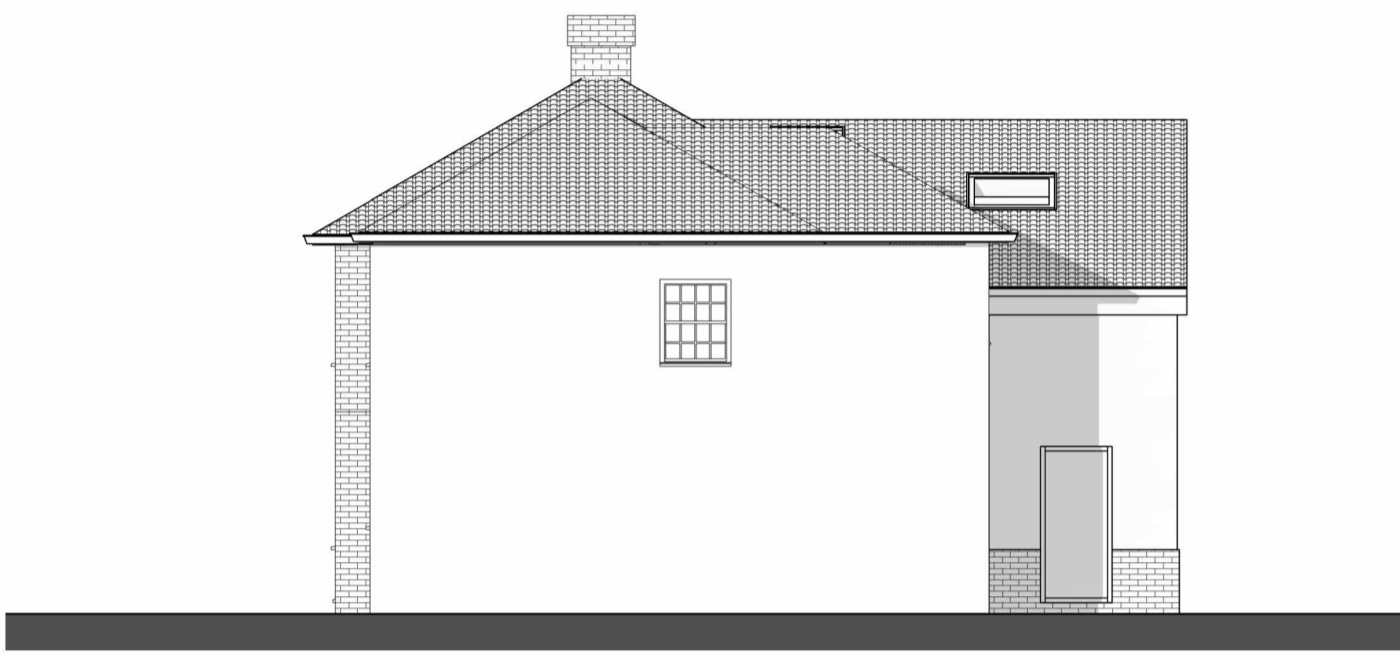


5 Proposed side elevation N
1 : 100

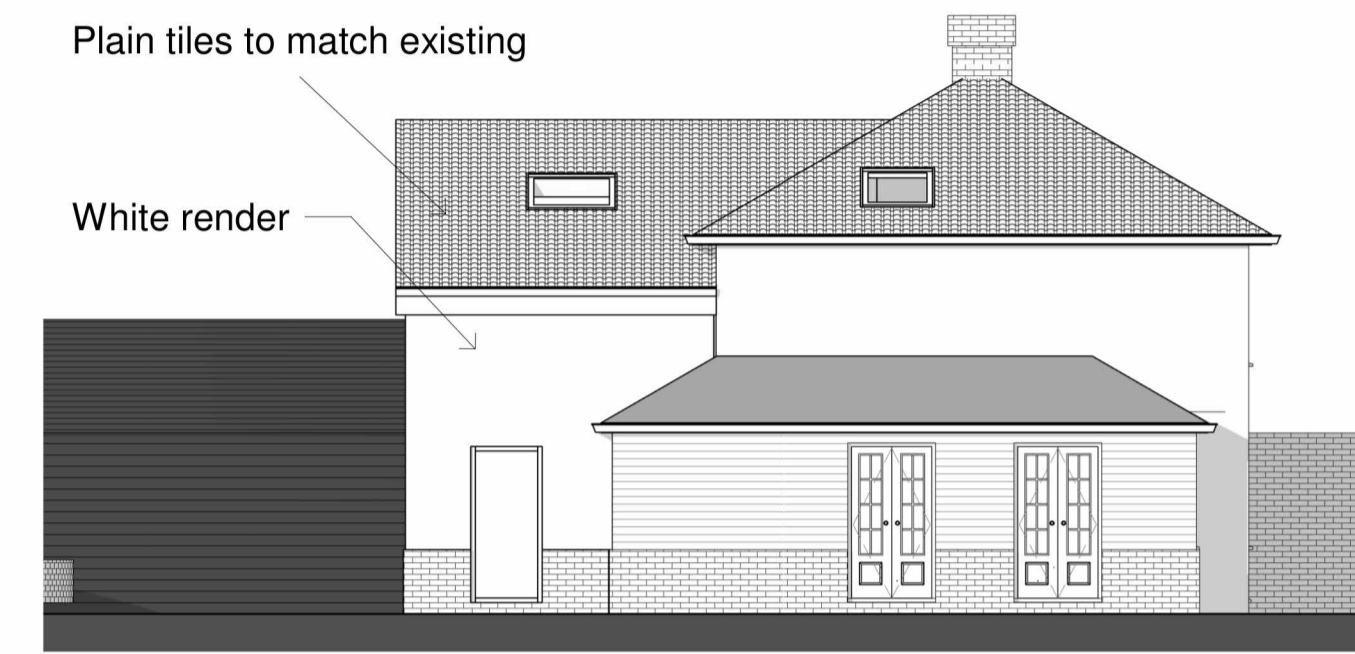


6 Proposed side elevation S
1 : 100




7 Proposed rear 3D

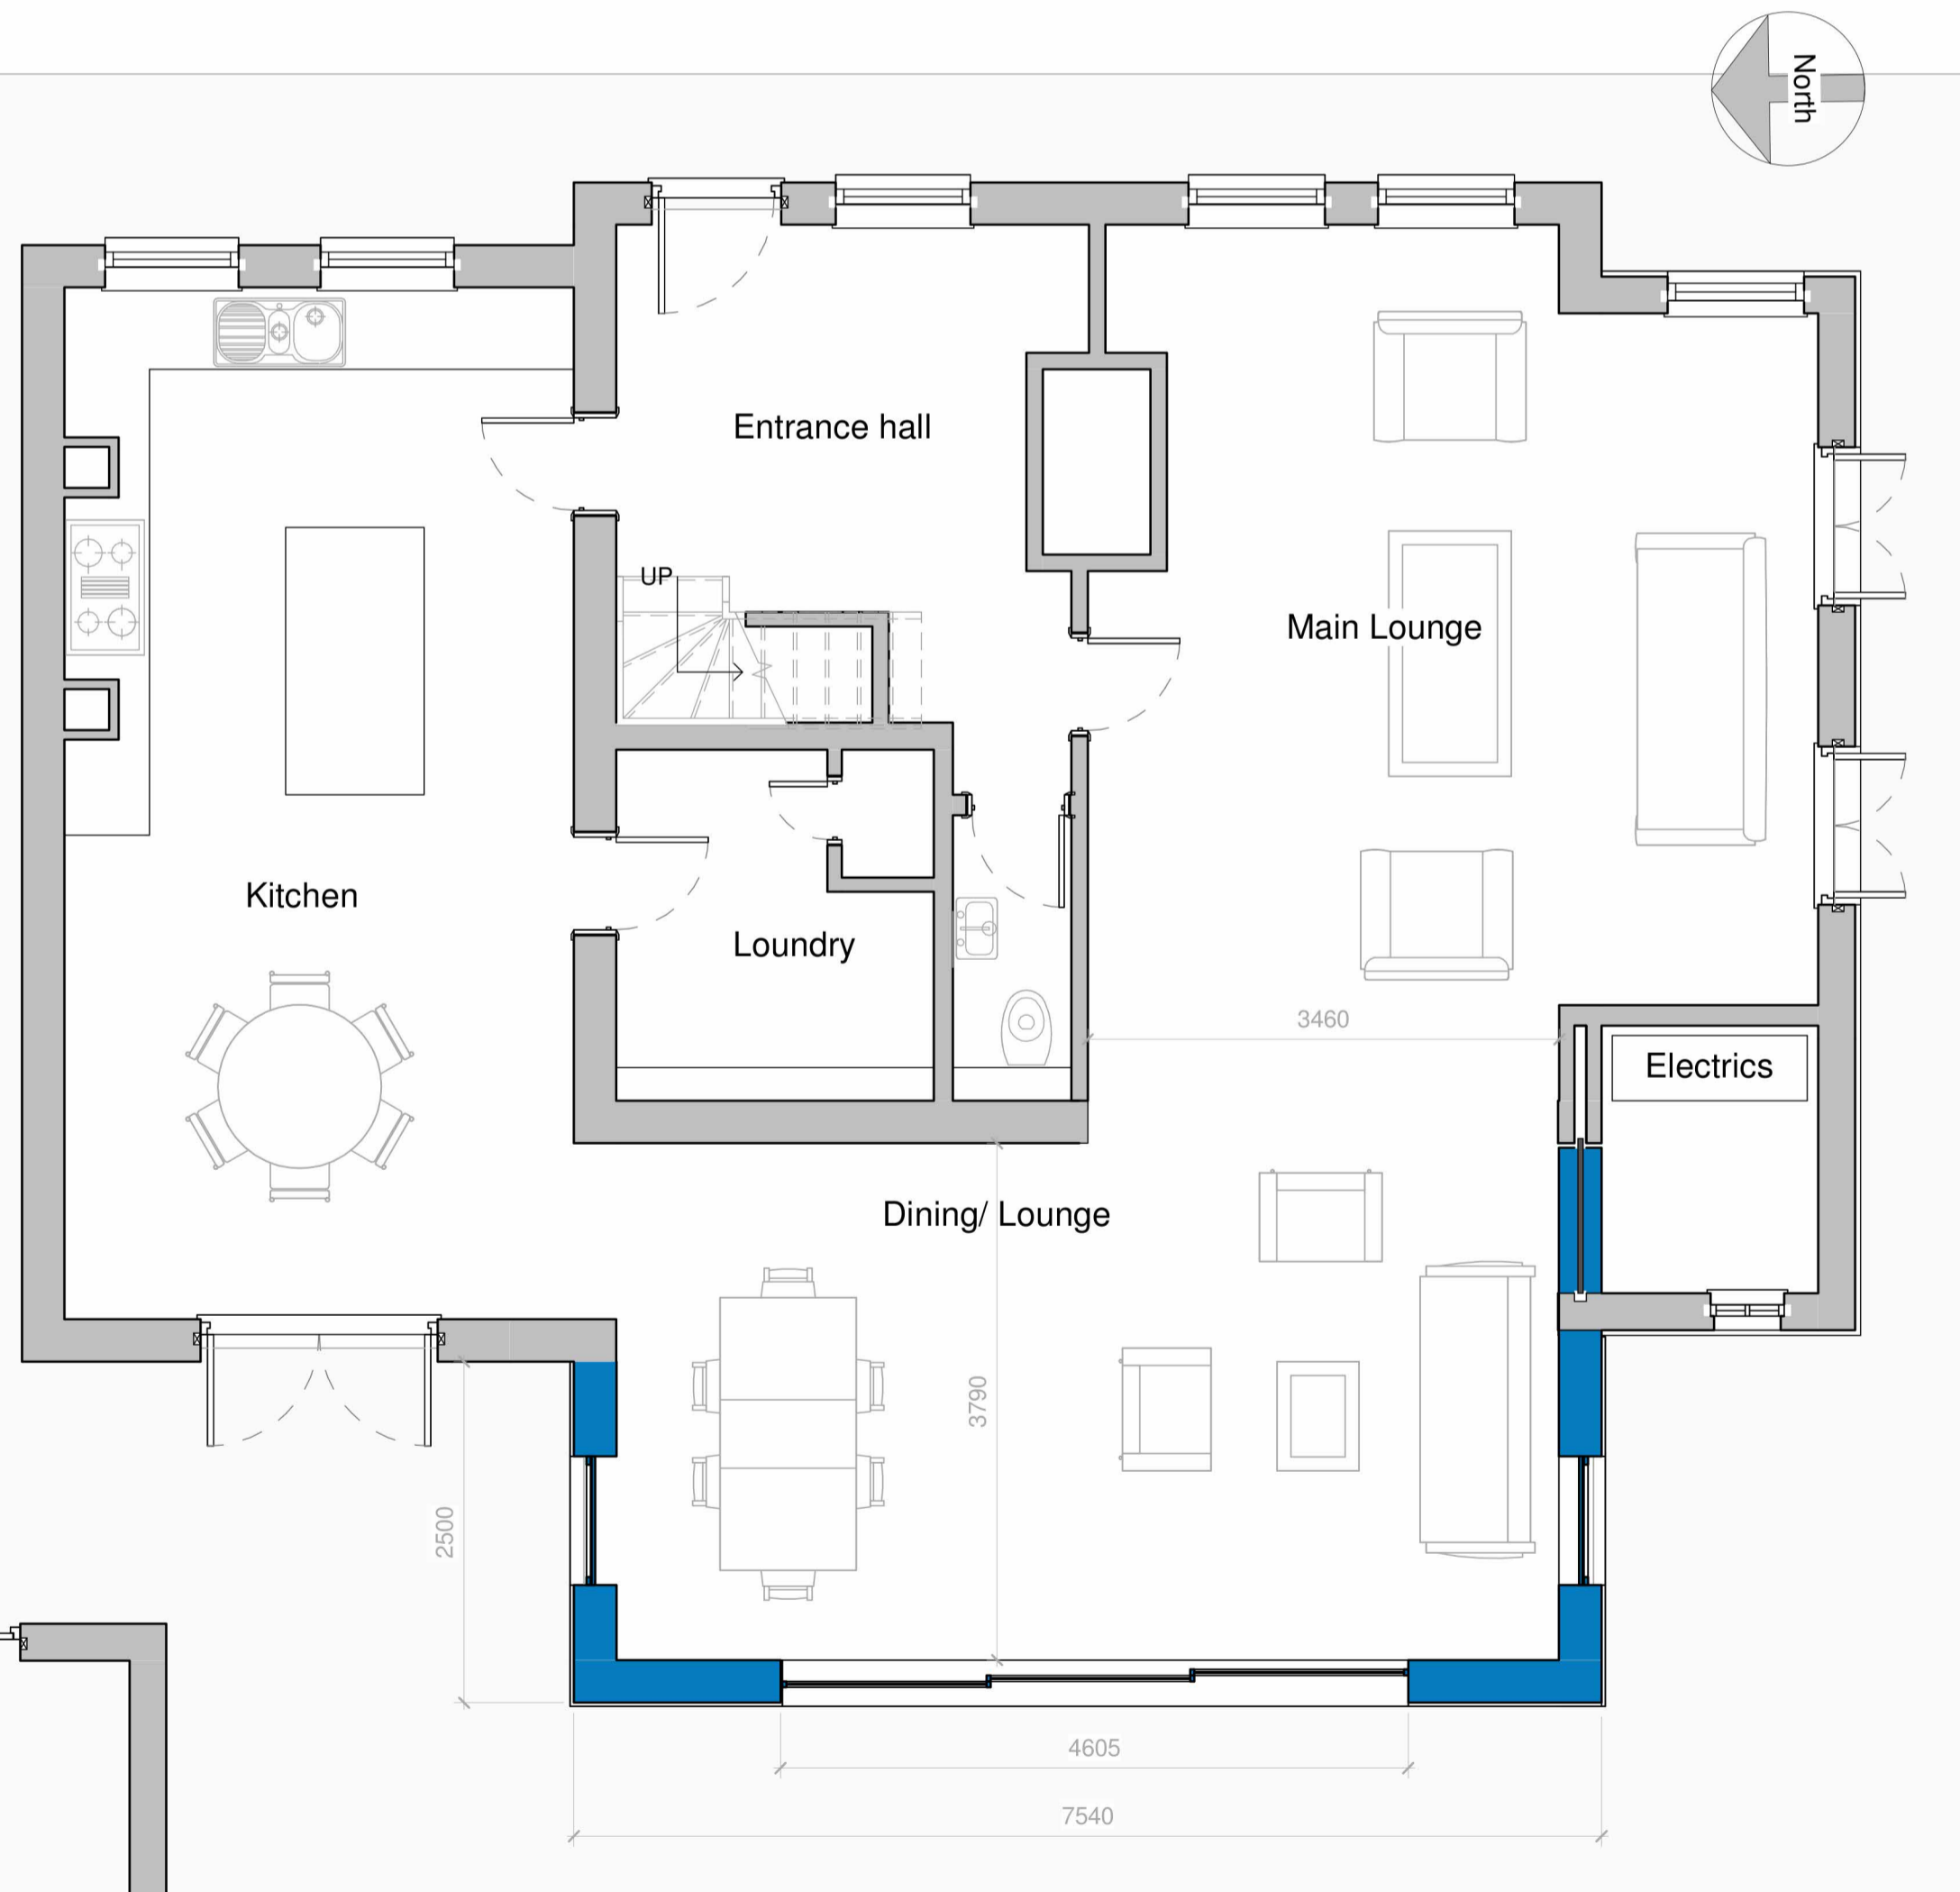

1 Proposed Ground
1 : 50

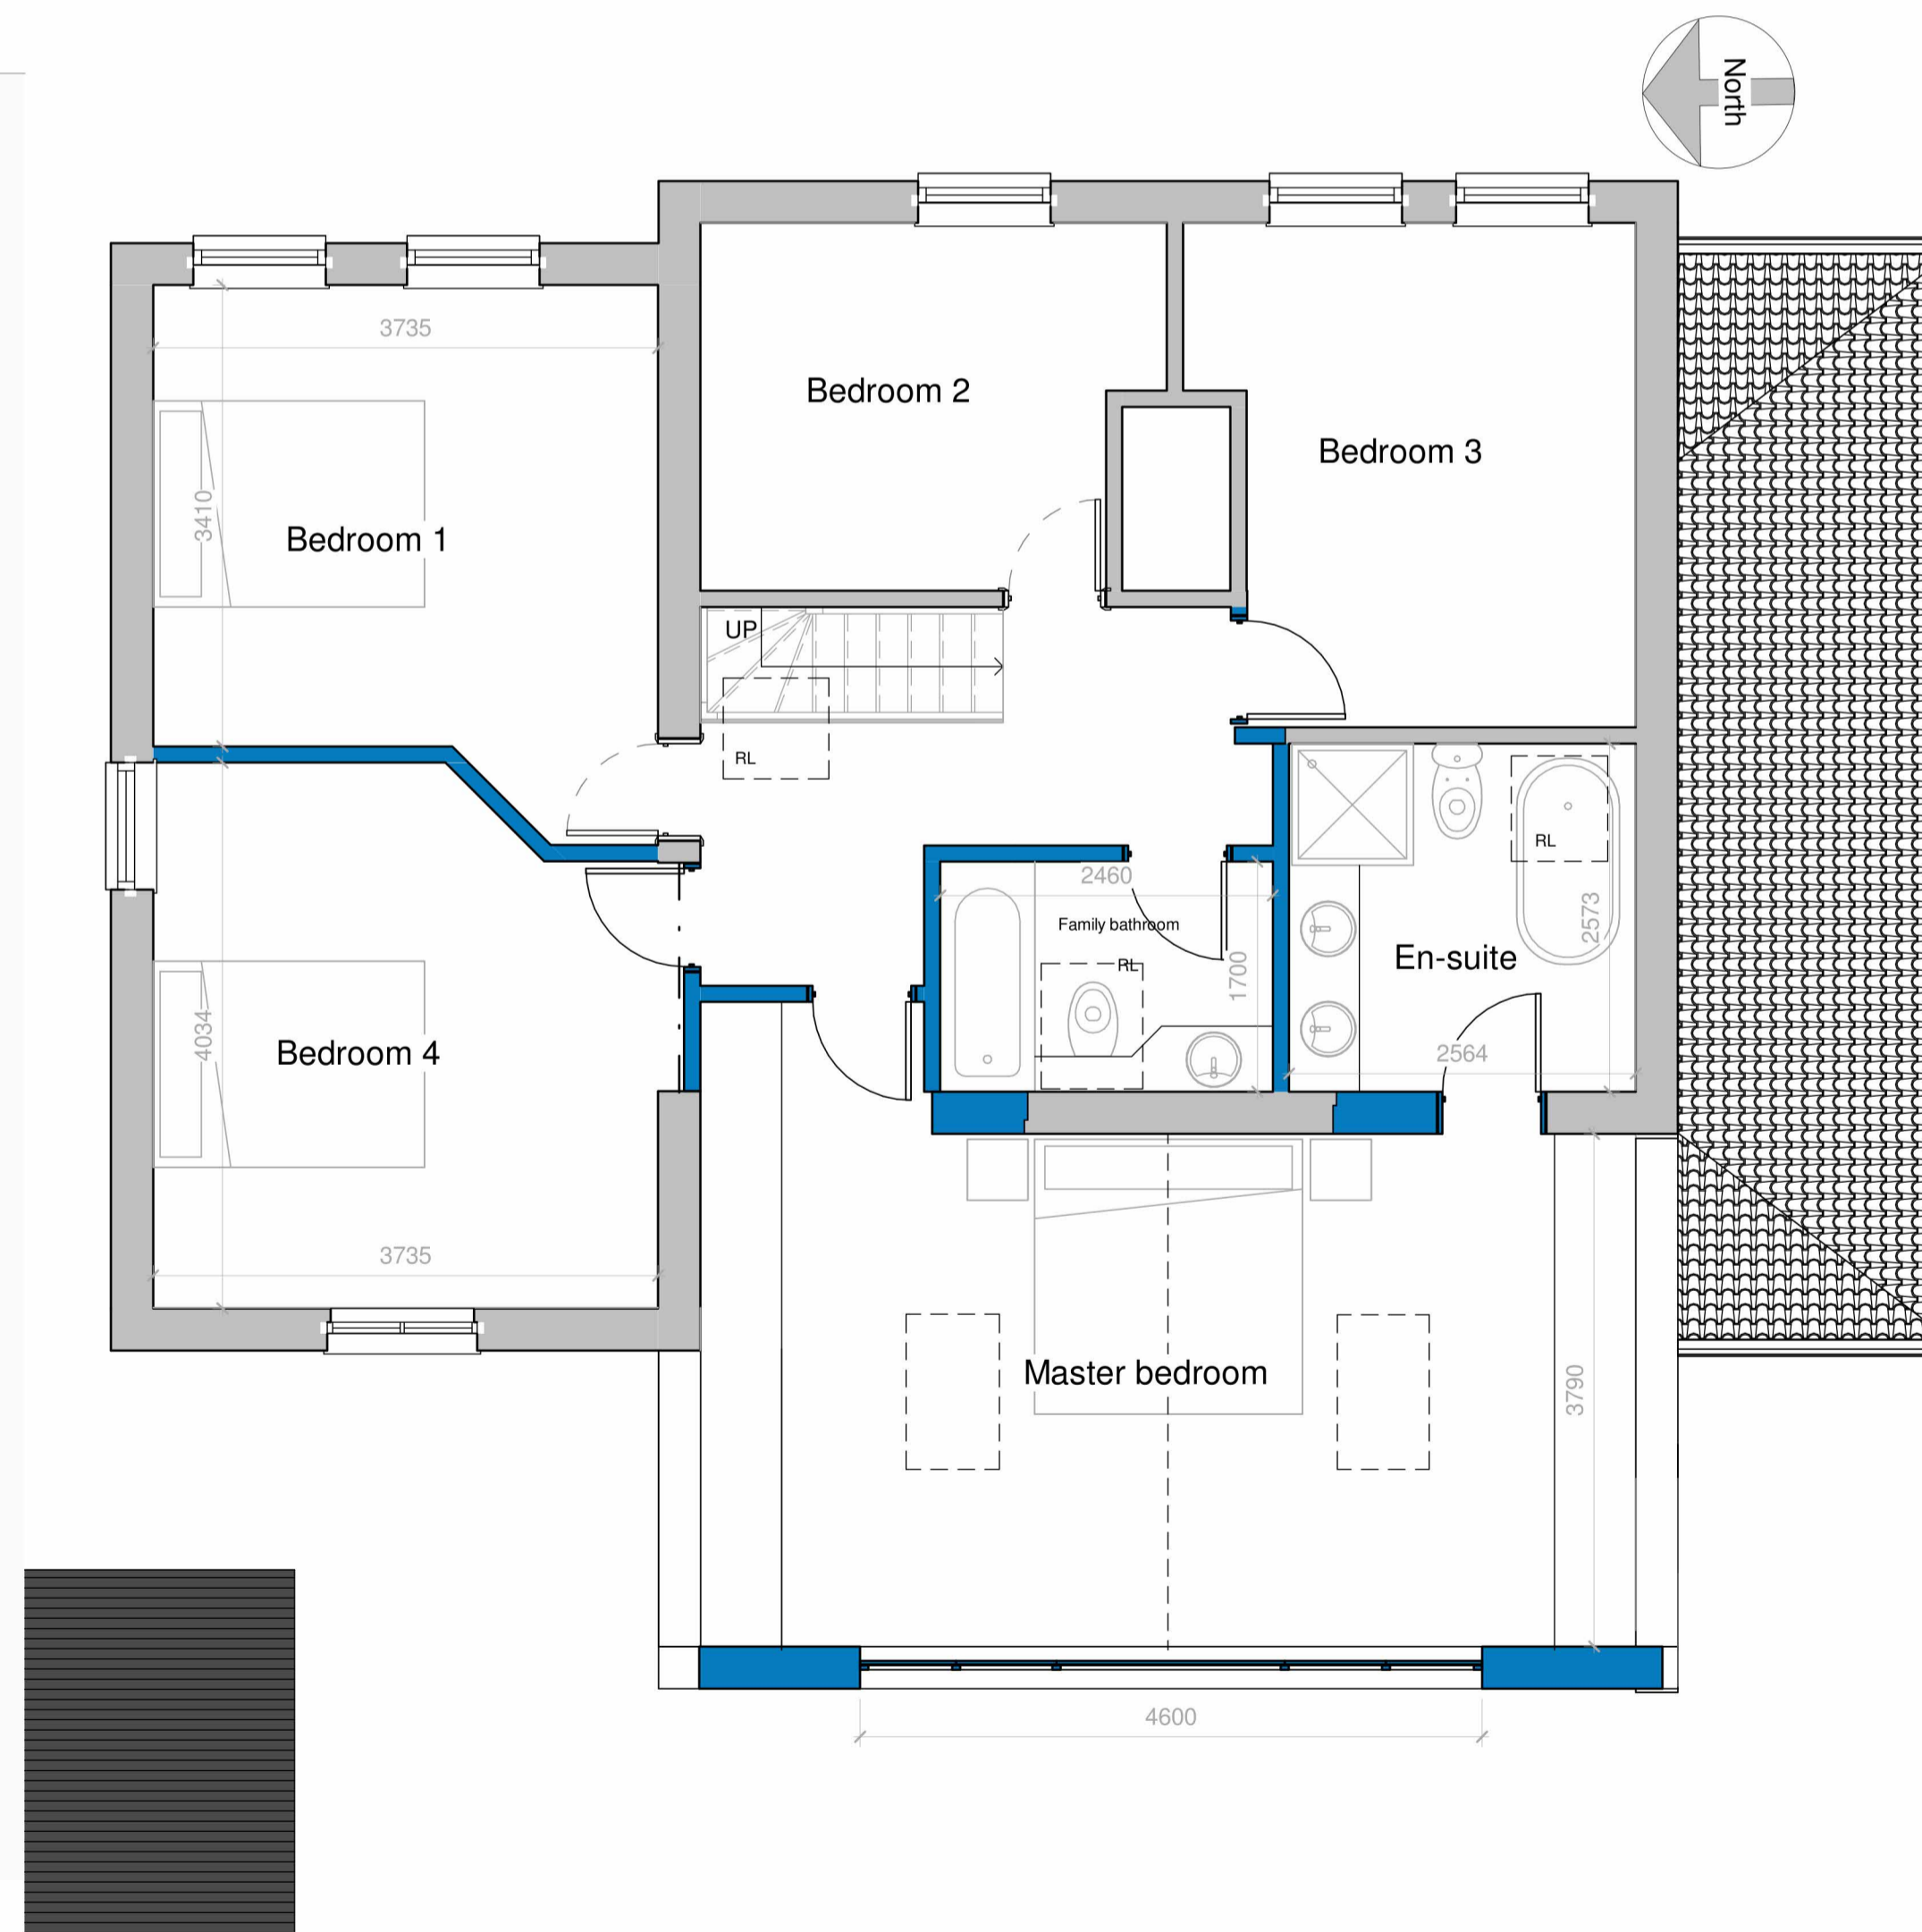

2 Proposed First floor
1 : 50

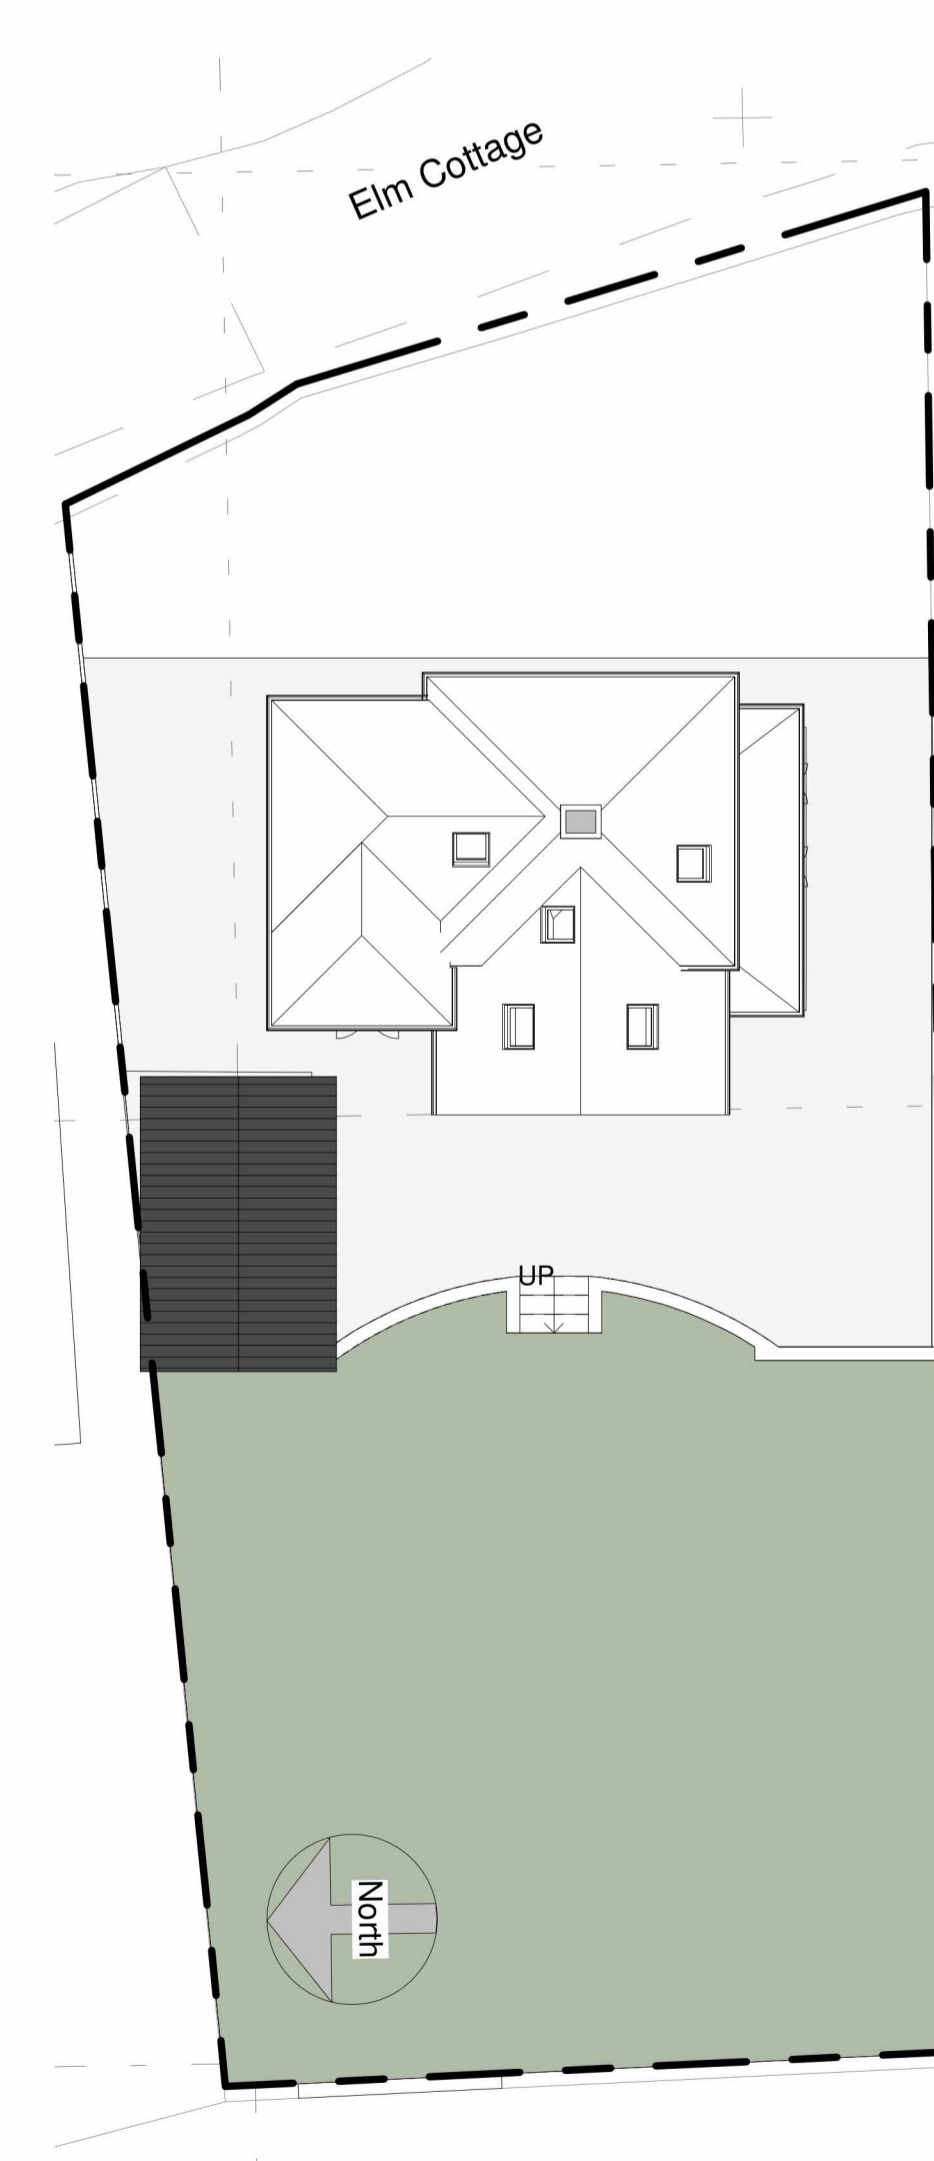

8 Proposed Block plan
1 : 200

MATERIALS


Roof
Slate tiles to match existing

Walls
White render and brick plinth

Doors
Aluminium framed double glazed patio doors painted white.

Windows
Aluminium framed double glazed windows painted white.

Aluminium framed skylights.

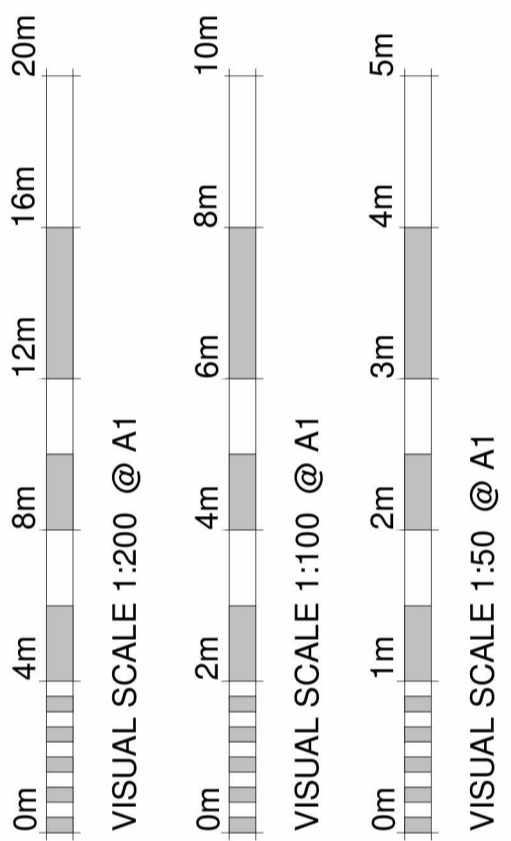

Revision Number	Revision Description	Revision Date	Issued by
Revision			

Planning

Status:
Dimensions, areas and levels where given are only approximate and subject to site survey. All dimensions are to be checked on site. Figured dimensions only are to be taken from this drawing. This drawing is to be read in conjunction with all relevant consultants and/or specialists drawings/documents and any discrepancies or variations are to be notified to the architect before the affected work commences. This drawing is copyright and remains the property of the Architects.



telephone: 01462 453931
email: info@croearchitects.co.uk
web: www.croearchitects.co.uk

Project:
Elm cottage, Anstey,
Buntingford,
SG9 0BN

Client:
[Redacted]

Drawing name:
As proposed

Scale:	Drawing number	Revision
As indicated	22030 - 010	
Date: 04 - 22		
Drawn by: NC		