





Front Elevation

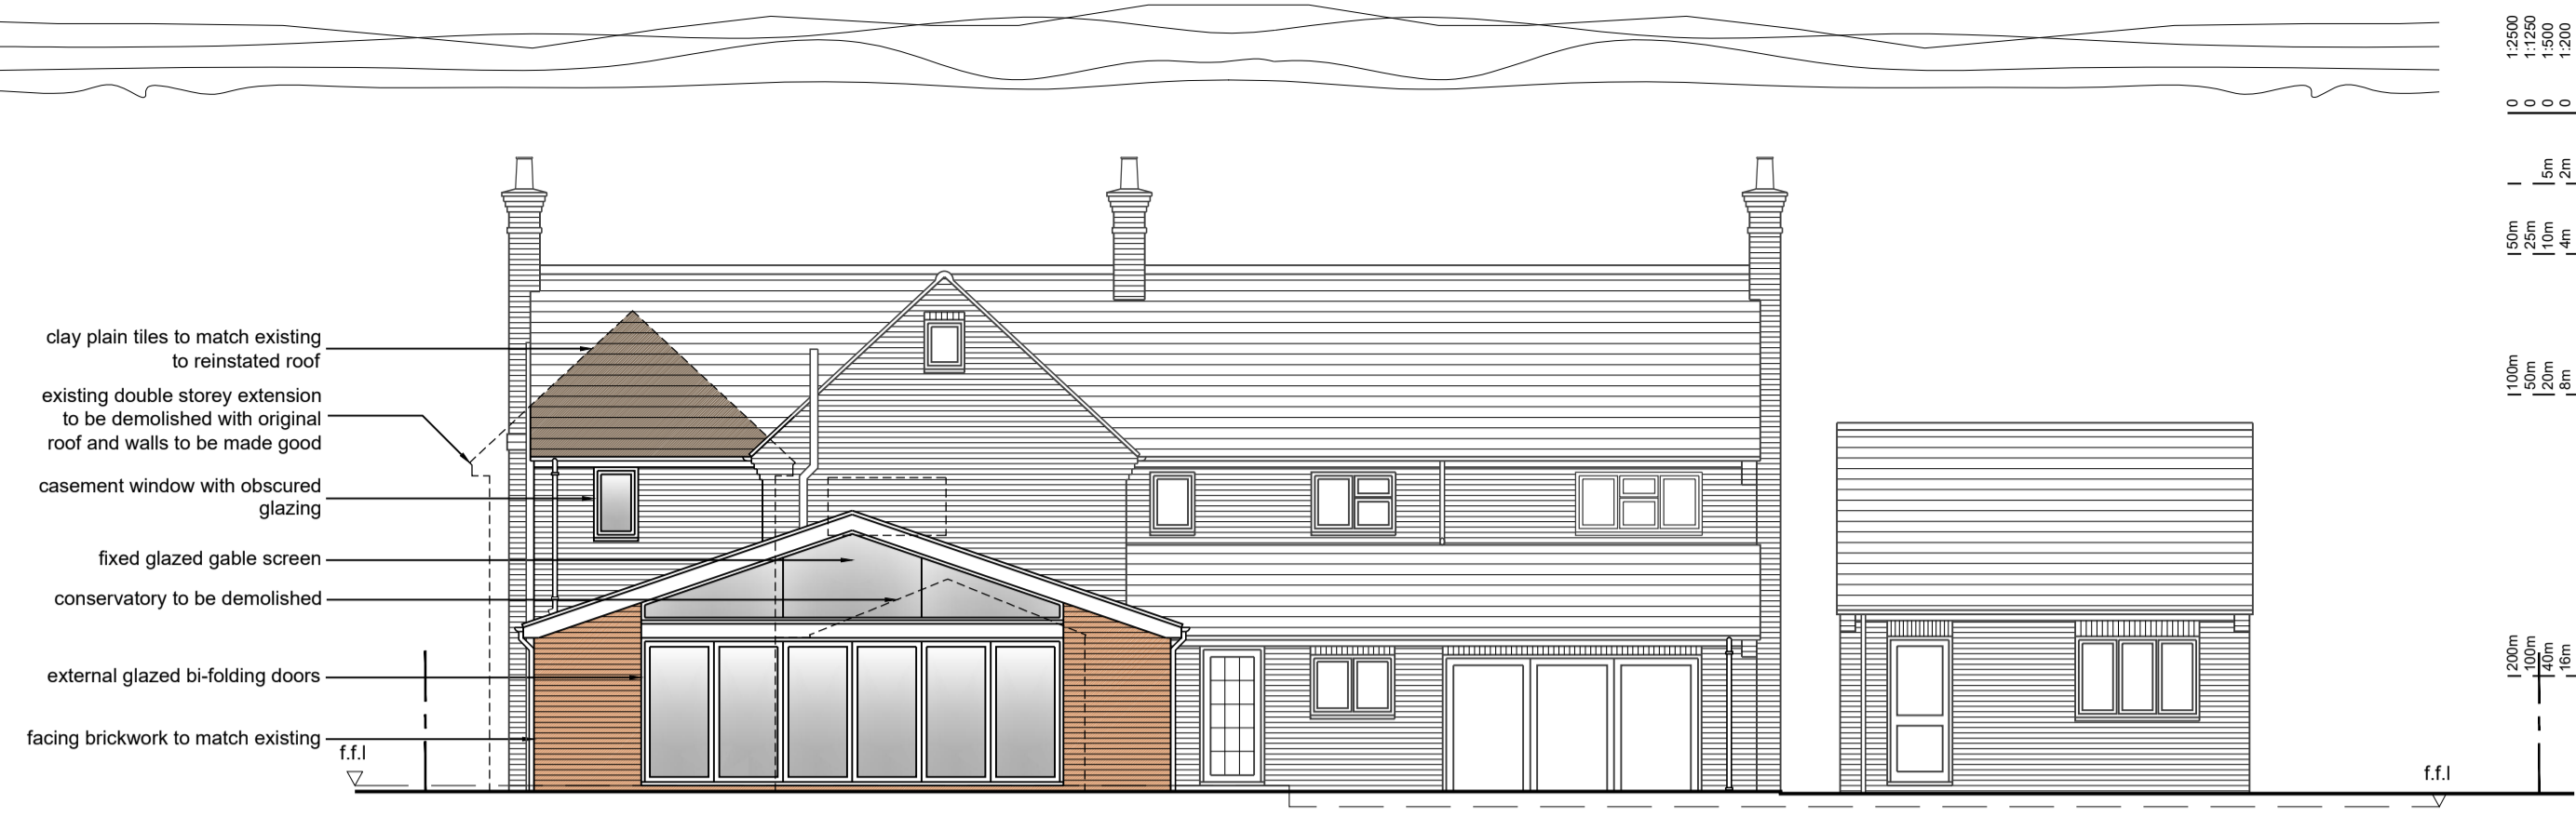


Rear Elevation

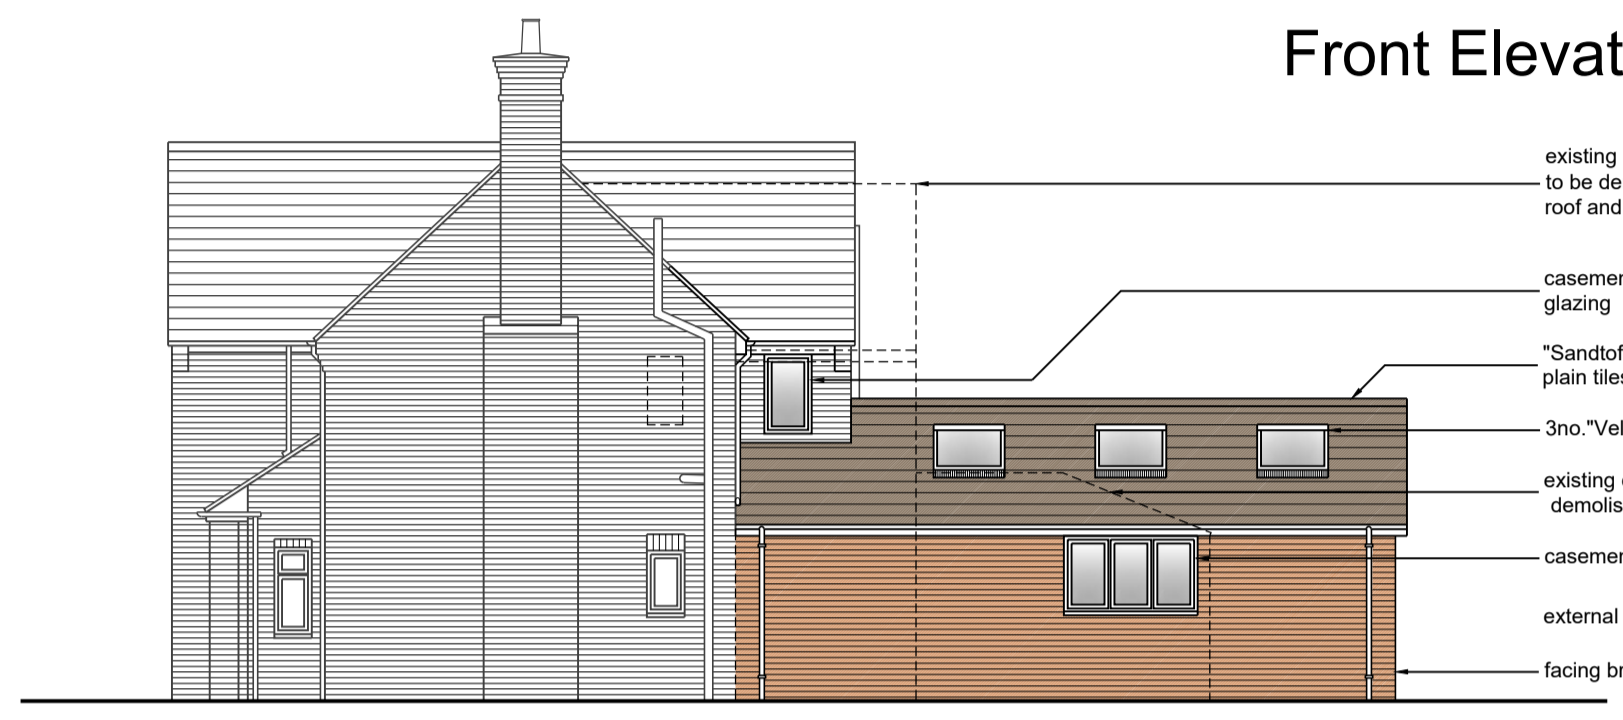


Side Elevation




Flank Elevation

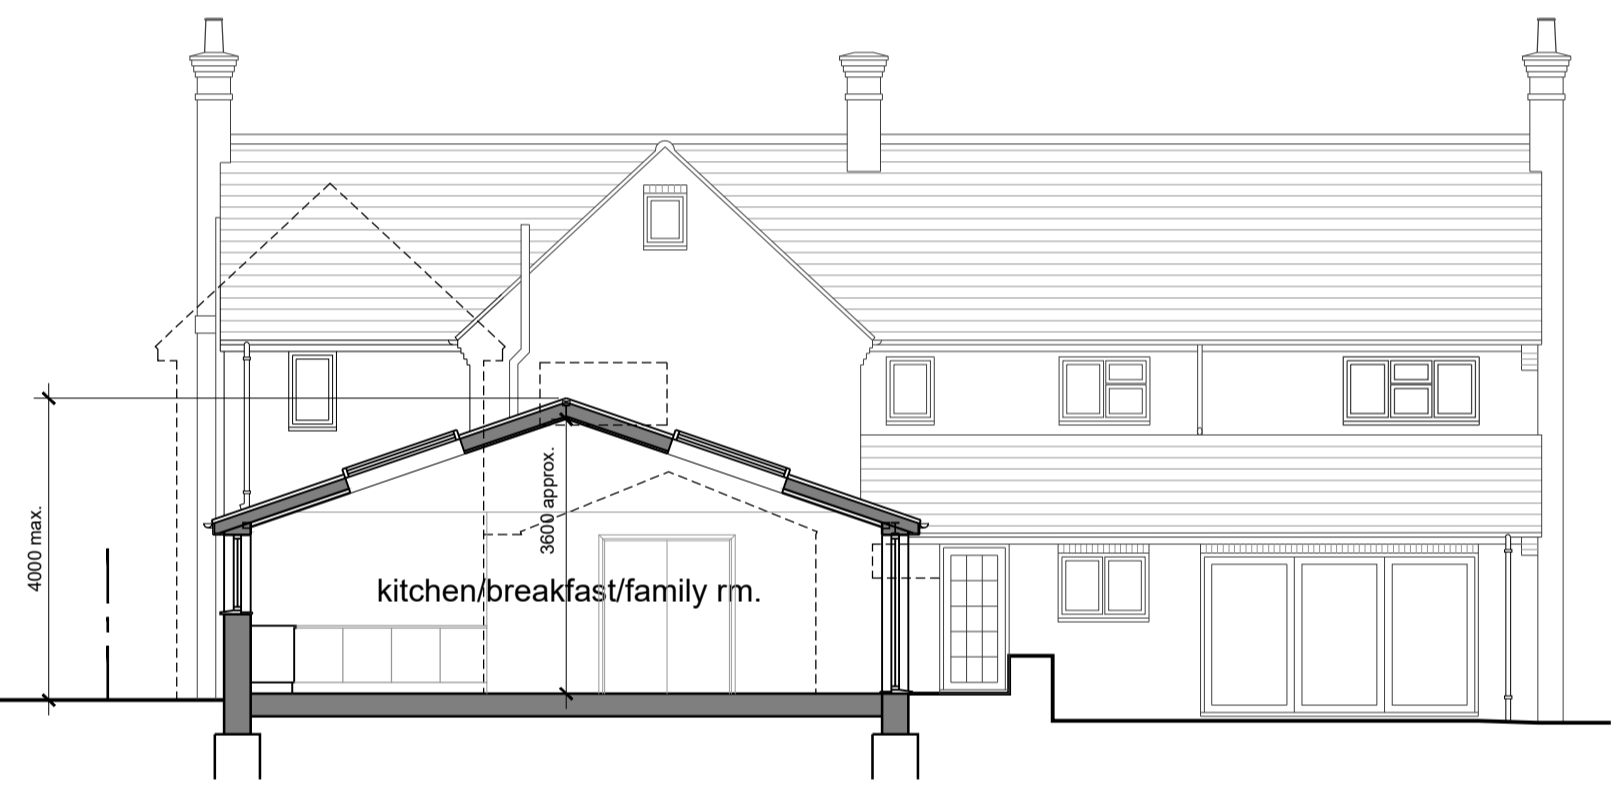


Cross Section

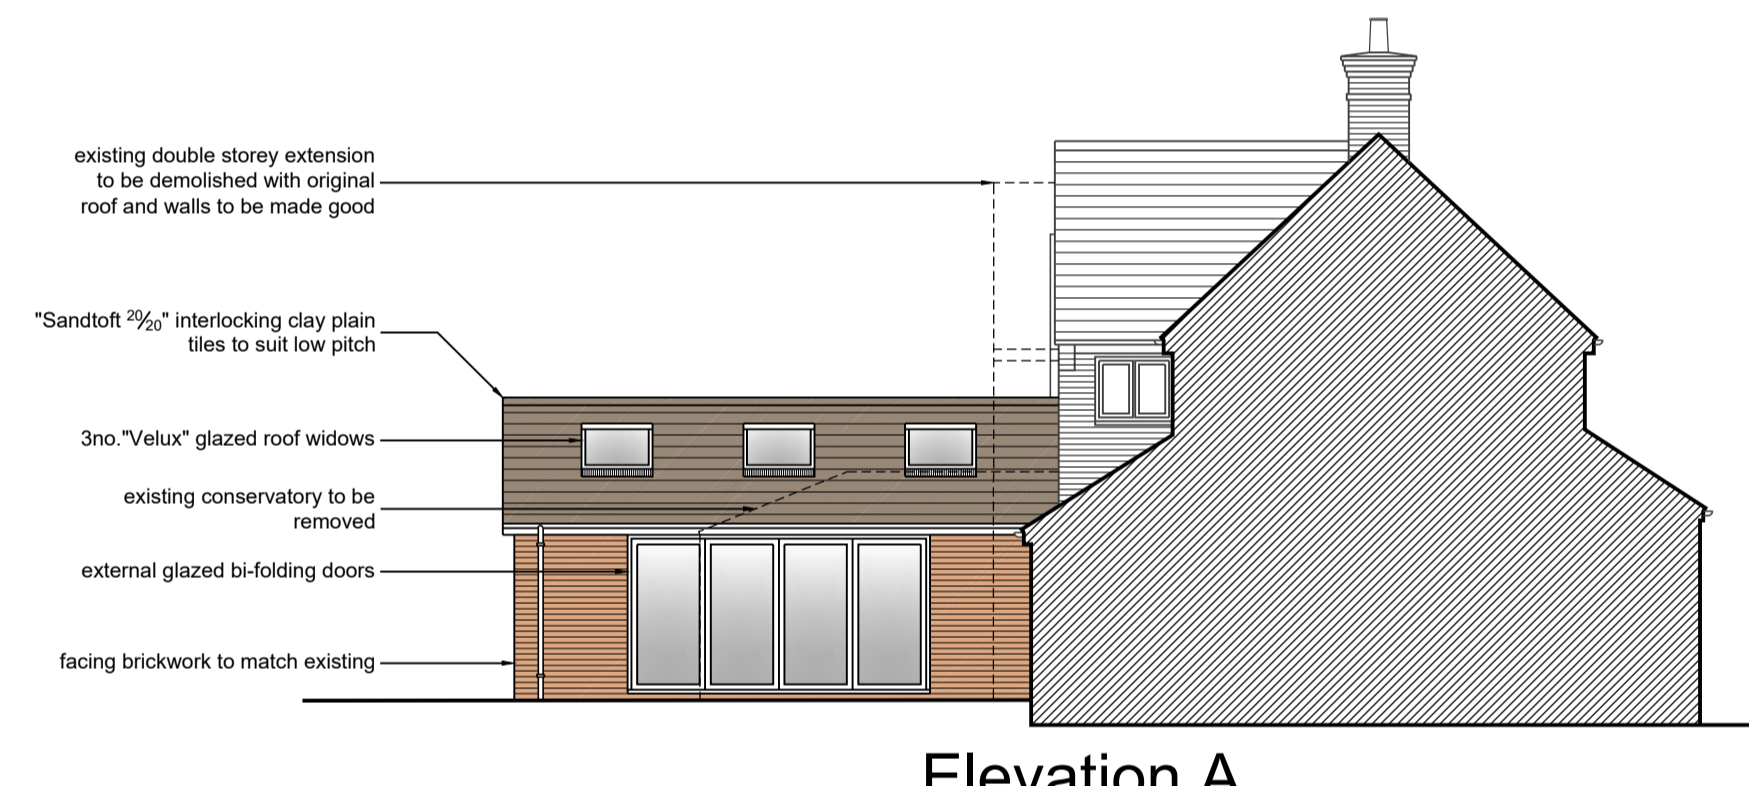


Elevation A

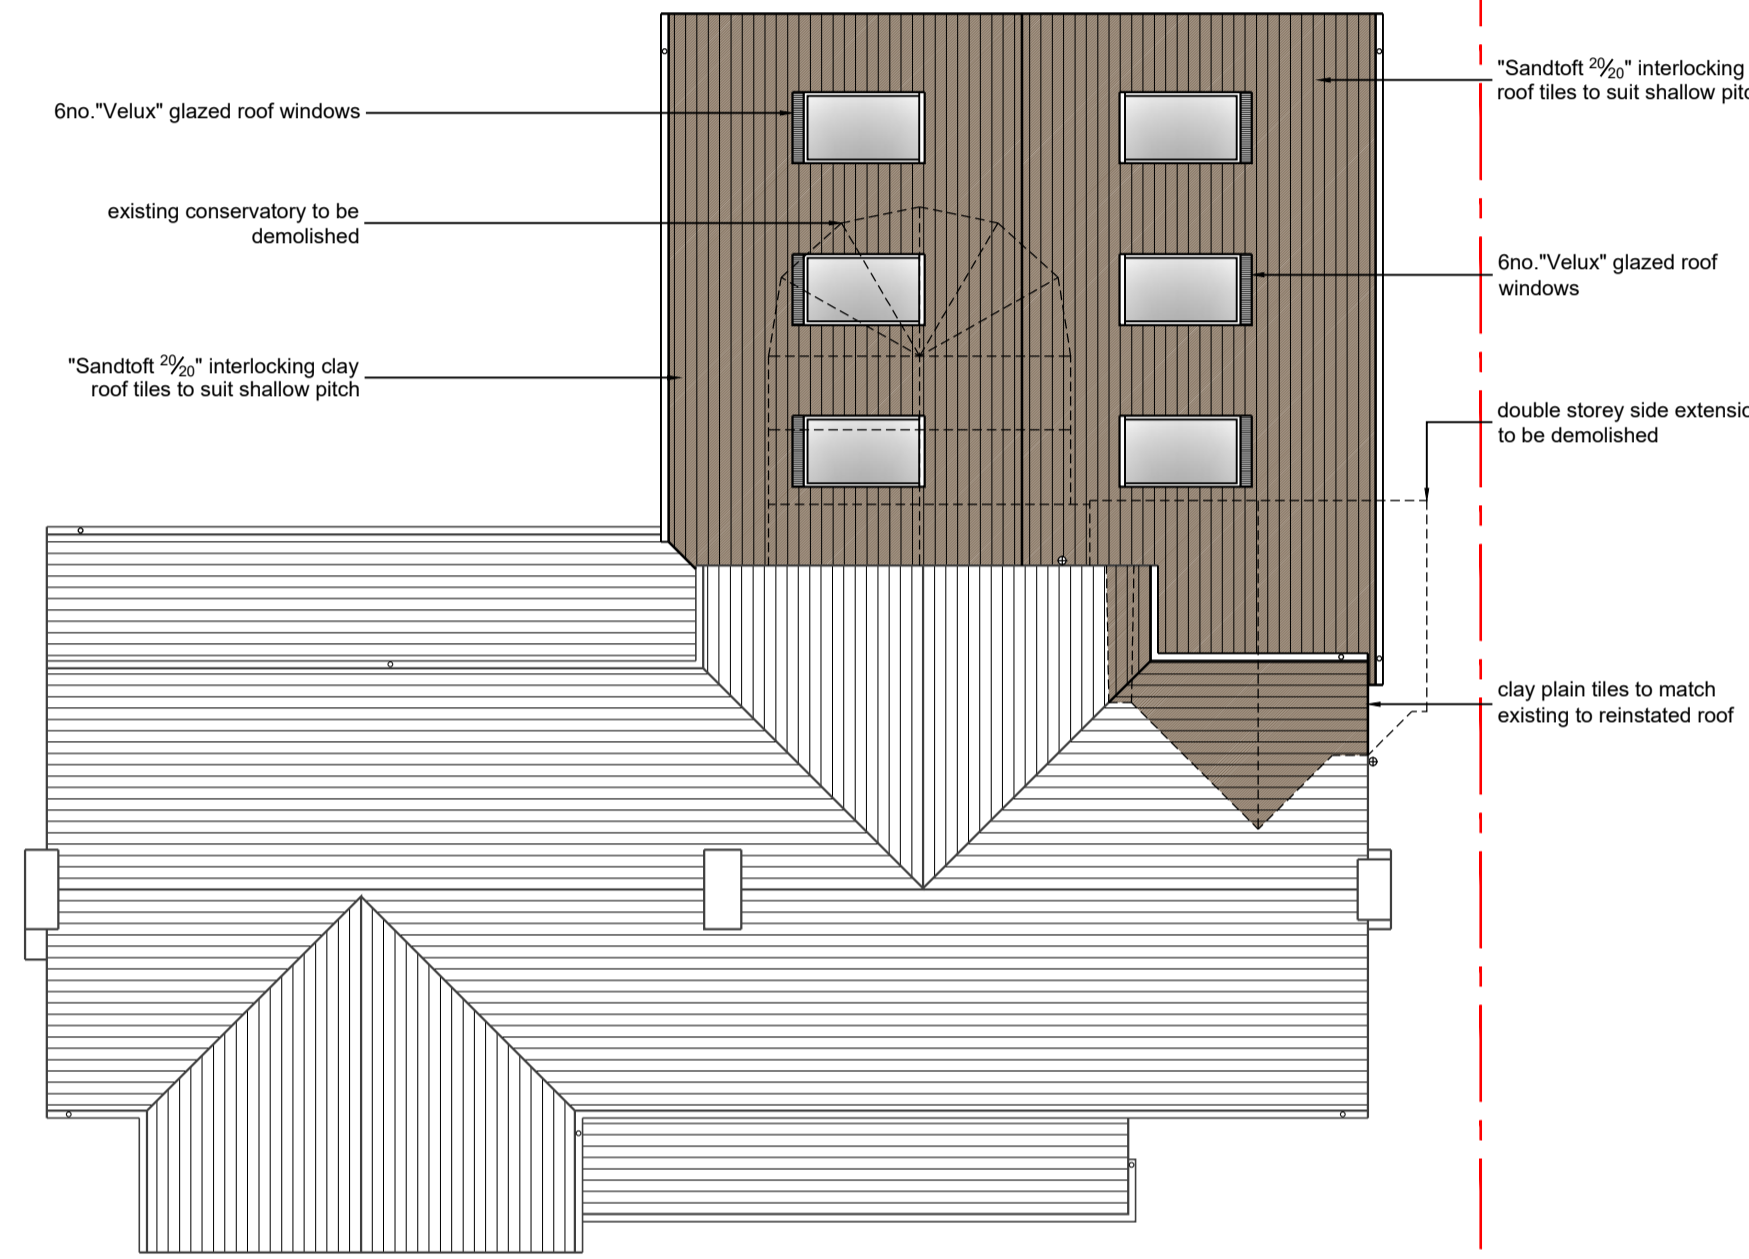


Roof Plan

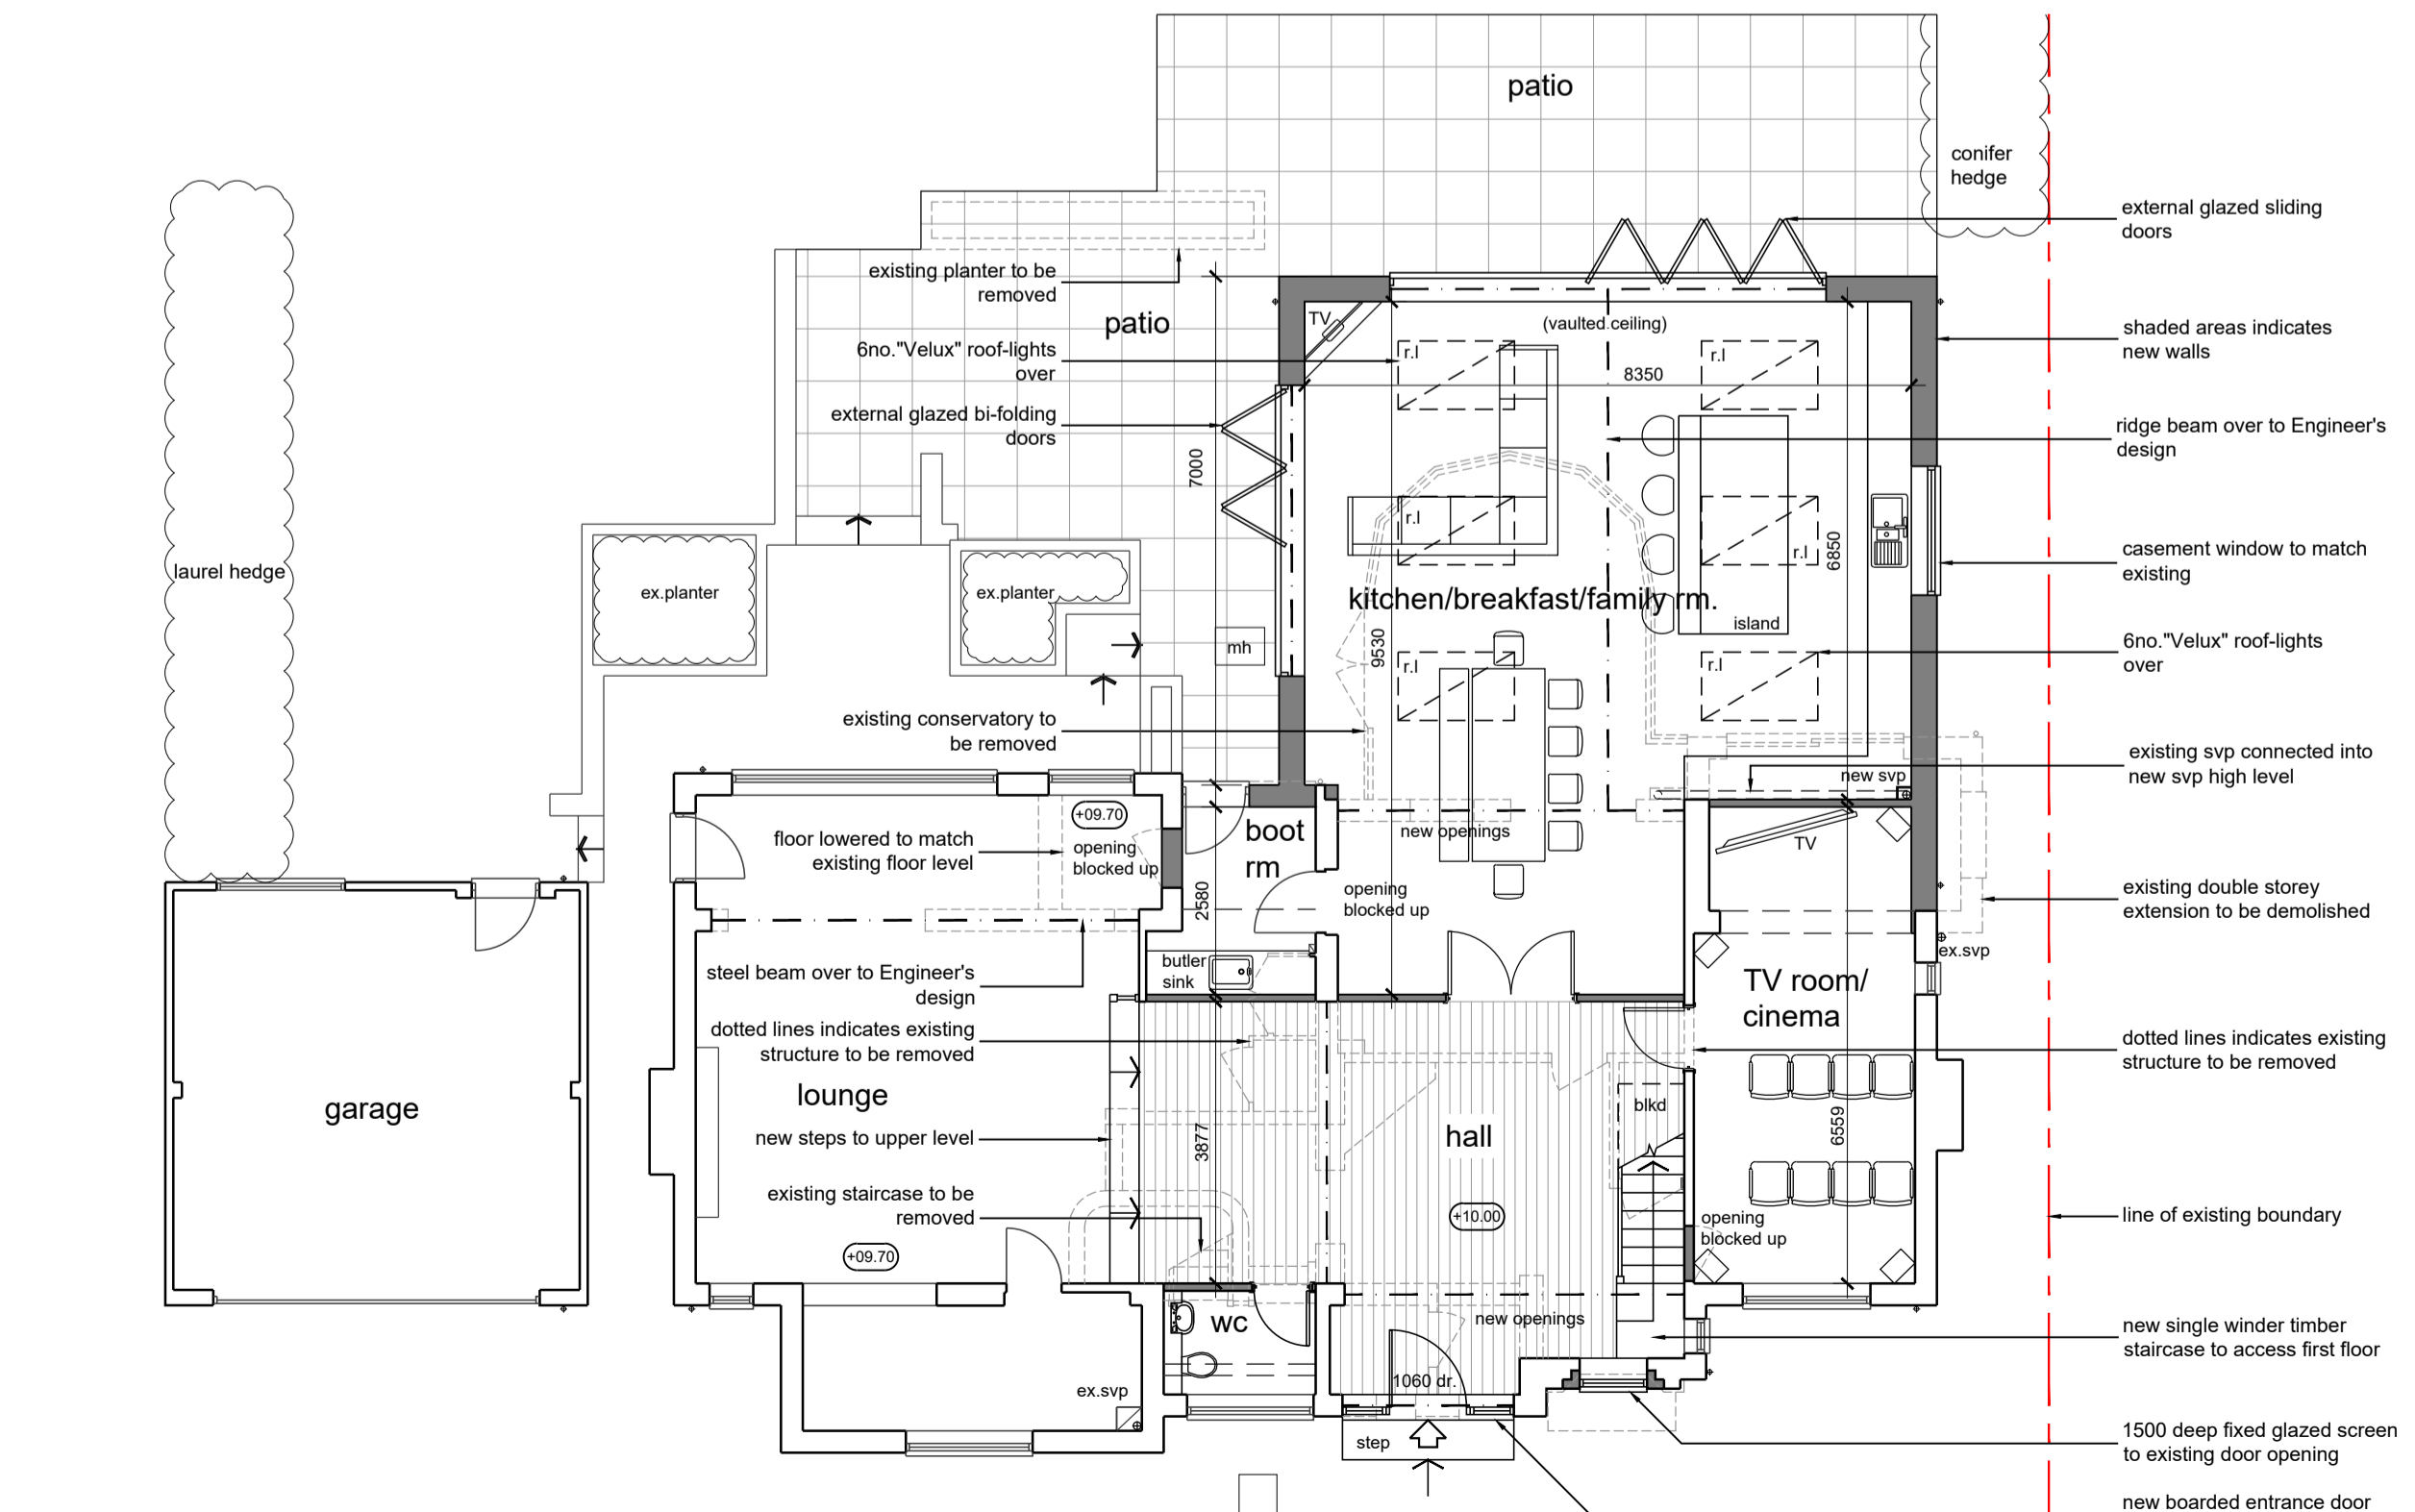

Ground Floor Plan

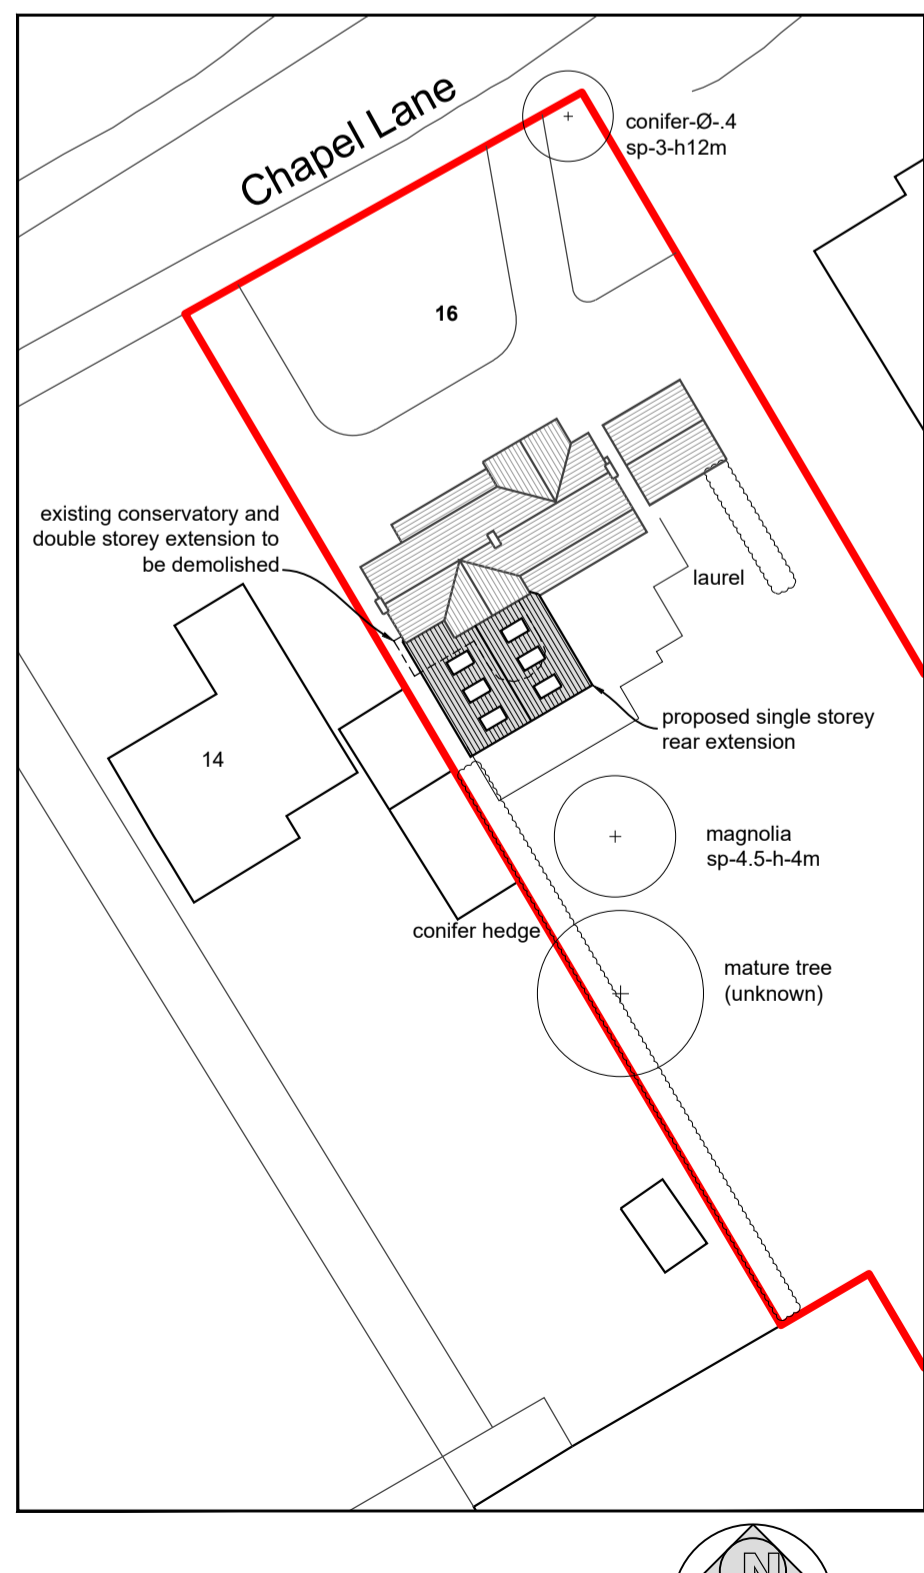


Site Plan 1:500

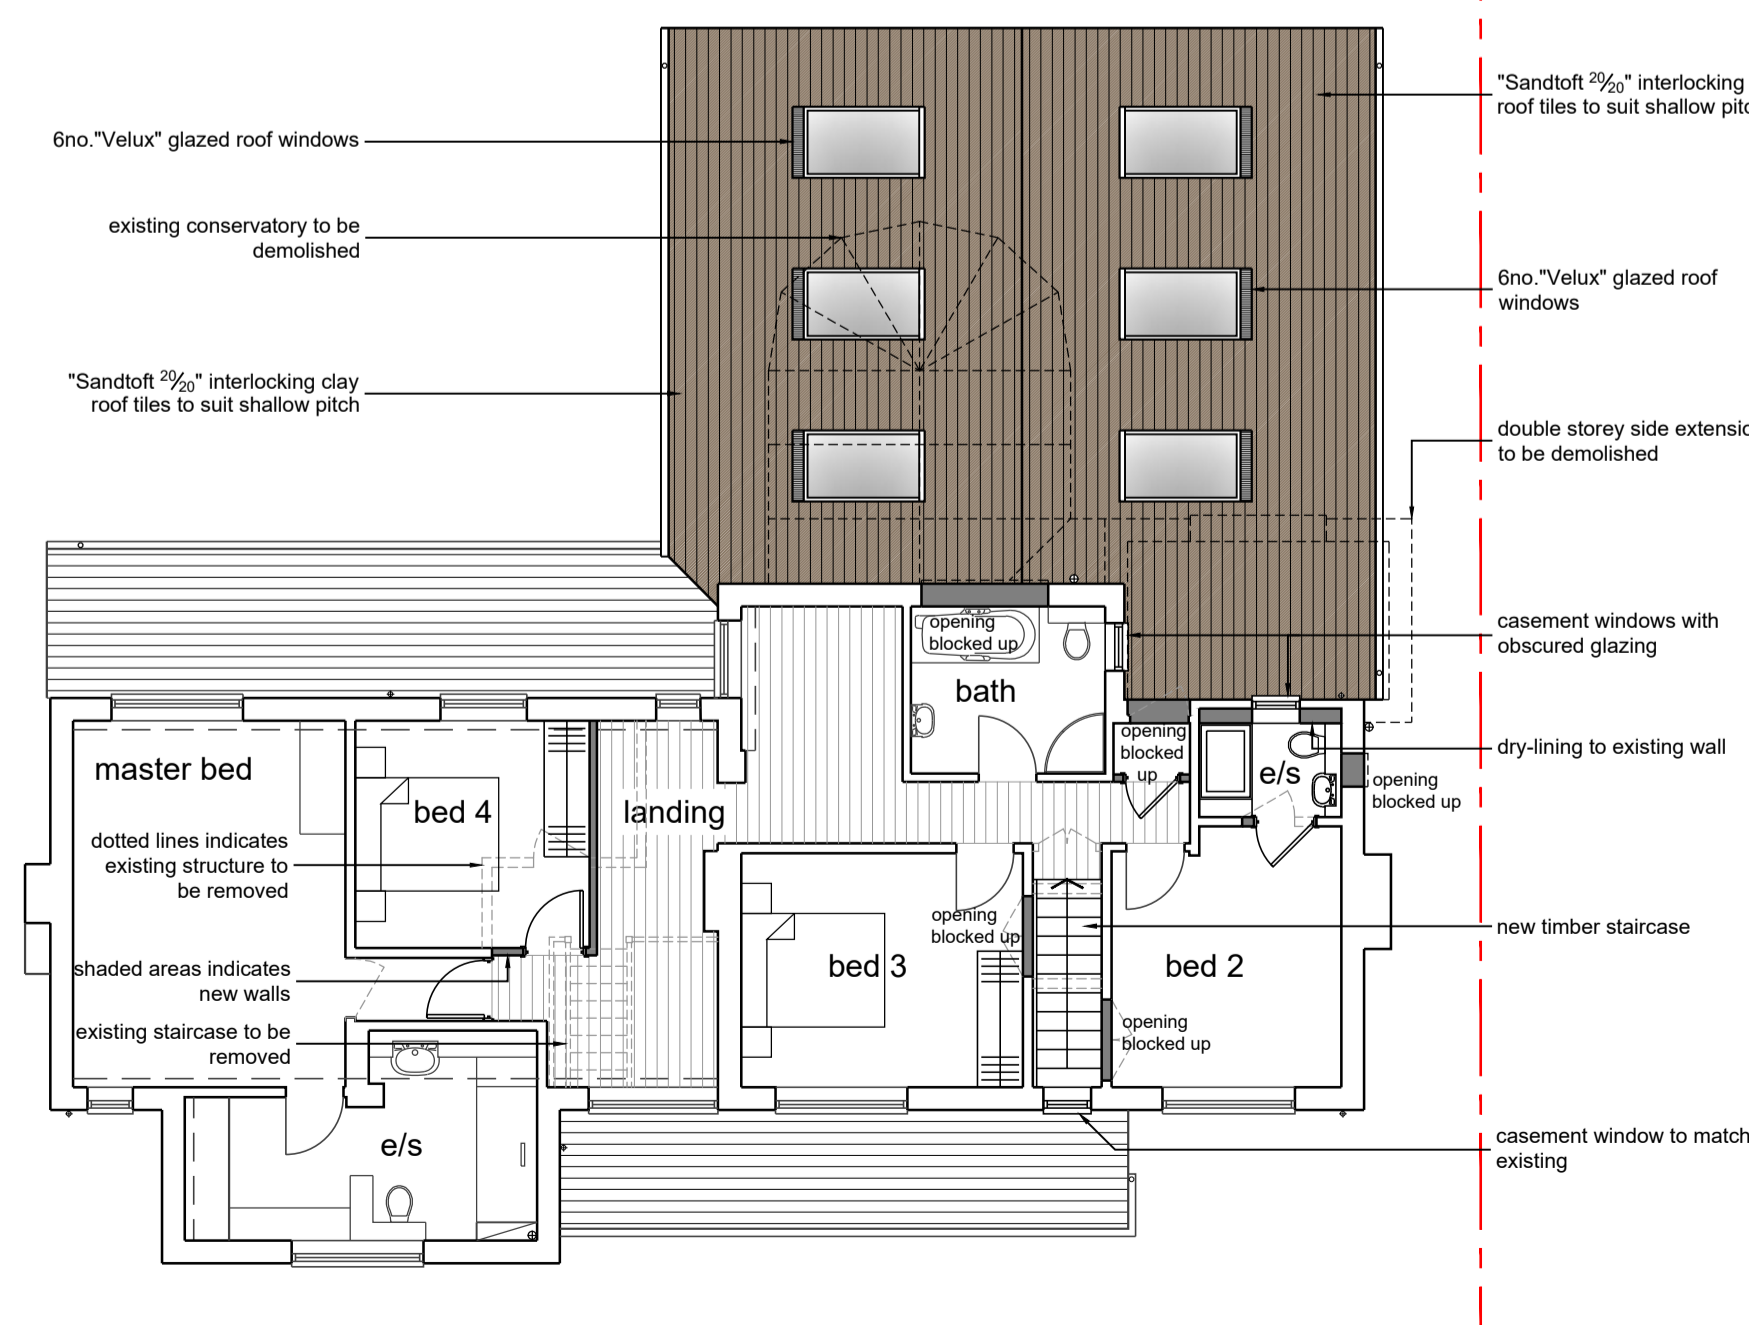

First Floor Plan

notes:
 any discrepancies should be reported immediately
 all dimensions should be checked on site prior to commencement of work
 site/survey based on ordnance survey information provided by prodart systems plc. (www.promap.co.uk) prodart does not guarantee that all past or current uses or features will be identified in the product
 the product does not give details about the actual state or condition of the site nor should it be used or taken to indicate or exclude actual suitability or unsuitability of the site for any particular purpose, or relied upon for determining salability or value, or used as a substitute for any physical investigation or inspection.
 © HERTFORD PLANNING SERVICE
 note
 when printing off pdf's.
 it is the responsibility of the user to verify that the resulting prints are to scale on the appropriate sized sheet.
 also that the scale bars on the plan measure correctly.

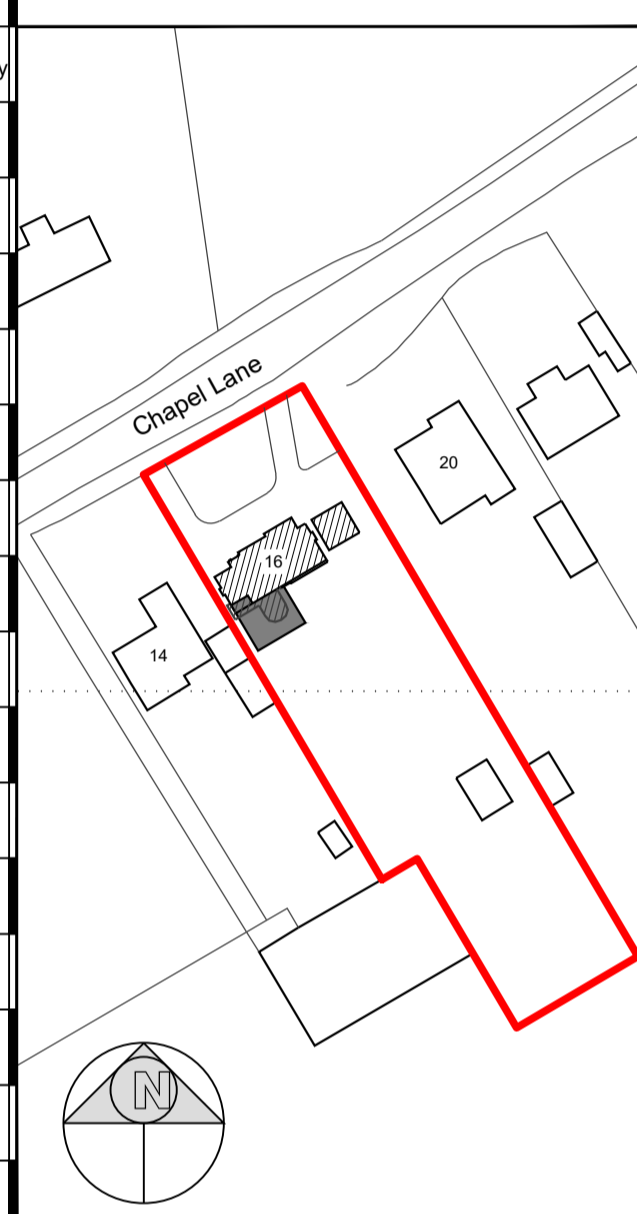

Location Plan 1:1250

1:2500	0	1	50m	100m	200m
1:1250	0	5m	25m	50m	100m
1:500	0	2m	10m	20m	40m
1:200	0	1m	4m	8m	16m
1:100	0	0.5m	2m	4m	8m
1:50	0	0.25m	1m	2m	4m

07/09/2023 Reduced width of extension. Rev A

hps Hertford Planning Service
 Architecture & Planning

Westgate House, 37-41 Castle Street,
 Hertford, Herts SG14 1HH
 Tel: 01992 552173
 Email: contact@hertfordplanning.co.uk
 www.hertfordplanning.co.uk

Chartered Institute of Architectural Technologists

Description Proposed Rear Extension
 Project 16 Chapel Lane
 Letty Green
 SG14 2PA
 Drawing PLANS AND ELEVATIONS
 AS PROPOSED

Date 20/09/2023
 Scale 1:100
 Sheet size A1
 Drawn JM

20311-P006-A