



Proposed Side Elevation

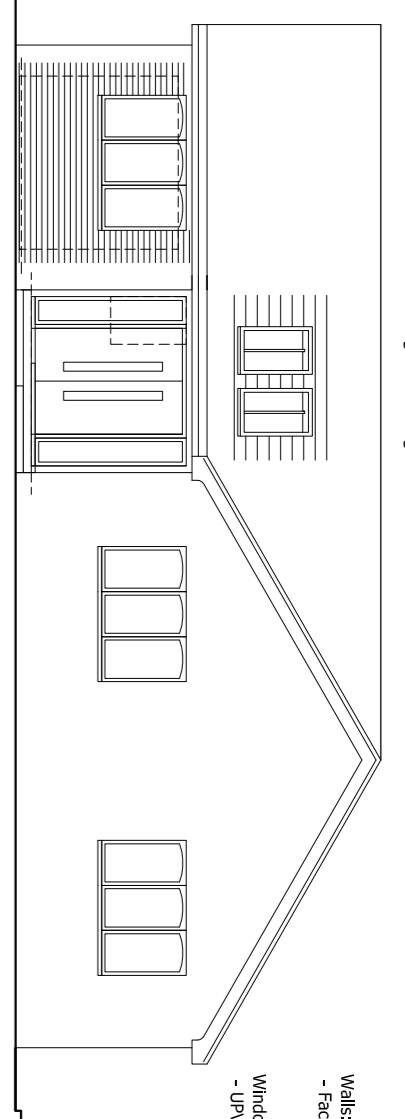


Proposed Front Elevation

Rooflights to enlarged front

Materials:
 - Roof: Tiles to match existing
 - Walls: - Feedback to match existing
 - Windows: - UPVC to match existing

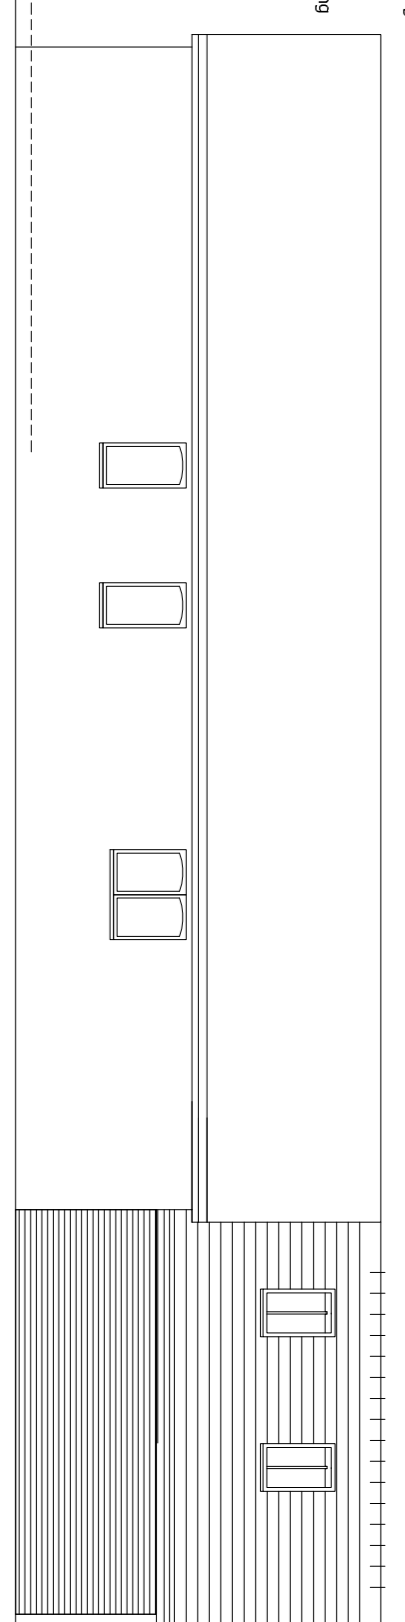


Proposed Side Elevation

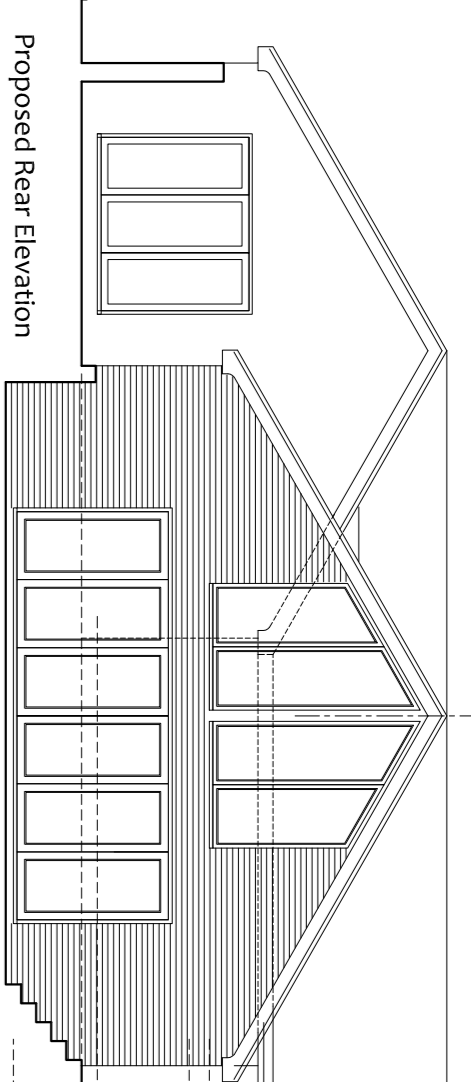


Proposed Rear Elevation




Existing Side Elevation

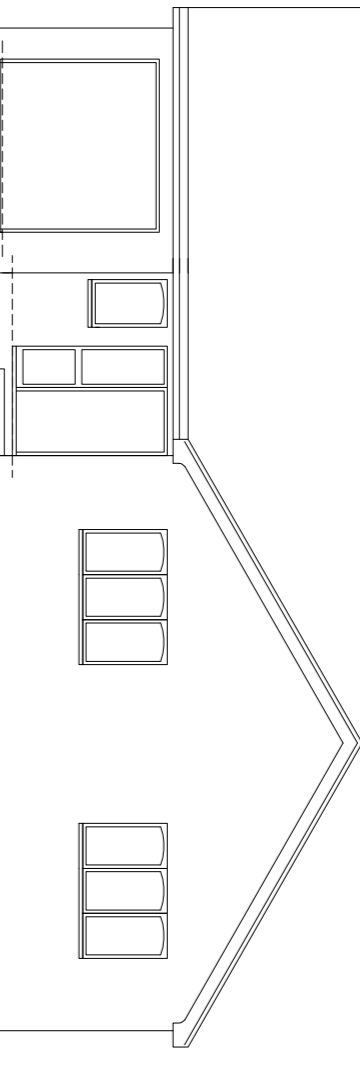


Existing Front Elevation

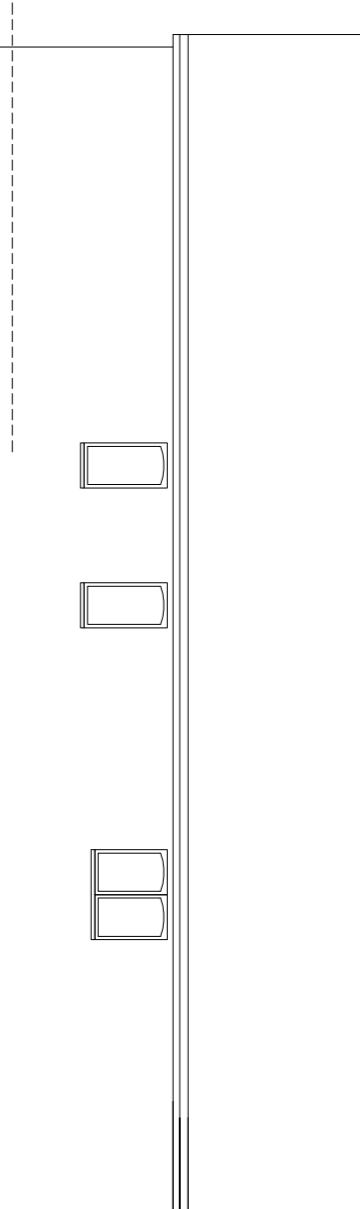


Existing Side Elevation

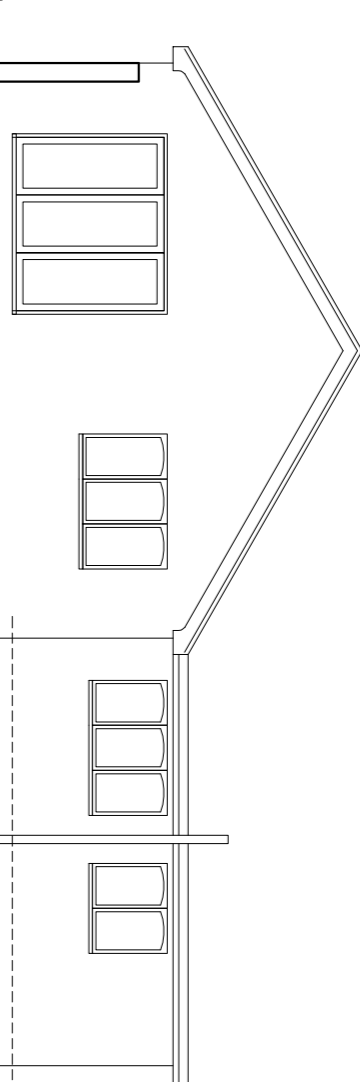

Existing Rear Elevation

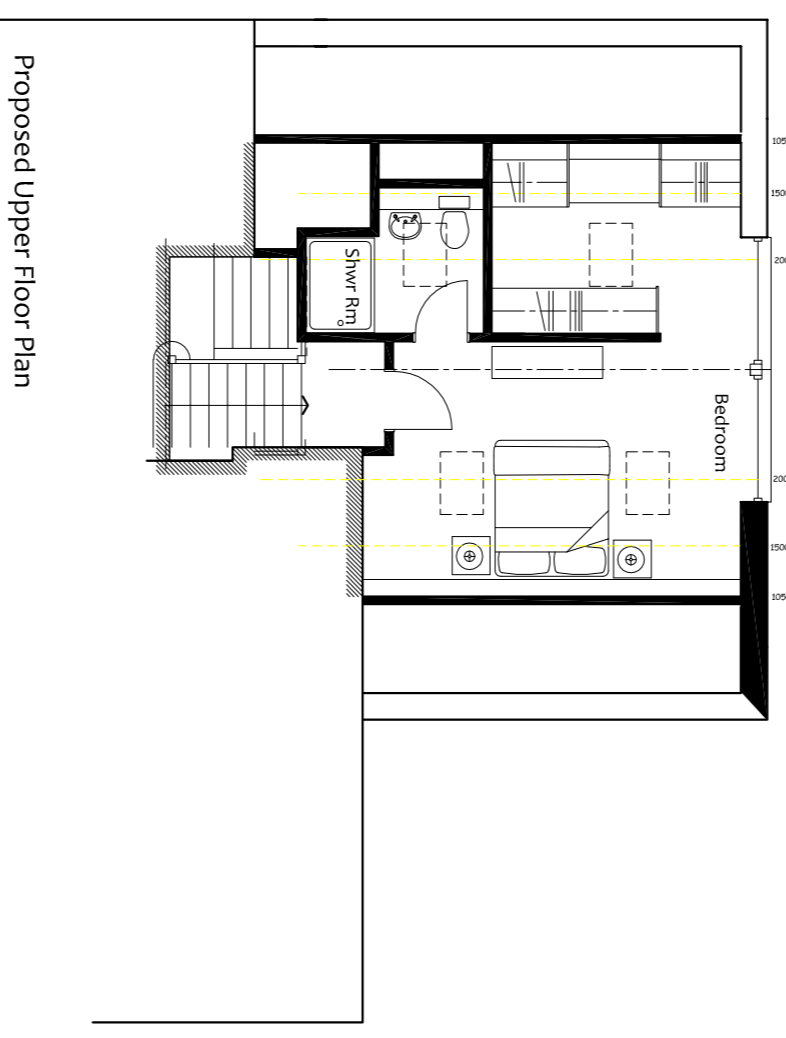


Proposed Upper Floor Plan

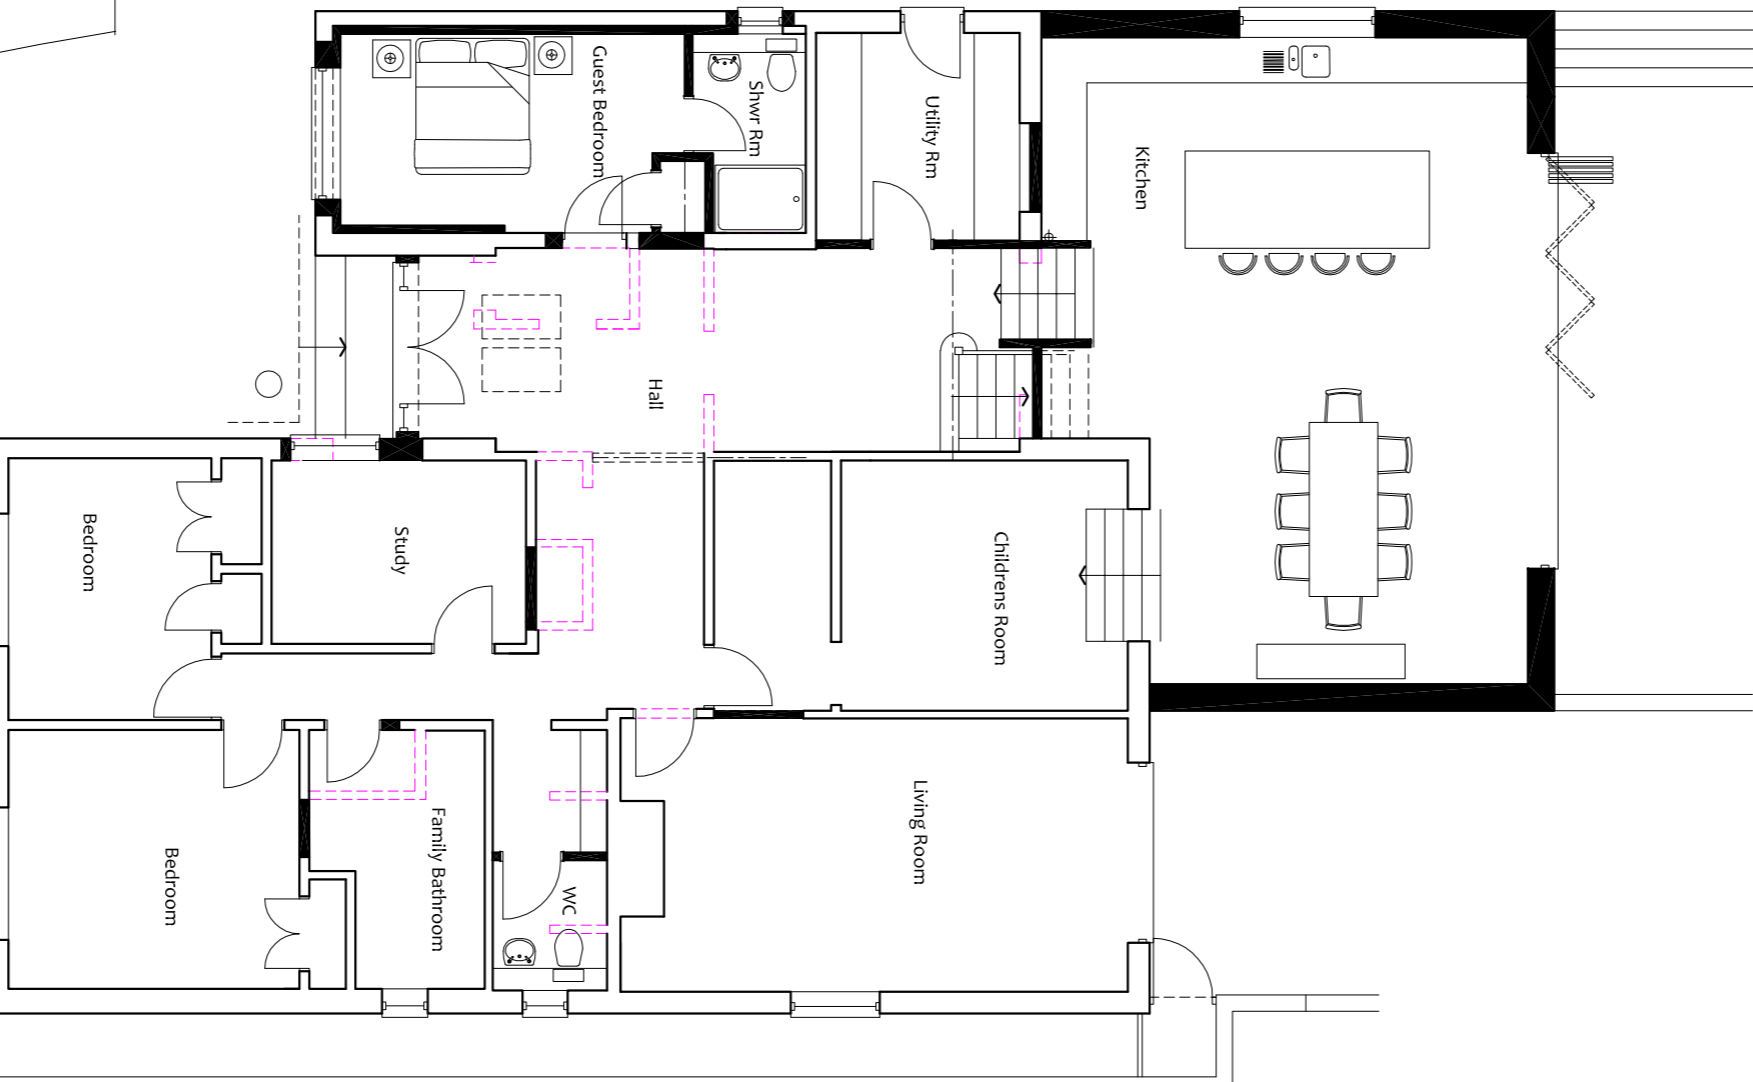

Proposed Ground Floor Plan



Existing Ground Floor Plan

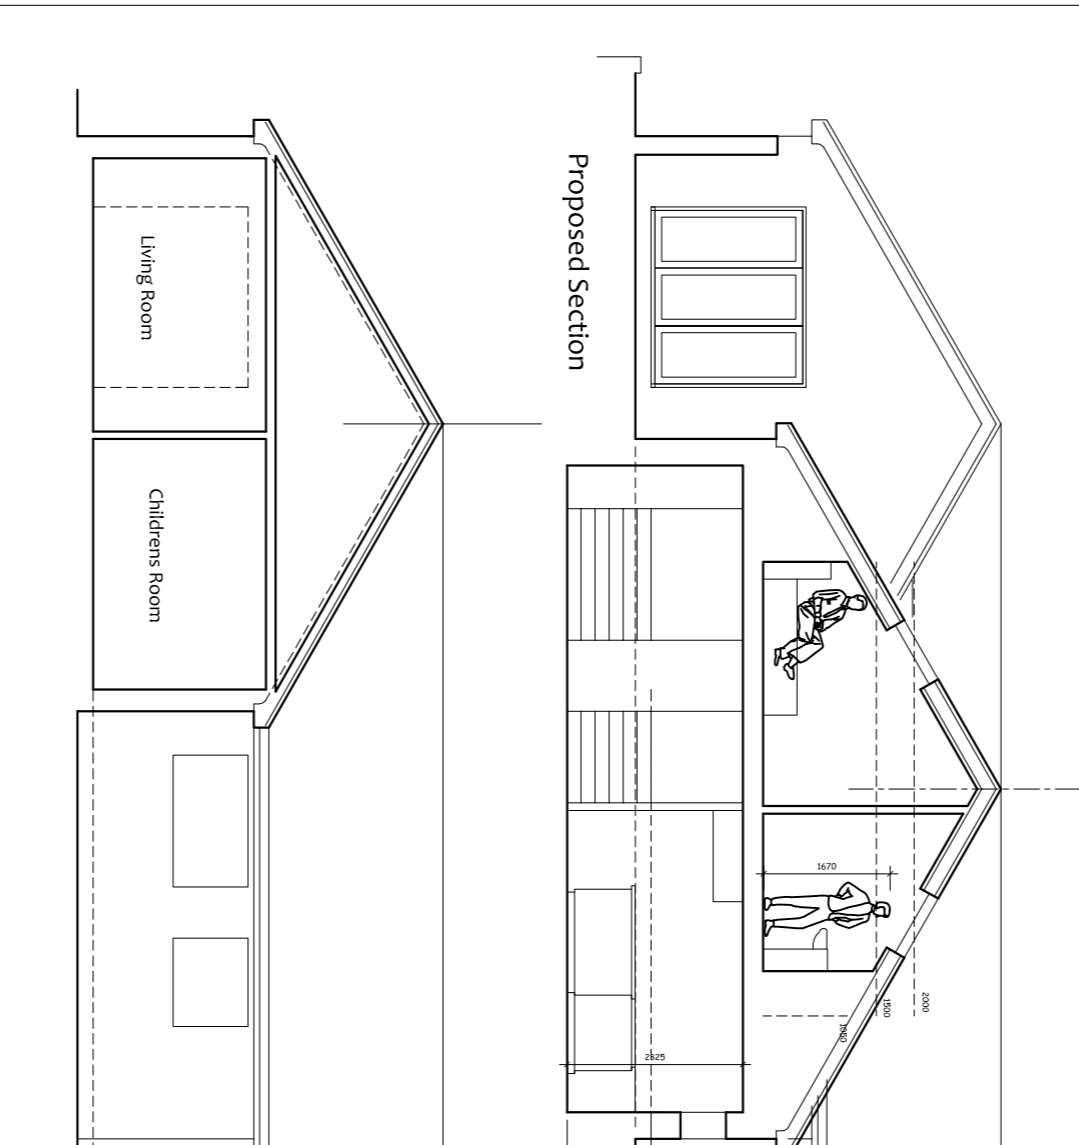

Proposed Section

Materials:
 - Roof: Tiles to match existing
 - Walls: - Feedback to match existing
 - Windows: - UPVC to match existing

PLANNING APPLICATION DRAWING

BUILDING DESIGN SERVICES
 architectural services
 1 Pelican House, New Street, Andover
 SP10 1DR
 T: 01264 333804

PROJECT:
 EDELWEISS
 CHURCH CLOSE, ABBOTTS ANN
 SP11 7BH

DRAWINGS:
 PROPOSED ALTERATIONS
 EXISTING & PROPOSED
 FLOOR PLANS & ELEVATIONS

SCALE: 1:100@ A1
DATE: AUGUST 2023
DRAWING NO:
1178 / 02 B

The Drawing is Copyright. It must not be copied, used or allowed to third parties without prior permission.
 All dimensions to be checked on the plan to confirm accuracy.
 Any dimensions to be provided by the client or other agencies.
 All drawings to be made in strict accordance with relevant Engineers drawings and specifications, where applicable.
 Full approval of any work to be carried out to be obtained by other Civil Local Authority Building Inspector.