



DRAWING REFERENCES:

Refer to Paramount drawings:

1. Proposed security fence
drwg no. 19000-PAR-XX-00-DR-I-900000_C02_CarPark_SecurityFencing for thedv proposed car park security fencing

2. Proposed bike store
drwg no. 19000-PAR-XX-00-DR-I-900001_P02_Bike_Enclosure for the proposed bike enclosures

3. Proposed top four ledge waterproofing treatment
drwg no. 153823-STL-XX-00-DR-A-01014-LBC Top Floor Ledge as Existing - Plans Elevations Details
drwg no. 153823-STL-XX-00-DR-A-01015-LBC Top Floor Ledge as Proposed - Plans Elevations Details

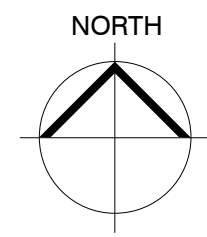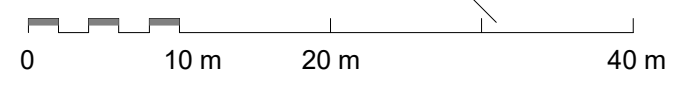

S2	P02	07/09/23	Issue for Listed Building Consent
STATUS	REV	DATE	DESCRIPTION
CLIENT			
Legal & General			REVISED BY AA
			CHECKED BY JP
			ORIGINATOR NO 153823

CONSULTANT
STRIDE TREGLOWN
www.stridetreglown.com

PROJECT
Hodge House Phase 2
114-116 St Mary Street

DRAWING TITLE Proposed Site Plan		SCALE 1 : 500 @ A3
SUITABILITY STATUS S2 : SUITABLE FOR INFORMATION		
PROJECT ORIGINATOR ZONE LEVEL TYPE ROLE CLASS. NUMBER 153823-STL-XX-00-DR-A-01013	REVISION P02	