




This Drawing is Copyright and must not be reproduced without written permission.
DO NOT SCALE - if in doubt ask.
All Levels & Dimensions to be checked on site

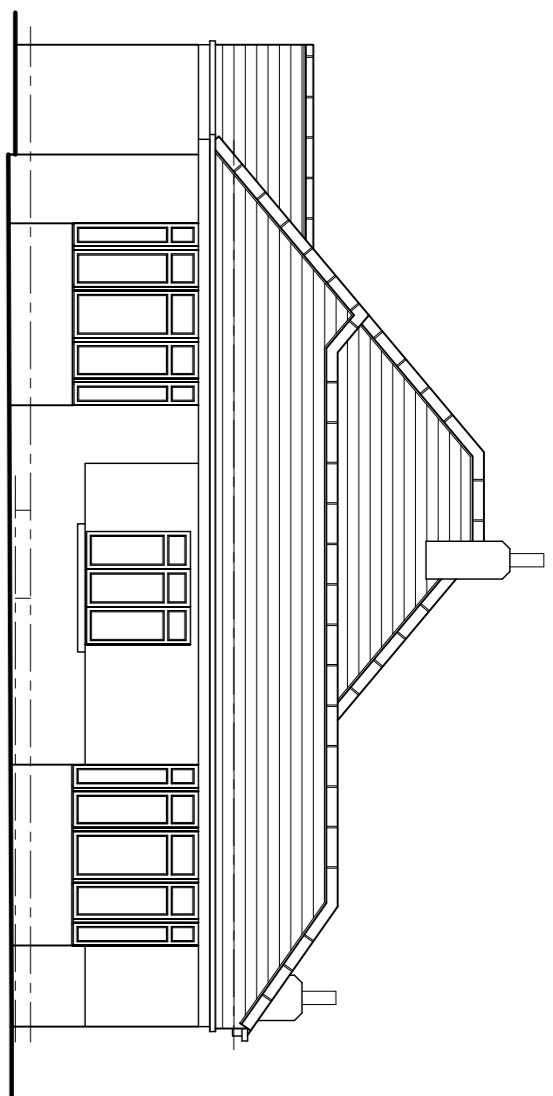


West Elevation (Front)
Elevations Scale 1:100

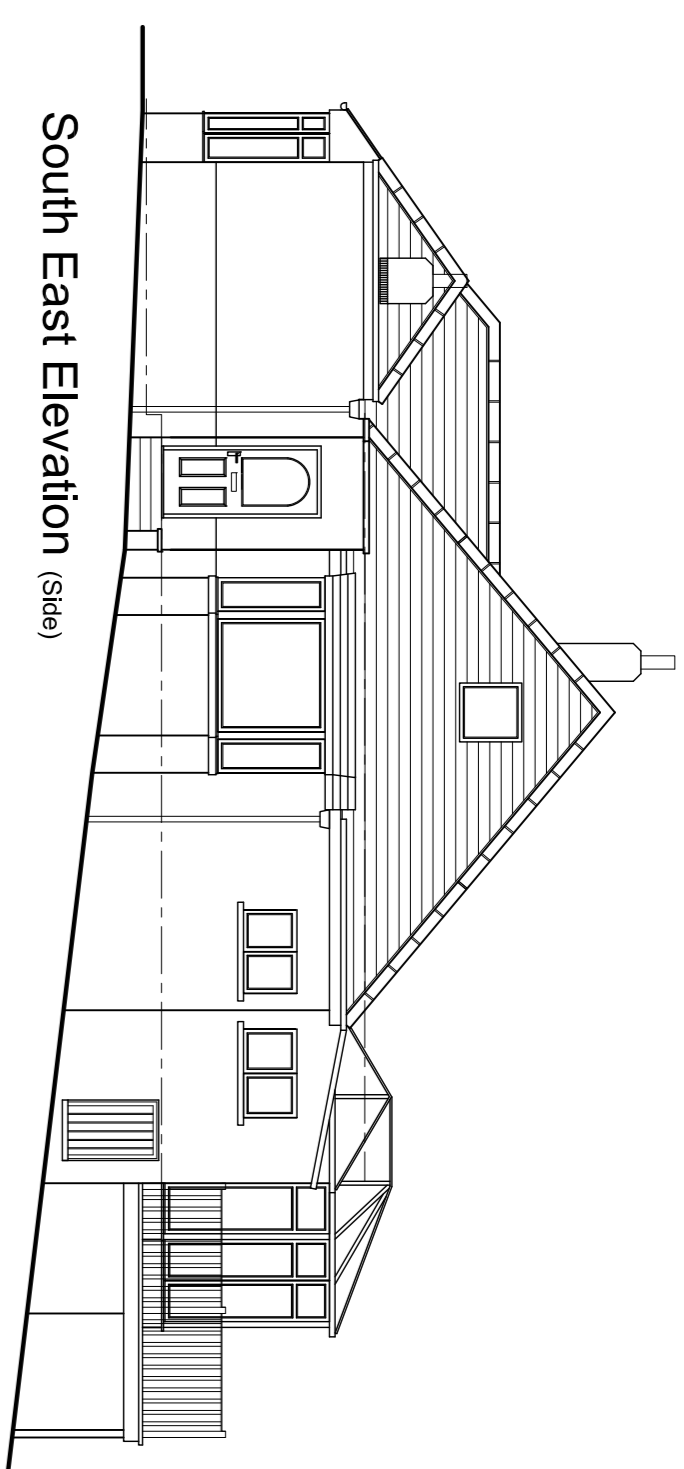


South East Elevation (Side)

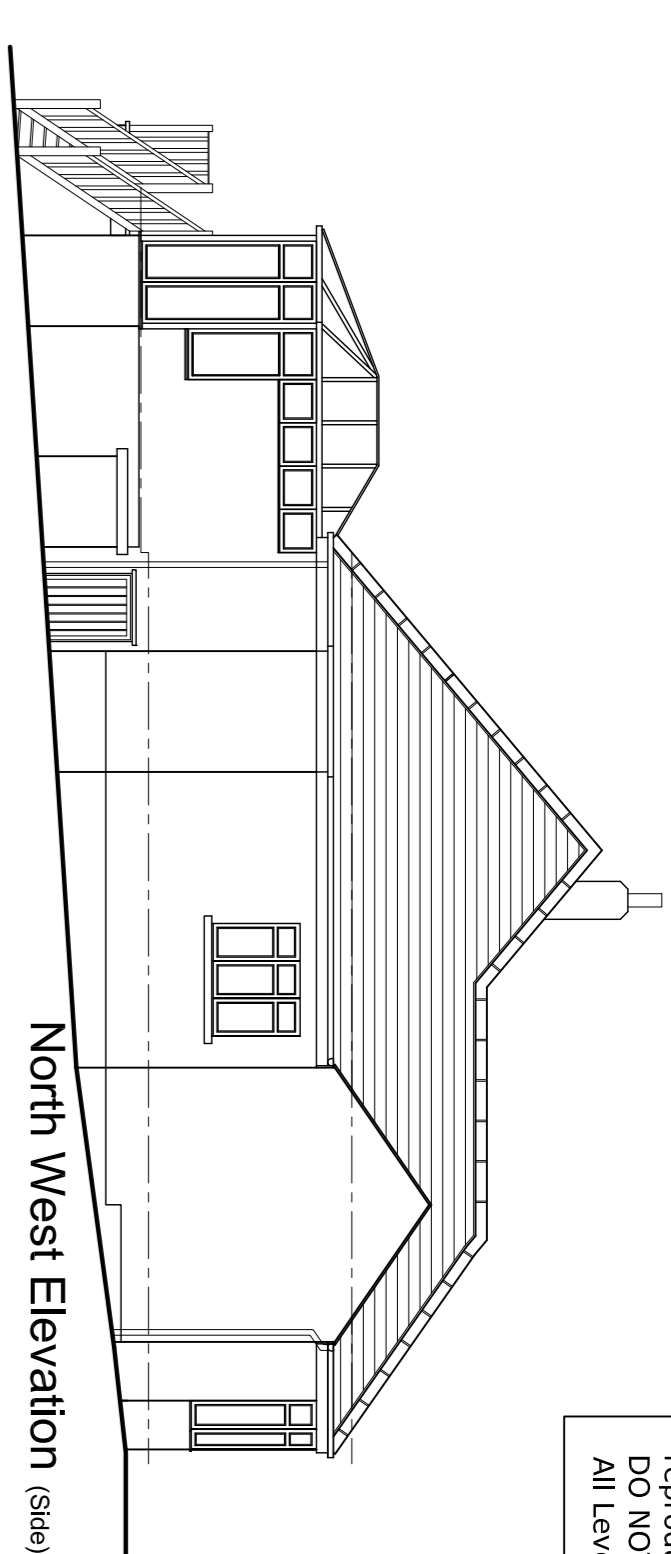

North West Elevation (Side)

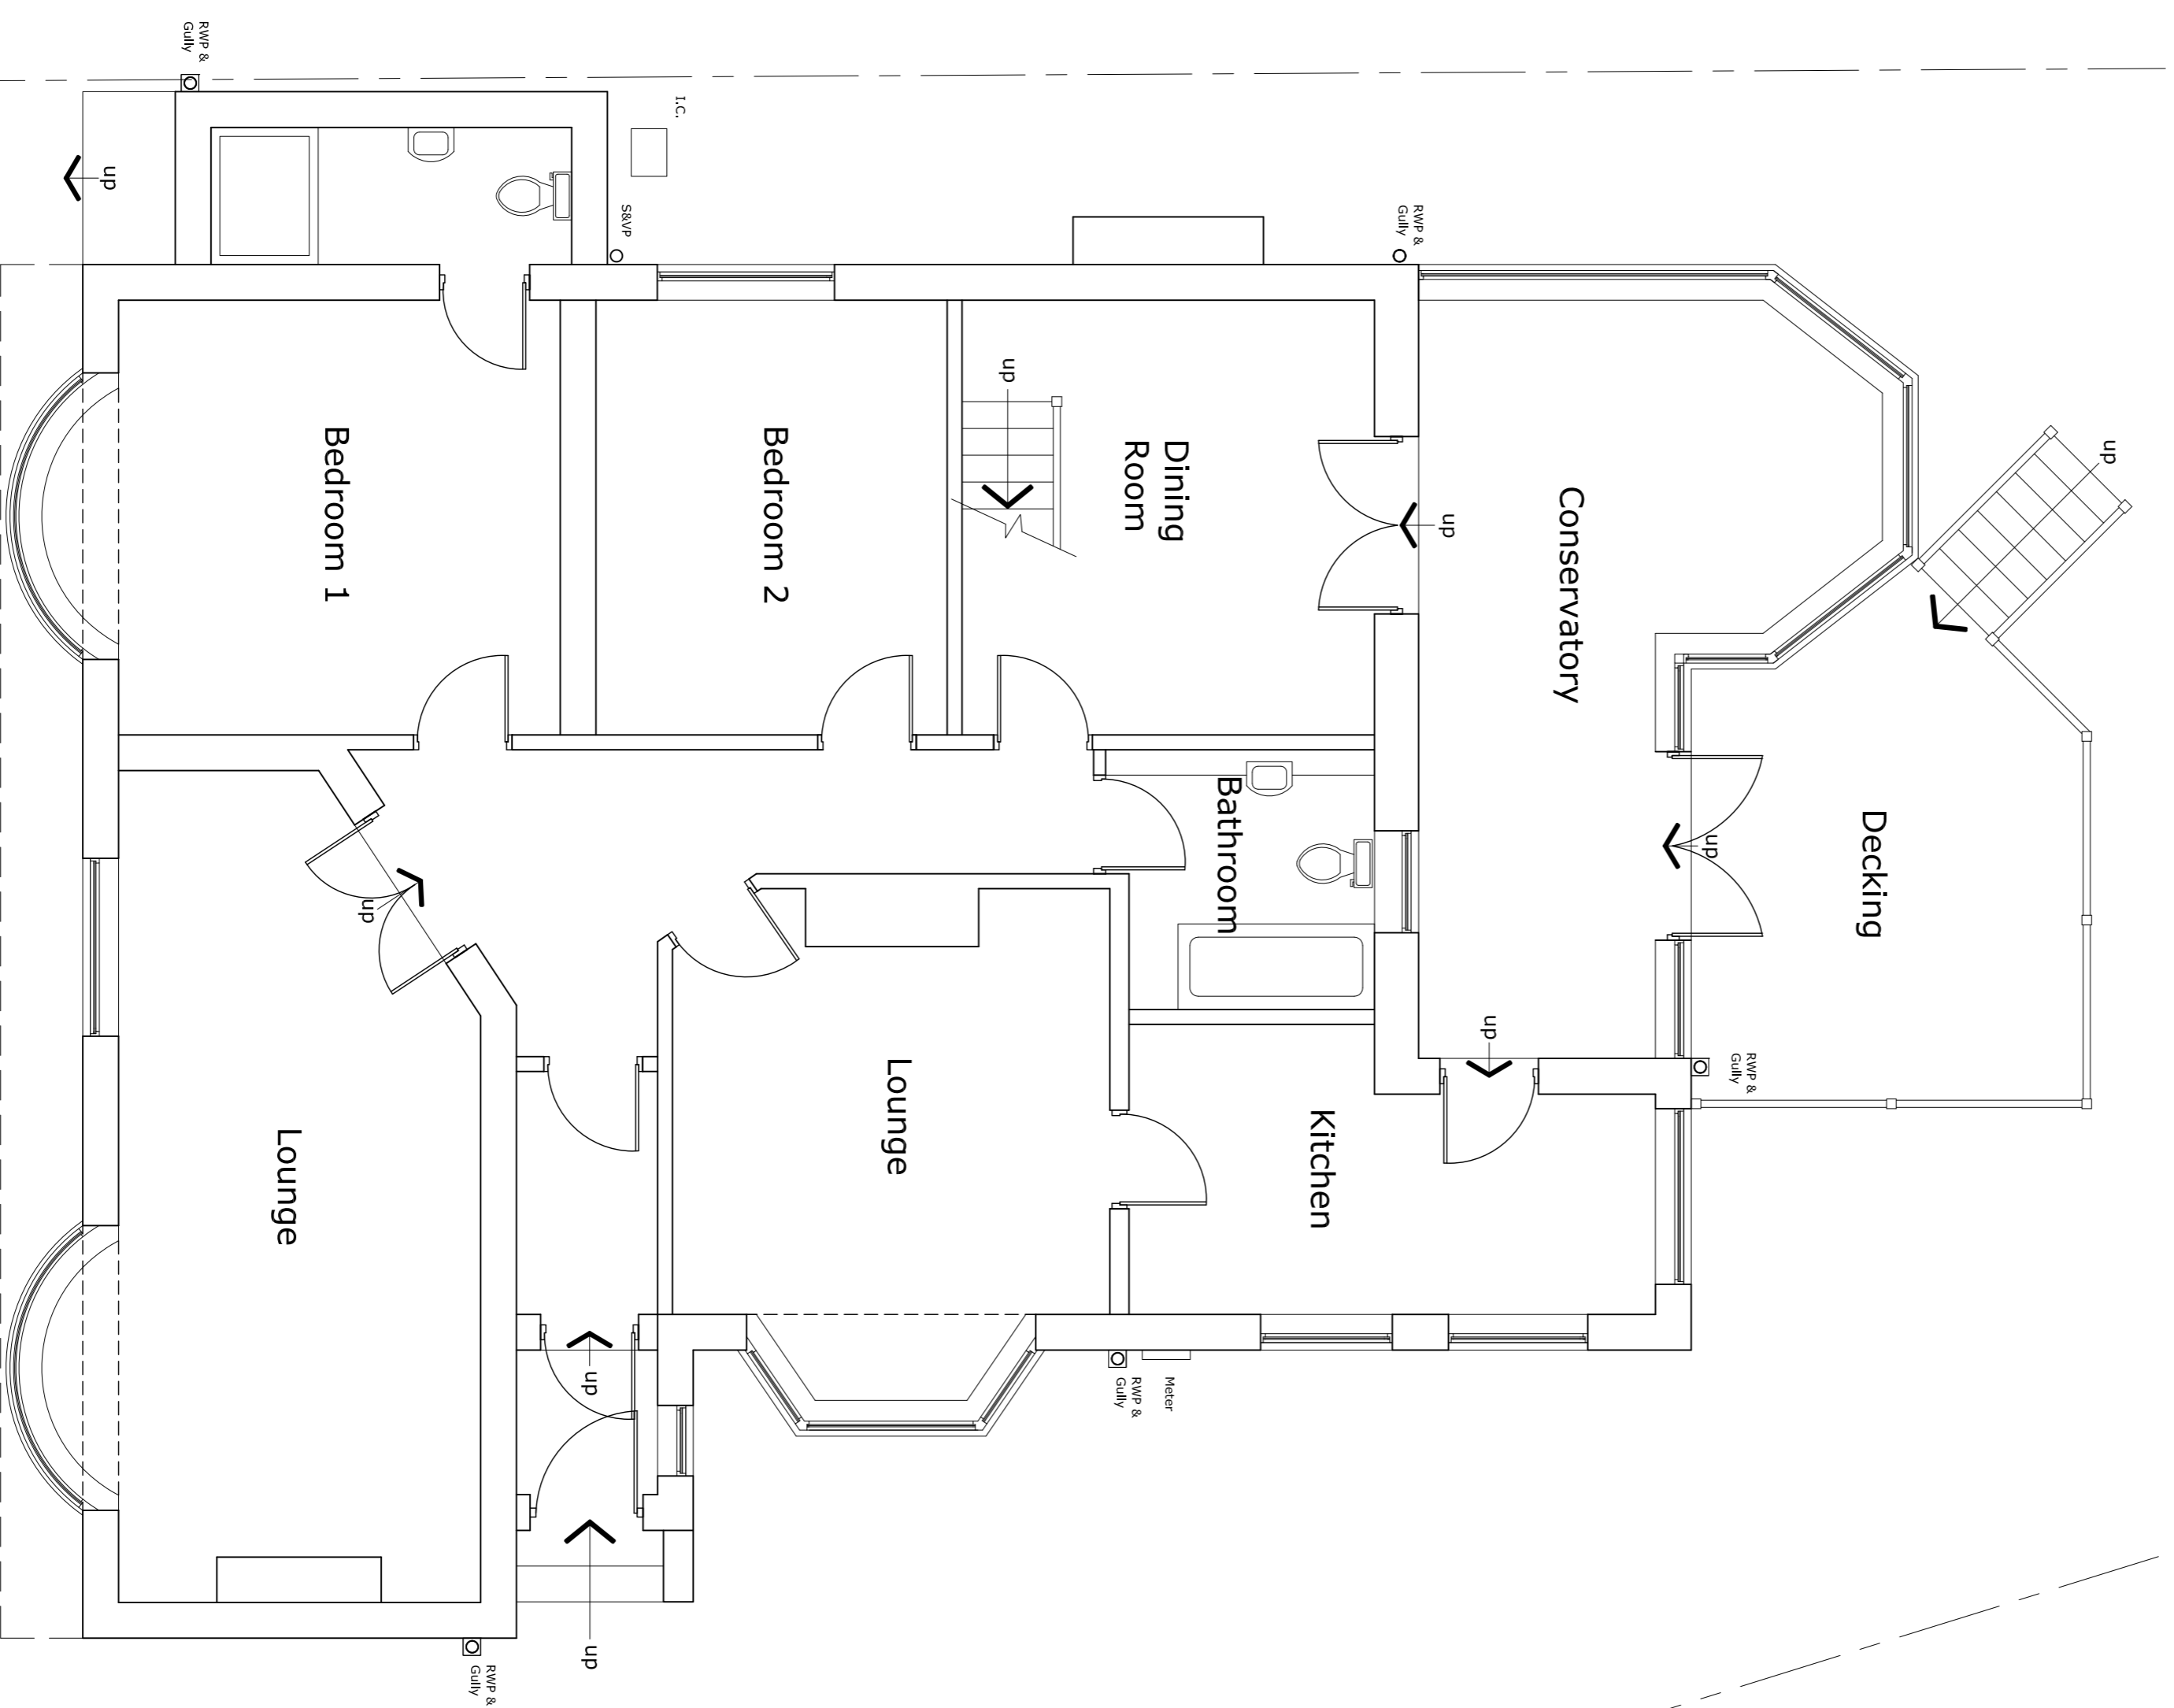

Ground Floor Plan
Floor Plans Scale 1:50

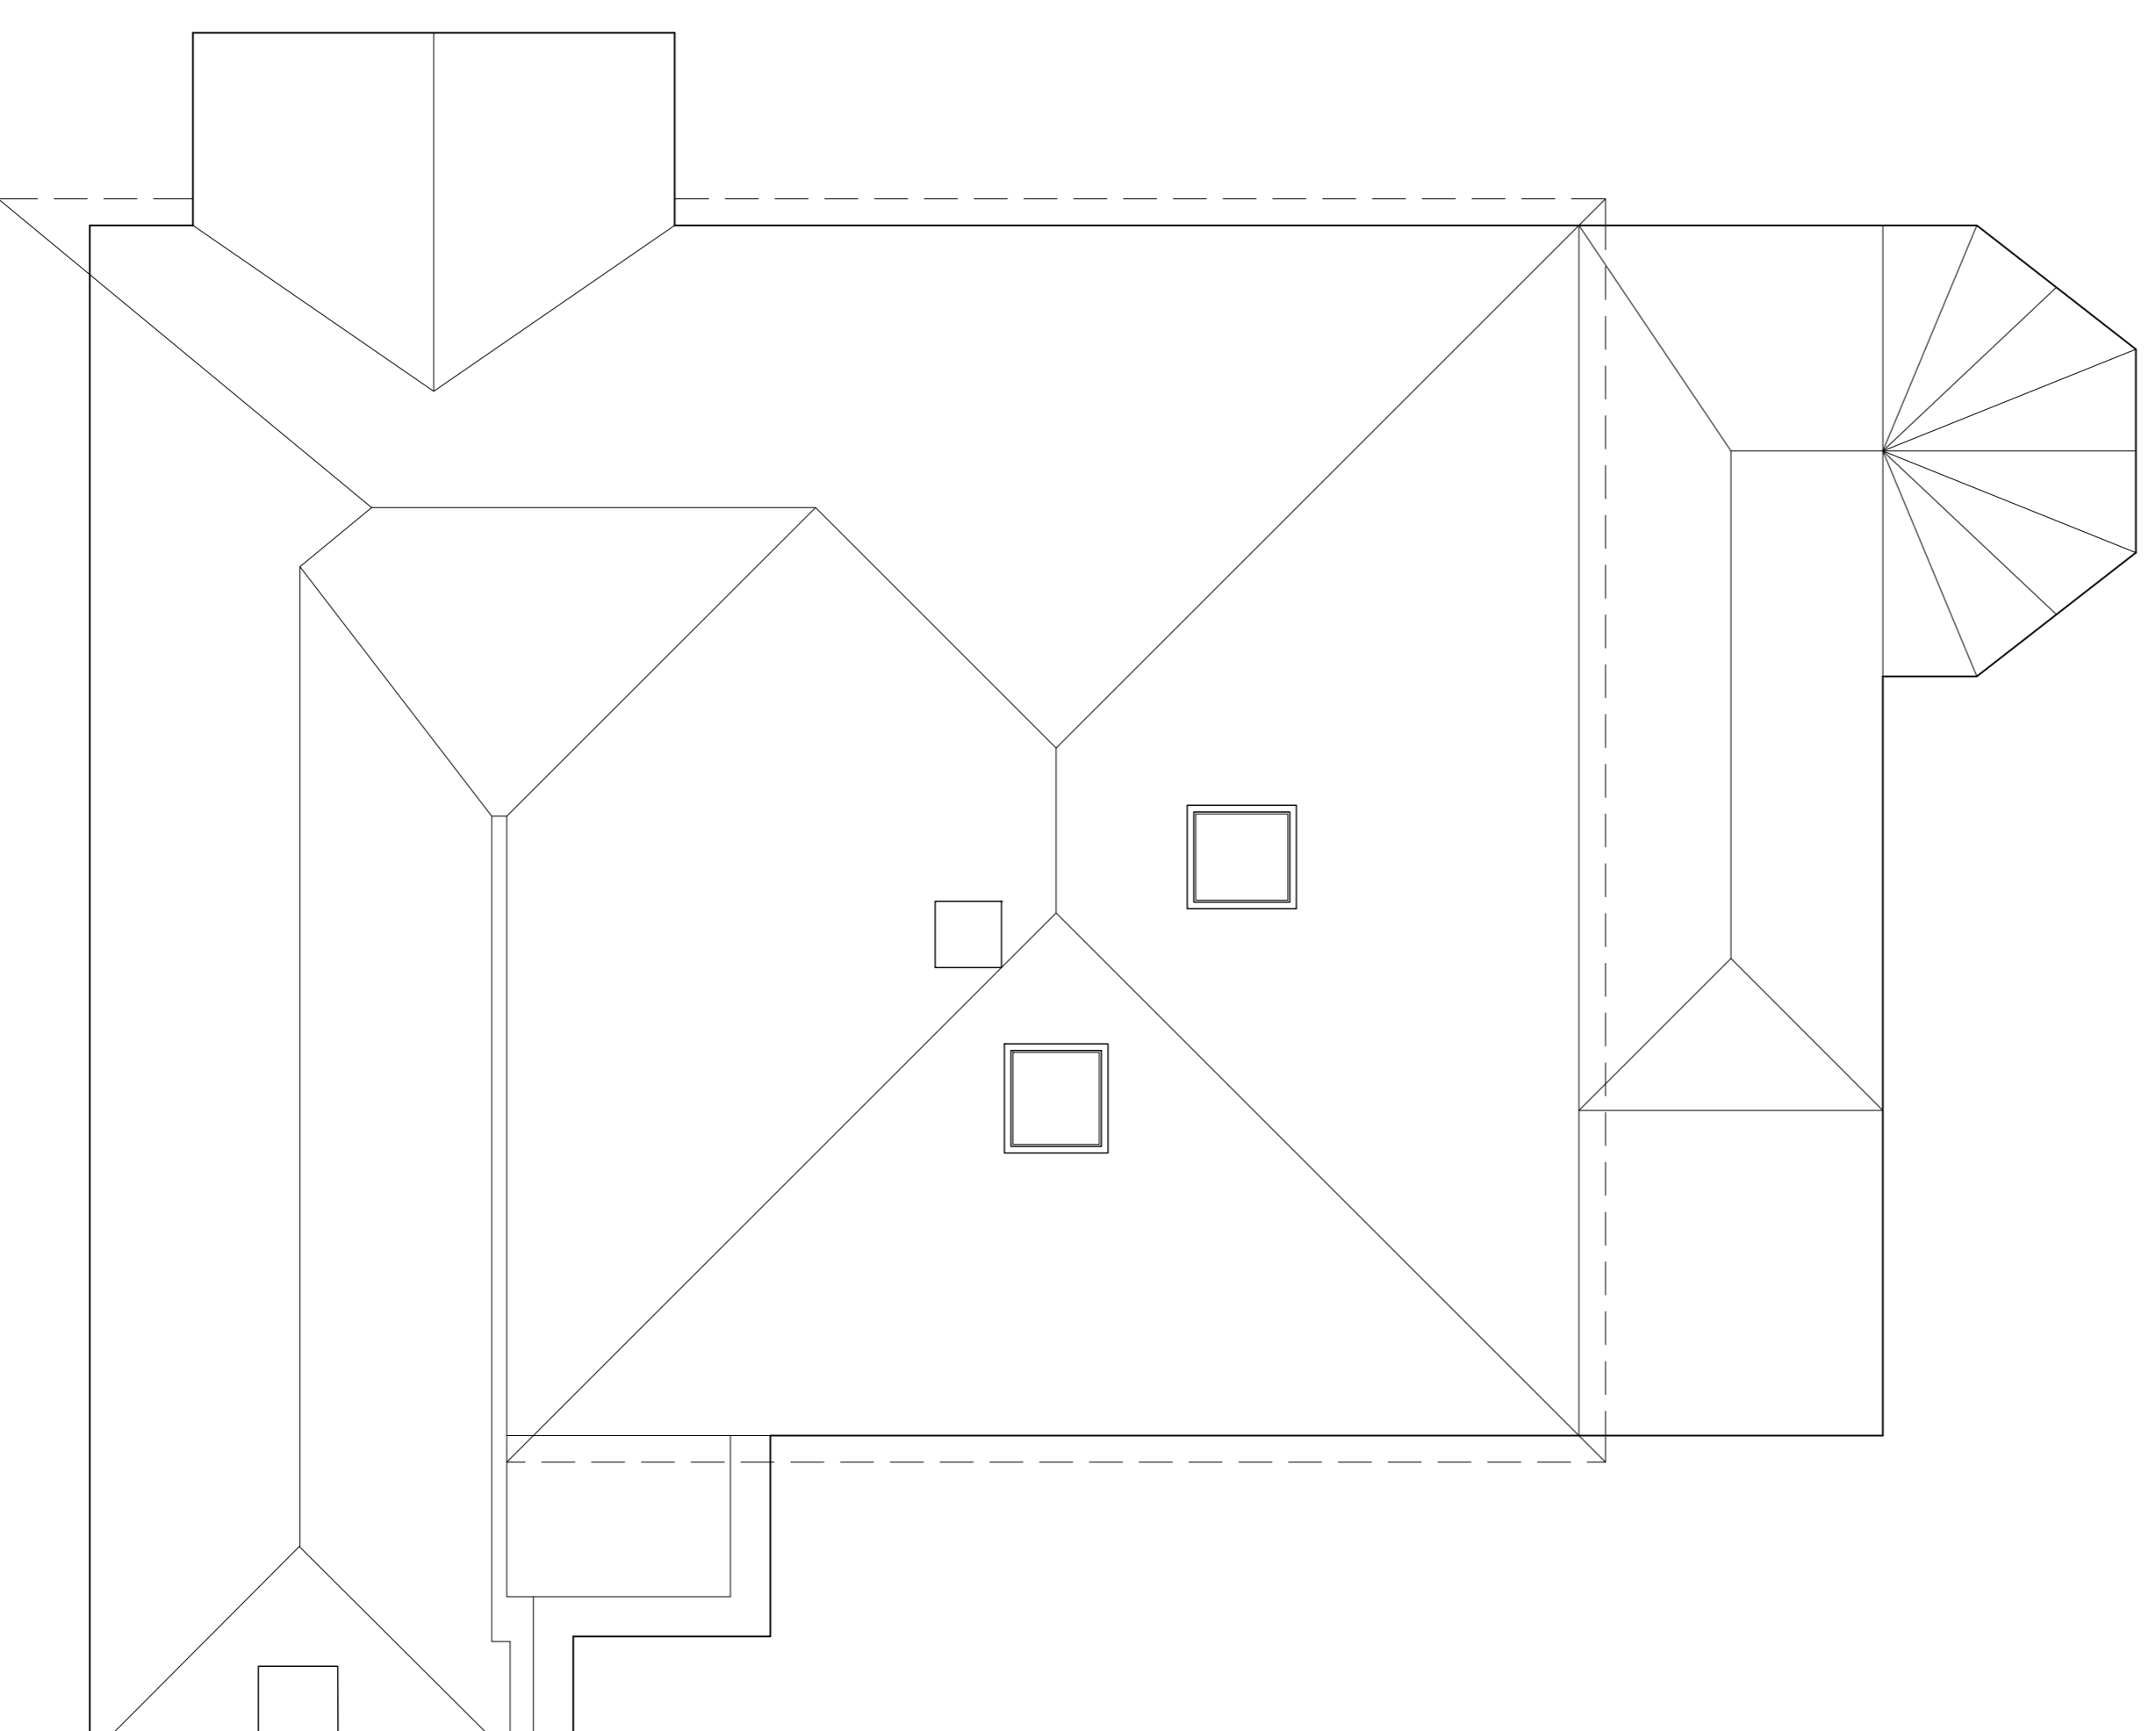

Roof Plan



Proposed Extension
Block Plan Scale 1:250

<p>FORWARD PLANNING & DESIGN LTD</p> <p>566 Haddon Road Haddon B29 4DQ West Yorkshire</p> <p>Mobile: 07913 953886 Email: j.parker@forwardplanning.co.uk</p>	DATE: 5/20/23	DRAWN BY: JEH	CHECKED BY:	DRAWING NO:
	SCALE: 1:50 @A1			1509/02

CLIENT: Mr & Mrs J Sharp

PROJECT: Proposed Front Extension at 77 Baildon Road, BD17 6PX

DWG TITLE: Plans & Elevations as Existing