



**NOTES:**

Do not scale the drawing.  
 All dimensions to be checked on site prior to commencement of work and any discrepancy shall be immediately reported and resolved prior to work commencing. This drawing is to be read in conjunction with all relevant drawings and specifications relating to the job whether or not indicated on the drawing.  
 Copyright reserved to MWB this drawing may not be used or reproduced without prior written consent.

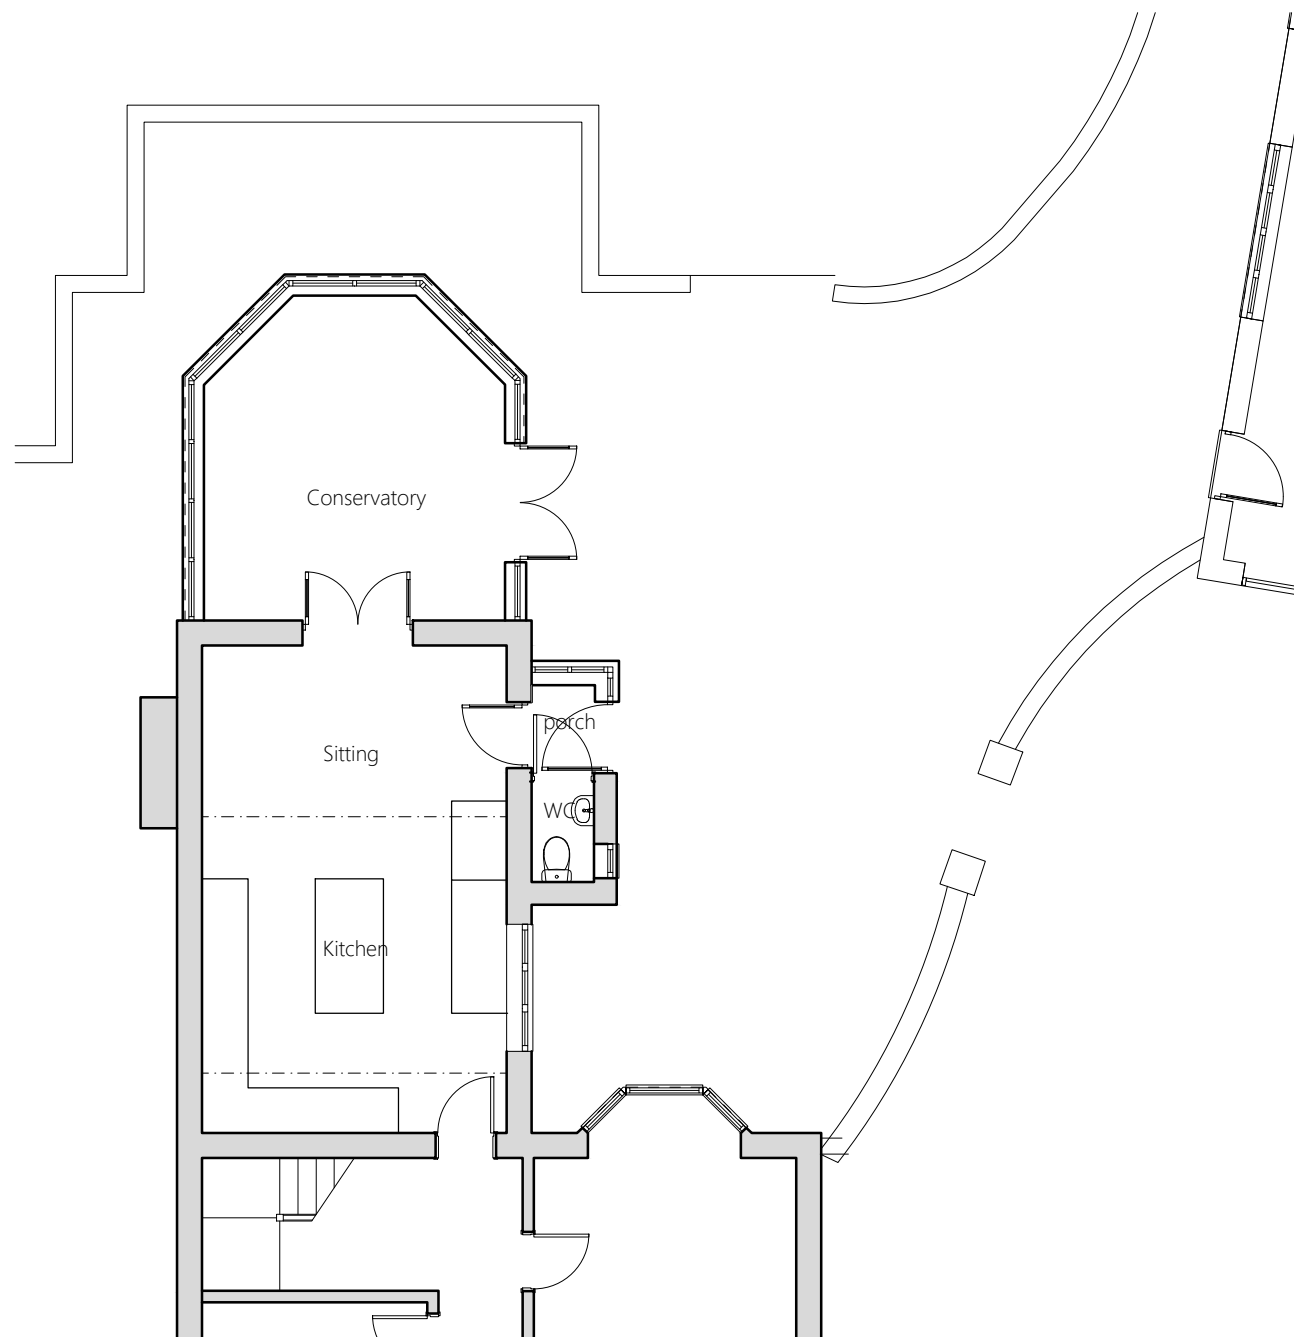

Ground Floor Plan

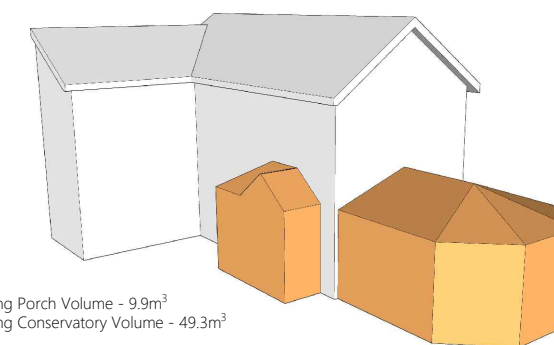

Existing Porch Volume - 9.9m<sup>3</sup>  
 Existing Conservatory Volume - 49.3m<sup>3</sup>  
 Total - 59.2m<sup>3</sup>

P02	27/09/2023	Volume Cals Added
P01	14/09/2023	Initial Issue
REV	DATE	NOTES



MWB Architecture Ltd.  
 www.mwbresidence.com t:01704 634372

Project No: 332

Client: Mr V Harris & Ms S Berry

Project Address:  
 39 Grape Lane, Croston, Leyland.  
 PR26 9HB.

Drawing No: **04001**  
 Status: PLANNING  
 Date: 13.09.2023  
 Drawing Title: Existing Floor Plan  
 Scale: 1:100 @ A3  
 Drawn: SH  
 Status: S0  
 Checked: JF  
 Revision: P02

