
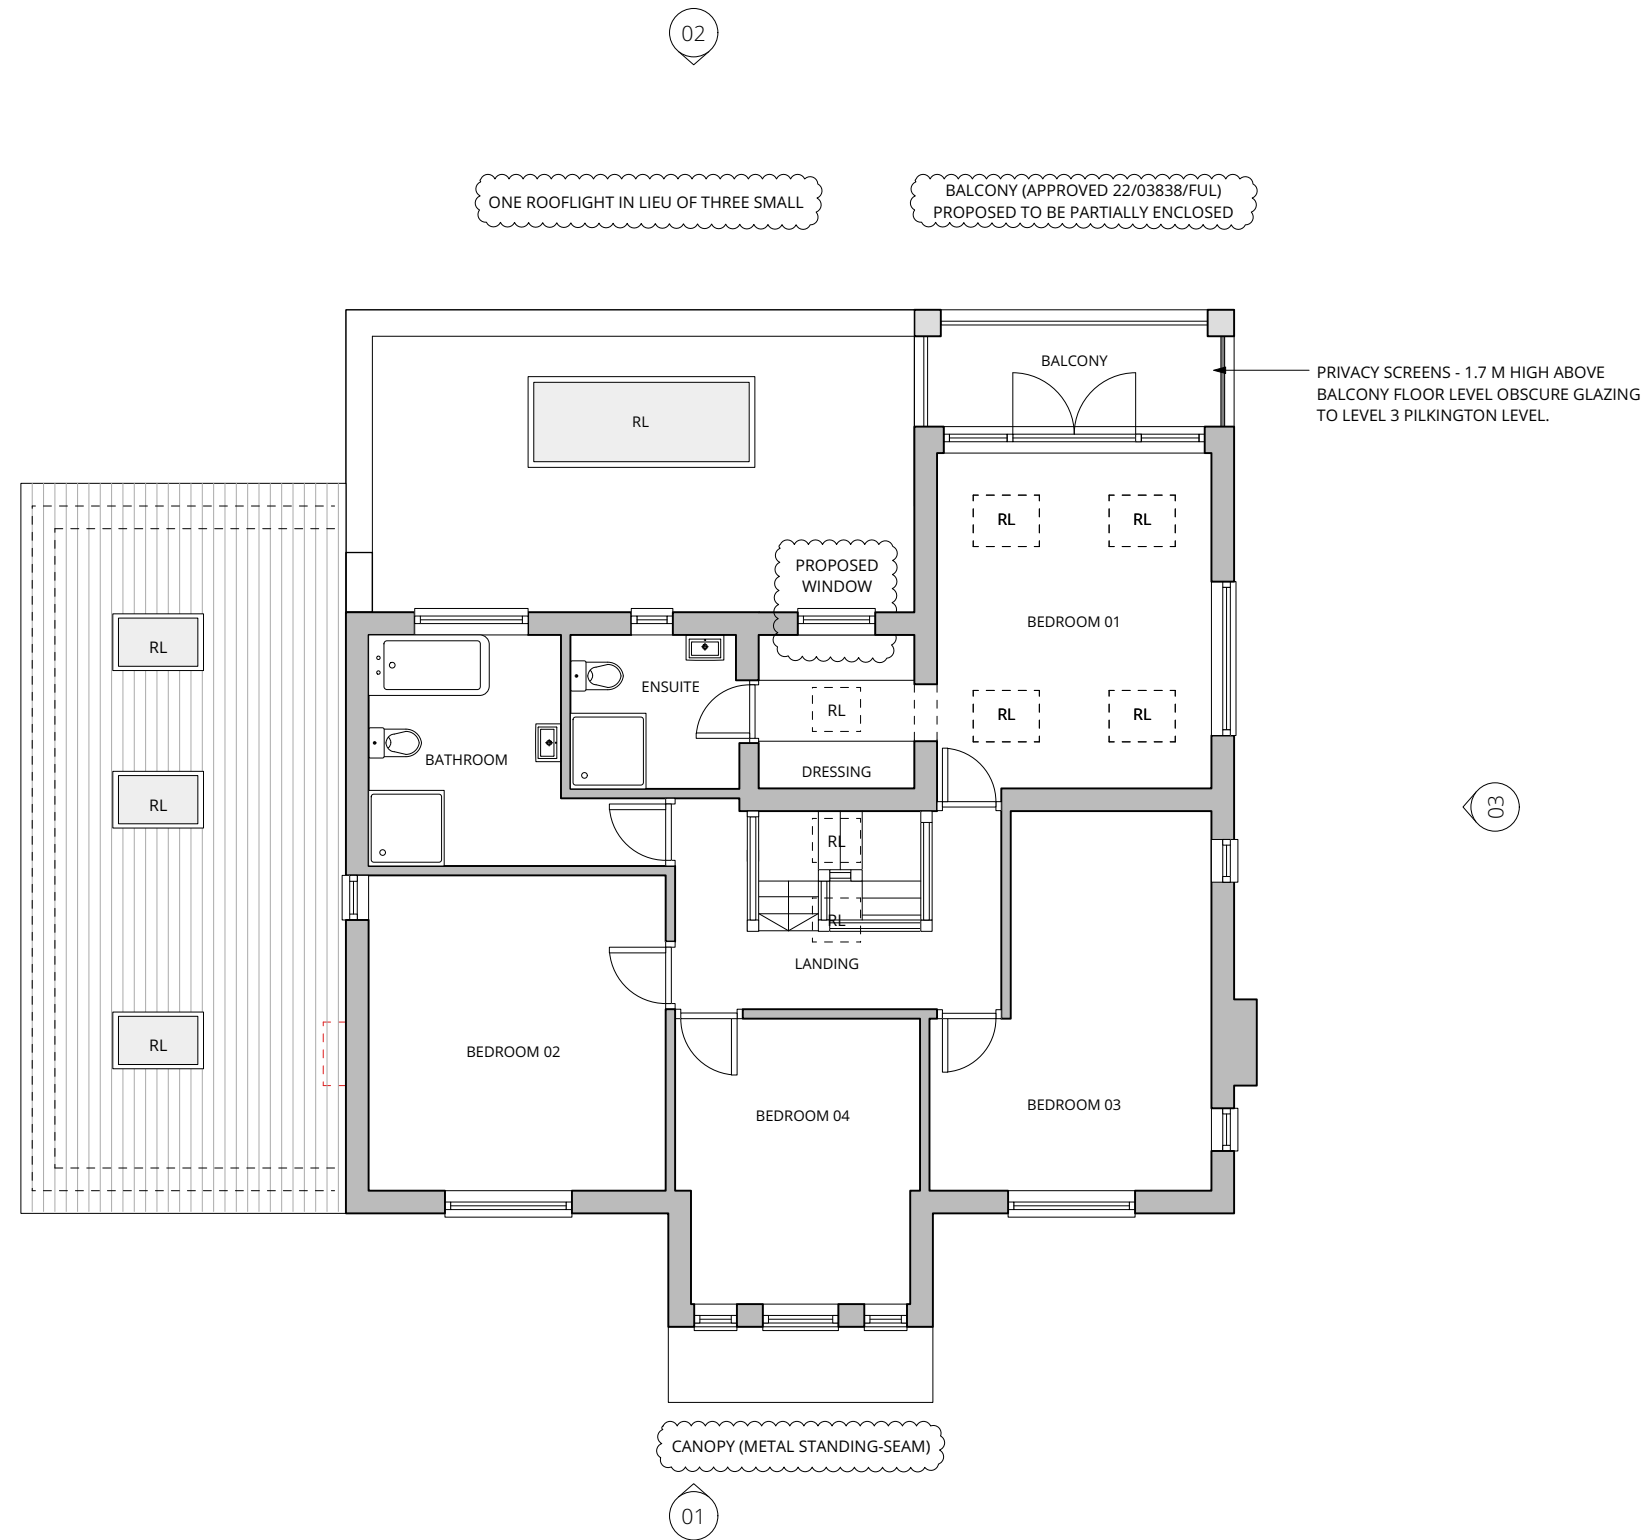


# PROPOSED FIRST FLOOR PLAN

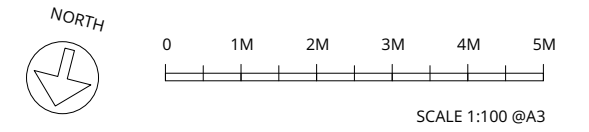

## HOUSEHOLDER PLANNING APPLICATION

REV	DESCRIPTION	DATE
-	PLANNING	SEPT 2022
A	PLANNING	SEP 2023

**PROJECT No.** 0047  
**ADDRESS** 12 UPTON LANE  
CHESTER  
CH2 1EB

**TITLE** PROPOSED FIRST FLOOR PLAN  
**DRAWING No.** PL-HH-08  
**REVISION** A