
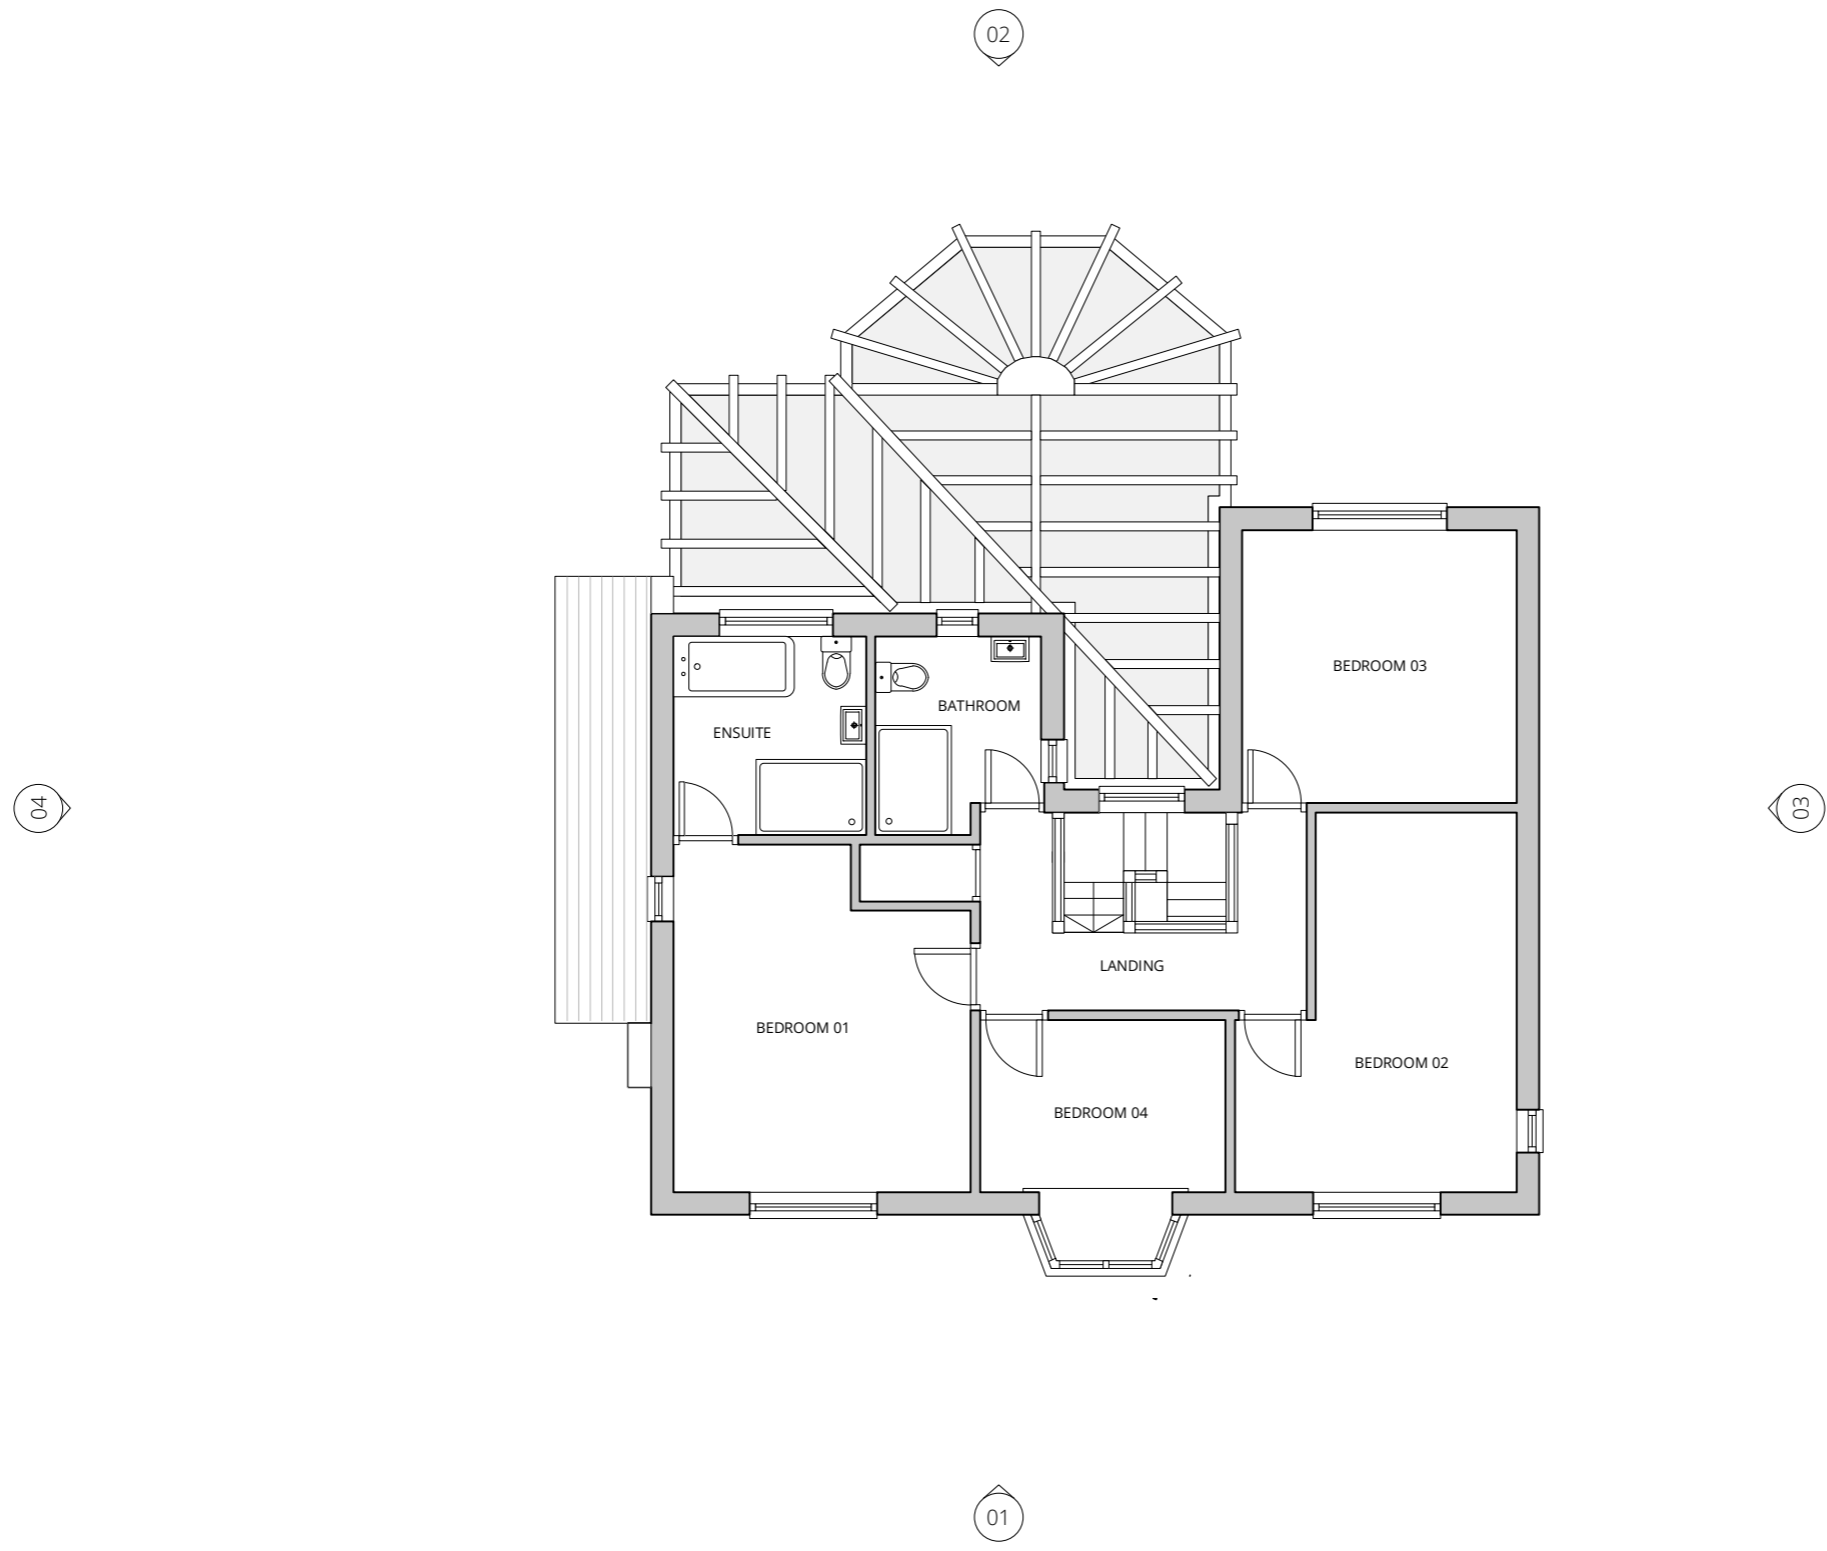


# EXISTING FIRST FLOOR PLAN

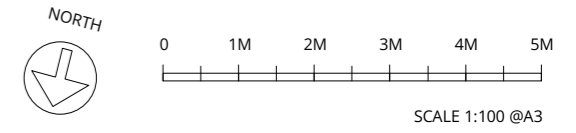

## HOUSEHOLDER PLANNING APPLICATION

REV	DESCRIPTION	DATE
-	PLANNING	SEPT 2022

<b>PROJECT No.</b>	0047
<b>ADDRESS</b>	12 UPTON LANE CHESTER CH2 1EB

<b>TITLE</b>	EXISTING FIRST FLOOR PLAN
<b>DRAWING No.</b>	PL-HH-03
<b>REVISION</b>	-