

For construction purposes do not scale from this drawing  
Use figured dimensions only  
If in doubt ask

All dimensions to be checked on site

Work to be carried out in accordance with by-laws and regulations of local authorities and statutory undertakers

notes


- Application Boundary (0.14 Ha)
- Outline of Existing Property




1 ELEVATION  
Proposed Front Elevation SCALE 1: 100



2 ELEVATION  
Proposed Rear Elevation SCALE 1: 100

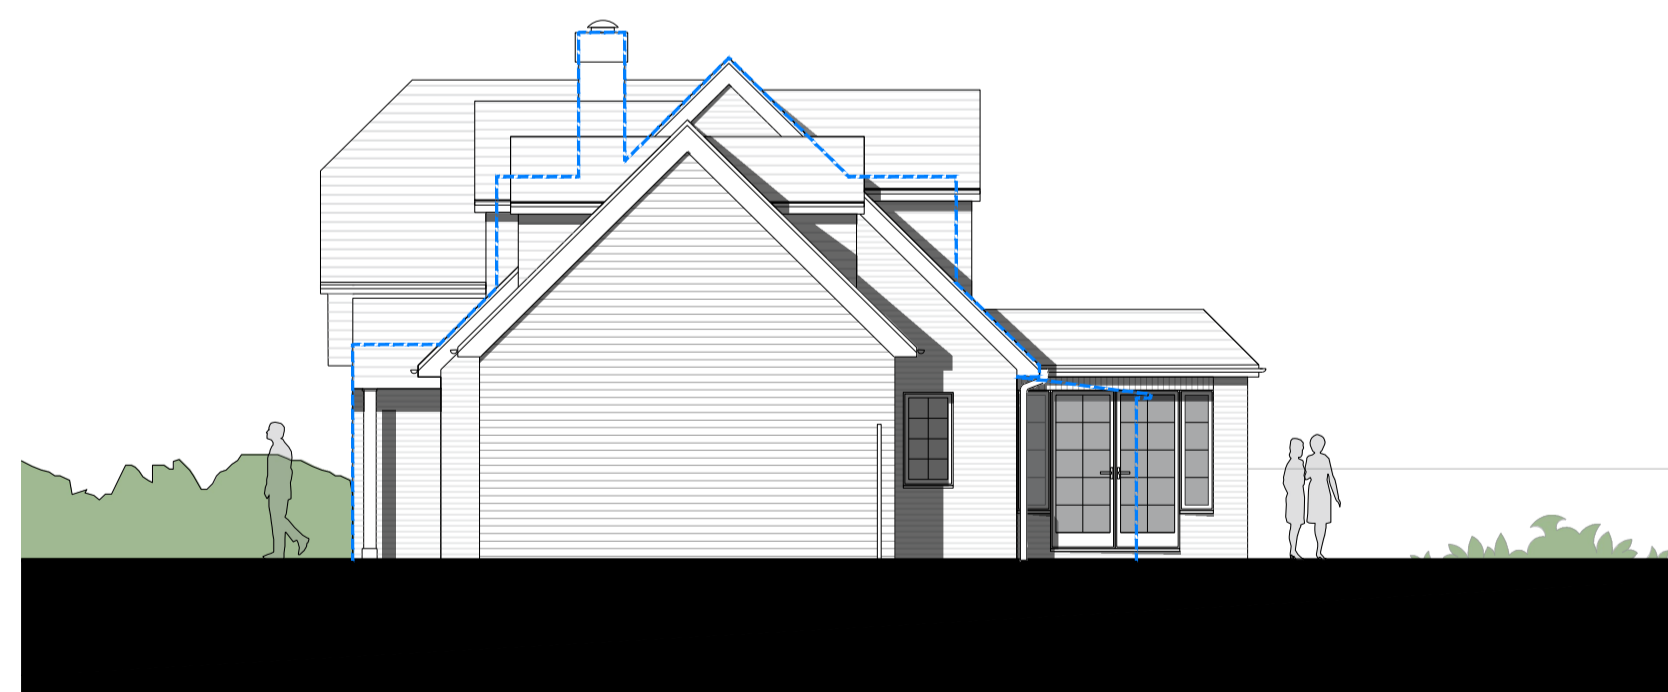

3 ELEVATION  
Proposed Side Elevation SCALE 1: 100

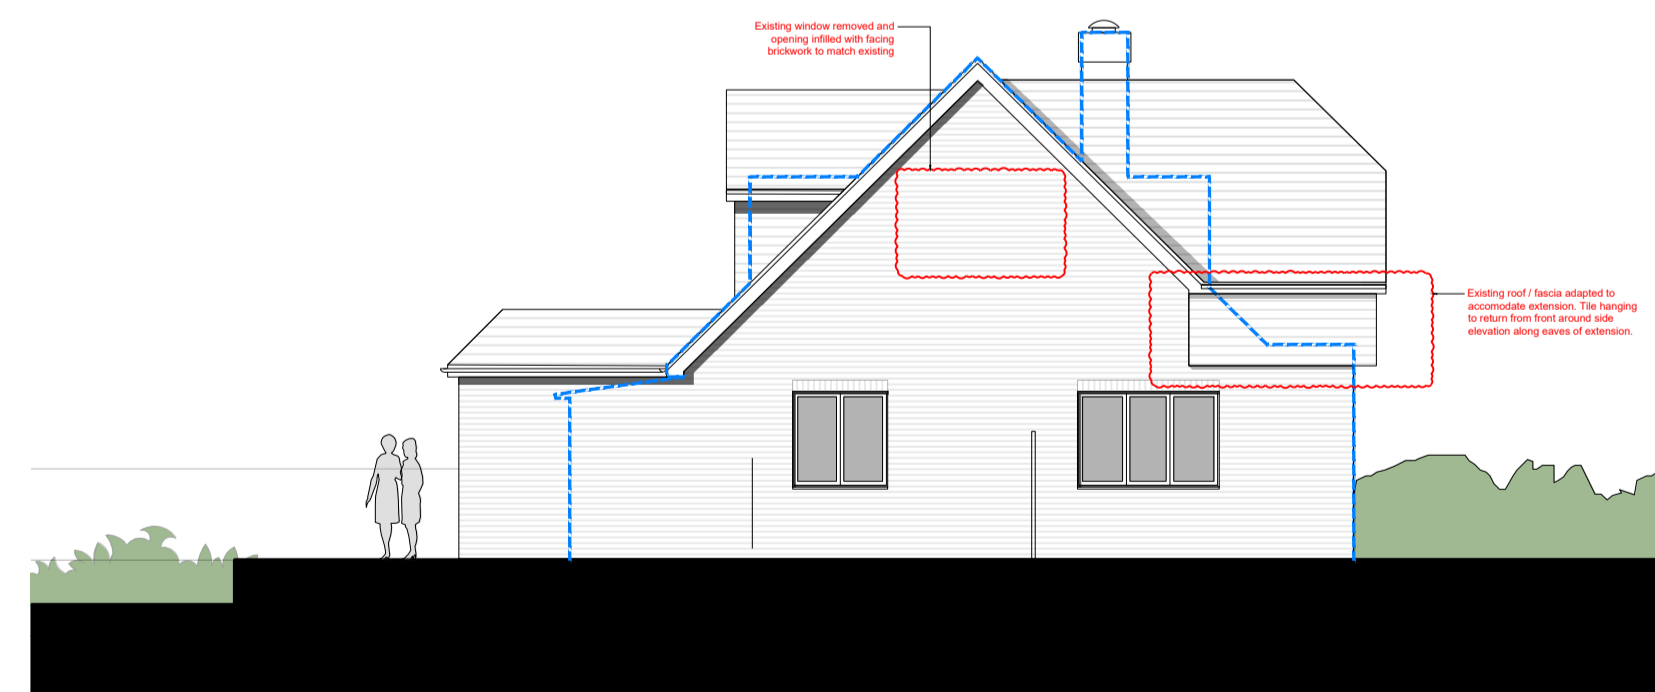

4 ELEVATION  
Proposed Side Elevation SCALE 1: 100

PLANNING

REV	DESCRIPTION	DR / CH	DATE
P1	Amendments as clouded	JEP/SM	29.09.2023


Dorner Cottage, 6 Coombe Road  
Otford, Kent, TN14 5RJ  
Proposed Elevations

Scale @ A1	1:100
Created	JAN 2023
Drawn By	JEP
Checked By	SM
Purpose of Issue	PLANNING

OPEN architecture

- Architecture
- Building Surveying
- Project Management
- Interior Design

Anton House  
South Park  
Sevenoaks / Kent / TN13 1EB  
www.openarc.co.uk  
T +44 01732 779580  
F +44 01732 741316

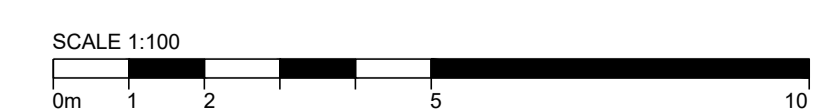

Job Reference	Drawing Number	Rev
22056	P1450	P1