



1. If you do not fully understand the risks involved during the construction of the items indicated on this drawing ask your manager, health & safety advisor or a member of the design team before proceeding.
2. Scaffold protection to be provided during roof works with internal fall protection.
3. Any manual handling risks to be identified and design team notified in advance of commencement of works.
4. The contractor should be aware that there may be buried or covered services such as electric, gas or BT not identified on drawings.
5. The contractor should be aware of the general condition and stability of building fabric- particularly during demolition and alteration work.
6. When working with lime products which are corrosive to skin and eyes, suitable protection is required.


THIS INFORMATION MUST BE CHECKED ON SITE AND ANY RISKS IDENTIFIED BY OTHER PARTIES REPORTED TO THE PRINCIPAL DESIGNER.

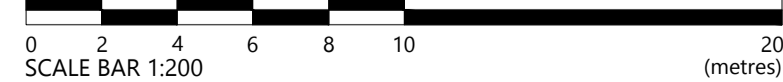



EXISTING SITE PLAN I: 200

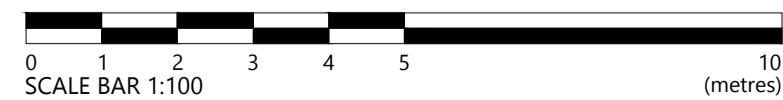

Crop marks are visible when the full extent of this drawing is plotted. Reference dimensions: 820mm from the crop mark to right of the block & 570mm between crop marks vertically.

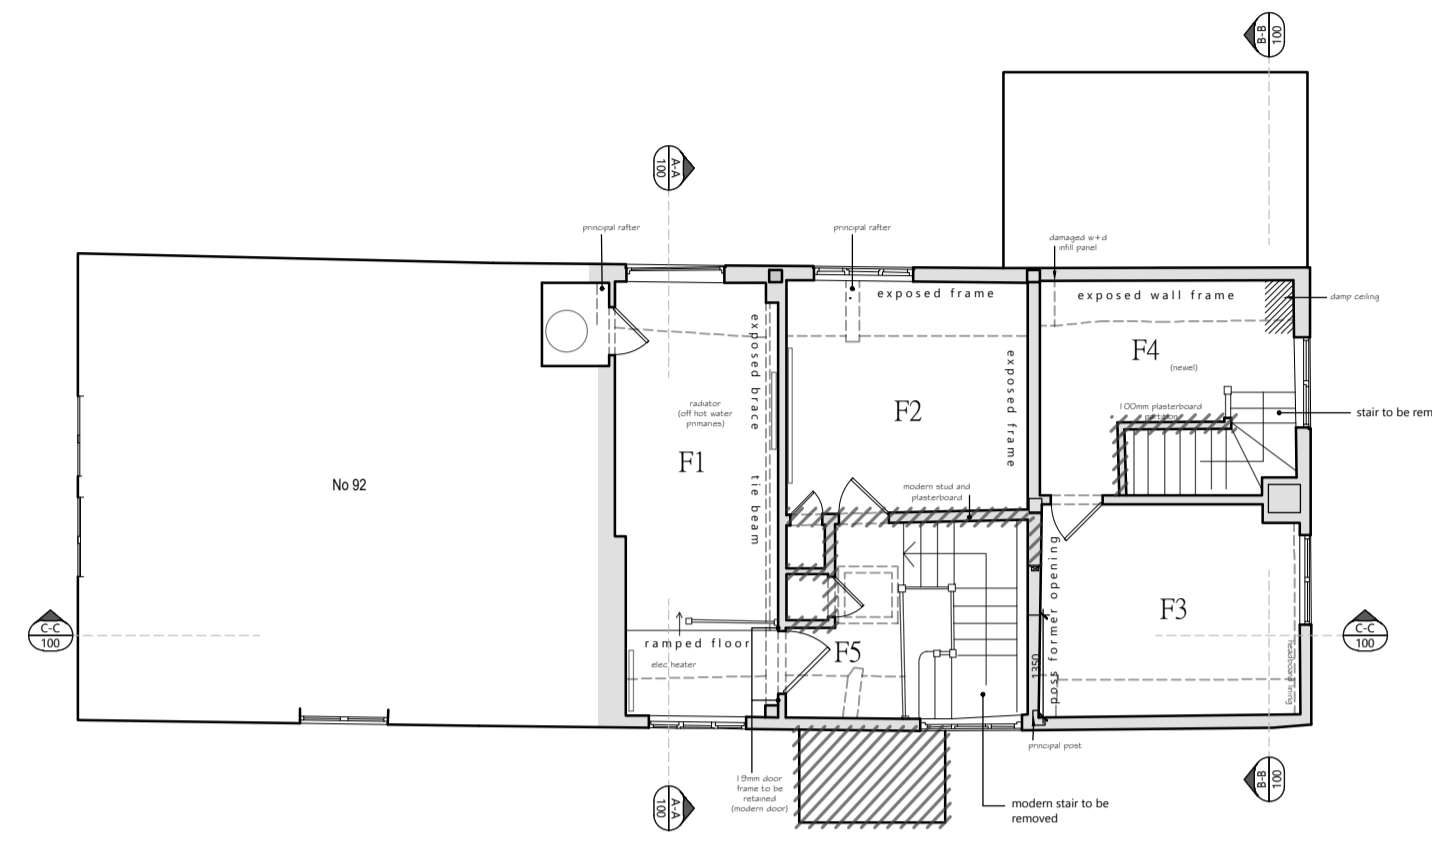

EXISTING FIRST FLOOR PLAN I: 100

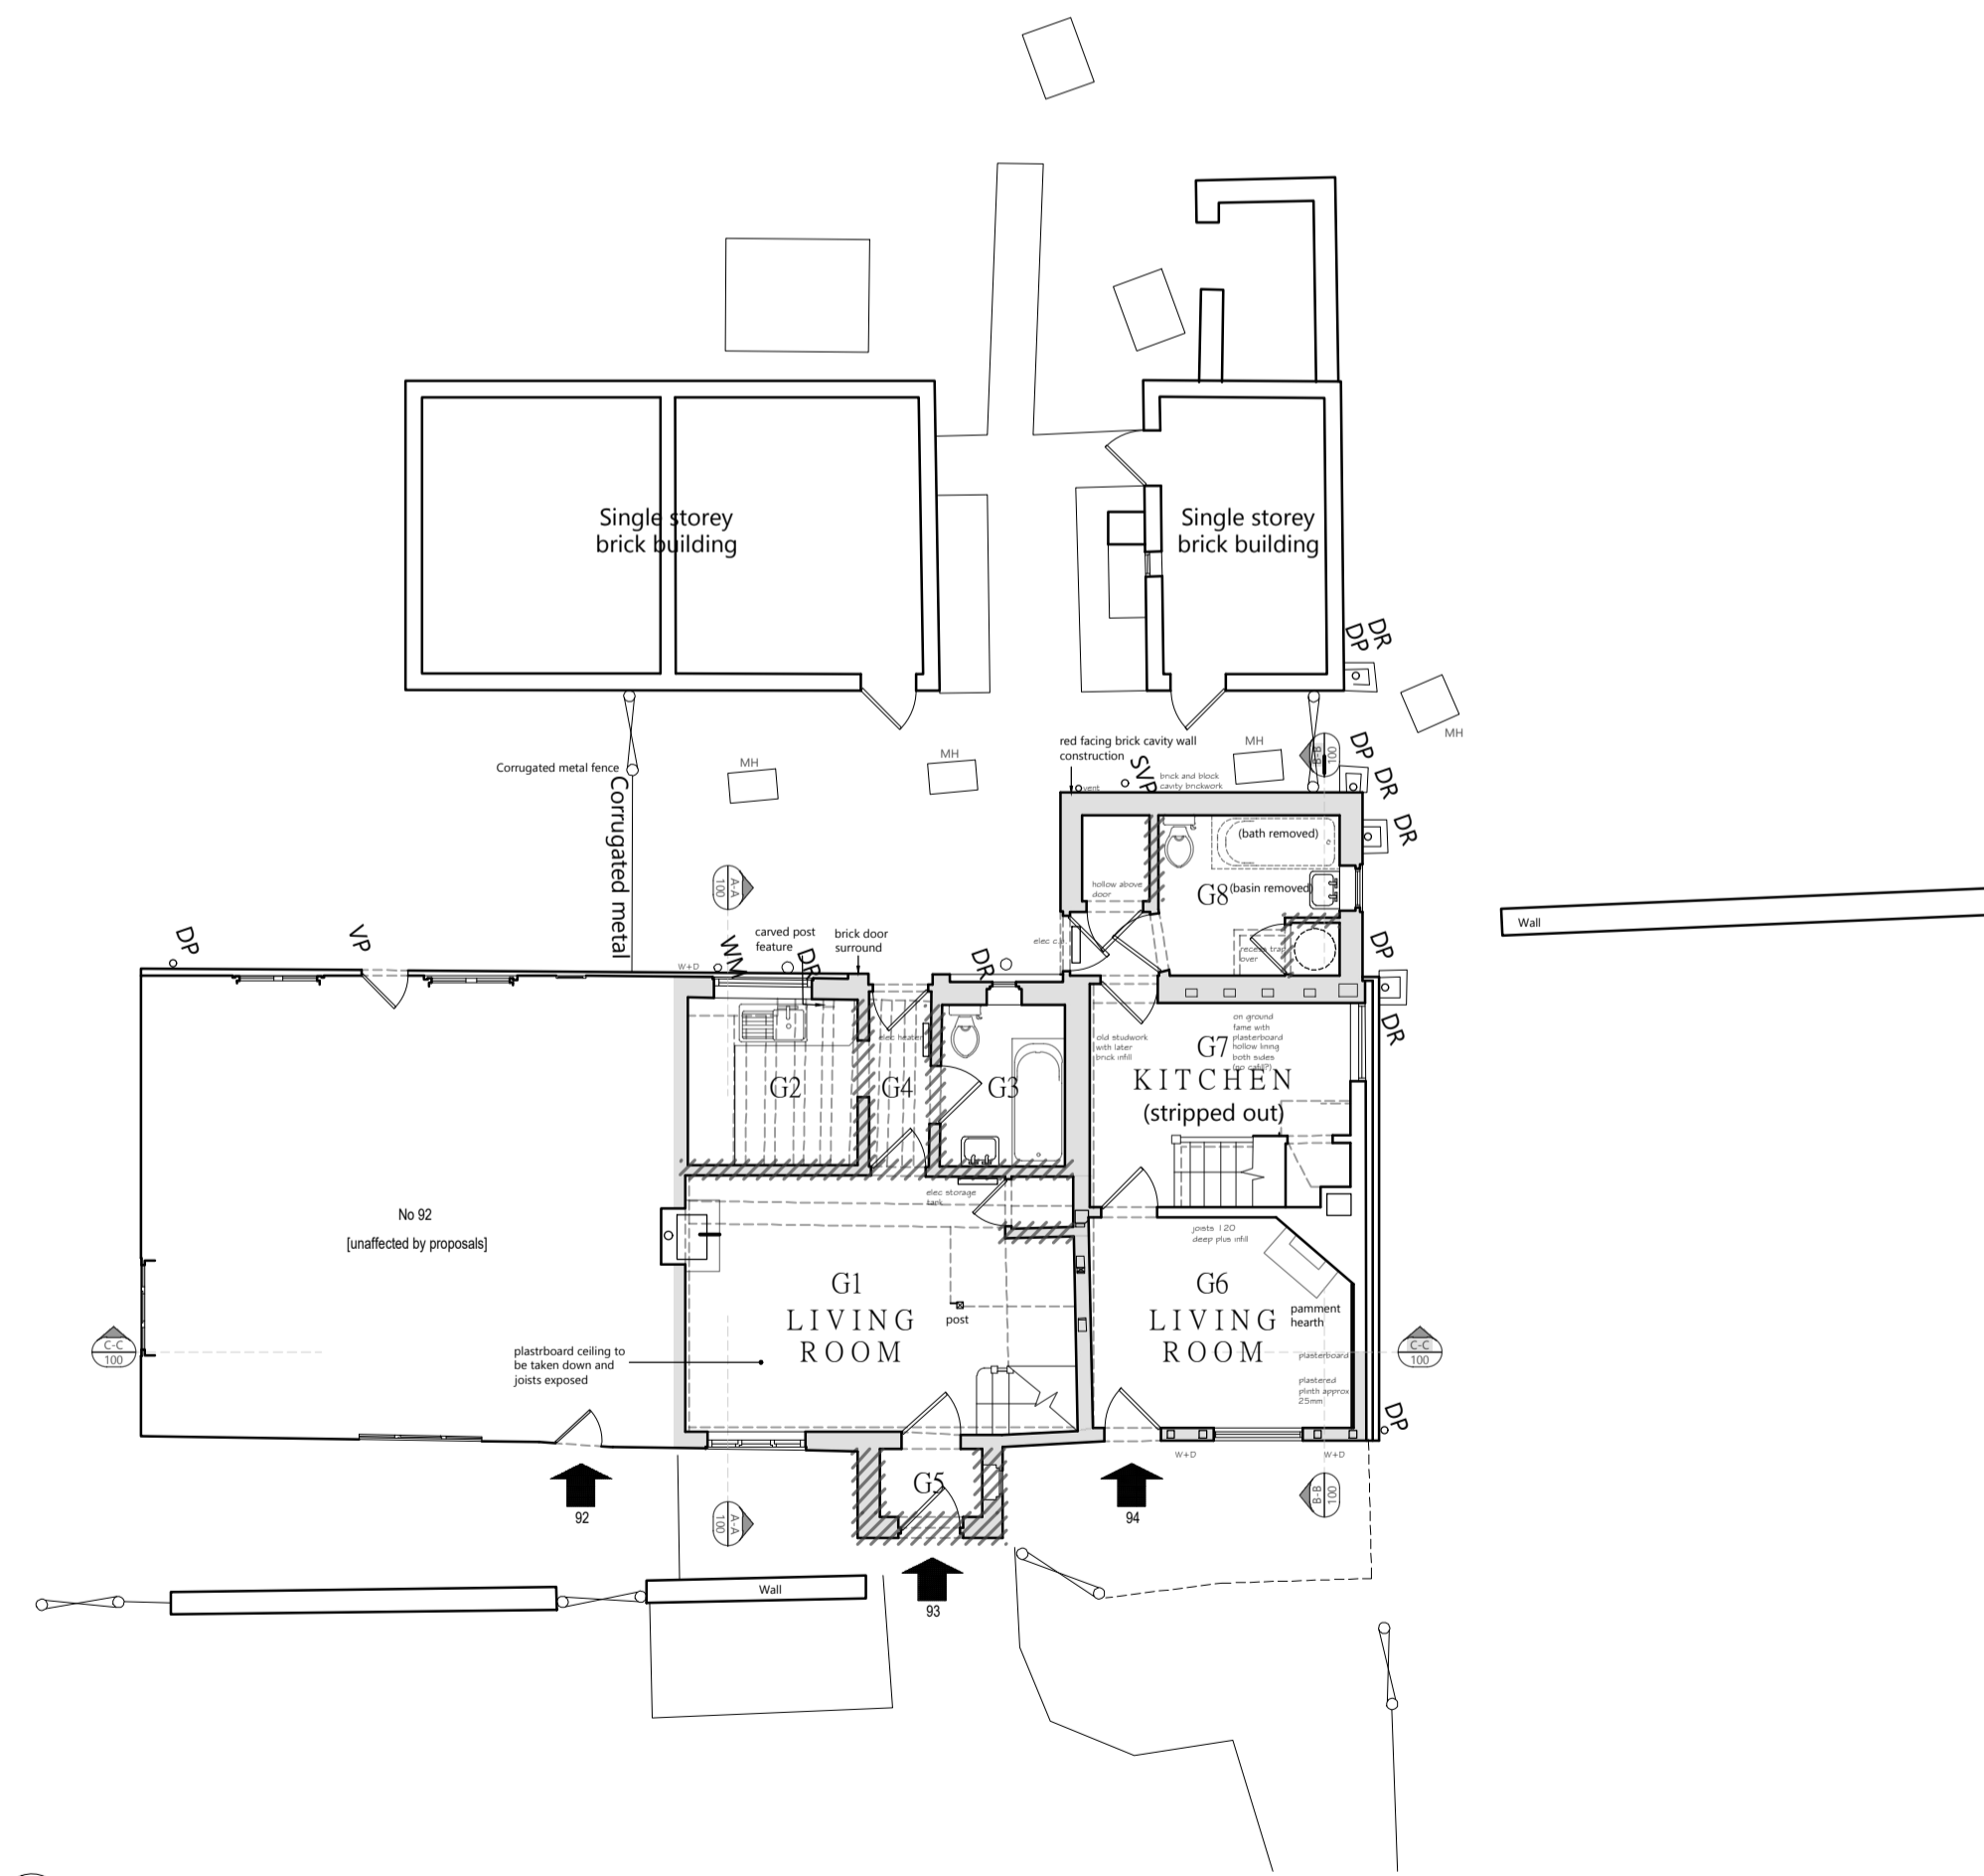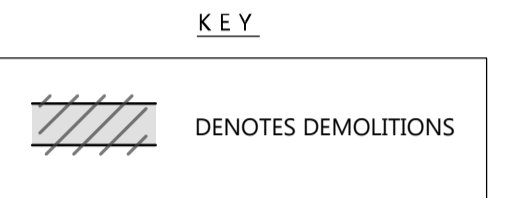

EXISTING GROUND FLOOR PLAN I: 100

PL1 26.09.23 ISSUED FOR PLANNING JDC HB

Rev	Date	Details	Drawn	Checked

Nicholas Jacob Architects
Architecture • Conservation • Interiors

The Chevilles 5 Wherry Quay, Ipswich, IP4 1AS
Tel: 01473 221159
01473 221159

Issued for:

PLANNING

Client/Project:
**TOLLEMACHE 1965 SETTLEMENT
93-94 SCHOOL COTTAGES, HELMINGHAM**

Drawing title:
SITE PLAN and EXISTING FLOOR PLANS

Project number: 22045	Drawing number: 100	Revision: PL1
Scale: as shown	Drawn By: @A1 JDC	Checked By: HB
	Date: SEP'23	