





Key Plan:  
Existing Site Layout

South Elevation

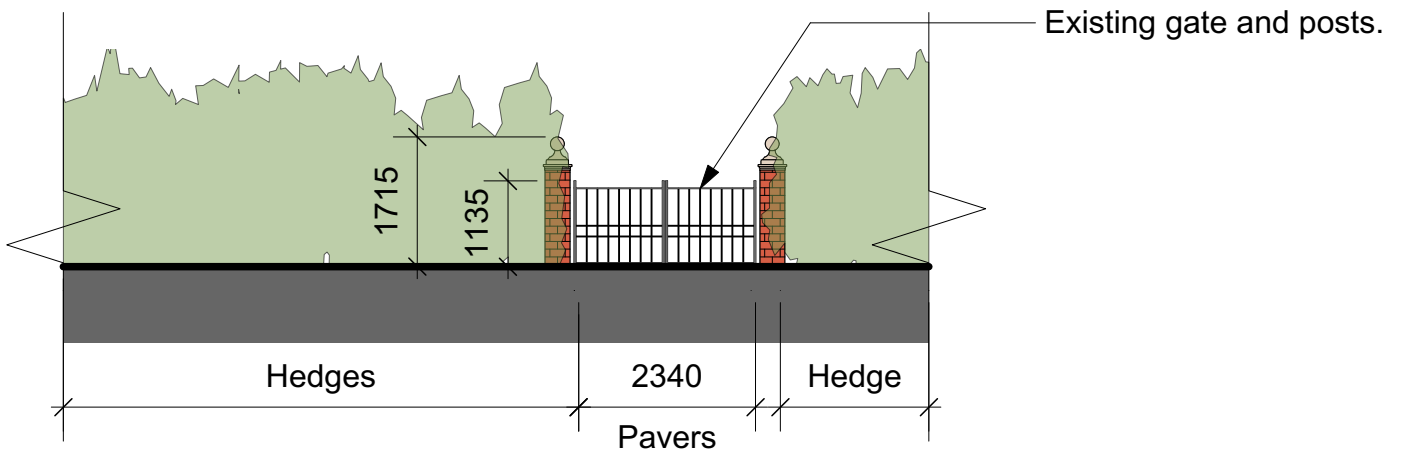

North Elevation

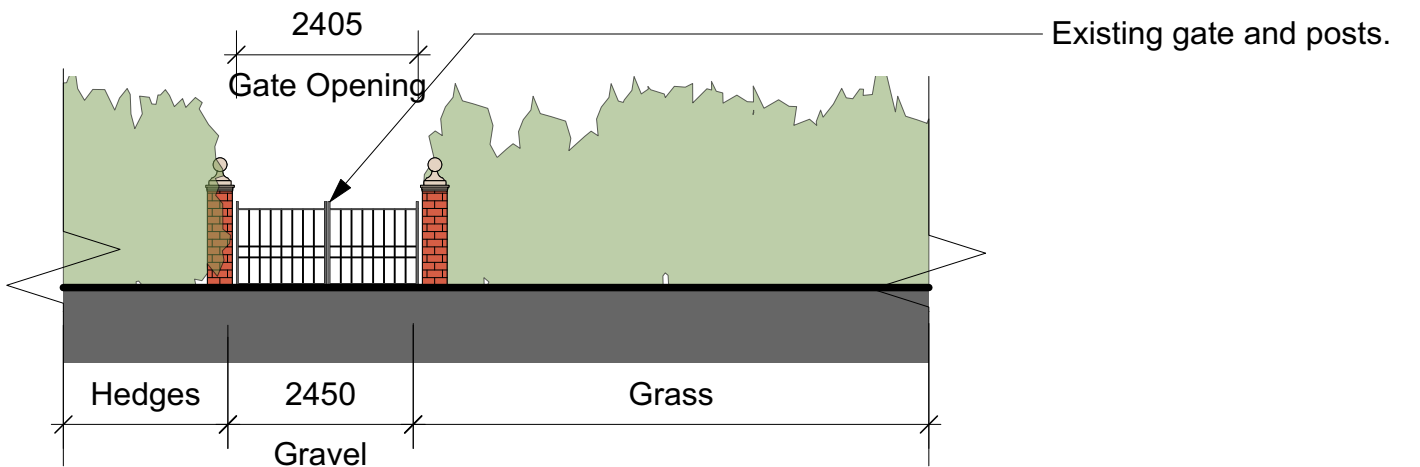

ISSUE	DATE	DESCRIPTION	DRAWN	CHECKED
v1	08.09.23	First Issue.	LL	RD
v2	03.10.23	Amendments	MH	RD

CLIENT:	<b>Mr S Buxcey</b>
PROJECT:	<b>Furzelea, Ball Hill</b>
DRAWING:	<b>Existing Layout and Elevations</b>
NUMBER:	<b>50128-XX-E3-01</b>
ISSUE:	<b>v2</b>
	<b>1:100</b>
	<b>A3</b>
	<b>03.10.23</b>