


**Note:**


This drawing is copyright of MD Technical Design Ltd. Scale for planning purposes only. Contractors, Sub-Contractors & Suppliers are to check all relevant dimensions and levels of the site before commencing any building works. Any discrepancies should be reported to the Designer (MD Technical Design Ltd). Where applicable, this drawing should be read in conjunction with any third party Consultants drawings.

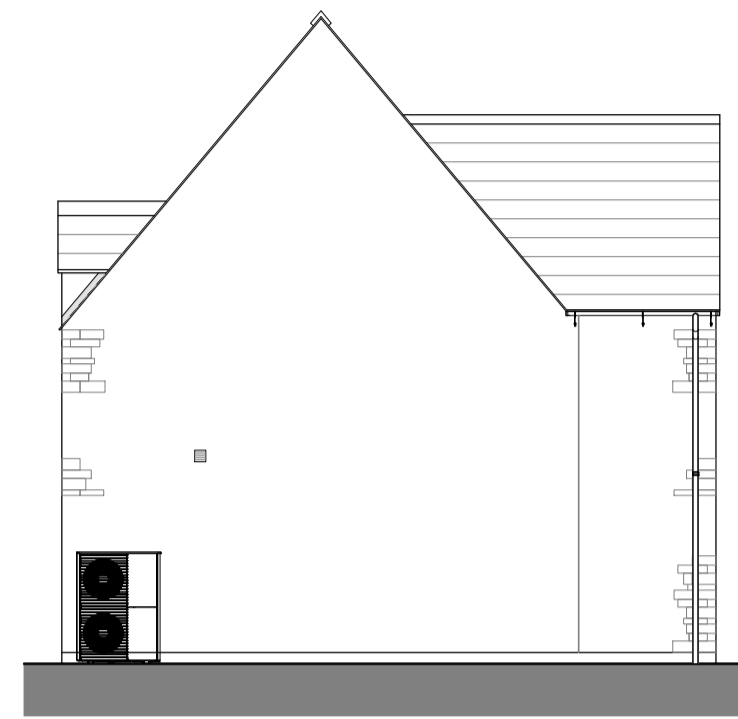

**SOUTH WEST ELEVATION 1:100**



**SOUTH EAST ELEVATION 1:100**

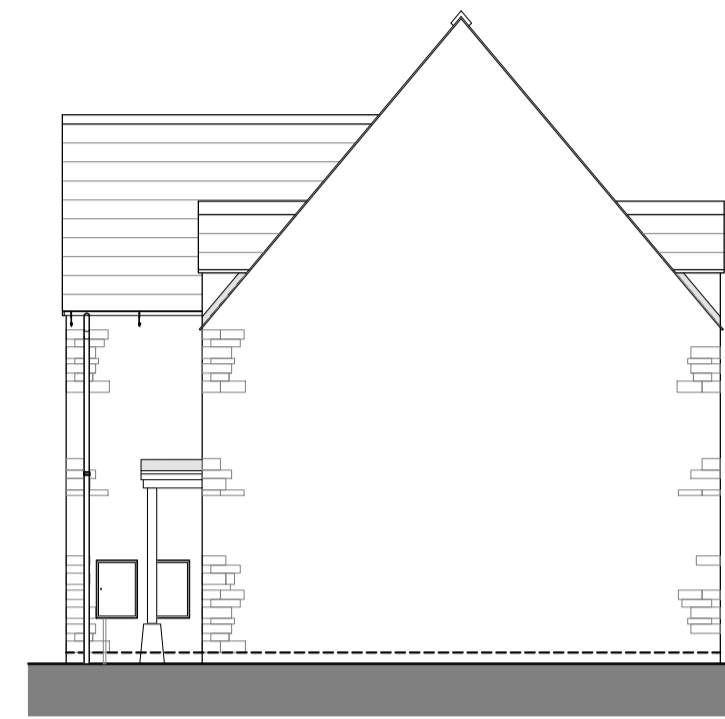


**NORTH EAST ELEVATION 1:100**




**NORTH WEST ELEVATION 1:100**

Scale 1:100

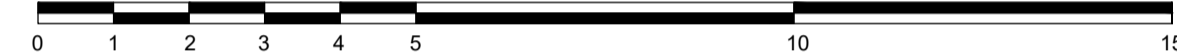

**SCHEDULE OF MATERIALS:**

- STONE EXTERNAL WALL
- STONE FEATURE HEADS & CILLS
- UPVC WINDOWS
- LEAD DOWNER
- PANTILES
- WHITE RENDER

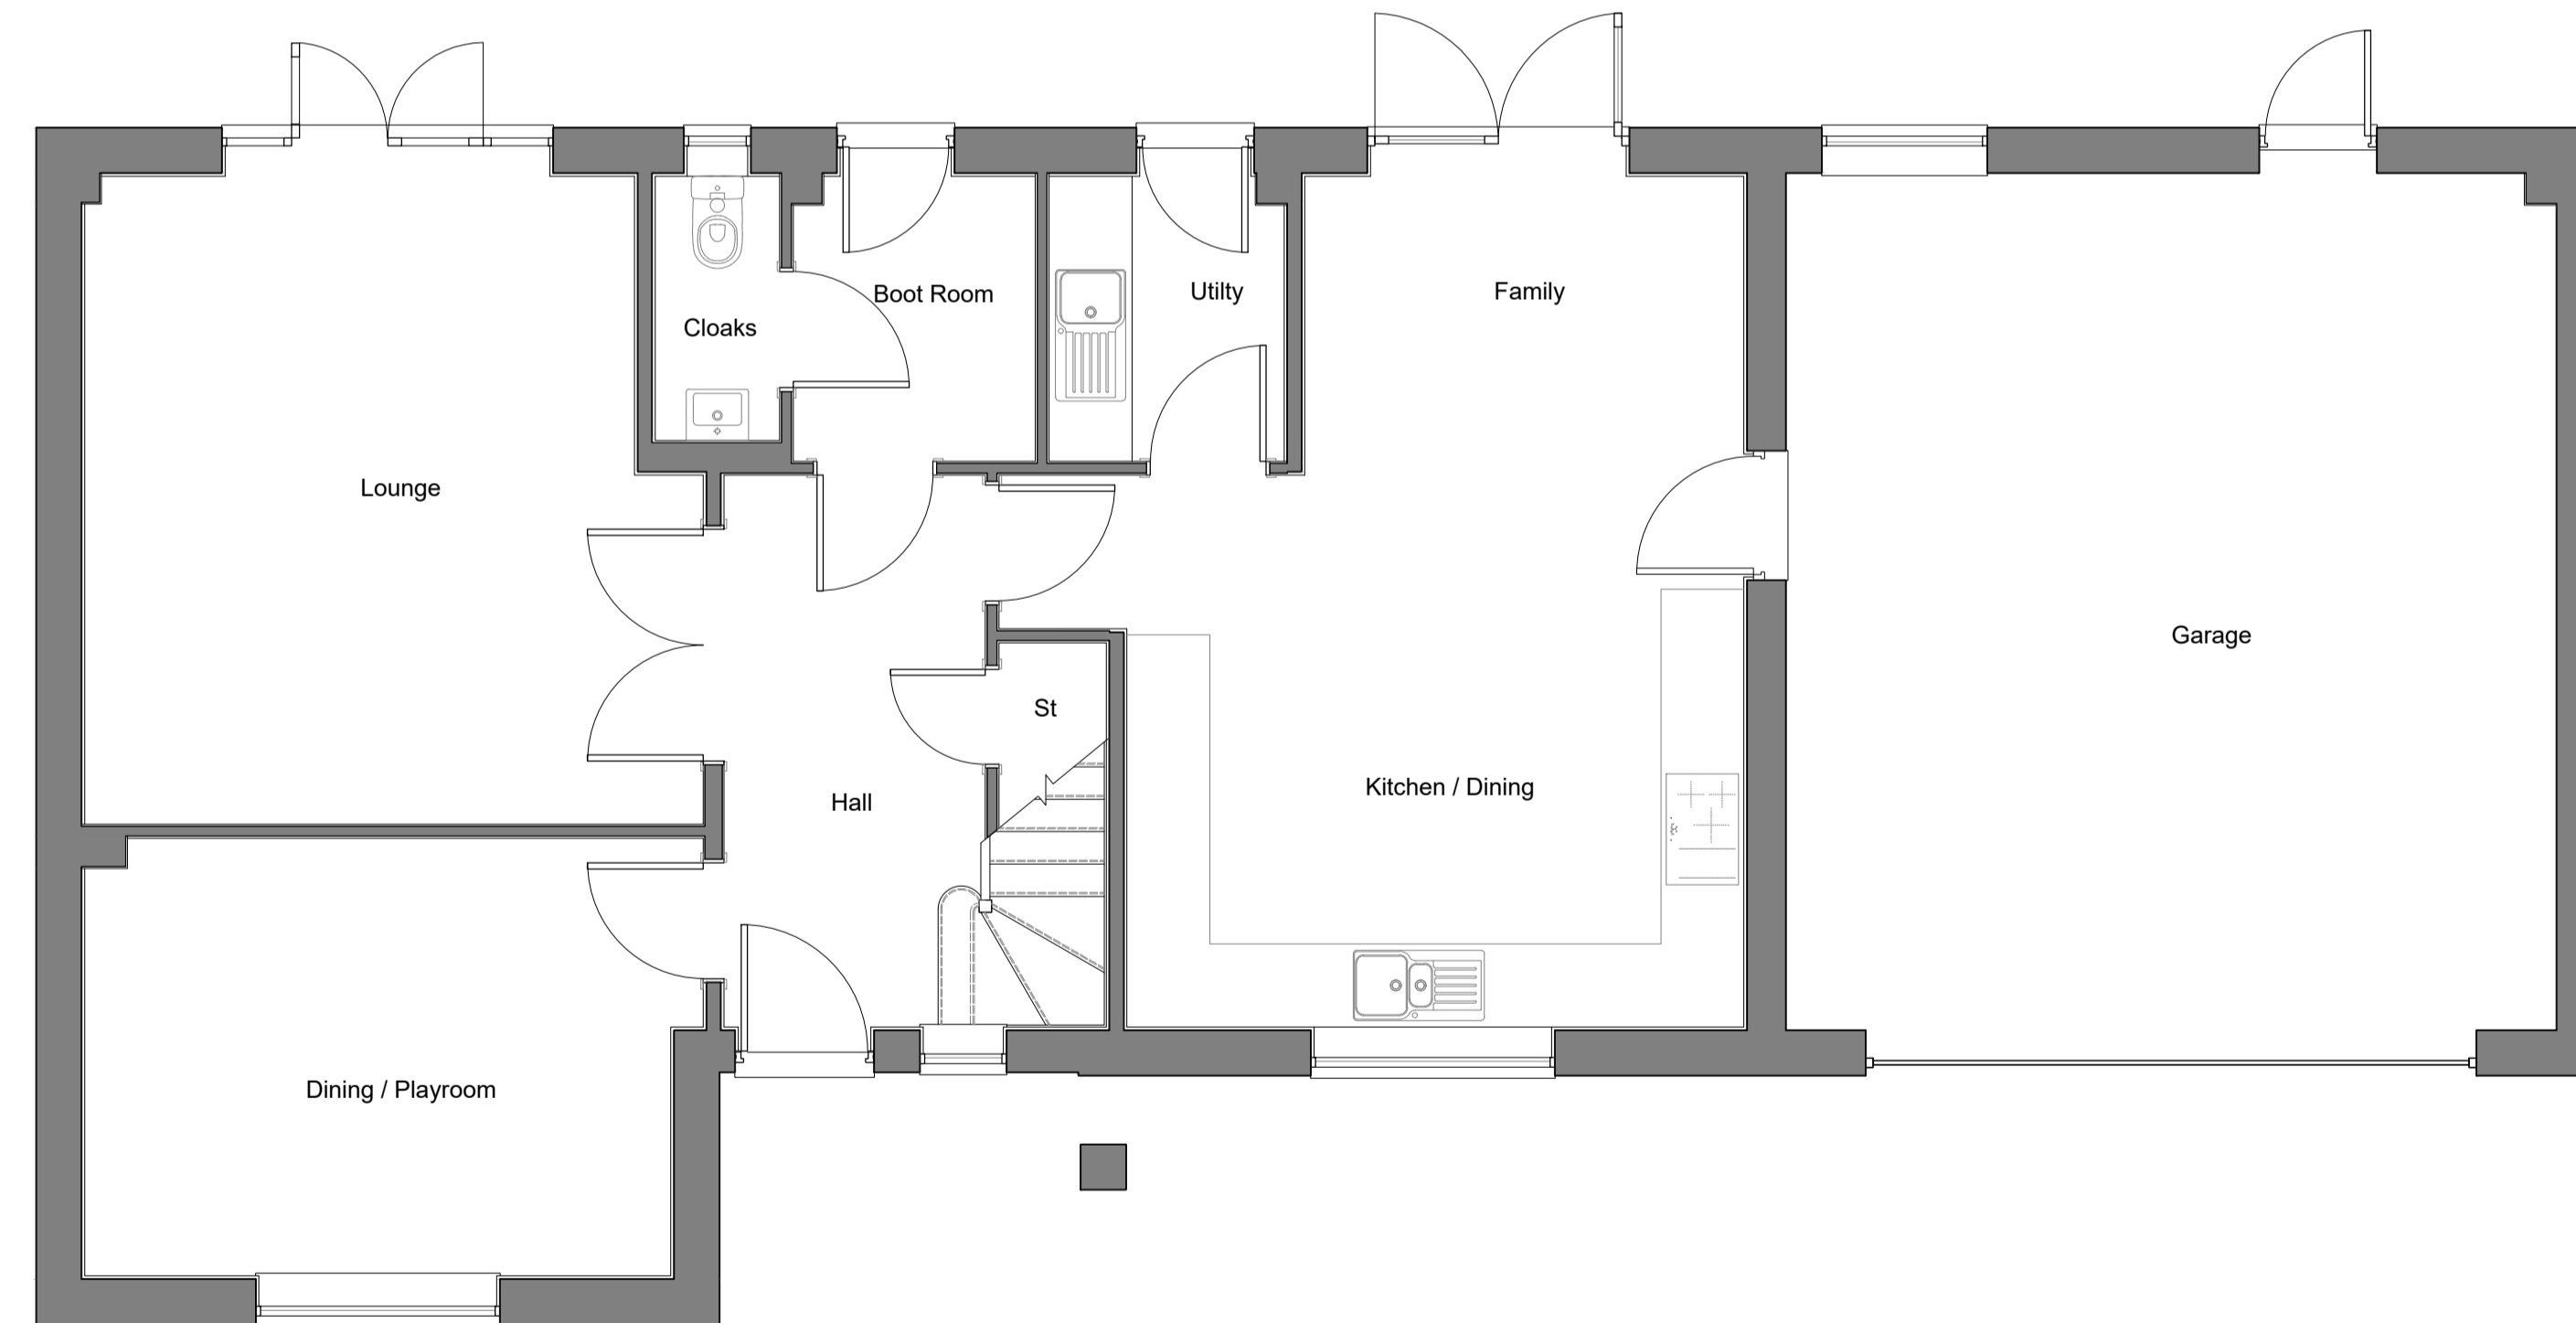

**EXISTING GROUND FLOOR PLAN 1:50**

Scale 1:50



Client:	Tammie Barker
Project Title:	12 Church Lane Tickenham, BS21 6SD Proposed Extension & Alterations
Drawing:	Existing Plans & Elevations
Drawing No:	PL02
Status:	PLANNING
Scale:	Varies @ A1
Revision:	First Issue
Author:	MBD
Date:	September 23



**MD TECHNICAL**  
ARCHITECTURAL DESIGN

MD Technical Design Ltd  
Email: matt@mdtechdesign.co.uk  
Phone: 07973915789



Company Reg No. 13474441