



Note:
 This drawing is copyright of MD Technical Design Ltd. Scale for planning purposes only. Contractors, Sub-Contractors & Suppliers are to check all relevant dimensions and levels of the site before commencing any building works. Any discrepancies should be reported to the Designer (MD Technical Design Ltd). Where applicable, this drawing should be read in conjunction with any third party Consultants drawings.

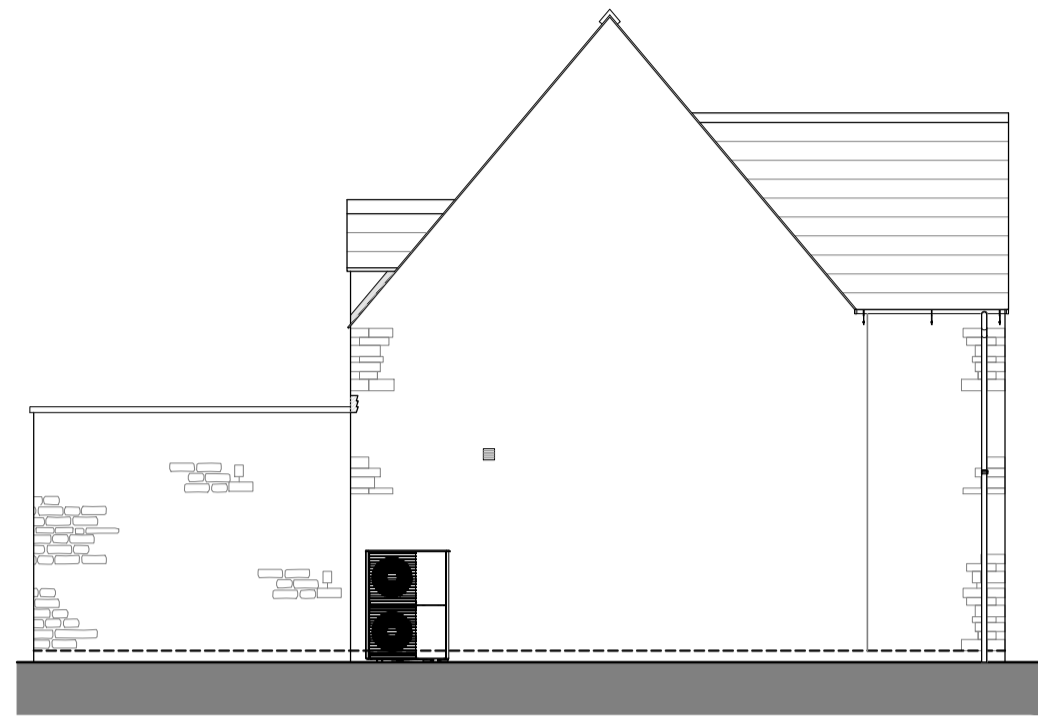

SOUTH WEST ELEVATION 1:100




SOUTH EAST ELEVATION 1:100

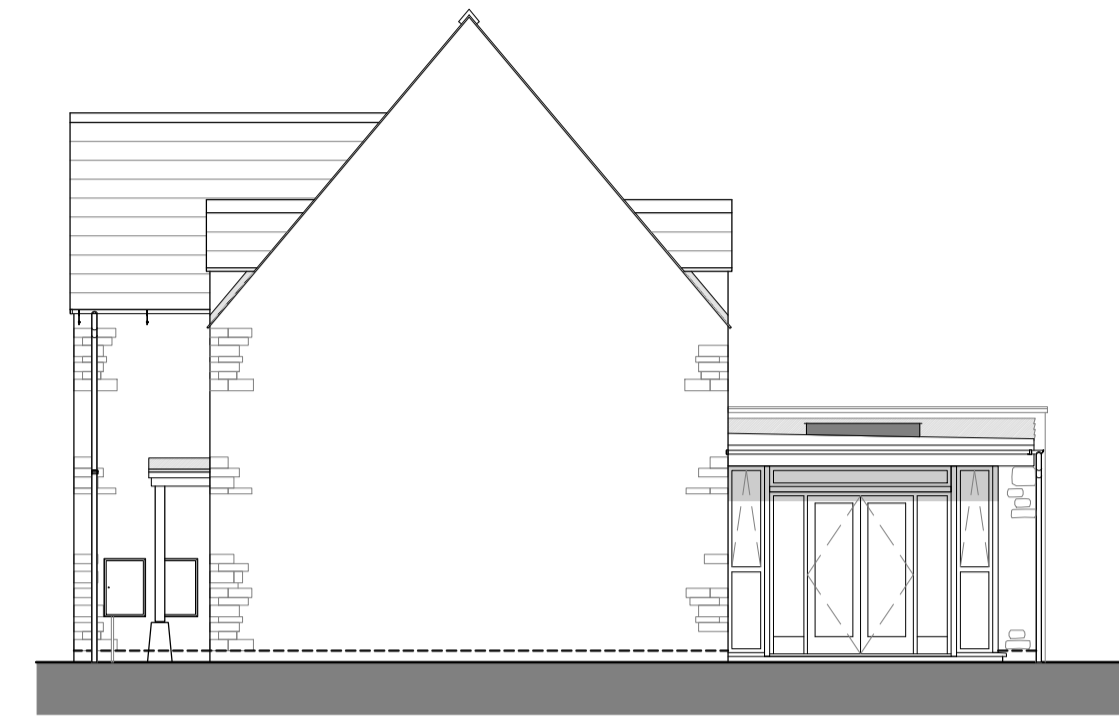

NORTH EAST ELEVATION 1:100




NORTH WEST ELEVATION 1:100

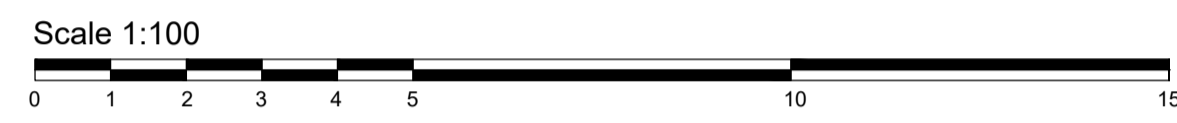

SCHEDULE OF MATERIALS:

- STONE EXTERNAL WALL (TO MATCH EXISTING)
- STONE FEATURE HEADS & CILLS
- UPVICAL ALUMINIUM WINDOWS (TO MATCH EXISTING)
- LEAD DORMER
- PANTILES
- WHITE RENDER

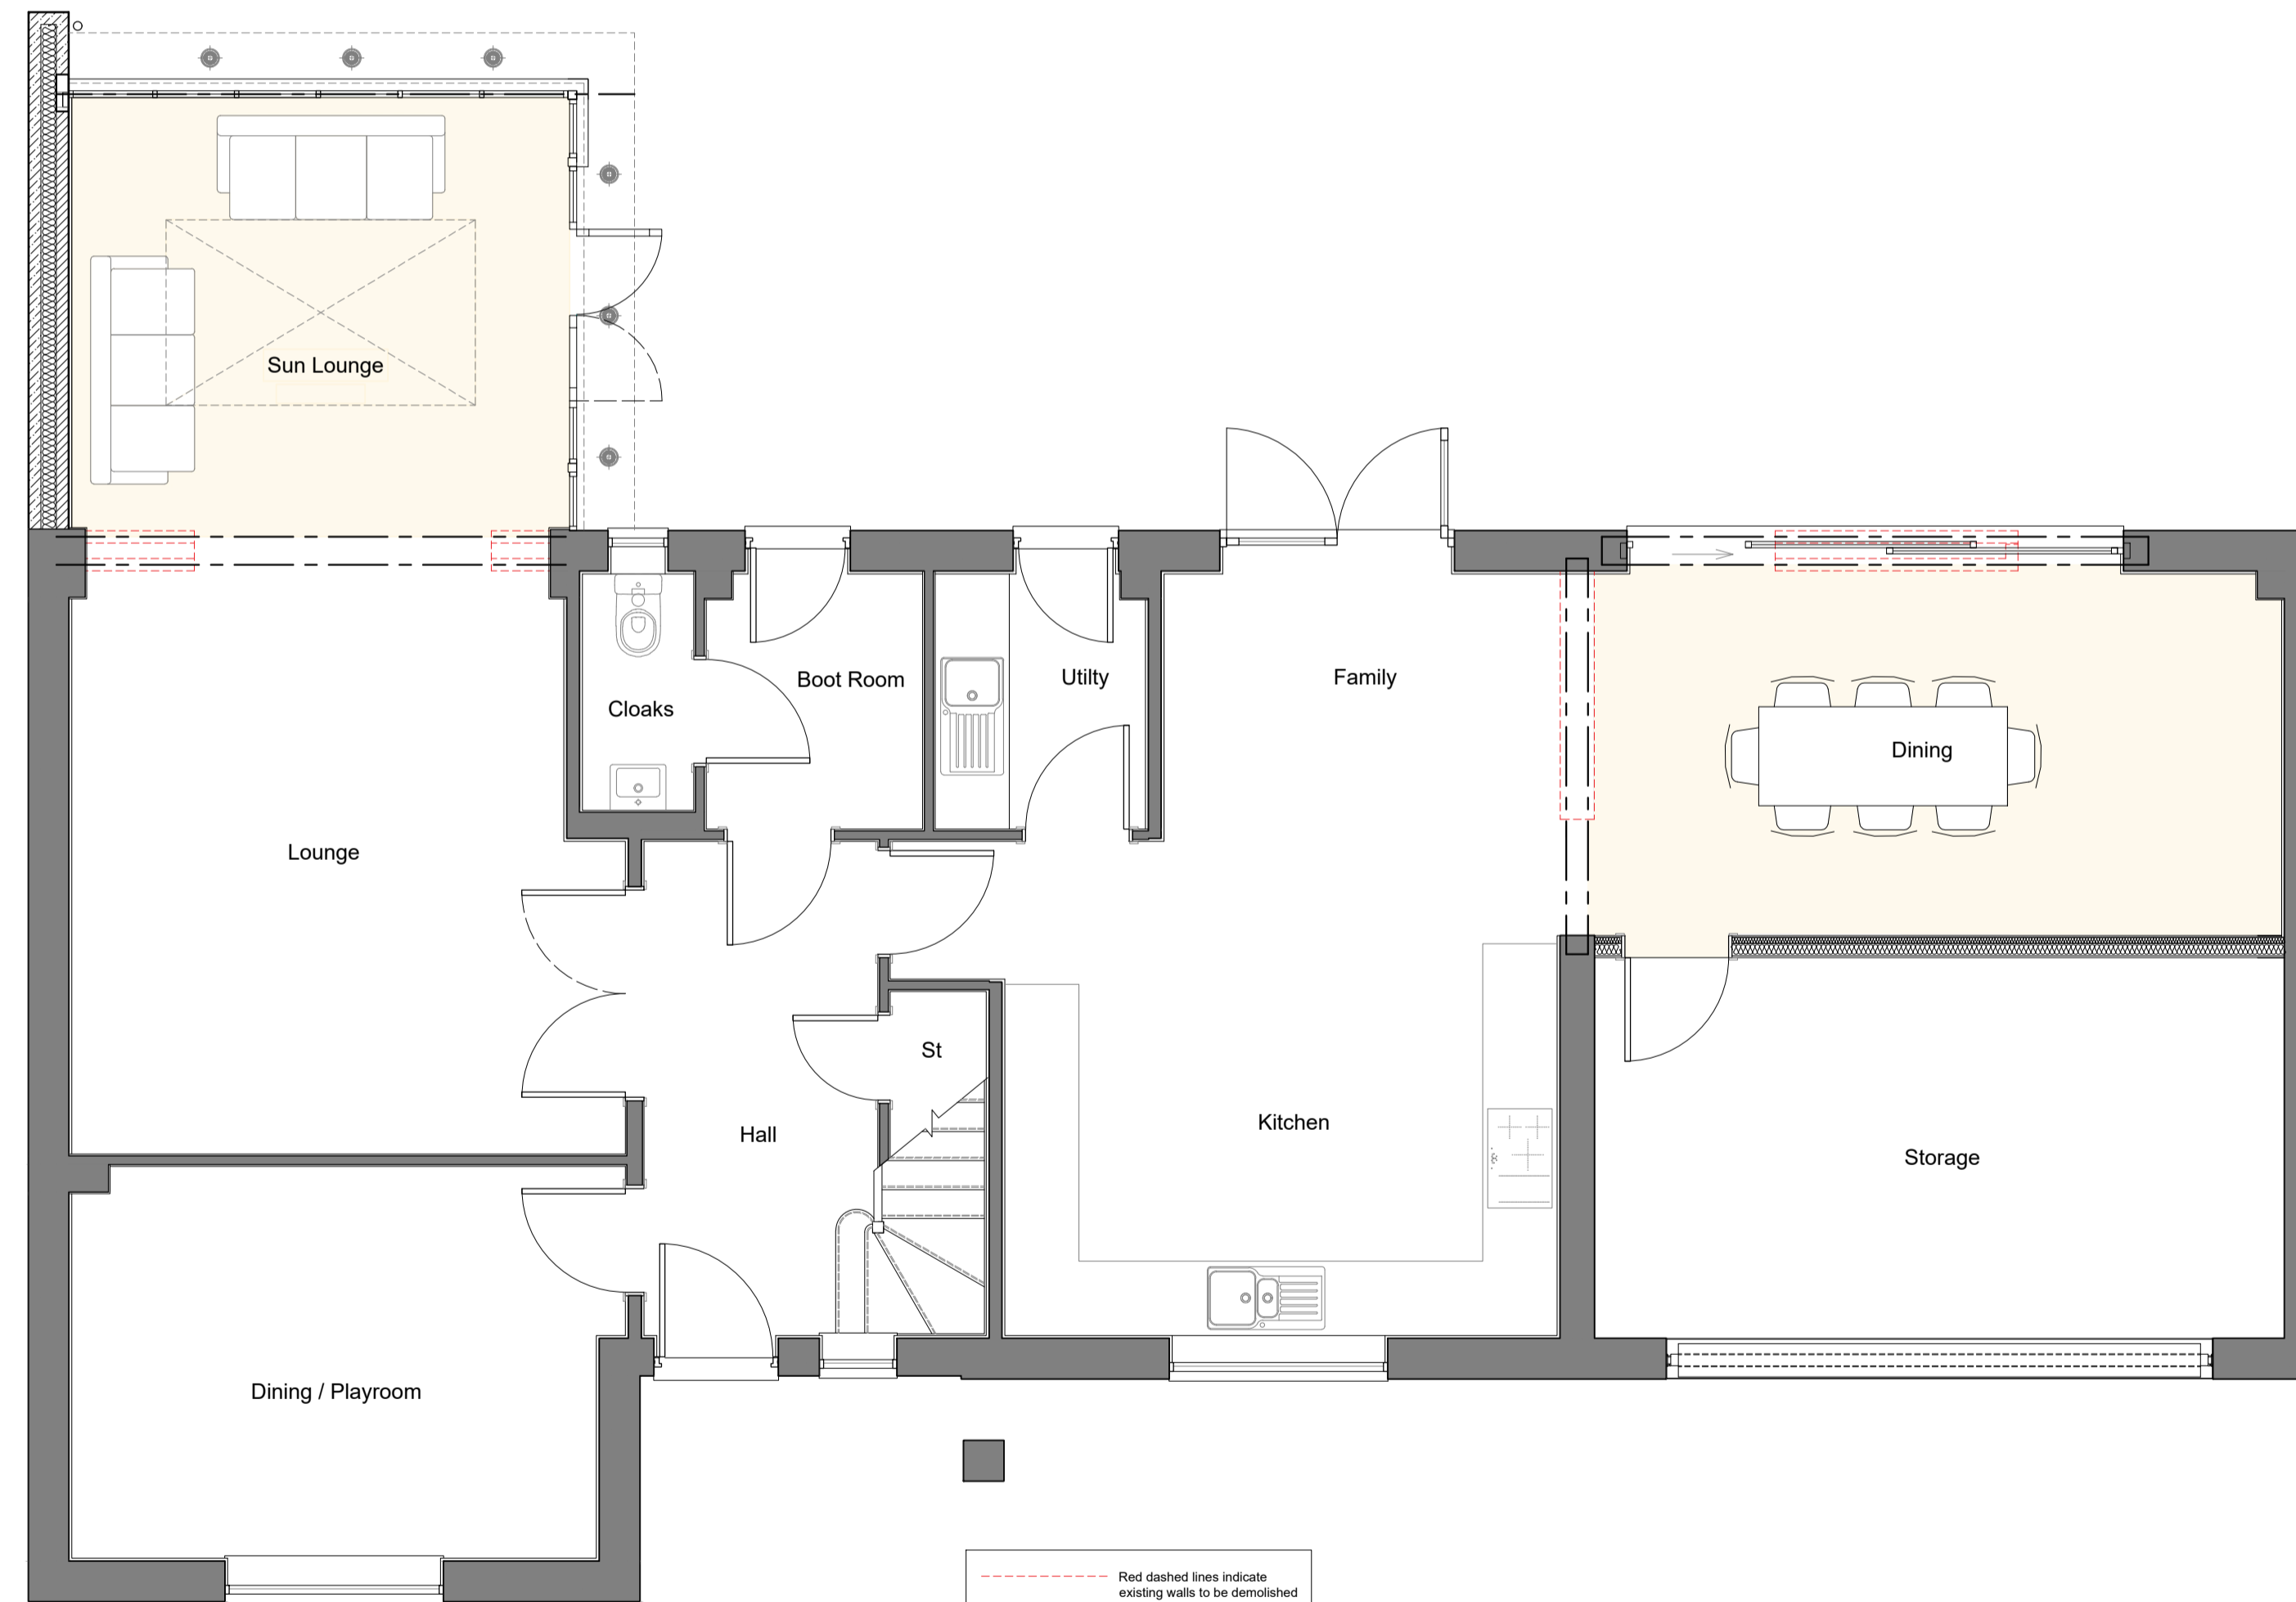

PROPOSED GROUND FLOOR PLAN 1:50



Client:	Tammie Barker
Project Title:	12 Church Lane Tickenham, BS21 6SD Proposed Extension & Alterations
Drawing:	Proposed Plans & Elevations
Drawing No:	PL03
Status:	PLANNING
Scale:	Varies @ A1
Revision:	First Issue
Author:	MBD
Date:	September 23



MD TECHNICAL
 ARCHITECTURAL DESIGN

MD Technical Design Ltd
 Email: matt@mdtechdesign.co.uk
 Phone: 07973915789



Company Reg No. 13474441