 
 

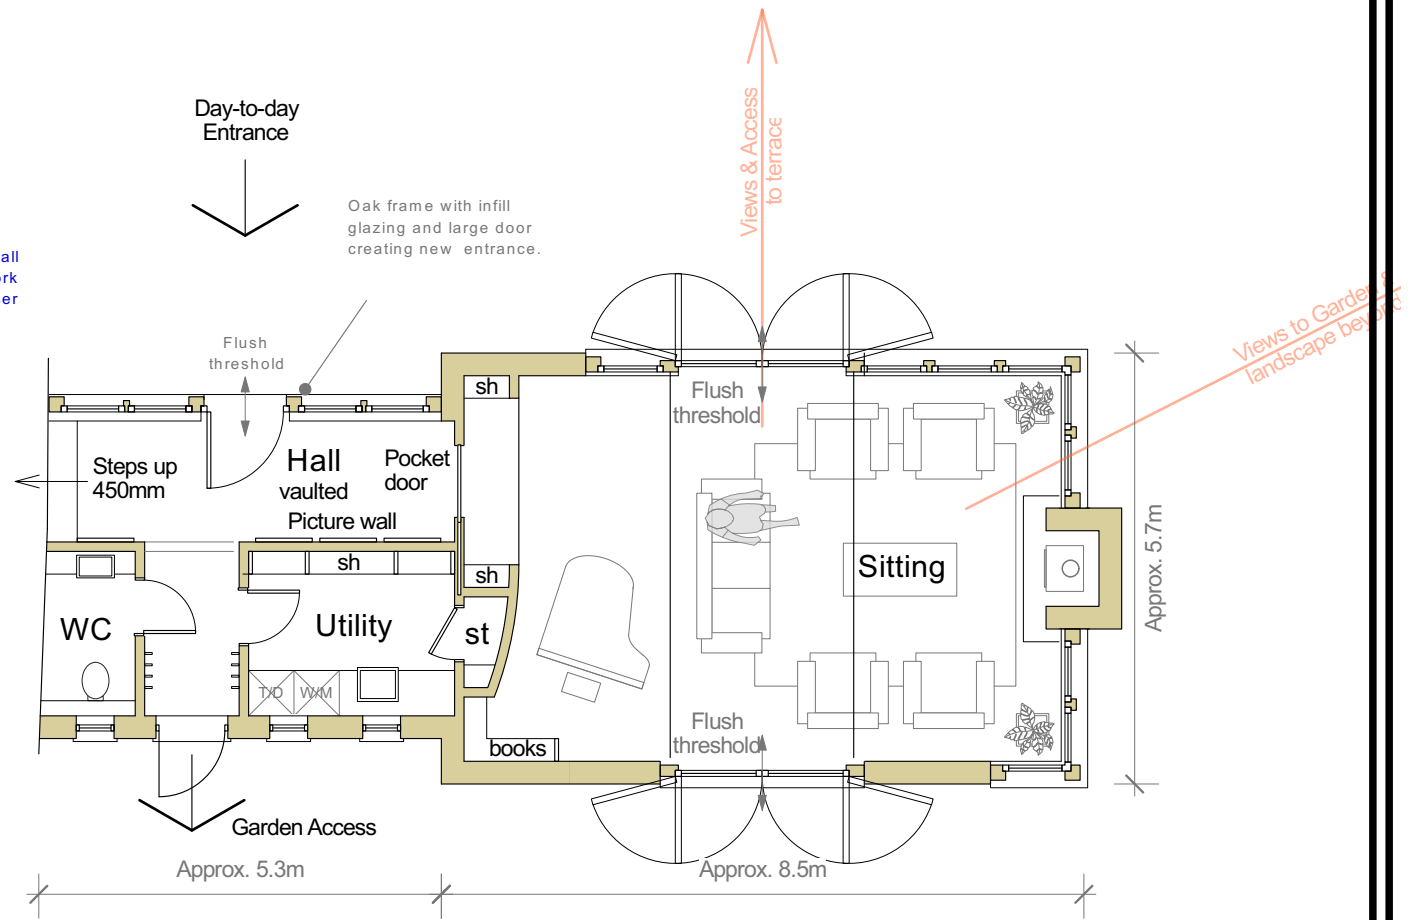
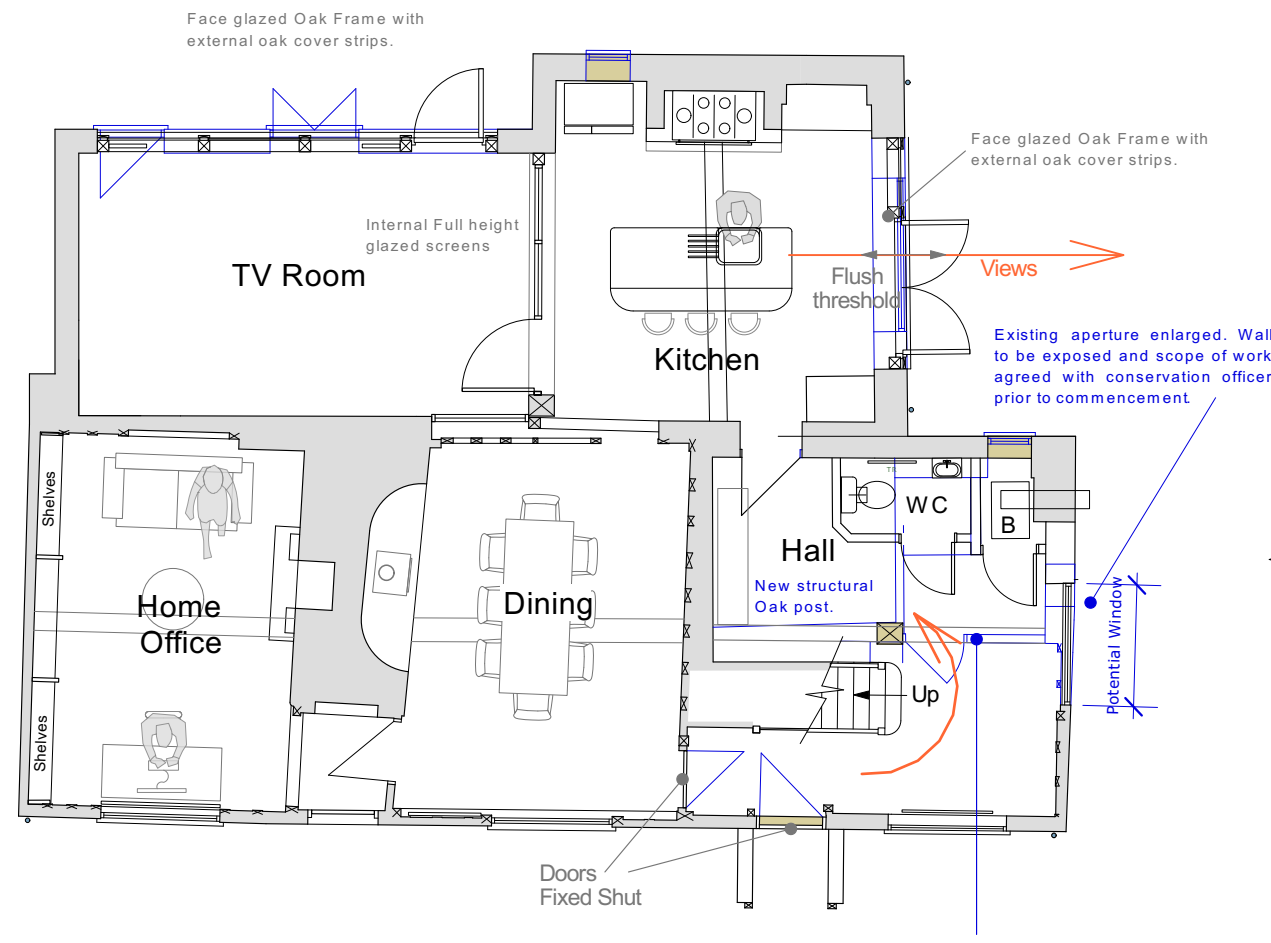


Wall Key	
	New works
	Existing walls/fabric retained
	Walls/fabric removed



**Proposed Ground Floor Plan**  
 Scale 1:100 @ A3

metres  
 0 1 2 3 4 5 10

Modern partitions removed to create more open hallway and circulation link to the rear (old beams etc. revealed)

Contractor is responsible for all setting out and must check dimensions on site before work is put in hand. Written dimensions only to be taken, this drawing must not be scaled. JAP Architects to be immediately notified of suspected omissions or discrepancies. ©

Revisions		Revisions	

Revisions		Revisions	

**J.A.P. Architects**  
 Market Hill, Clare, Suffolk CO10 8NN  
 T: 01787 279490  
 E: enquiries@japarchitects.co.uk  
 W: www.japarchitects.co.uk

J.A.P. Architects  
  
 RIBA

Project	Proposed works to Church Farm (formerly Erratts Farm), Cowlinge, for Mr & Mrs Lewis.		
Title	Proposed Floor Plans - Reduced Scheme		
Scale	1:100 @ A3	Date	March 2020
Drawing No.	<b>20016-14</b>		Revisions