



NOTES:
 BUILDING SIZE:
 - 15,240M WIDE (O/S STEEL)
 - 48,768M LONG (6x8 ORBIT BAYS)
 - 4,572M HIGH TO EAVES
 - 6,514M HIGH TO RIDGE
 - ROOF PITCH 1%
 ROOF TO BE CLAD WITH NATURAL GREY PROFILE 6 FIBRE CEMENT, COMPLETE WITH OPEN UPTURNED RIDGE & BARGE BOARDS TO GABLES.
 VERTICAL CLADDING TO BE TIMBER SPACED BOARDING 2700M BELOW EAVES TO ONE SIDE & BOTH END ELEVATIONS EXCLUDING DOORWAYS.
 DOORWAYS:
 21No. DOORWAYS TO BE 3,658M WIDE X 4,572M HIGH & 21No. DOORWAYS TO BE 4,572M WIDE X 4,572M HIGH. LOWER WALLS TO BE CONCRETE PANELS TO ONE SIDE & BOTH END ELEVATIONS EXCLUDING DOORWAYS.

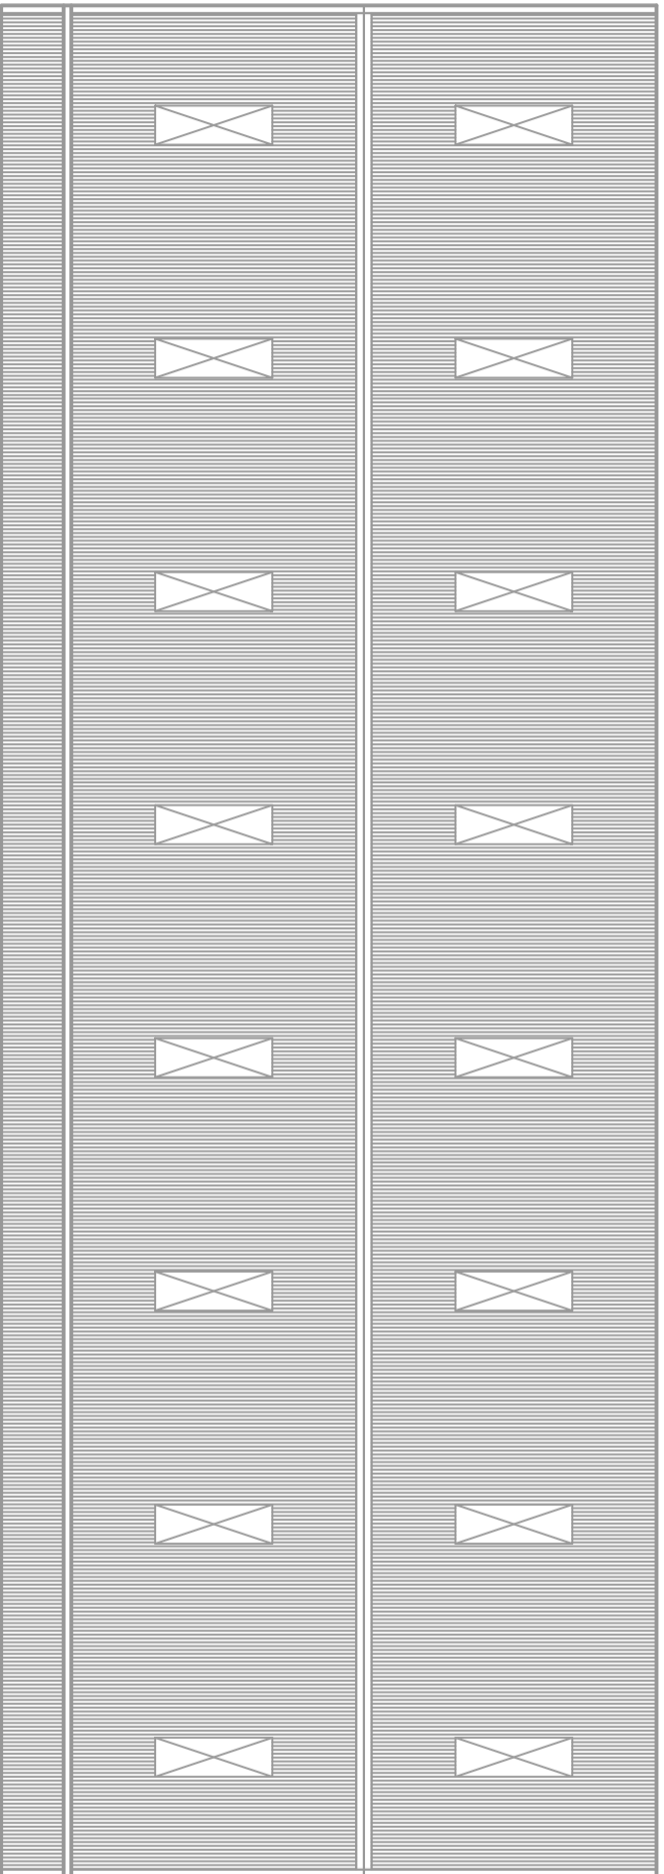

ROOF PLAN

 

FLOOR PLAN

© 2023 S&A FABRICATIONS LTD.



S & A FABRICATIONS LTD.
 HARMIRE ENTERPRISE PARK,
 BARNARD CASTLE,
 COUNTY DURHAM, DL12 8EH
 TEL 01833 690379

DESCRIPTION		CLIENT		PROJECT		NOTES	
PROPOSED ELEVATIONS		MR. MEDD WEST WHORLEY HILL WINSTON, DARLINGTON DL2 3PT		PROPOSED BUILDING		DATE 20/06/2023 DRN. DH CHK'D SCALE 1:200 @ A3	
						DRG No. 3027Rev1-RP-FP	