




Notes

No: 30 No: 28 No: 26




EXISTING FRONT ELEVATION


No: 26 No: 28 No: 30

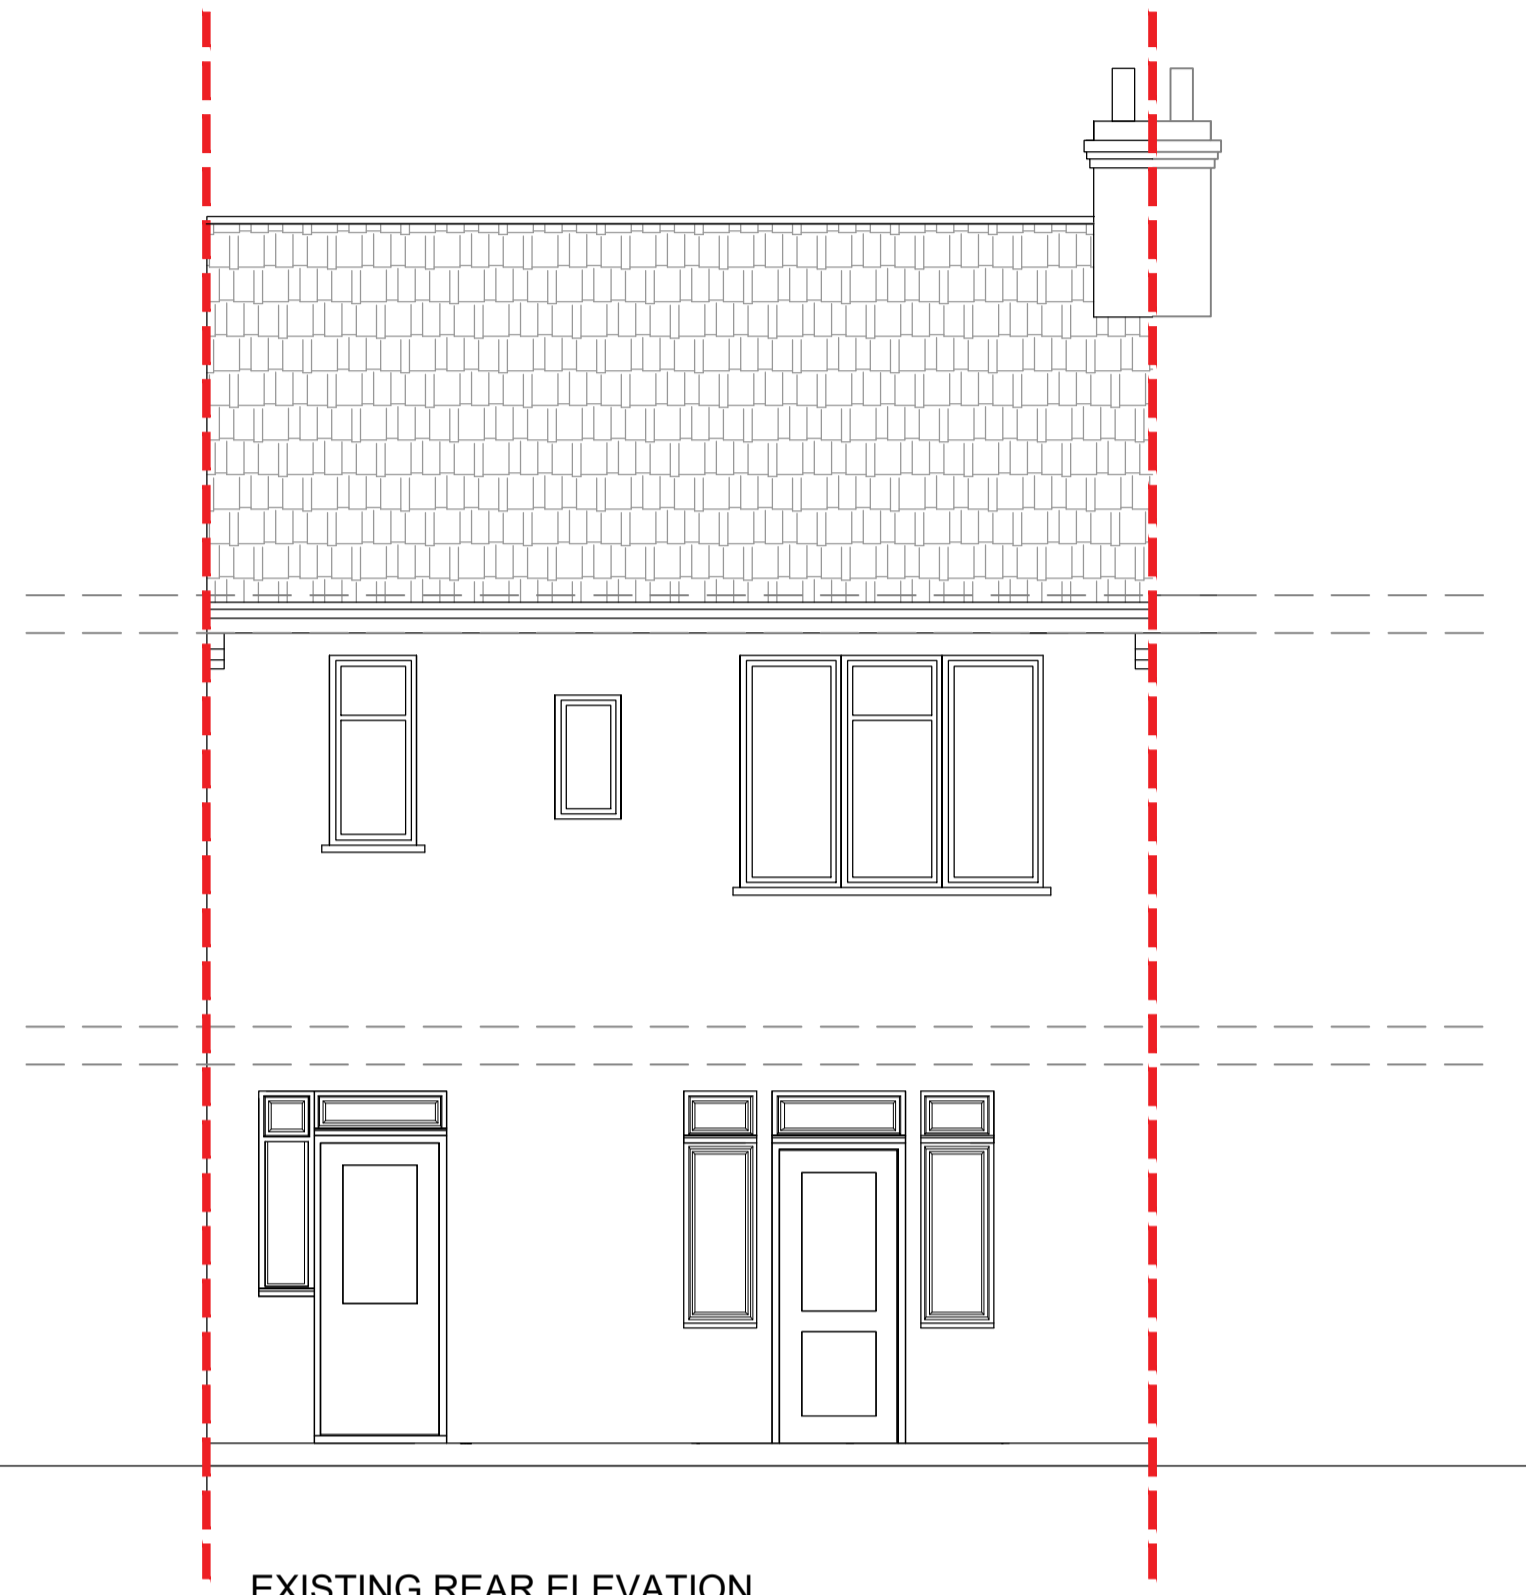

EXISTING REAR ELEVATION

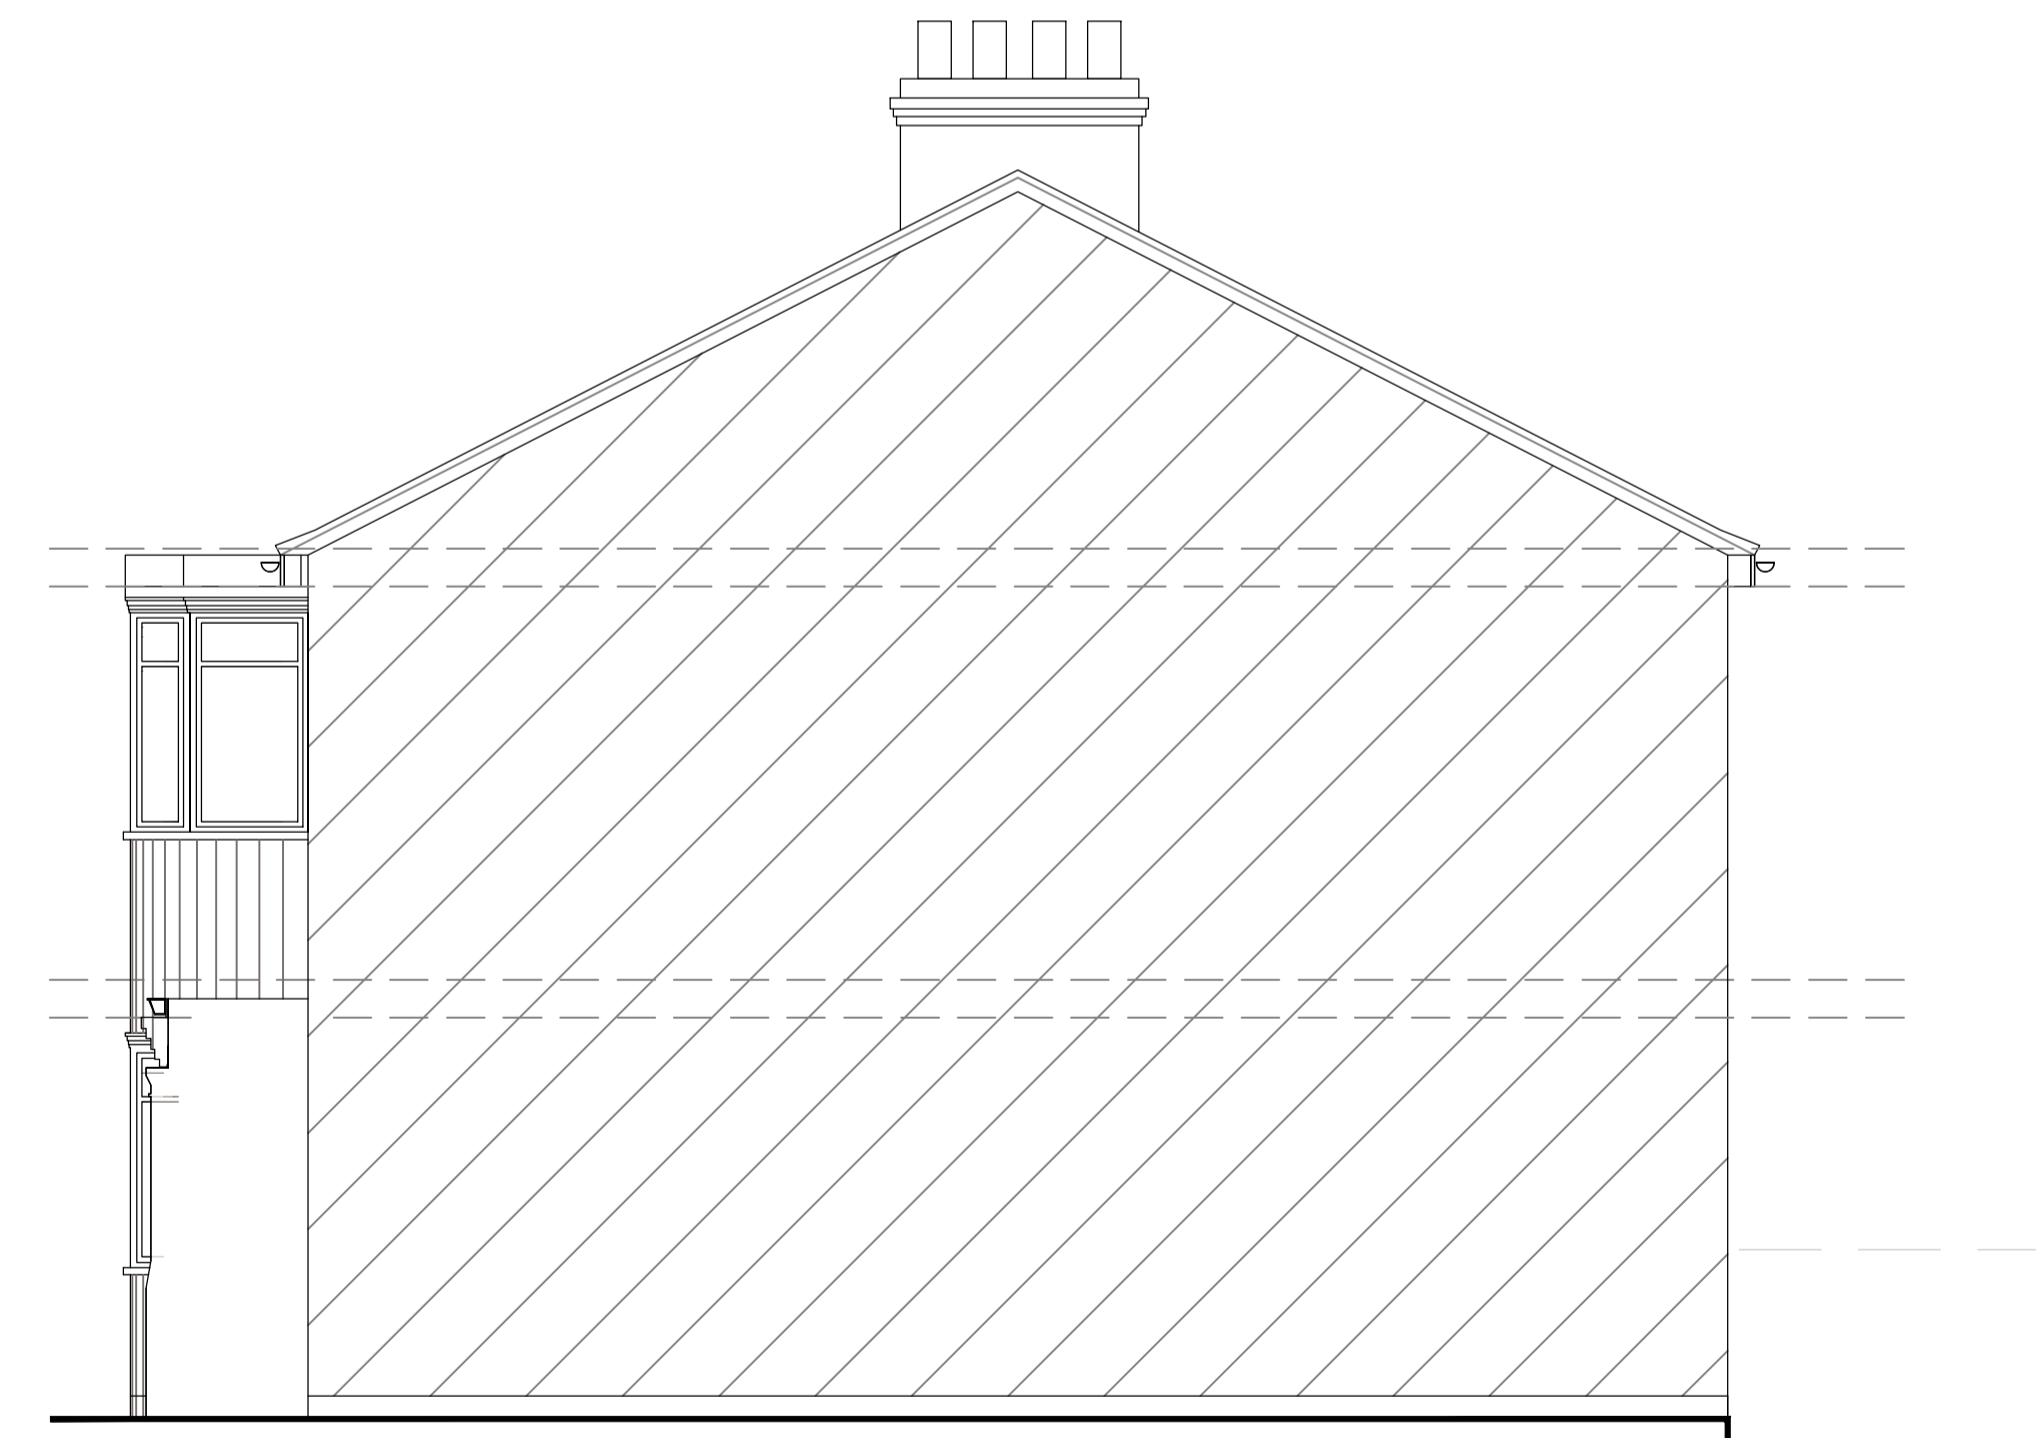

EXISTING SIDE ELEVATION-01

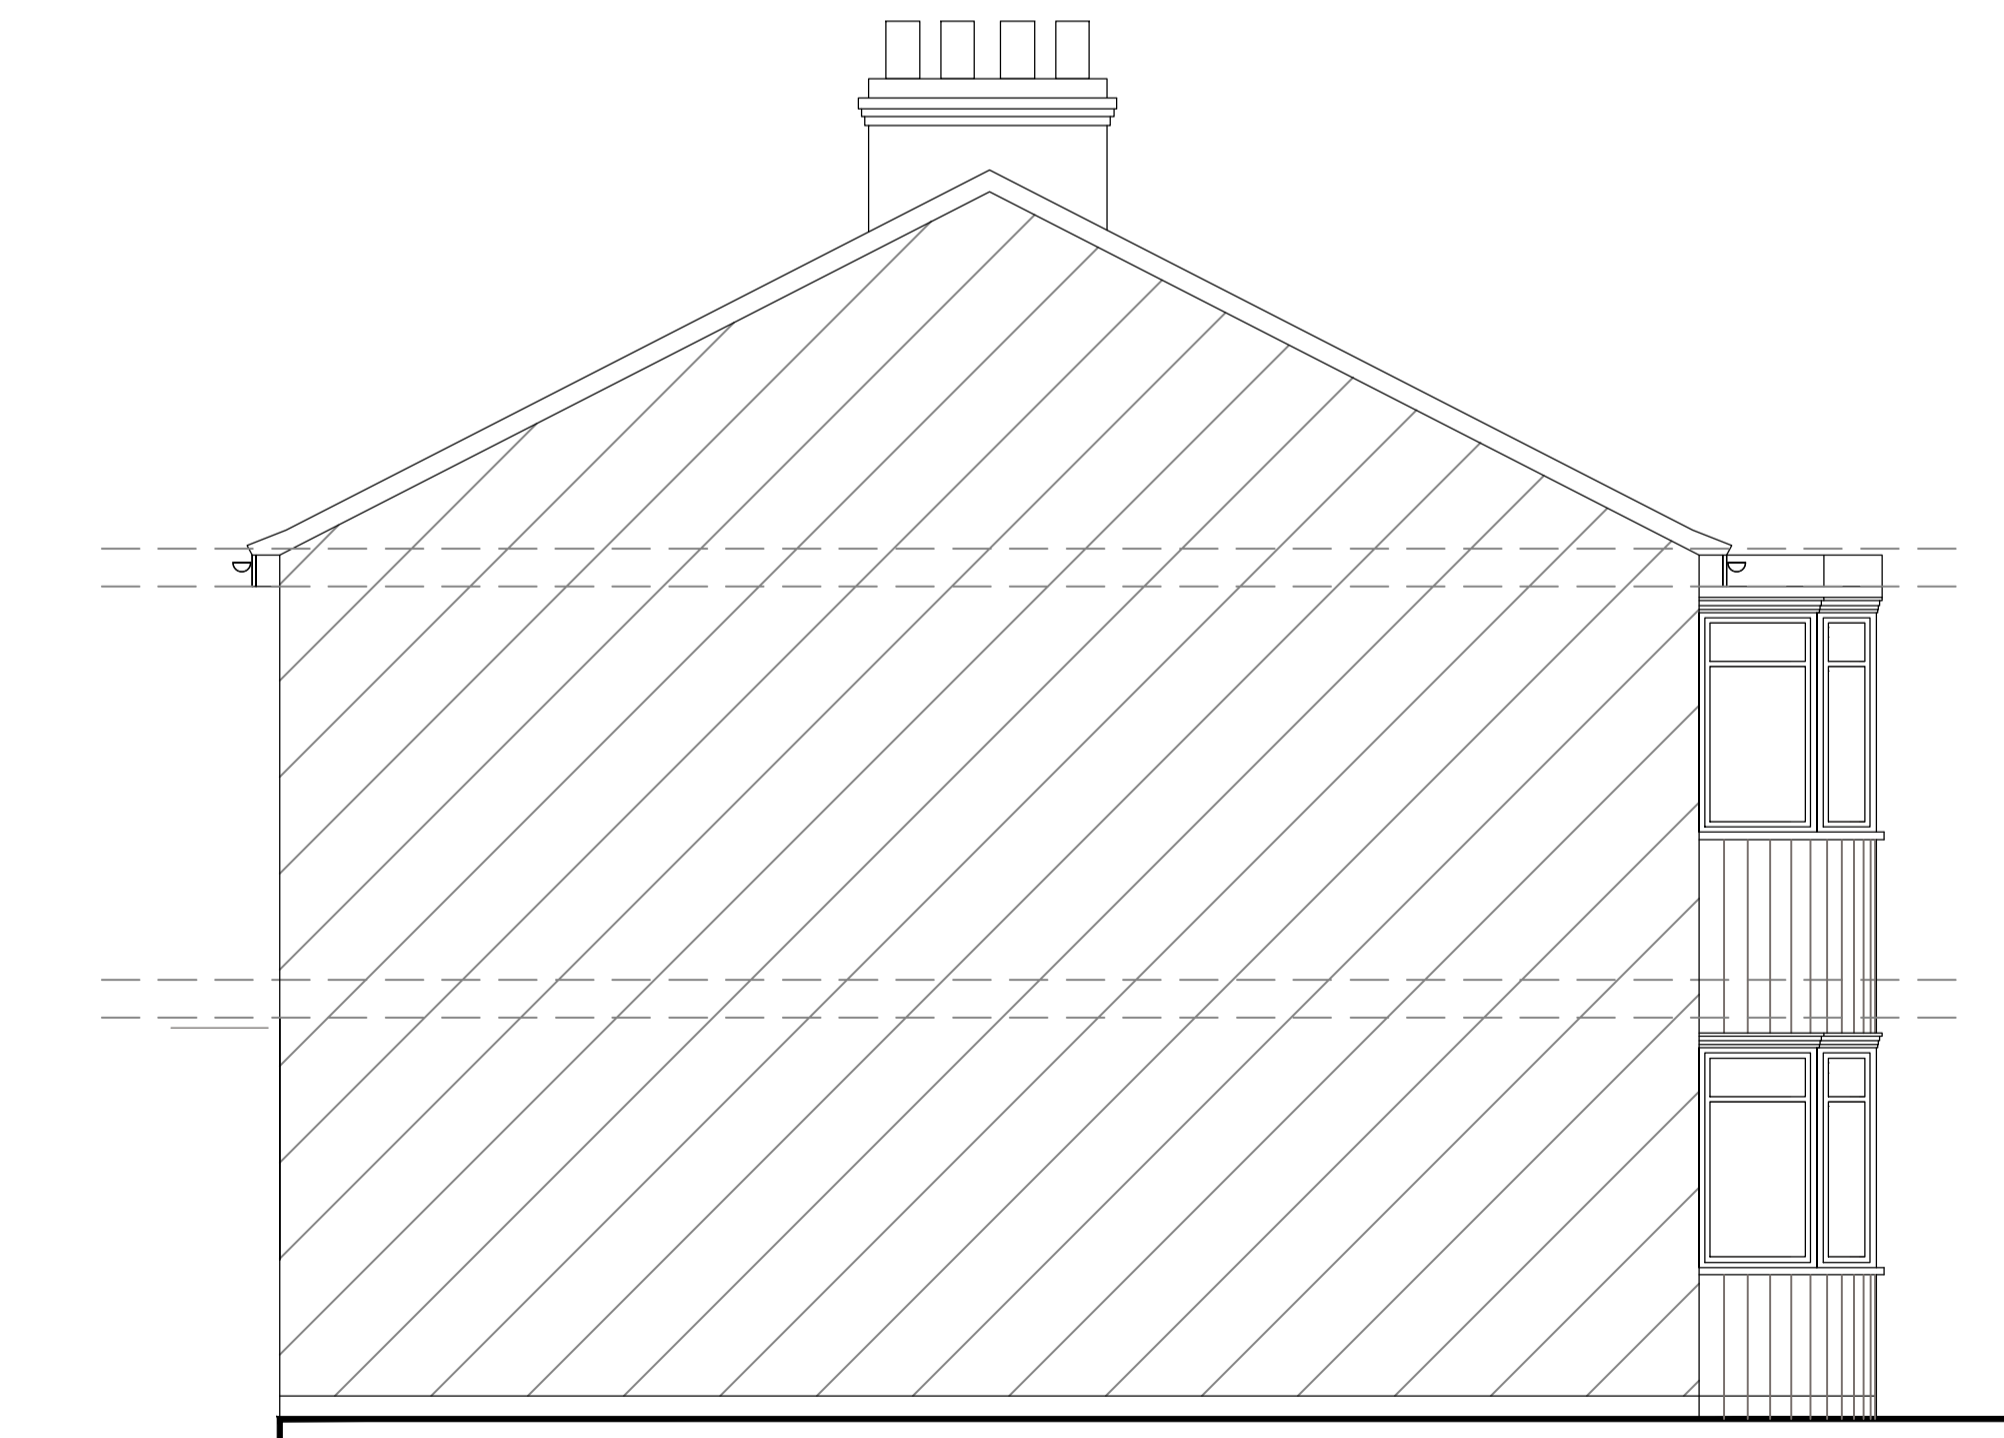

EXISTING SIDE ELEVATION-02

P1	PLANNING ISSUE	04.10.2023	IT	IT
REV	NOTES	DATE	BY	AUTH
PROJECT				
PROPOSED REAR EXTENSION				
28 FAIRLANDS AVENUE				
CROYDON CR7 6HA				
DRAWING TITLE				
EXISTING ELEVATIONS				
DRAWING STATUS				
PLANNING				
SCALE AT A1:		SCALE AT A3:		
1:50		1:100		
JOB NO.	DRAWING NO.	REV.		
1451	02-02	P1		

