



FLOOR PLAN. SCALE 1:50



ROOF PLAN. SCALE 1:50

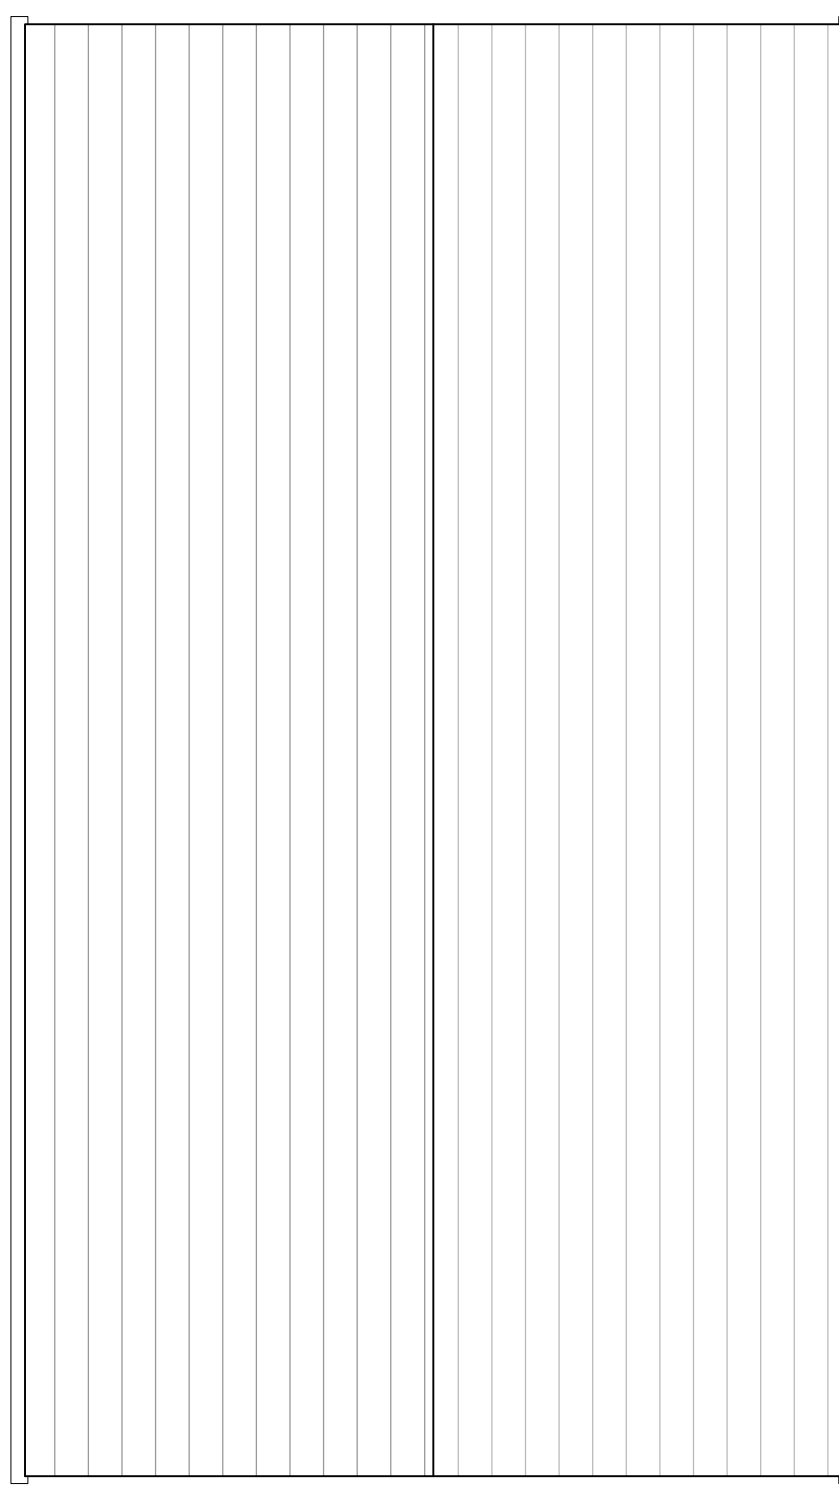


SIDE (NORTH-EAST) ELEVATION. SCALE 1:50

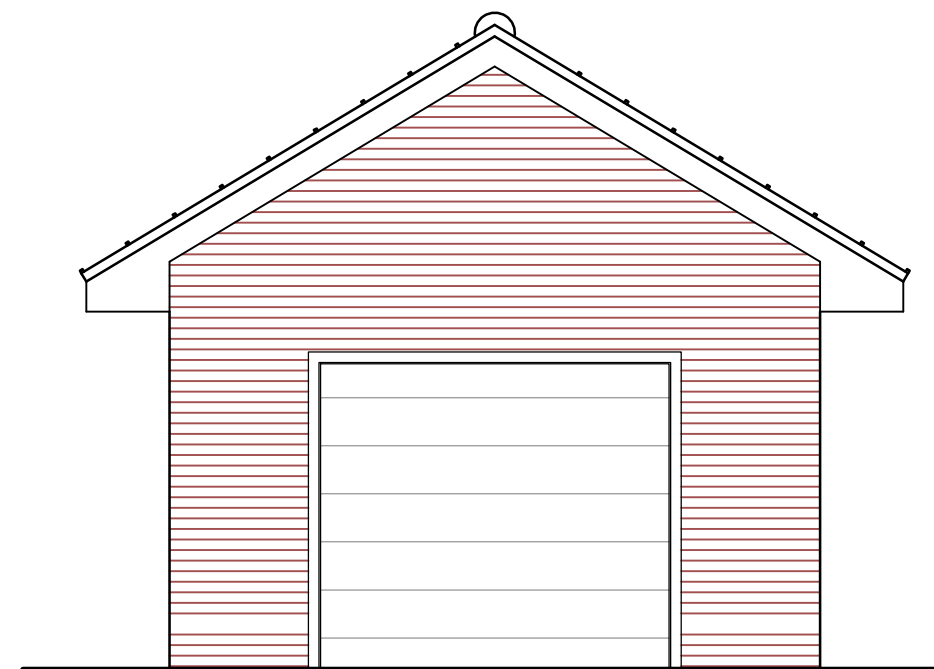

FRONT (SOUTH-EAST) ELEVATION. SCALE 1:50



SIDE (SOUTH-WEST) ELEVATION. SCALE 1:50

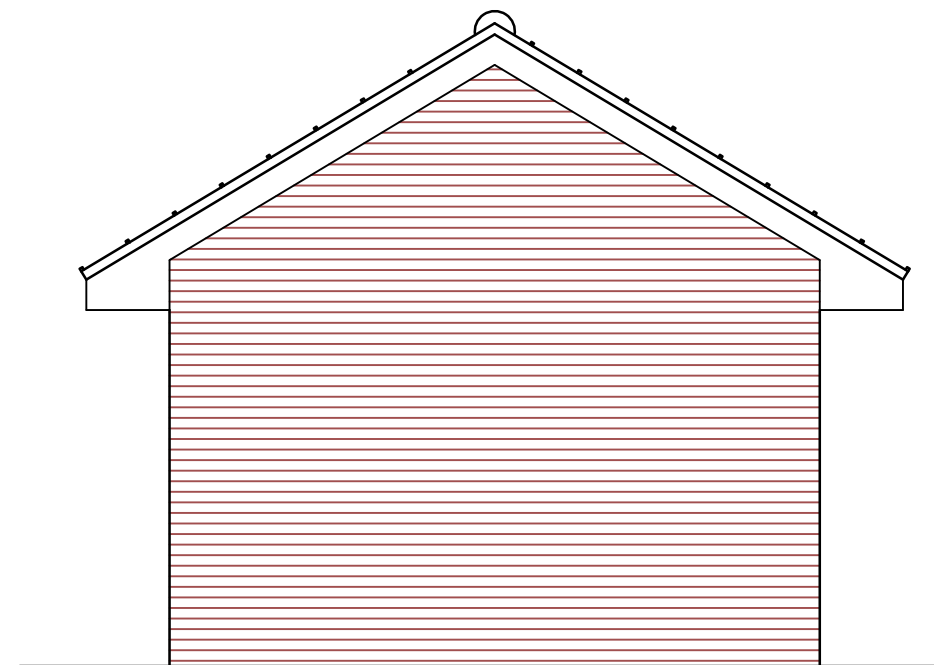

REAR (NORTH-WEST) ELEVATION. SCALE 1:50

MATERIALS.

- BRICKWORK TO MATCH EXISTING.
- TILED PITCHED ROOF TO MATCH EXISTING, WITH WHITE UPVC FASCIAS AND SOFFITS, AND BLACK RWP'S.
- WHITE UPVC DOOR.



DRAWN BY: PJC CHECKED BY: PJC AUTHORIZED BY: PJC DATE: 13/09/23 SCALE: 1:50 @ A2	CLIENT: MR & MRS JENNINGS PROJECT: PROPOSED EXTENSION AND ALTERATIONS 18 SPRINGHILL AVENUE CROFTON WAKEFIELD WF4 1HA	2 HERBACEOUS COURT, CROFTON, WAKEFIELD, WEST YORKSHIRE. WF4 1FF 07368 544787 philc@aspire-studio.co.uk www.aspire-studio.co.uk
	DESCRIPTION: GARAGE PLANS AND ELEVATIONS AS PROPOSED	

ASPIRE DESIGN STUDIO LTD

© Aspire Design Studio Ltd 2023
 DO NOT SCALE OFF THIS DRAWING