

Proposed windows – overview

The proposed windows for the replacement for windows marked R1, R2, R3 and R4 are premium upvc flush casement windows specified with traditional design and detailing shown in the pictures below

Scaled drawings and full specification of the windows and other associated information is included in other documents that are part of this application.

Features of the proposed flush casement windows



Genus timber style joint




Traditional profile design



Traditional window bars



Deep timber-look cills

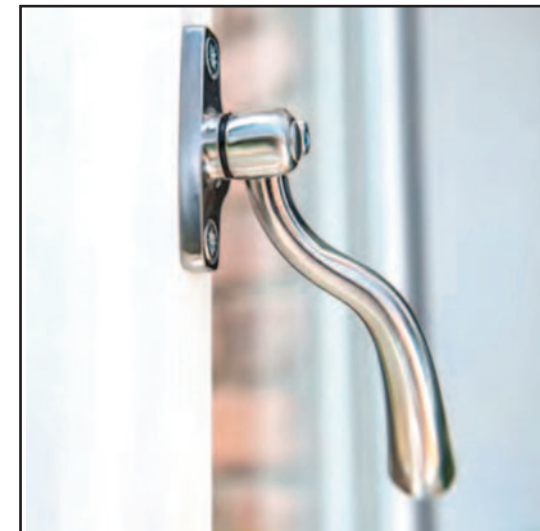

Traditional ironmongery



Tear drop handles



R1

For full details of the proposed replacement Window R1 see accompanying documents


SEE FULL DETAILS OF PROPOSED REPLACEMENT WINDOWS IN SEPARATE DOCUMENTS THAT ARE PART OF THIS APPLICATION.



REAR VIEW OF PROPERTY




REAR ELEVATION

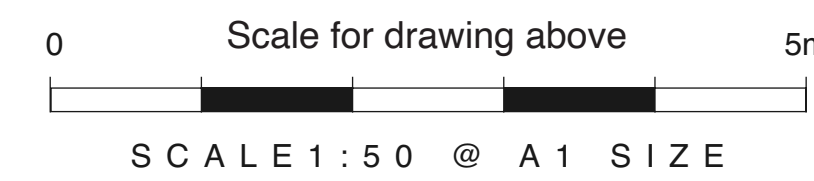


R4

For full details of the proposed replacement Window R4 see accompanying documents

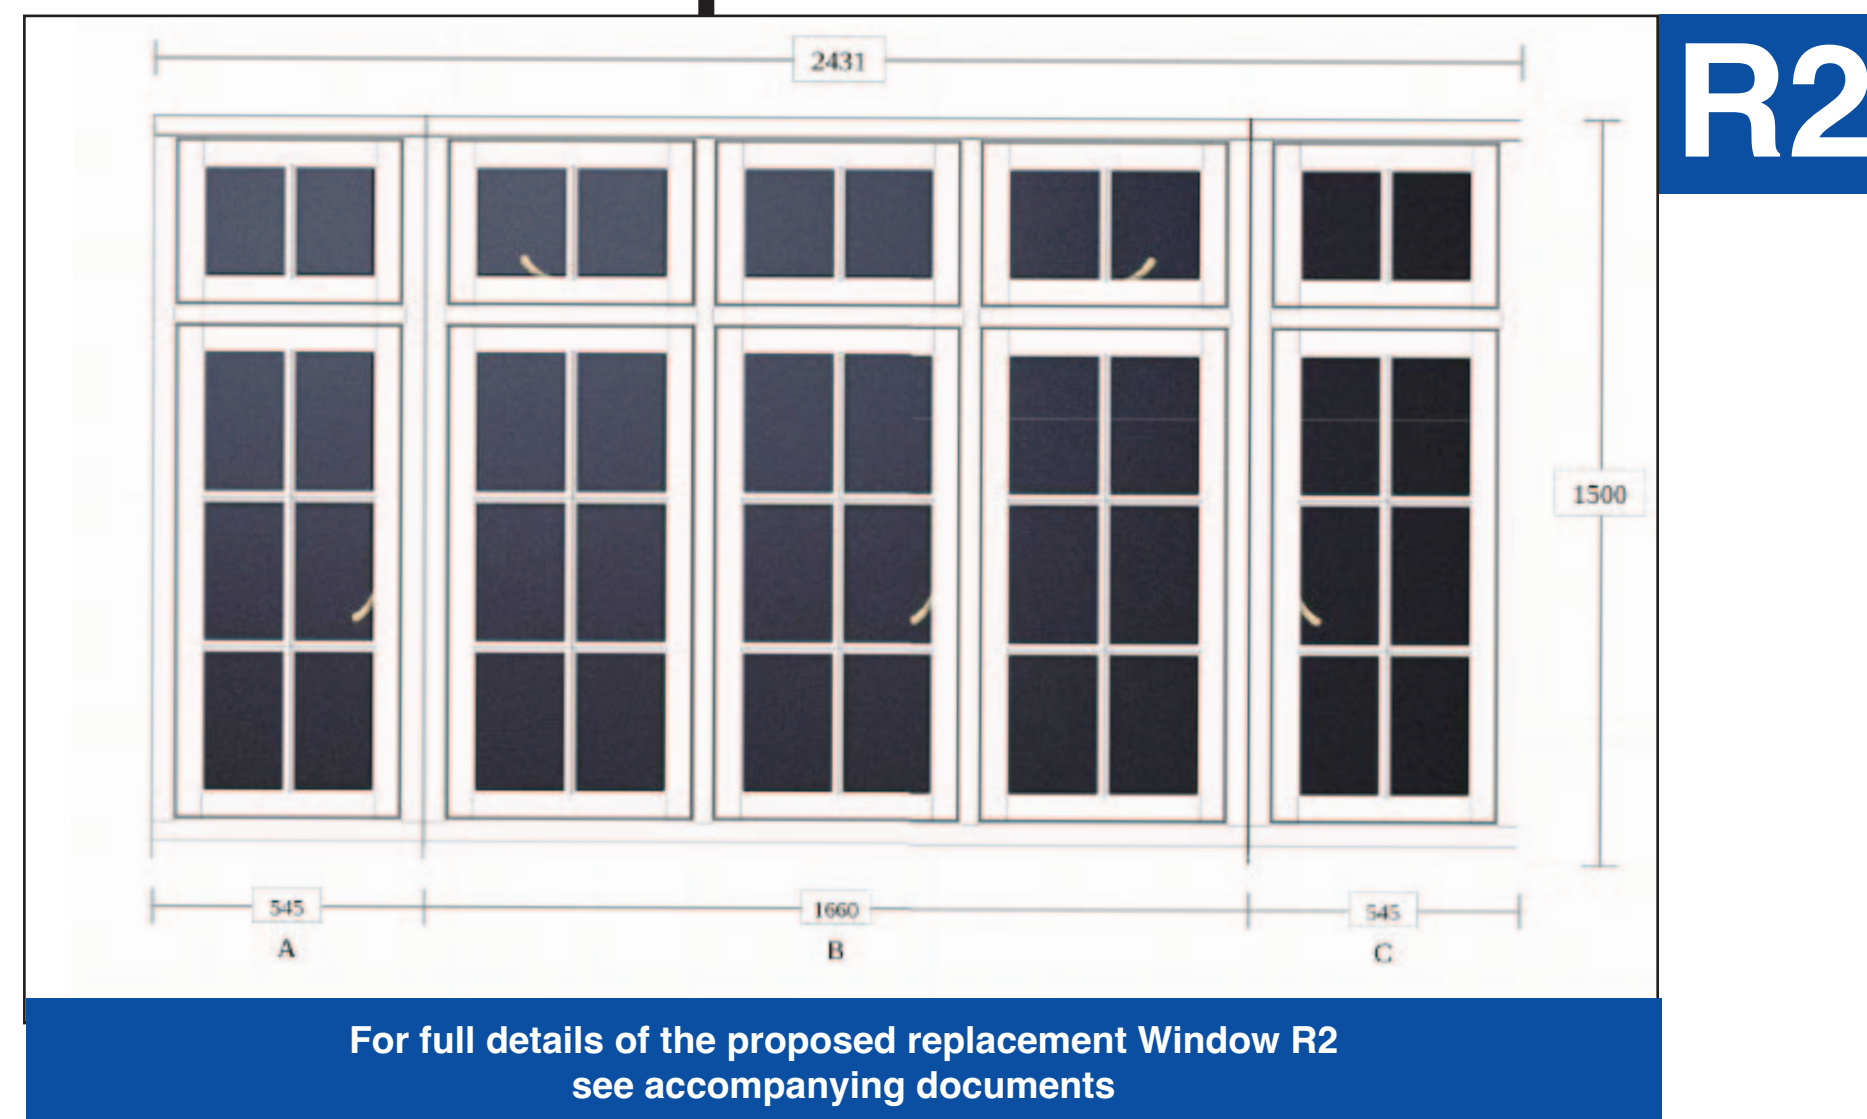

R2

For full details of the proposed replacement Window R2 see accompanying documents

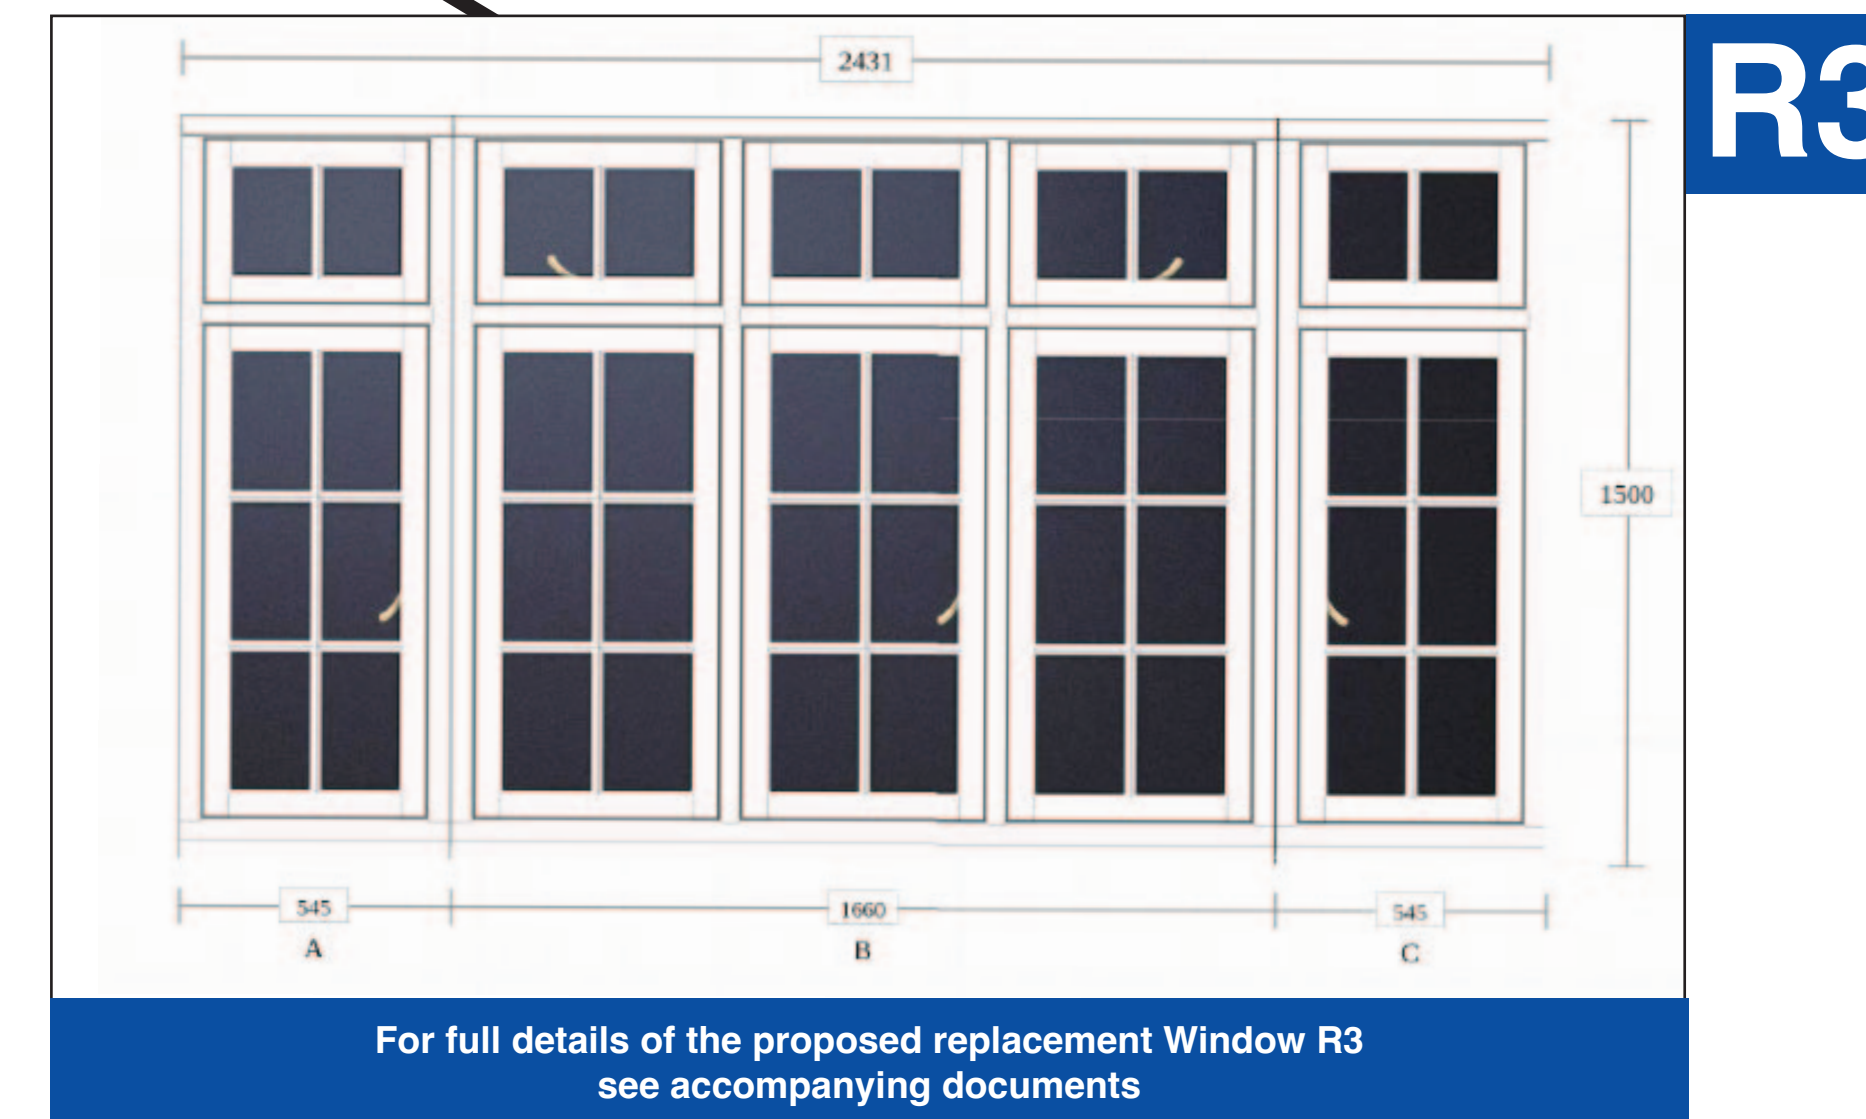

R3

For full details of the proposed replacement Window R3 see accompanying documents

Proposed replacement windows – REAR OF PROPERTY

Print plans at A1 size



TITLE: Proposed replacement windows at rear of property	
PROJECT: Contact Purely Planning for details	
REFERENCE: PPL1080/proposed-rear	
DRAWN BY: PPL/MG	
DATE: 26/09/2023	SCALE: AS SHOWN