



Proposed Plan store.

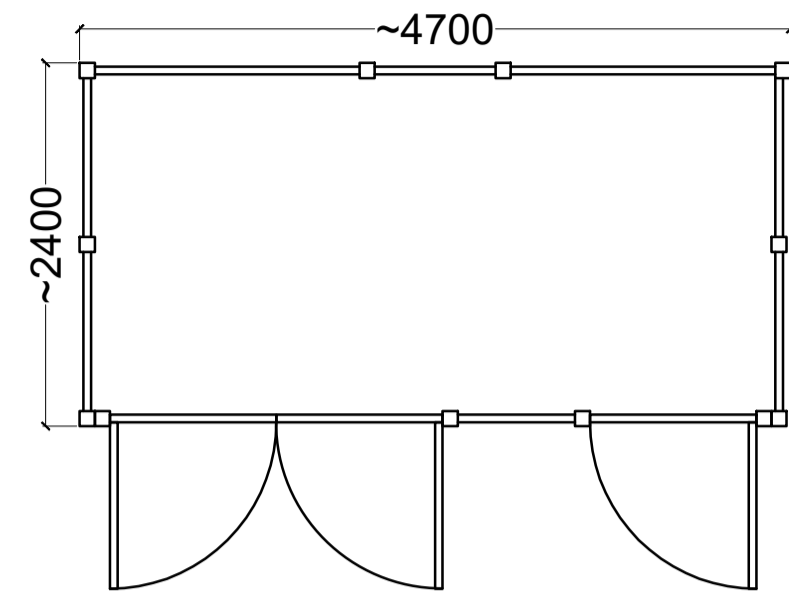

Proposed Elevation - Generator Building

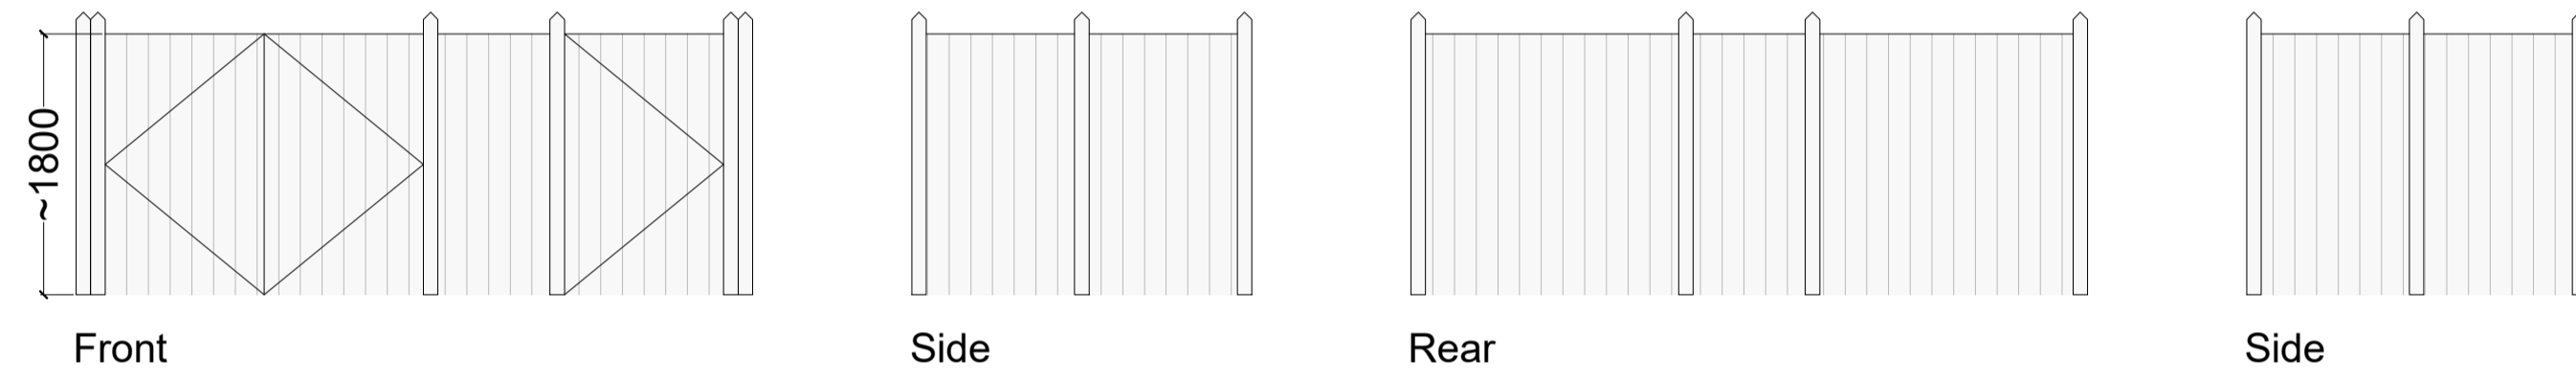

Existing Generator Building



RESTRICTED

Notes:	Rev	Date	Notes	Rev	Date	Notes
<p>Copyright of this drawing is reserved by AXIS Architecture and issued on the condition that it is not copied, reproduced or disclosed to any third party either wholly or in part without the consent in writing of AXIS Architecture.</p> <p>The contractor must verify all dimensions on site before making shop drawings or commencing work of any kind. No dimensions to be scaled from this drawing.</p>						



**RESIDUAL RISK**

Wherever possible unnecessary risk is designed out of these proposals. Where residual risk remains this is assessed and identified on the relevant drawings with this symbol. Refer to the note and the relevant measures in the Health + Safety documentation

Client Corporate Real Estate	Project Maxim 4	Title Bin Store Floor plan and Elevation			
Status <b>PLANNING</b>	Scale A1 1:50	A3 1:100	Date 29.09.23	Drawn LDD	Checked RAS
AXIS Architecture and Design Ltd, Talbot Chambers, 2-6 North Church Street, Sheffield, S1 2DH.		tel: +44(0)114 2490944 fax: +44(0)114 2490966 www.axis-architecture.com designed@axis-architecture.com		Job No. 27762-BS-01	Revision -

