



'Garage Shed'

5000mm
SCALE CHECK


Total Area Approx. = 111.5 m² (1200.17 sqft²)

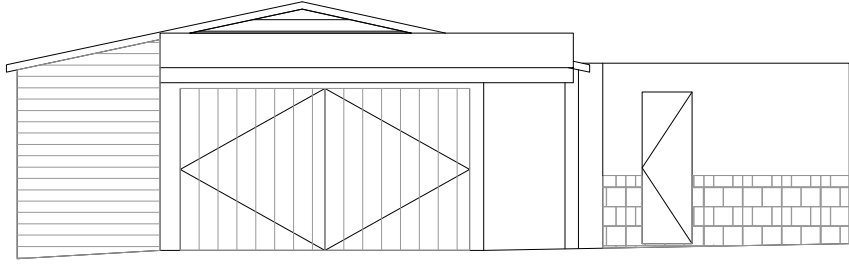


Front Elevation

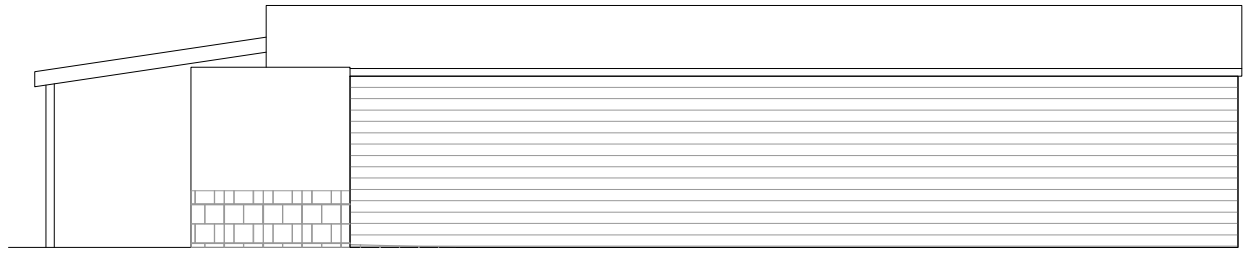


Side Elevation

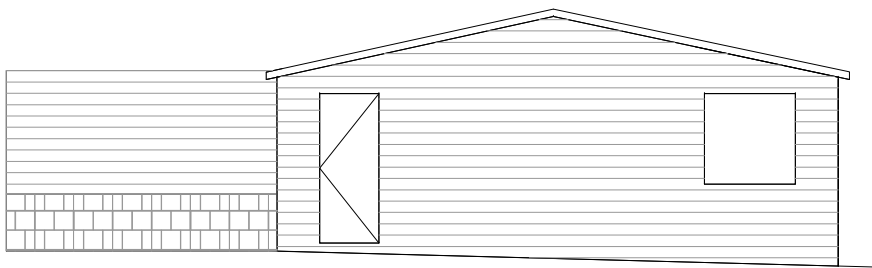

Rear Elevation

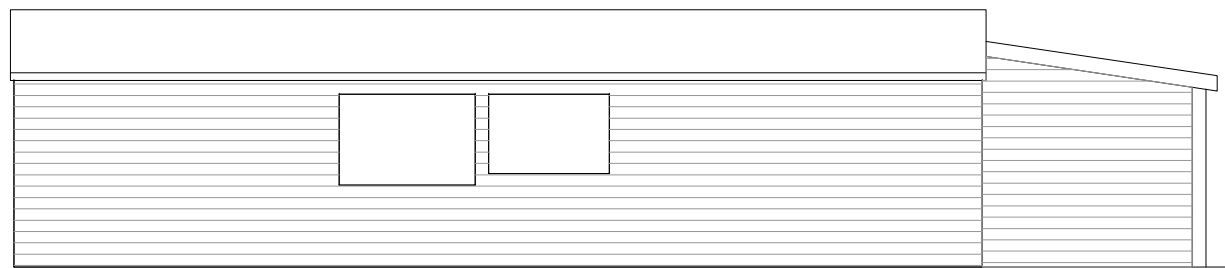

Side Elevation

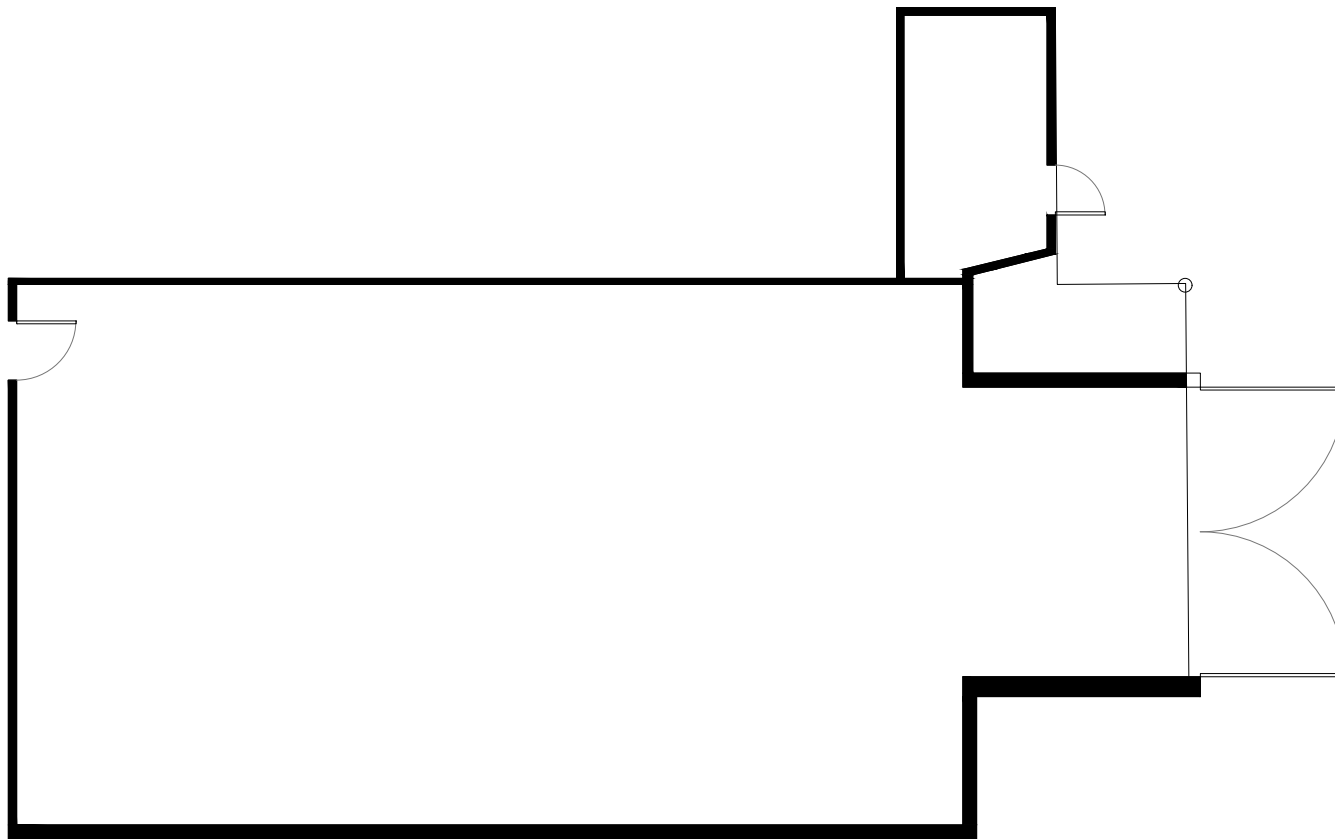

Ground Floor Plan

A Scale bar added

04/10/23 SOA

CLIENT Trish Norris
PROJECT Proposed Residential Redevelopment at Rectory Road, Little Burstead

DRAWING TITLE Existing Garage Shed - Floor Plan and Elevations

ISSUE PURPOSE Planning Submission 26/09/23

DRAWING NO. 1323 . L . 103 (A)

SHEET A3

DATE 15/09/2023

SCALE 1:100

Drawn by: ADP



Architecture - Design - Planning

T - 01206 242070

E - mail@adpltd.co.uk

W - www.adpltd.co.uk

1 Kolo Walk - Colchester - Essex - C04 6ER