


NORTH ELEVATION.

Frameless glass balcony. Vertical boarding turned and taken in front of the window. Galvanised gutter system. Natural slates blue / black

New bird boxes


No. 44. New garden store for No. 44
Plain clay tiles used.

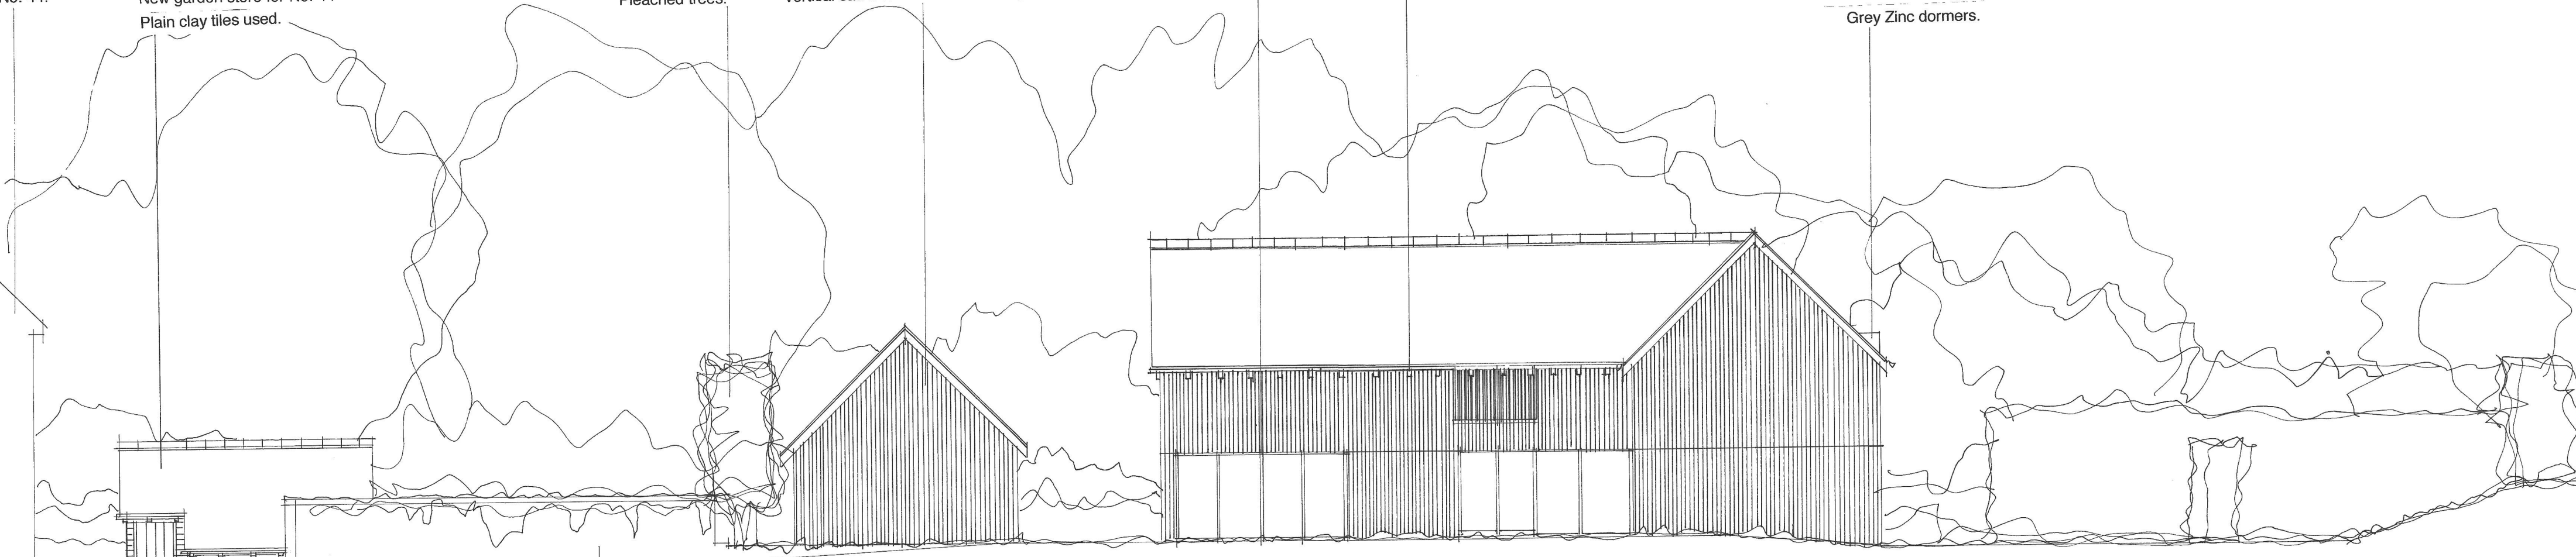

WEST ELEVATION.

Pleached trees. Vertical sawn oak or larch boarding. Timber framed window systems. Expressed timber rafter feet. Existing boundary planting and hedging fully maintained. Grey Zinc dormers.

Horizontal oak boarding reused. New matching material used to supplement the existing supplies. New 2m high brick wall soft red reclaimed bricks in Garden wall bond

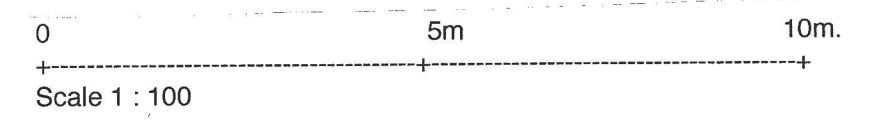

Project: LAND TO THE REAR CHURCH LANE, CHEVELEY, CAMBS. CB8 9DJ				
Subject: ELEVATIONS.				
Scale: 1 : 100.	Date: Jun, 23.	Project Ref: CL.	Drwg. No.: 08.	Rev.:
Architects: Big Brown Dog Limited		The Old Post Office, Brookside, Dalham, Suffolk CB8 8TG		
T: 01638 500234		F: 01638 500343		E: bigbrowndog@keme.co.uk
Original size: A2				© BIG BROWN DOG LIMITED