




PROPOSED WEST ELEVATION

SCALE - 1:100



PROPOSED NORTH ELEVATION

SCALE - 1:100

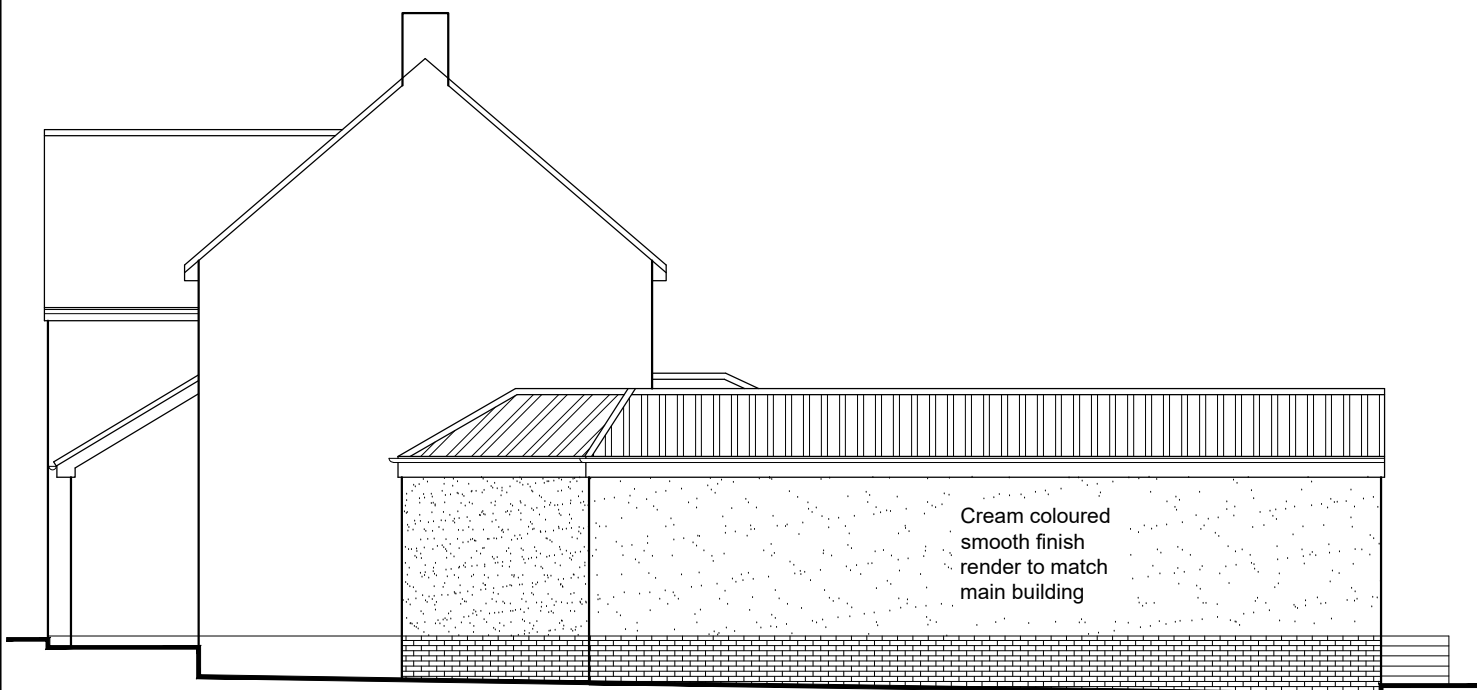

PROPOSED SOUTH ELEVATION

SCALE - 1:100



PROPOSED EAST ELEVATION


SCALE - 1:100

Roller-shutter door

Terracotta coloured interlocking concrete tiles to match existing


Cream coloured smooth finish render to match main building

Grey framed PVCu windows and doors to match existing

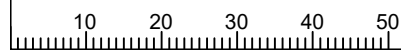

100 A3 paper



Project: Proposed Replacement Garage		Title: Proposed Elevations	
Address: 21 Walton Crescent Winford Bristol		Scale(s): As Shown	Drawn: DGT
		Drwg No.: WAL21/23/101	Rev.
		 T: 07920 557247 E: darren@bsc.limited	