


Notes:
ALL DIMENSIONS TO BE CHECKED ON SITE BY THE GENERAL CONTRACTOR BEFORE ANY WORK IS PUT IN HAND.

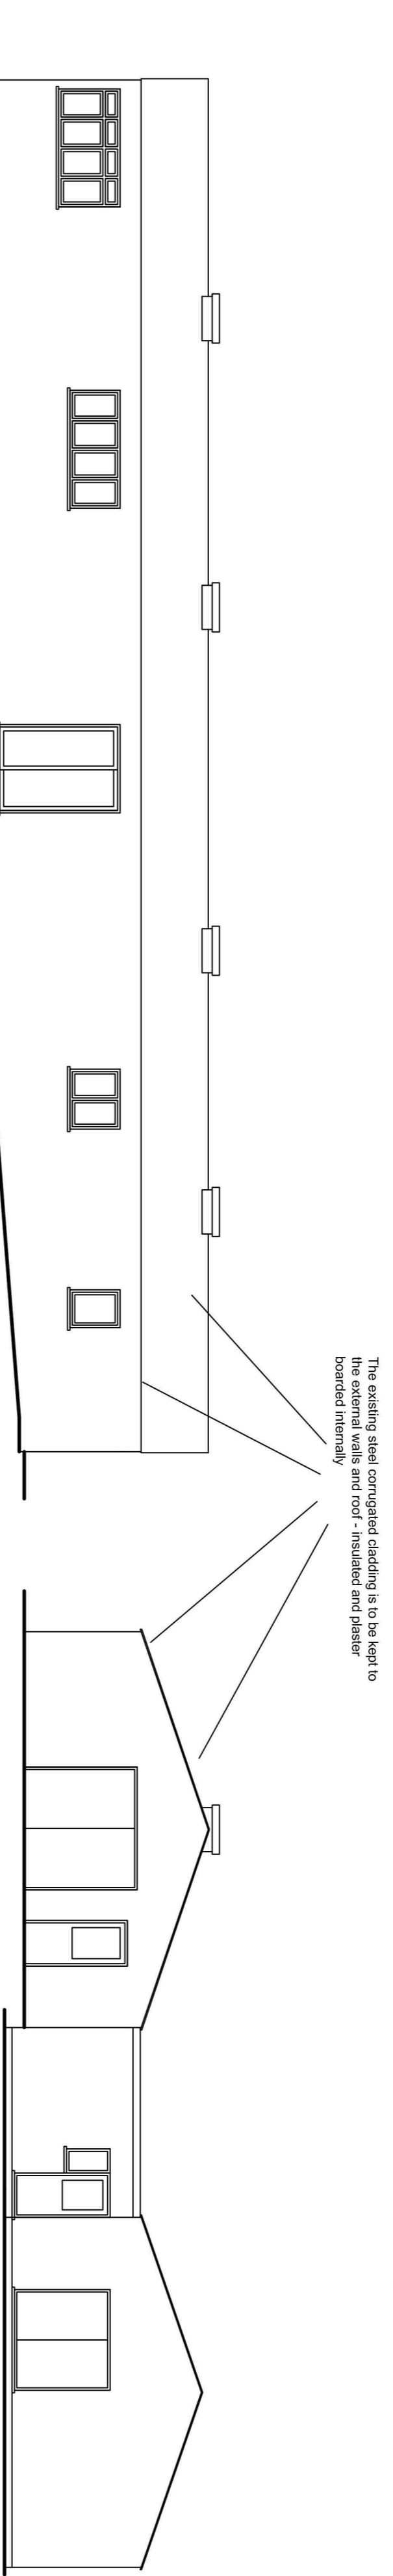


SOUTH WEST ELEVATION (1:100)


SOUTH EAST ELEVATION (1:100)

Existing window and door openings to be retained.

The existing steel corrugated cladding is to be kept to this external walls and roof - insulated and plaster boarded internally.

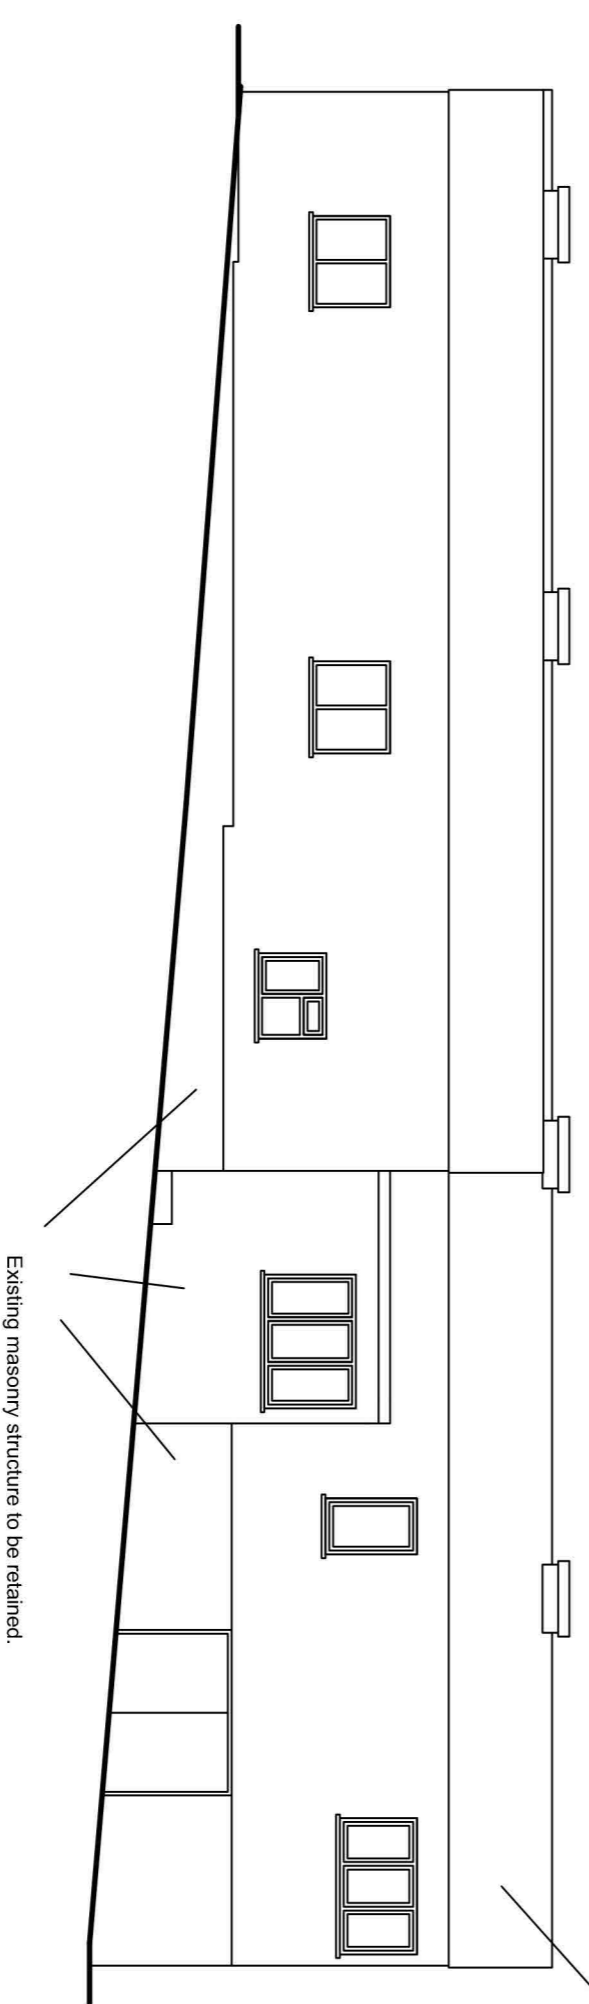

NORTH EAST ELEVATION (1:100)

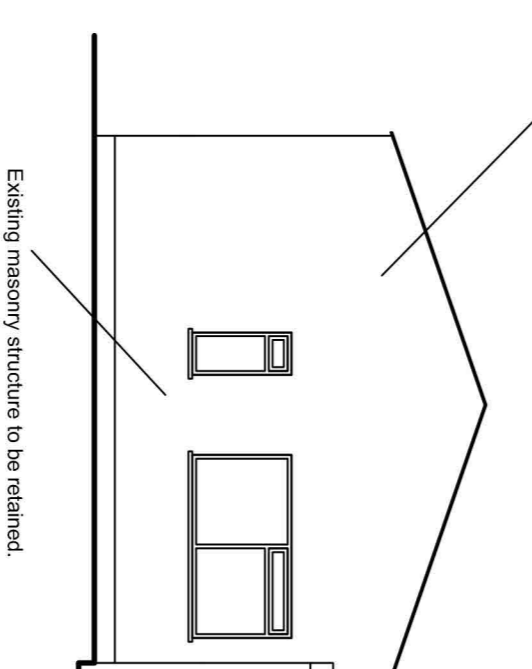

NORTH WEST ELEVATION (1:100)

Existing masonry below floor level to be retained.

Existing masonry structure to be retained.

Bridletree Limited
36 The Maltings
Stour Works
Stonestrud Abbots
Herts
SG12 8HG
Tel: 01920 877557
[REDACTED]

Builders Workshop & Store
At Lower Farm, Throcking
Change of Use (Class MA) from
Commercial Business & Service Use (Class E)
to Dwellinghouse (Class C3)
Ref: CDB/1277

Proposed Elevations

Dwg No. D221201/4 A Date: JUNE 2023

Scales: 1:100 at A1