

PROPOSED EXTENSION TO PREVIOUSLY CONSENTED BUILDING

PREVIOUSLY CONSENTED B8 BUILDING

MARK DYSON SURVEYORS LTD

01392 833828 www.markdysproperty.co.uk

EXTENSIONS TO EXISTING COMMERCIAL BUILDINGS
AT
KENNARDS HOUSE, LAUNCESTON, PL15 7EZ



PLAN TYPE Proposed Floor Plan

SCALE 1:200 / A3 1:100 / A1

DATE 20.9.23

REF TM684j.P2

ALL DIMENSIONS ARE EXPRESSED IN METRES

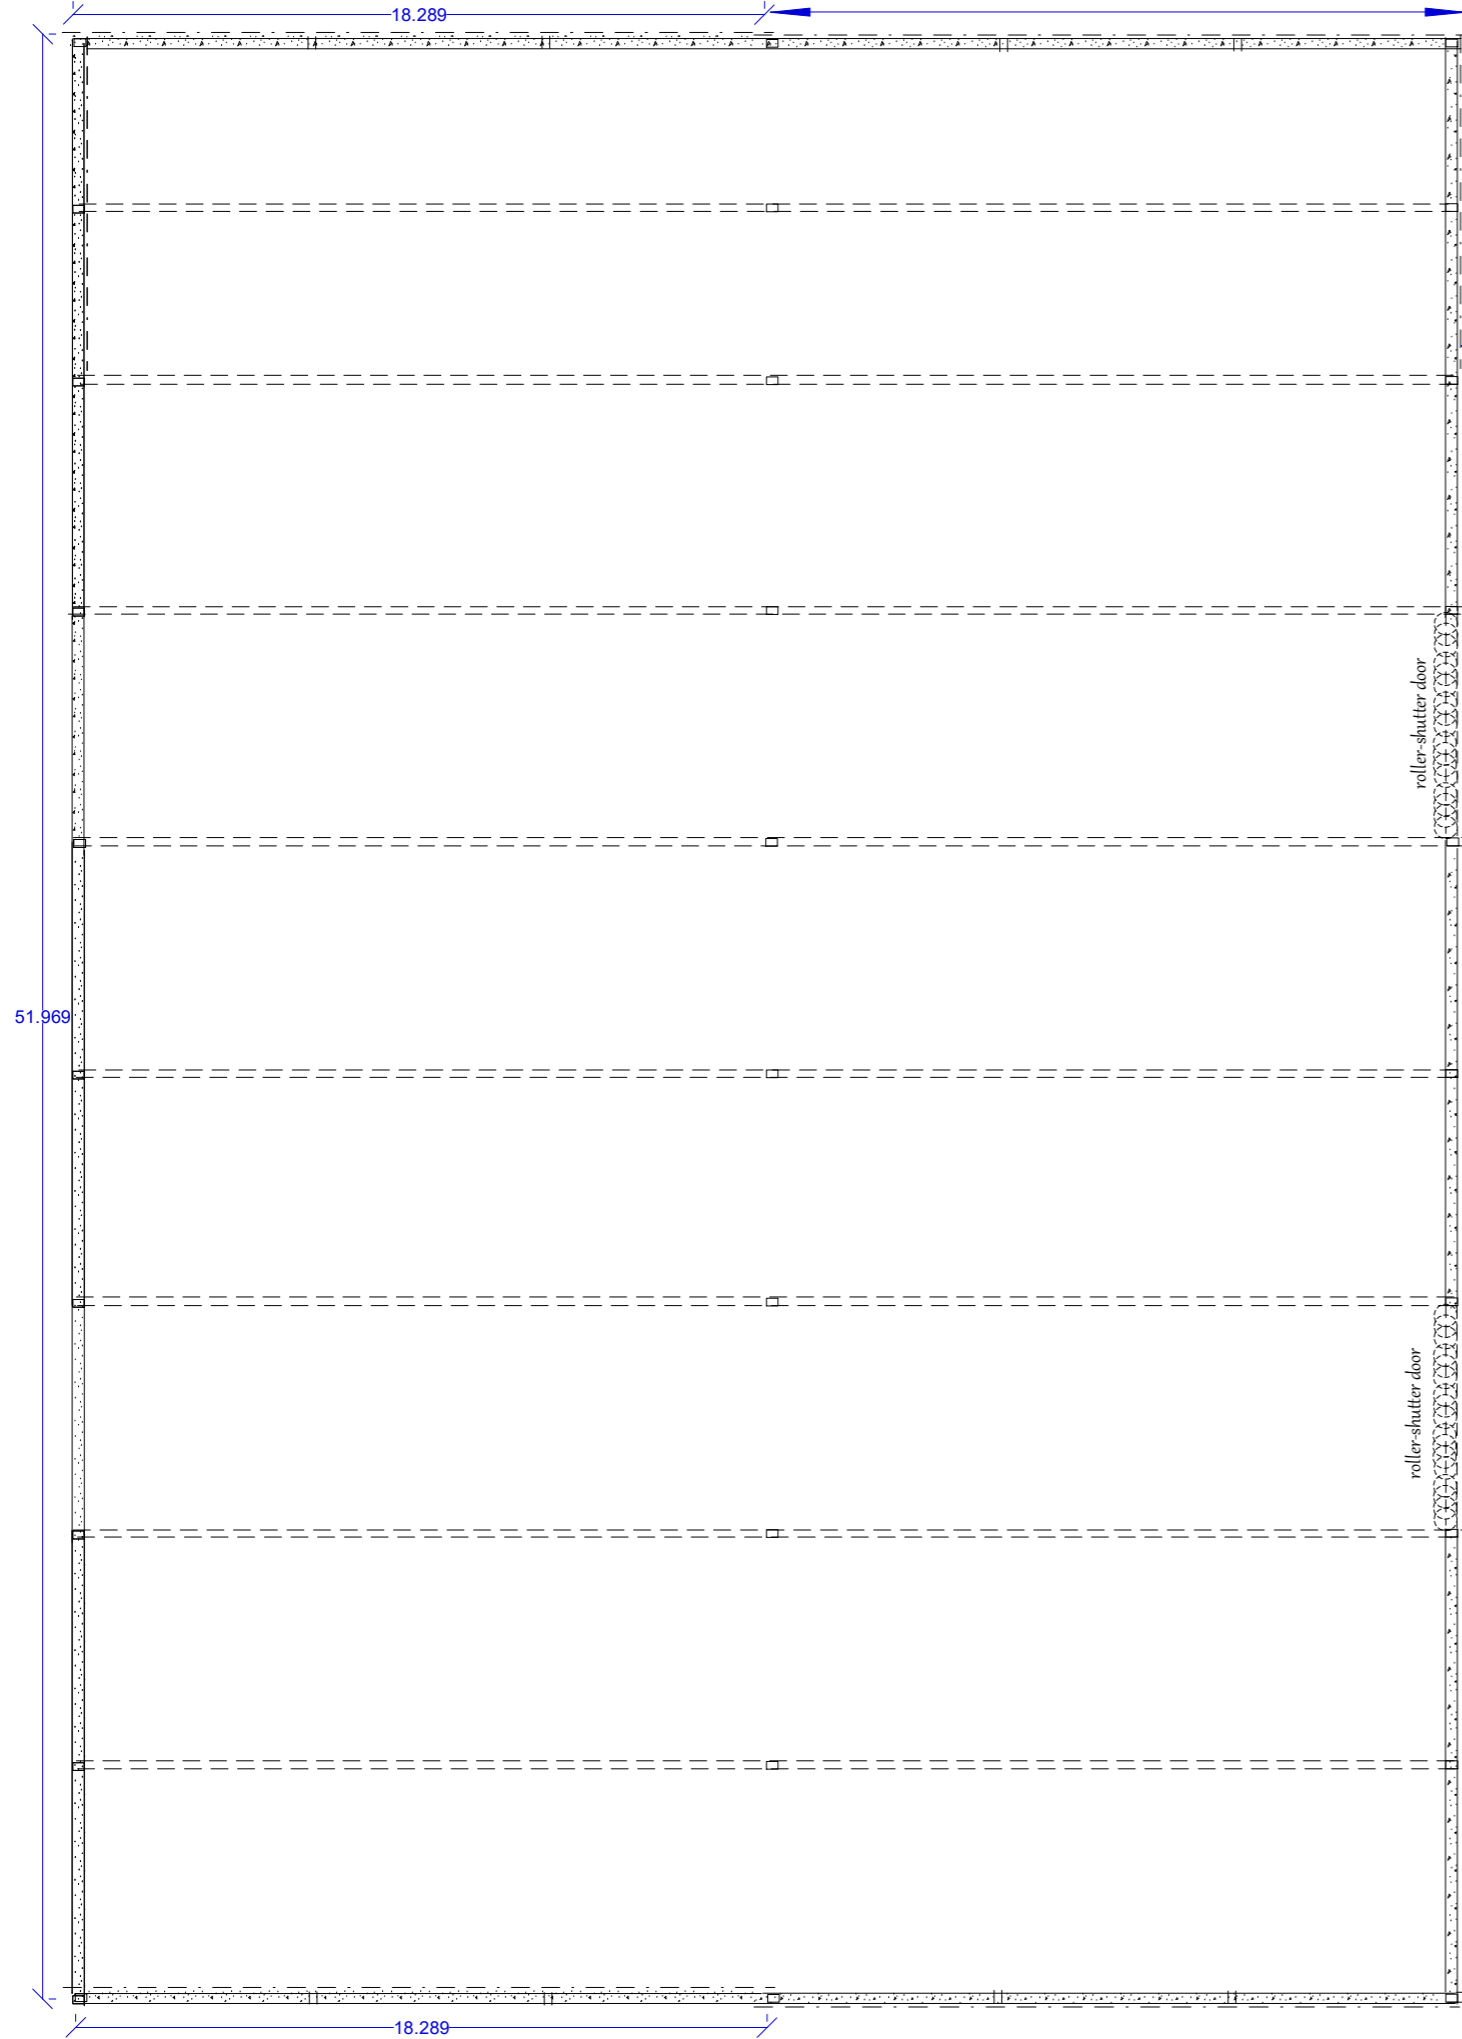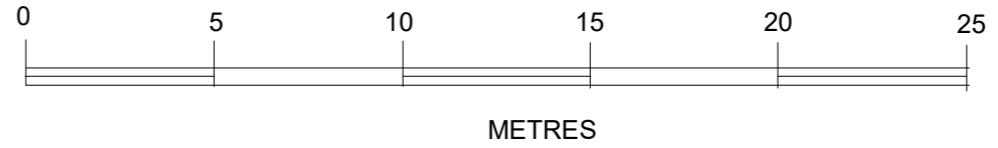

PREVIOUSLY CONSENTED CANOPY BUILDING

EXISTING BUILDING