



Site adjacent to Willowmere  
Great Sampford  
Saffron Walden  
For Mr S. Oliver

Proposed site plan

SCALE 1:200 @A2 DWG No. 2146.06A

**DONALD PURKISS**  
ASSOCIATES  
Chartered architects  
1A KING STREET  
SAFFRON WALDEN, ESSEX CB10 1HE  
TEL: 01799 523087 & 527202  
E-mail: dpa@purkissarchitects.co.uk

Copyright - Donald Purkiss and Associates

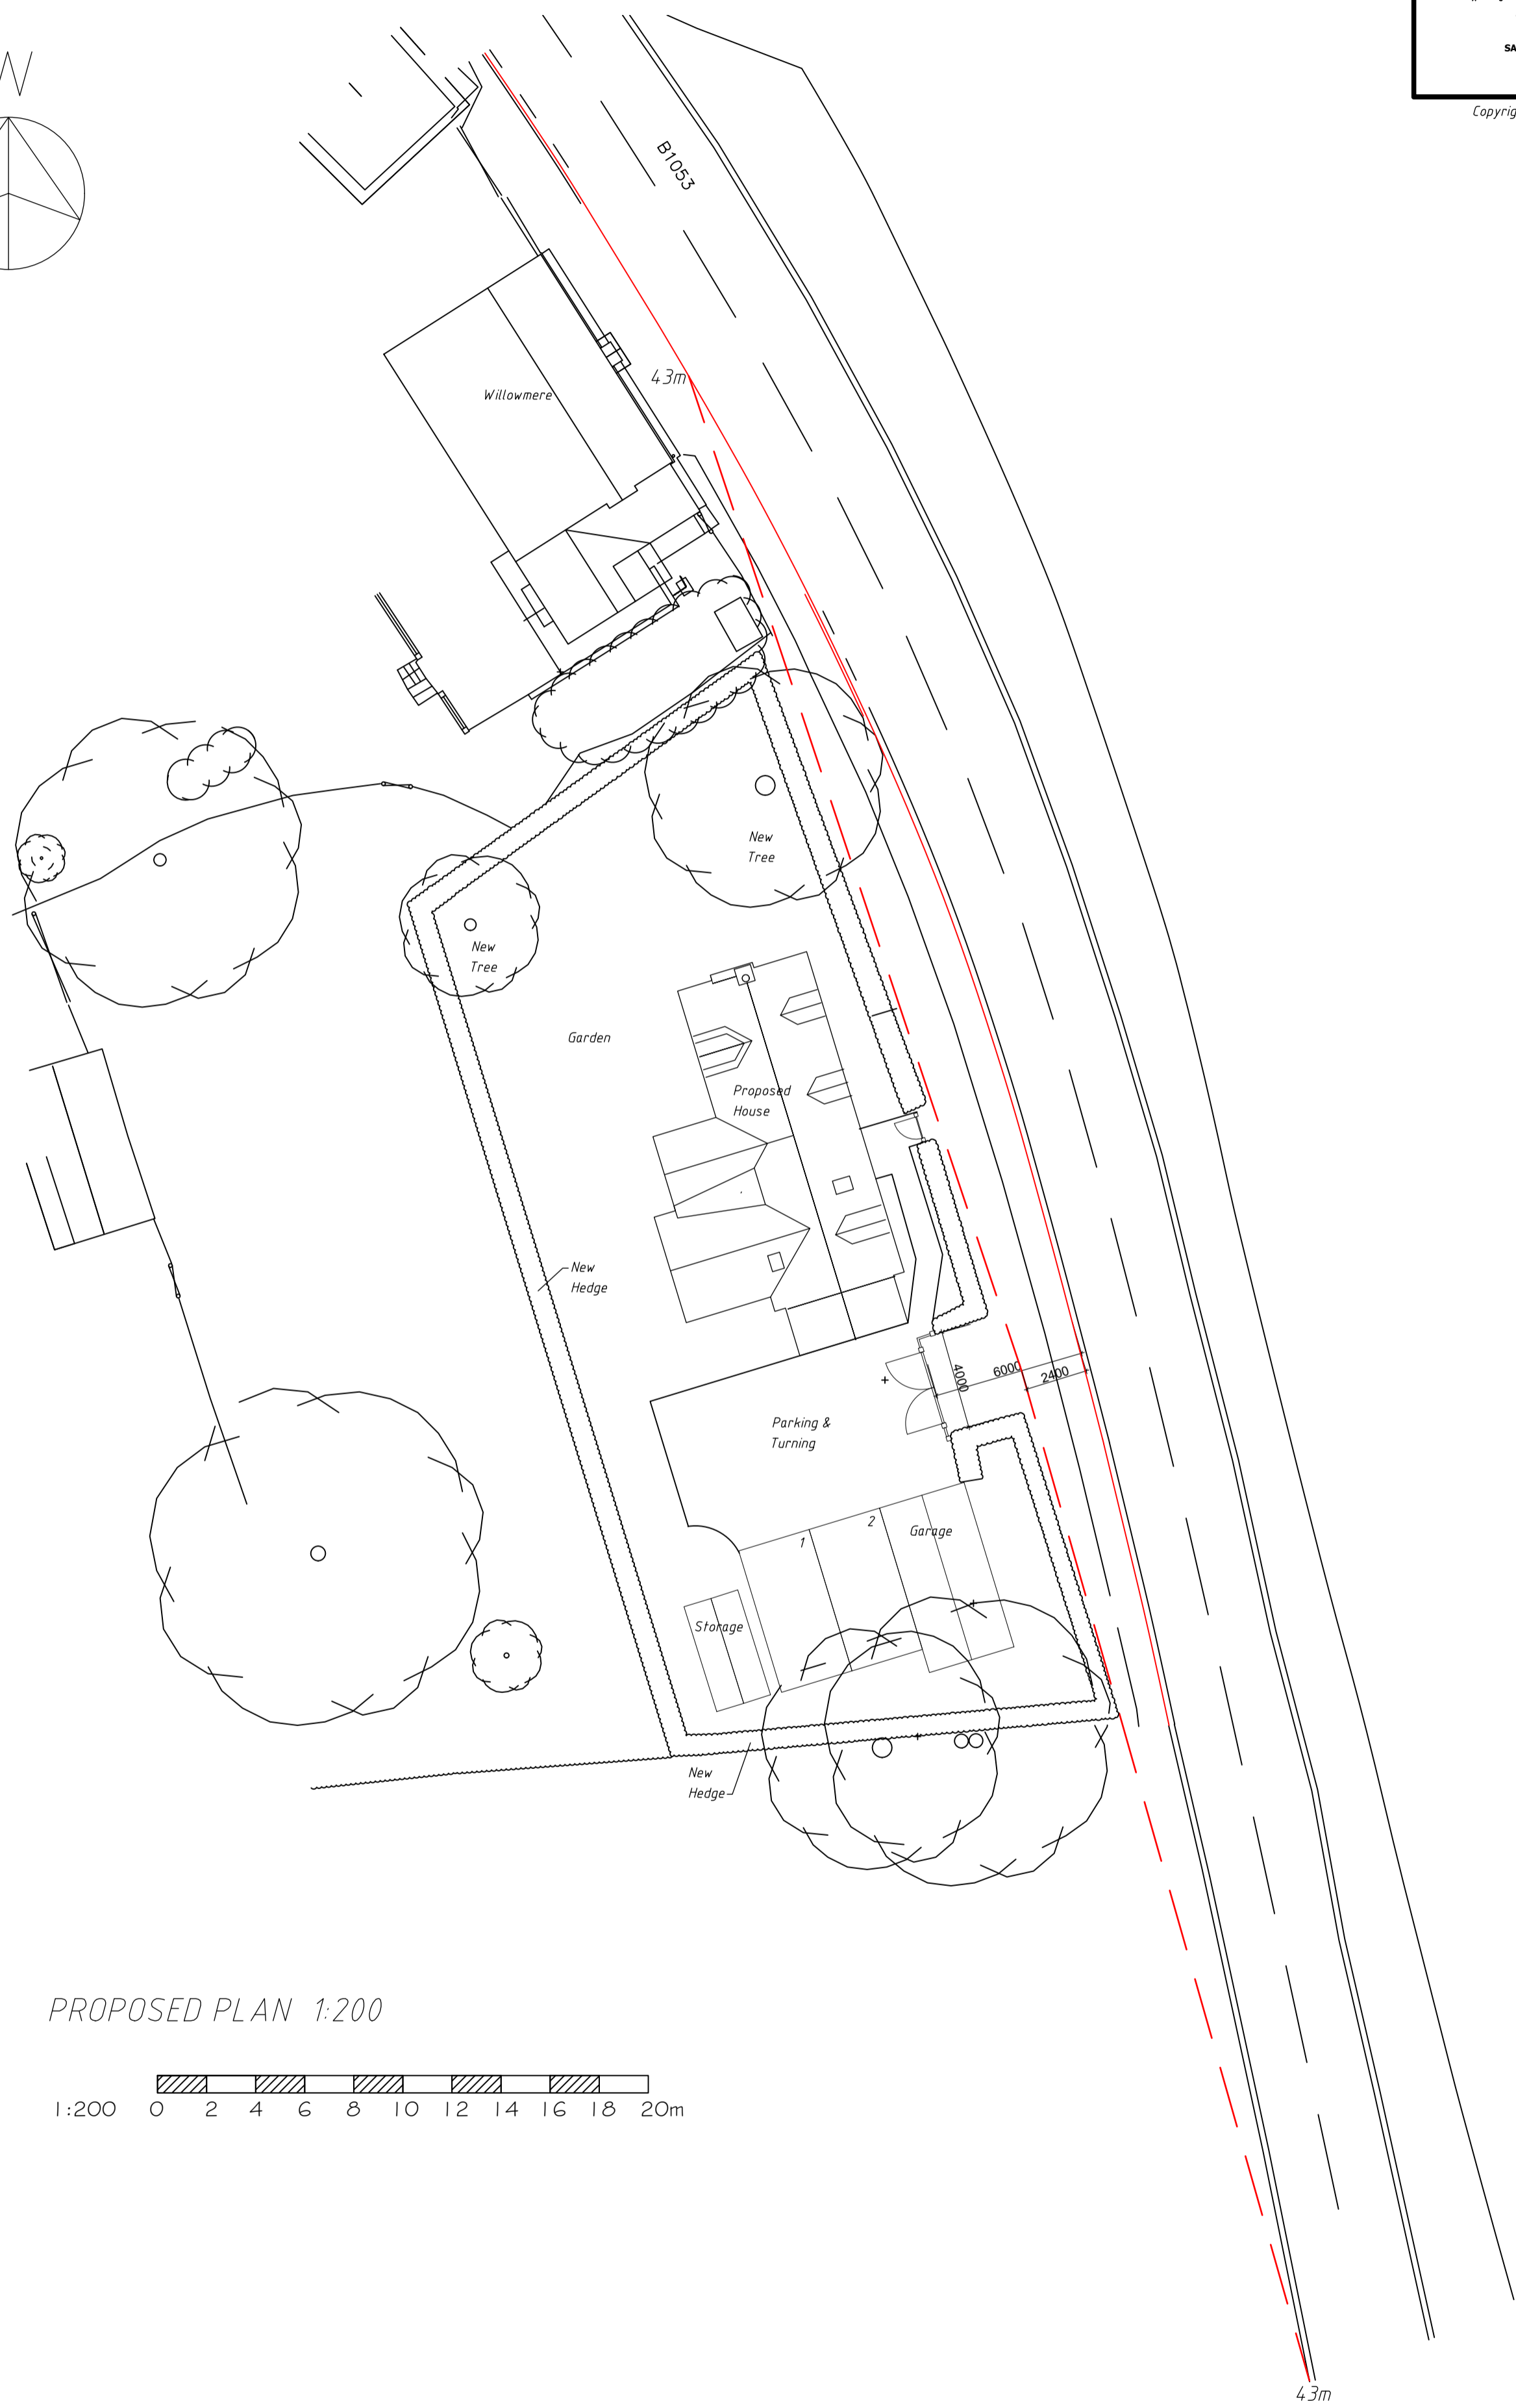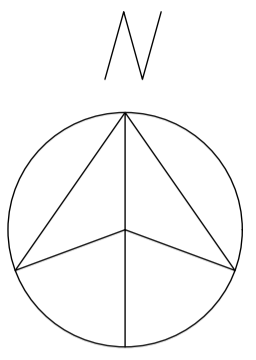

PROPOSED PLAN 1:200

