



- Notes:-
1. All working dimensions to be checked on site.
 2. Do not scale off this drawing.
 3. Any discrepancies between drawings of different scales, and between drawings and specification where appropriate to be notified to the designer.
 4. Copyright reserved. This drawing may only be used on the project specified in the title block. It may not be copied or disclosed to any third party without the prior written consent of the designer.




FRONT ELEVATION
SCALE 1:100

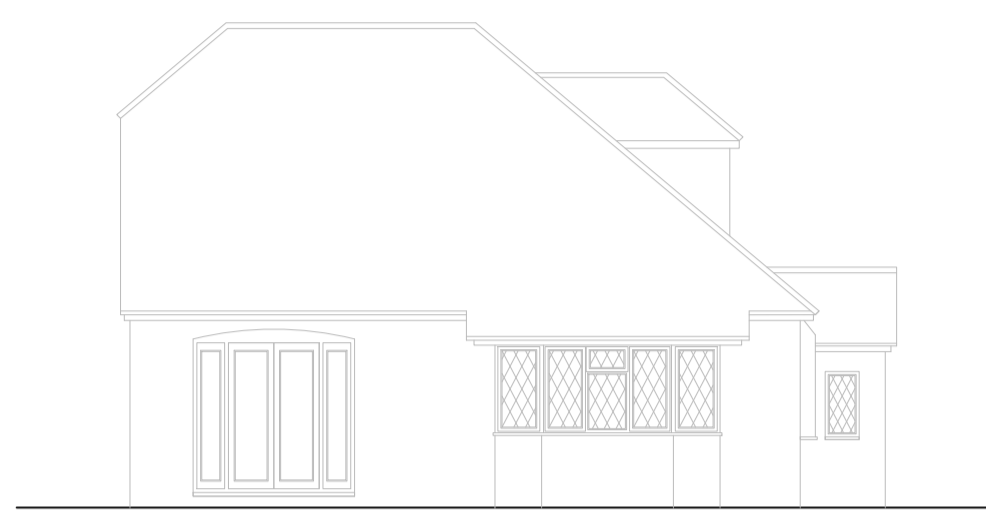


SIDE ELEVATION
SCALE 1:100

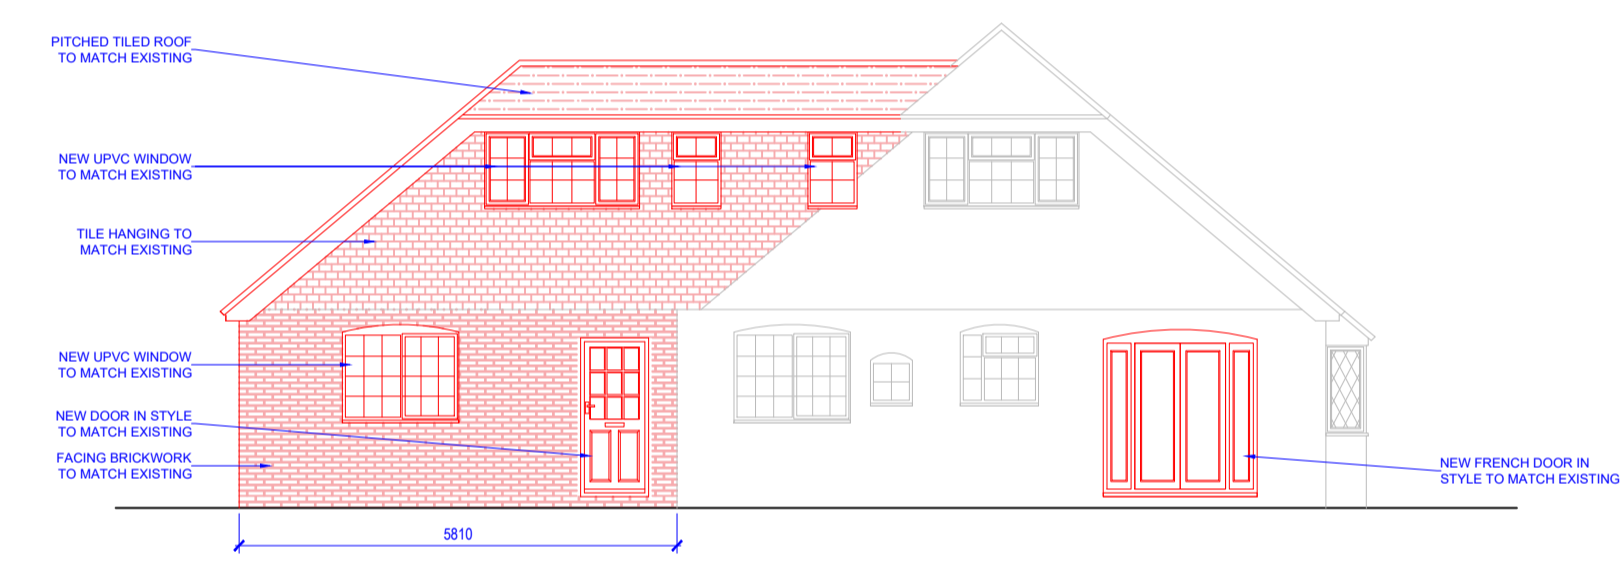


REAR ELEVATION
SCALE 1:100

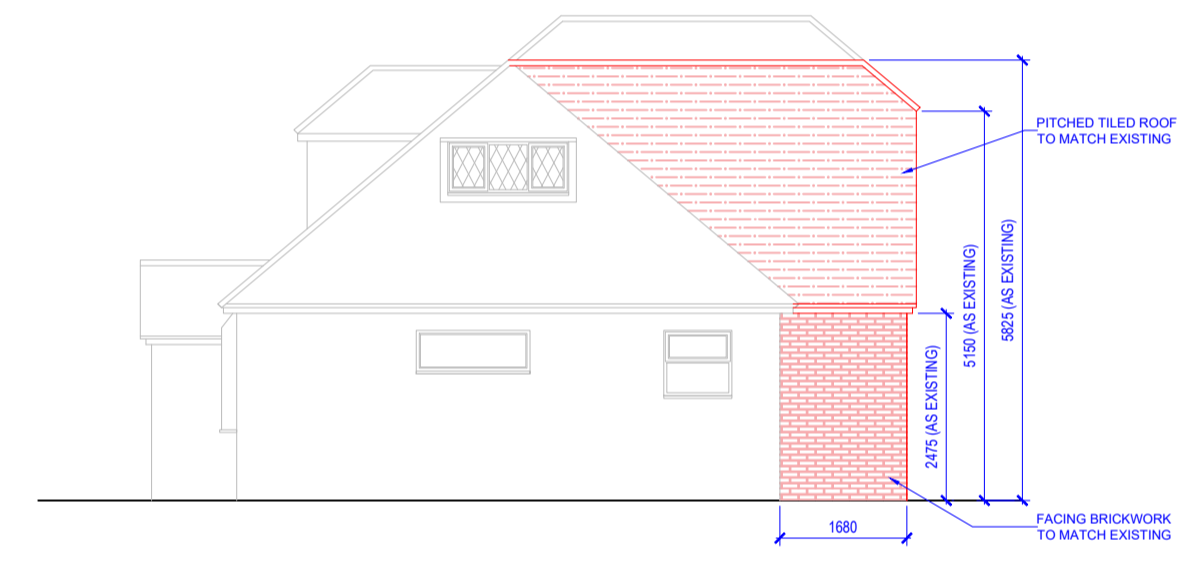


SIDE ELEVATION
SCALE 1:100

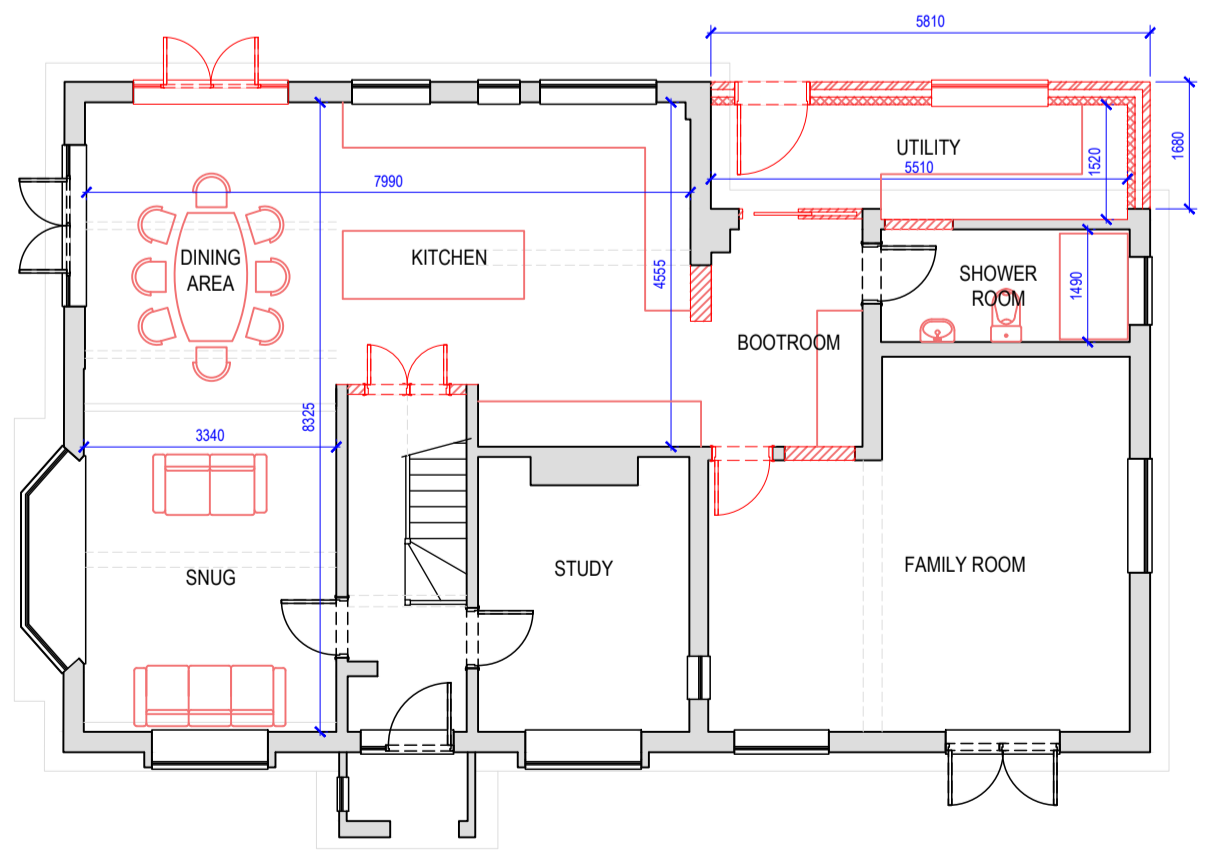


GROUND FLOOR PLAN
SCALE 1:100

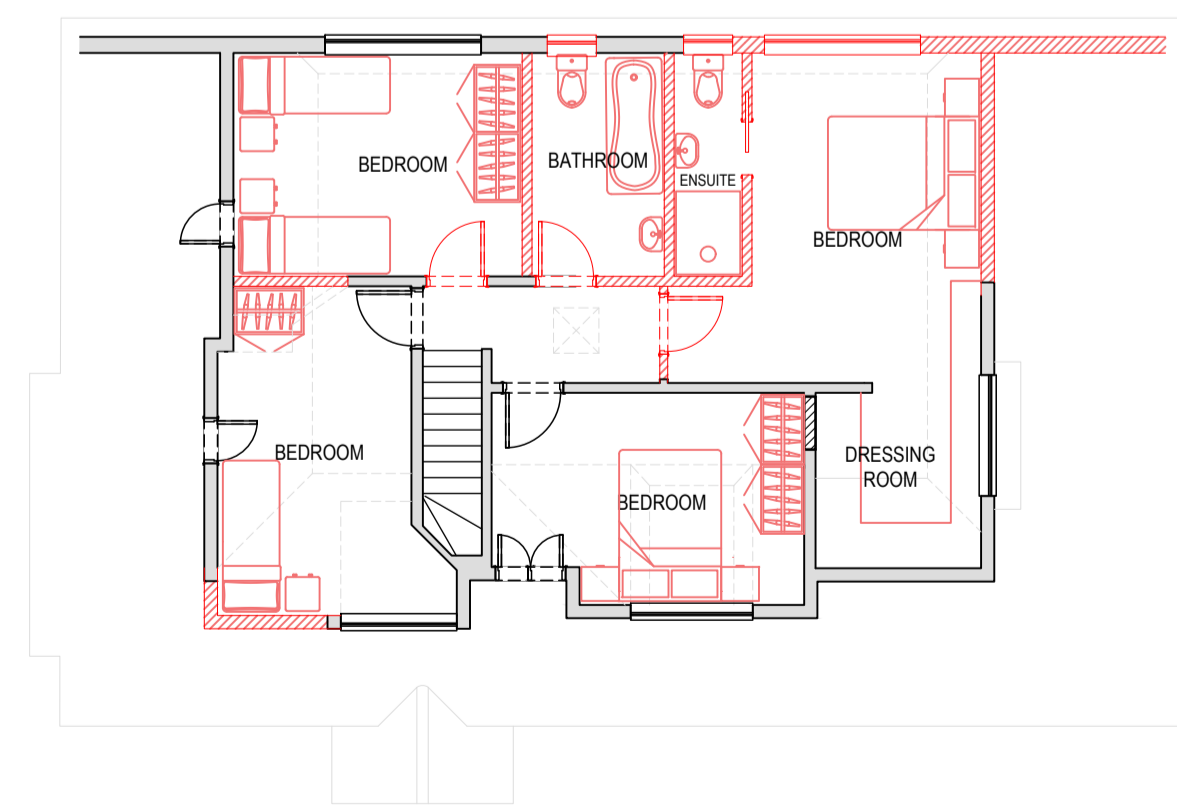

FIRST FLOOR PLAN
SCALE 1:100

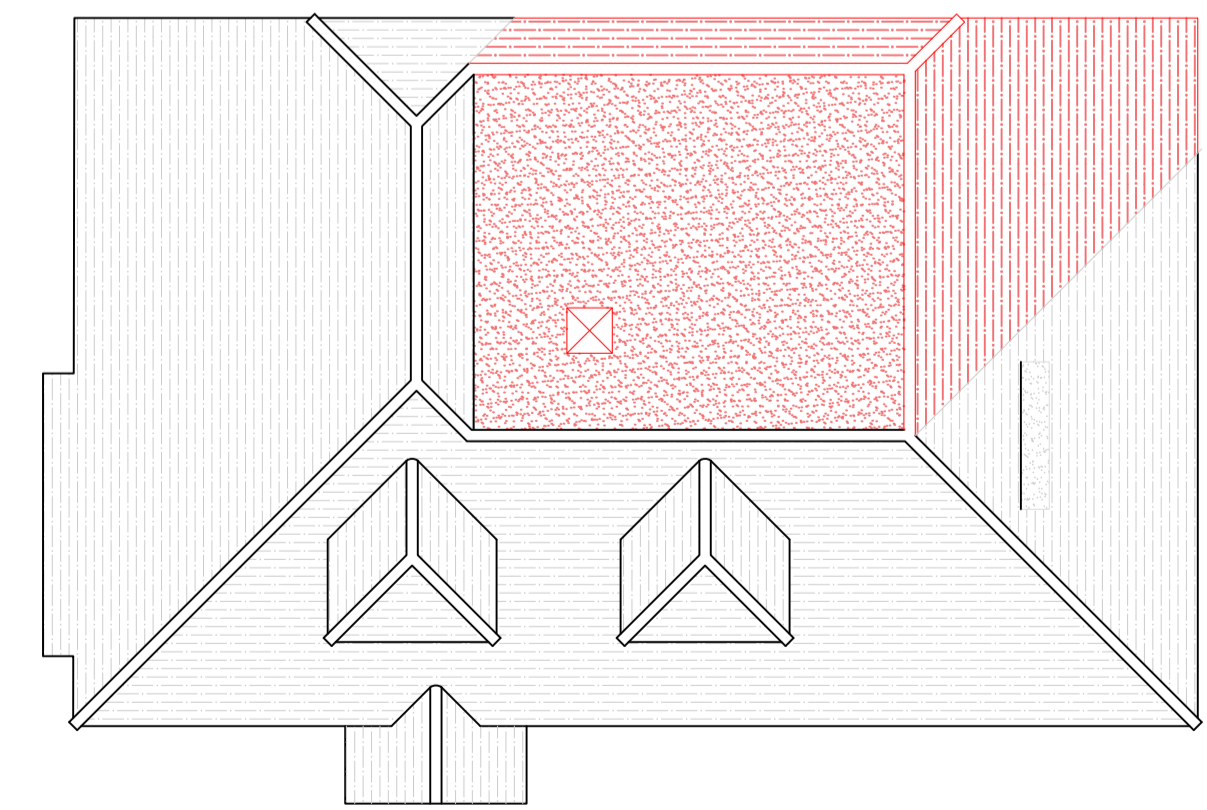

ROOF PLAN
SCALE 1:100

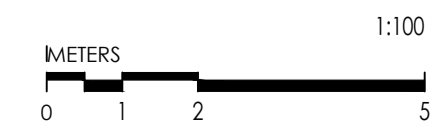

REV	DATE	COMMENTS
04	01.08.23	REAR ELEVATION WINDOWS/DOORS AMENDED TO SUIT PLANS.
03	28.07.23	BOOTROOM / KITCHEN WALL REMOVED, UTILITY DOOR INCLUDED.
02	14.07.23	UTILITY / BOOTROOM / WC LAYOUTS REVISED.
01	10.07.23	BEDROOM WALL UPDATED, CHIMNEY REMOVED FROM ELEVATIONS, KITCHEN / DINING SPACES FLIPPED, DOOR/WINDOWS UPDATED.
00	16.06.23	INITIAL ISSUE

DAVID STRUDWICK DESIGN + BUILD

Astra House, The Common, Cranleigh, GU6 8RZ
01483 256760 / projects@davidstrudwick.co.uk

CLIENT:
MR & MRS M. NELSON
2 ROSEACRE GARDENS,
CHILWORTH, GU4 8RQ

TITLE:
PROPOSED
PLANS & ELEVATIONS

SCALE: 1:100@A1 (1:200@A3)

PROJECT: D1168

DRG No: 02B

REV:
04