

## Revisions

A - Window amendments to client requirements




Proposed Front Elevation



Proposed Side Elevation  
(Garage not shown for clarity)



Proposed Rear Elevation

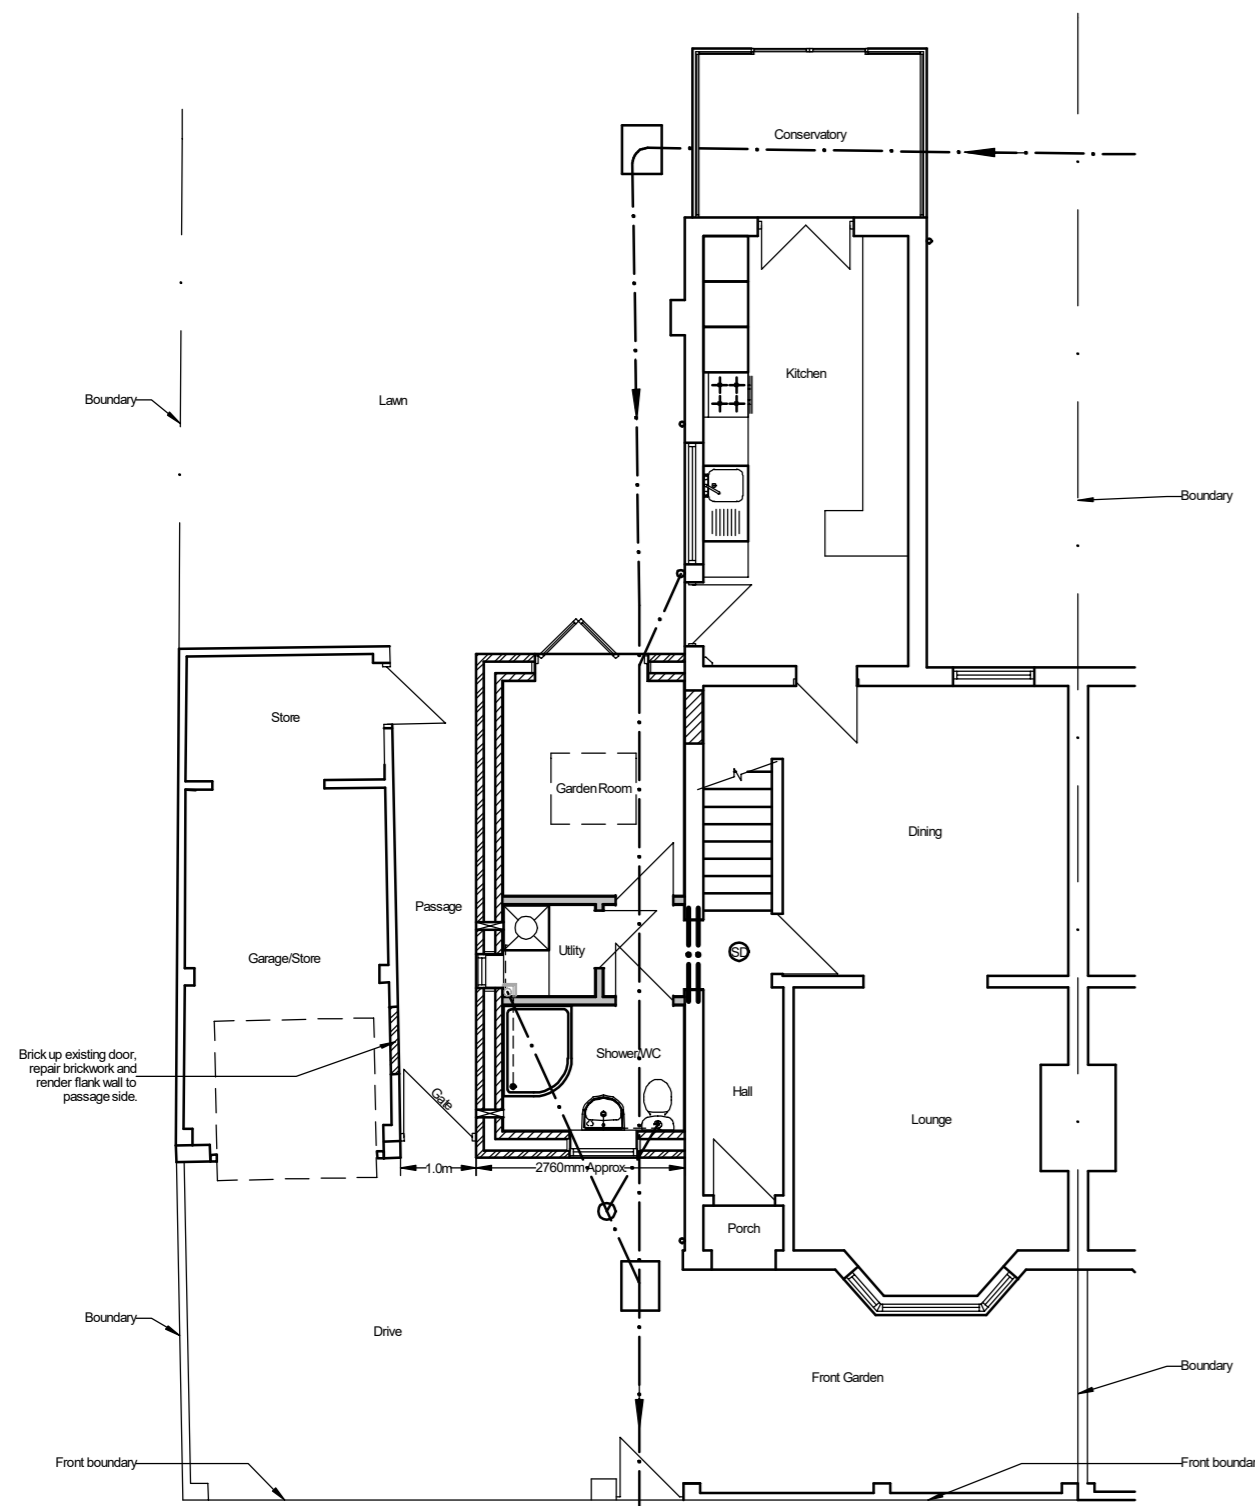

Proposed Ground Floor Plan



Scale Bar

## Notes

The contractor is responsible for checking dimensions on site before work is carried out.  
SGT Building Design to be notified of any discrepancies.  
© SGT Building Design unless otherwise agreed.

*SGT Building Design* Tel: 01923 462949  
The Holly, 70 Harlech Road, Abbots Langley, Herts. WD5 0BF

drawing title  
Single Storey Side Extension  
and Alterations

site  
70 Breakspere Road, Abbots Langley,  
Herts. WD5 0EP

scale 1:100 @ A2  
date Sept 2023

drawing no. 2314-02  
revision A