


Revisions



Existing Front Elevation



**Existing Side Elevation
(Garage not shown for clarity)**

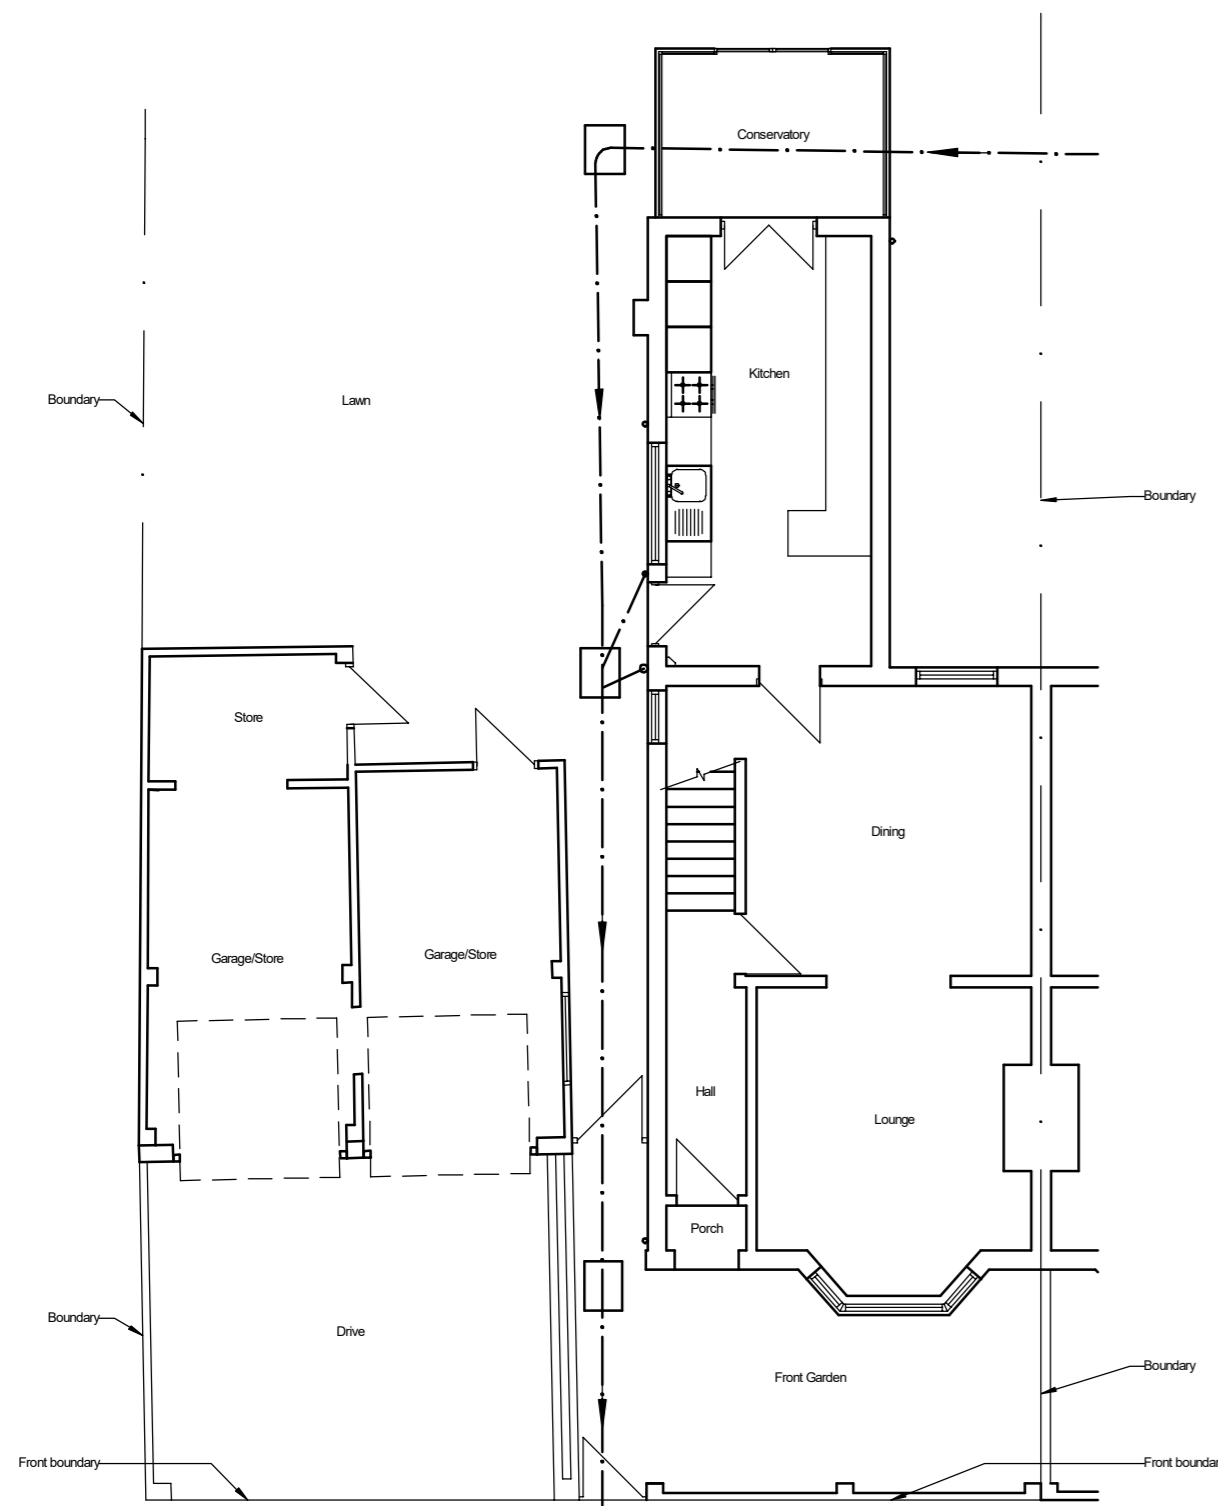

Existing Ground Floor Plan



Existing Rear Elevation



Scale Bar

Notes

The contractor is responsible for checking dimensions on site before work is carried out.
SGT Building Design to be notified of any discrepancies.
© SGT Building Design unless otherwise agreed.

SGT Building Design Tel: 01923 462949
The Holly, 70 Harlech Road, Abbots Langley, Herts. WD5 0BF

drawing title
Single Storey Side Extension
and Alterations

site
70 Breakspere Road, Abbots Langley,
Herts. WD5 0EP

scale 1:100 @ A2	drawing no. 2314-01
date Sept 2023	revision