
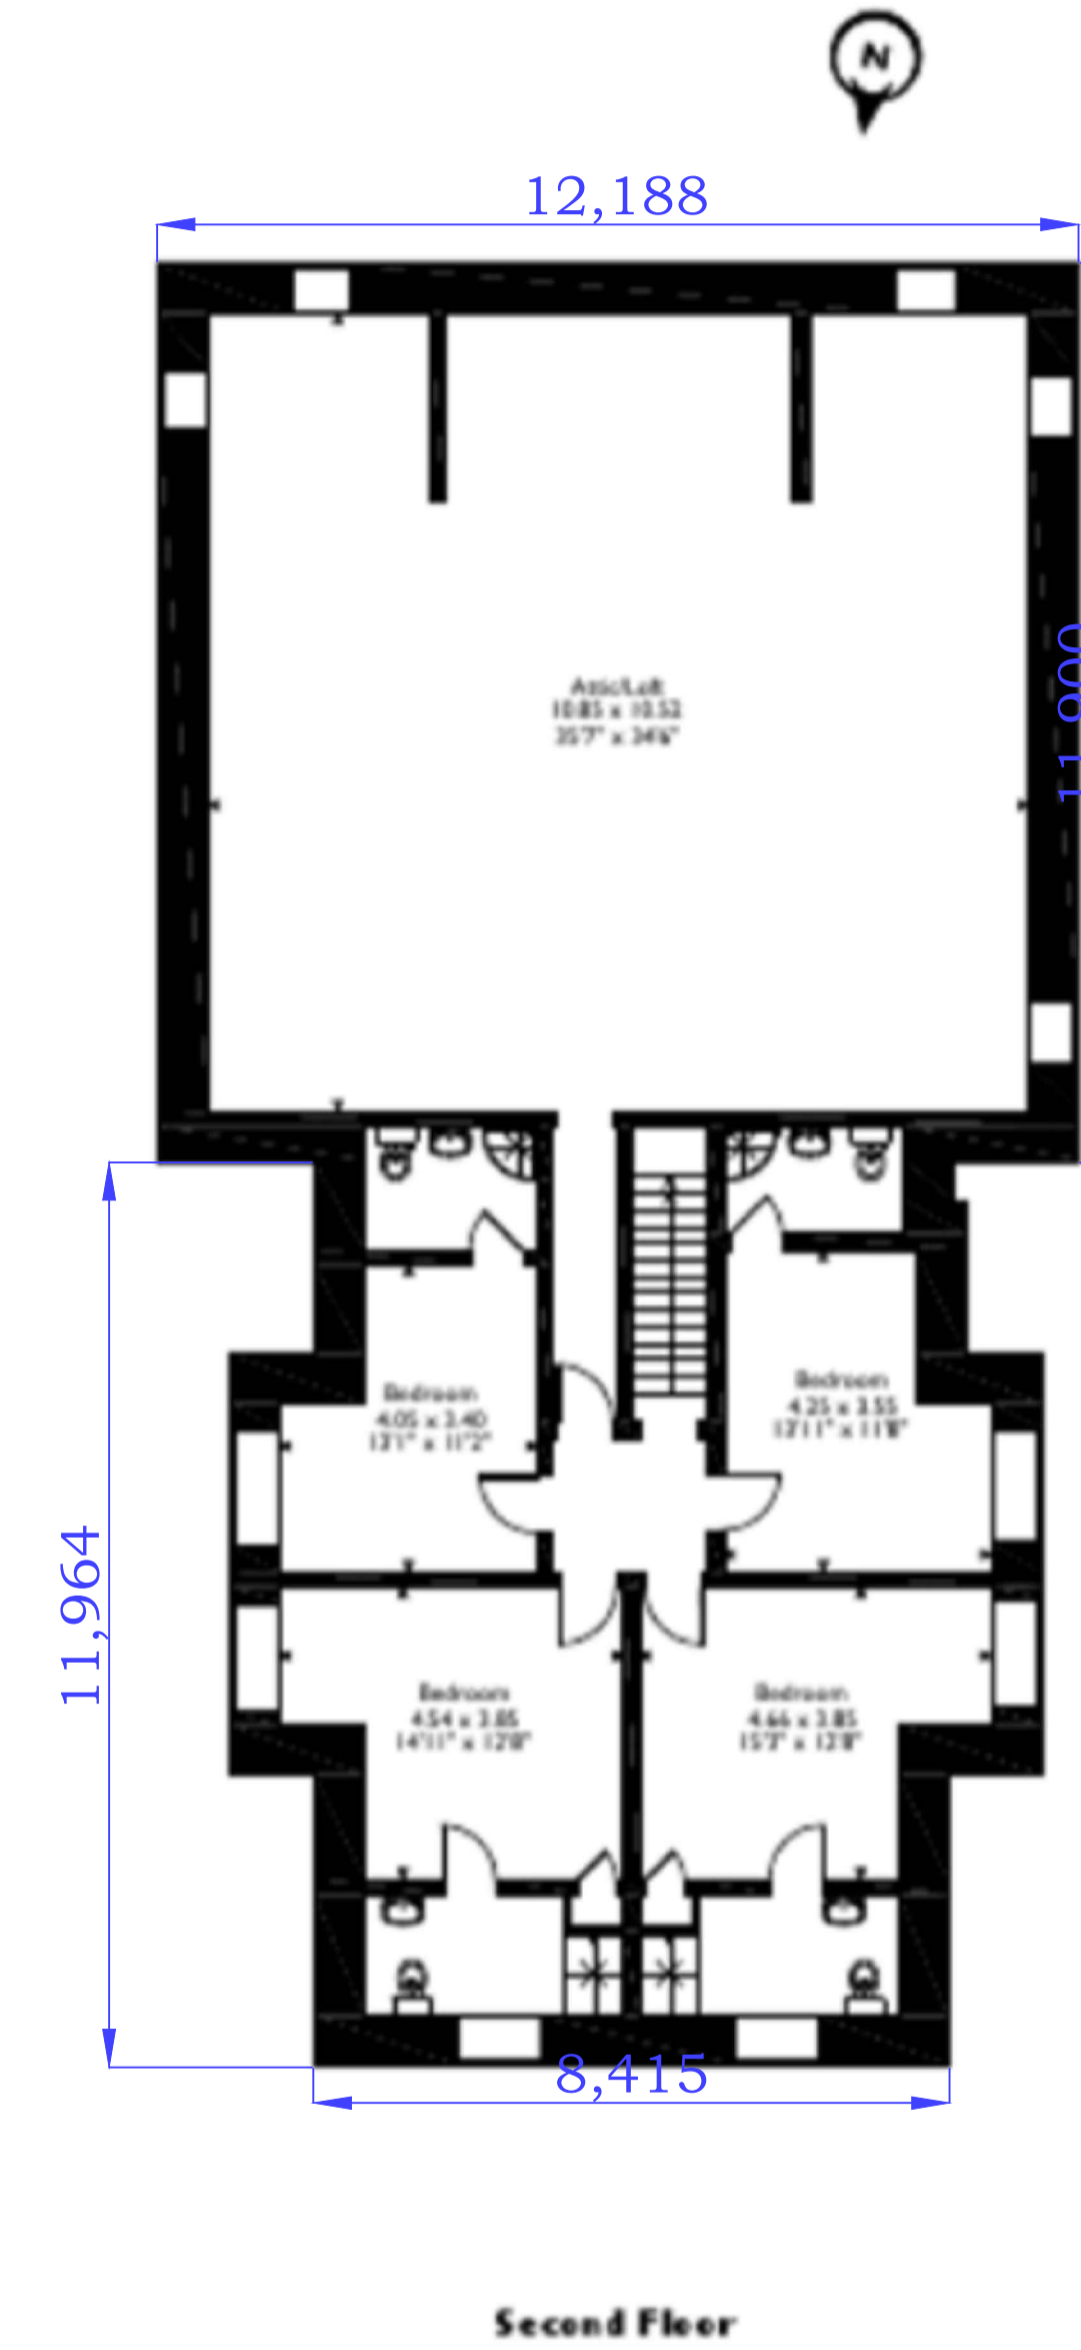
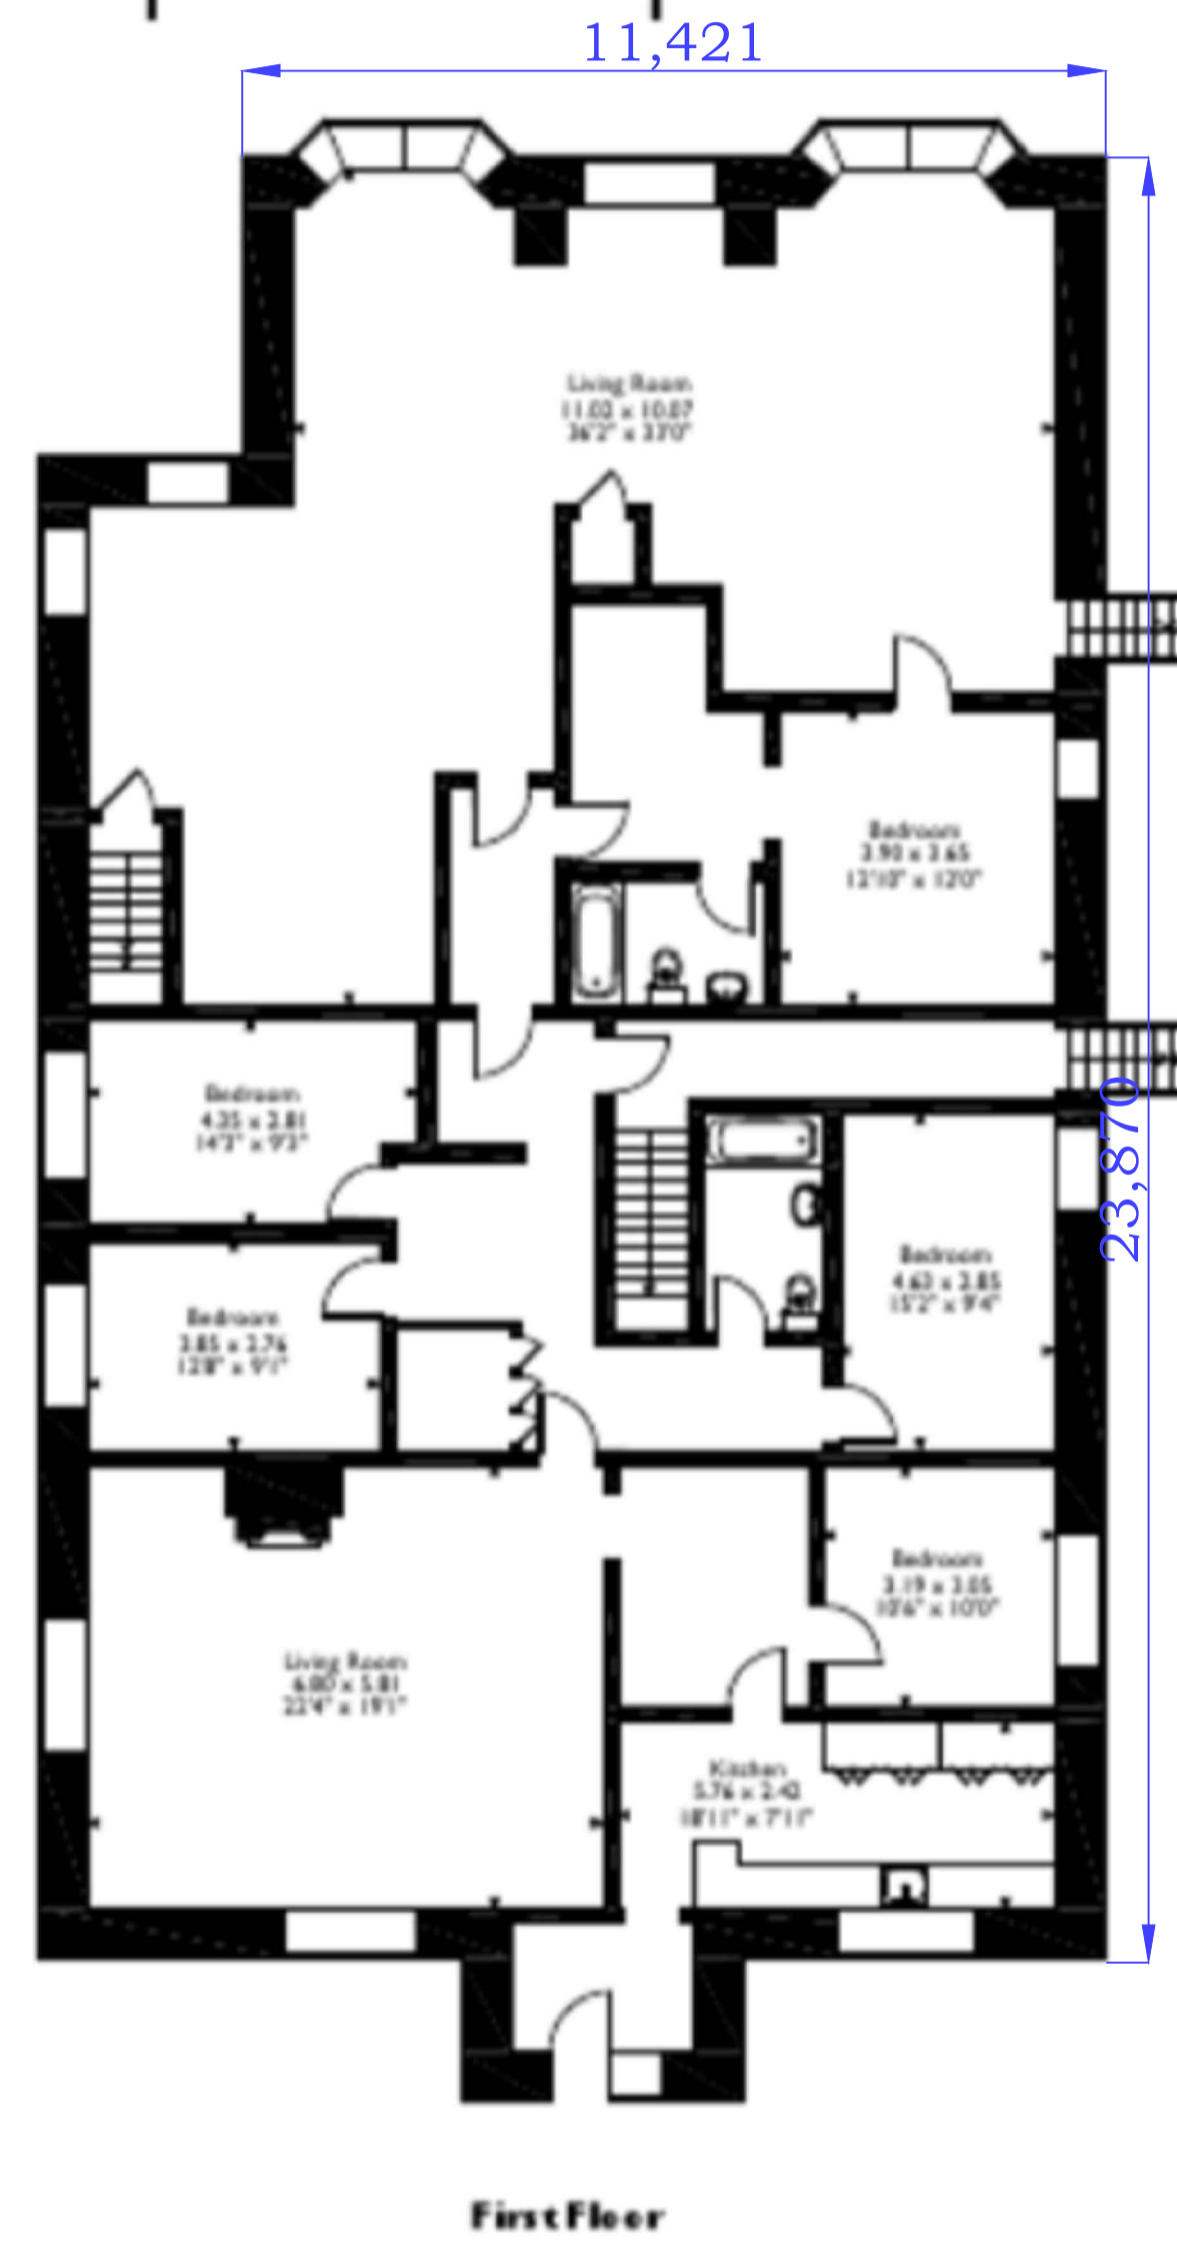


Approximate Gross Internal Area  
852 Sq M/9171 Sq Ft

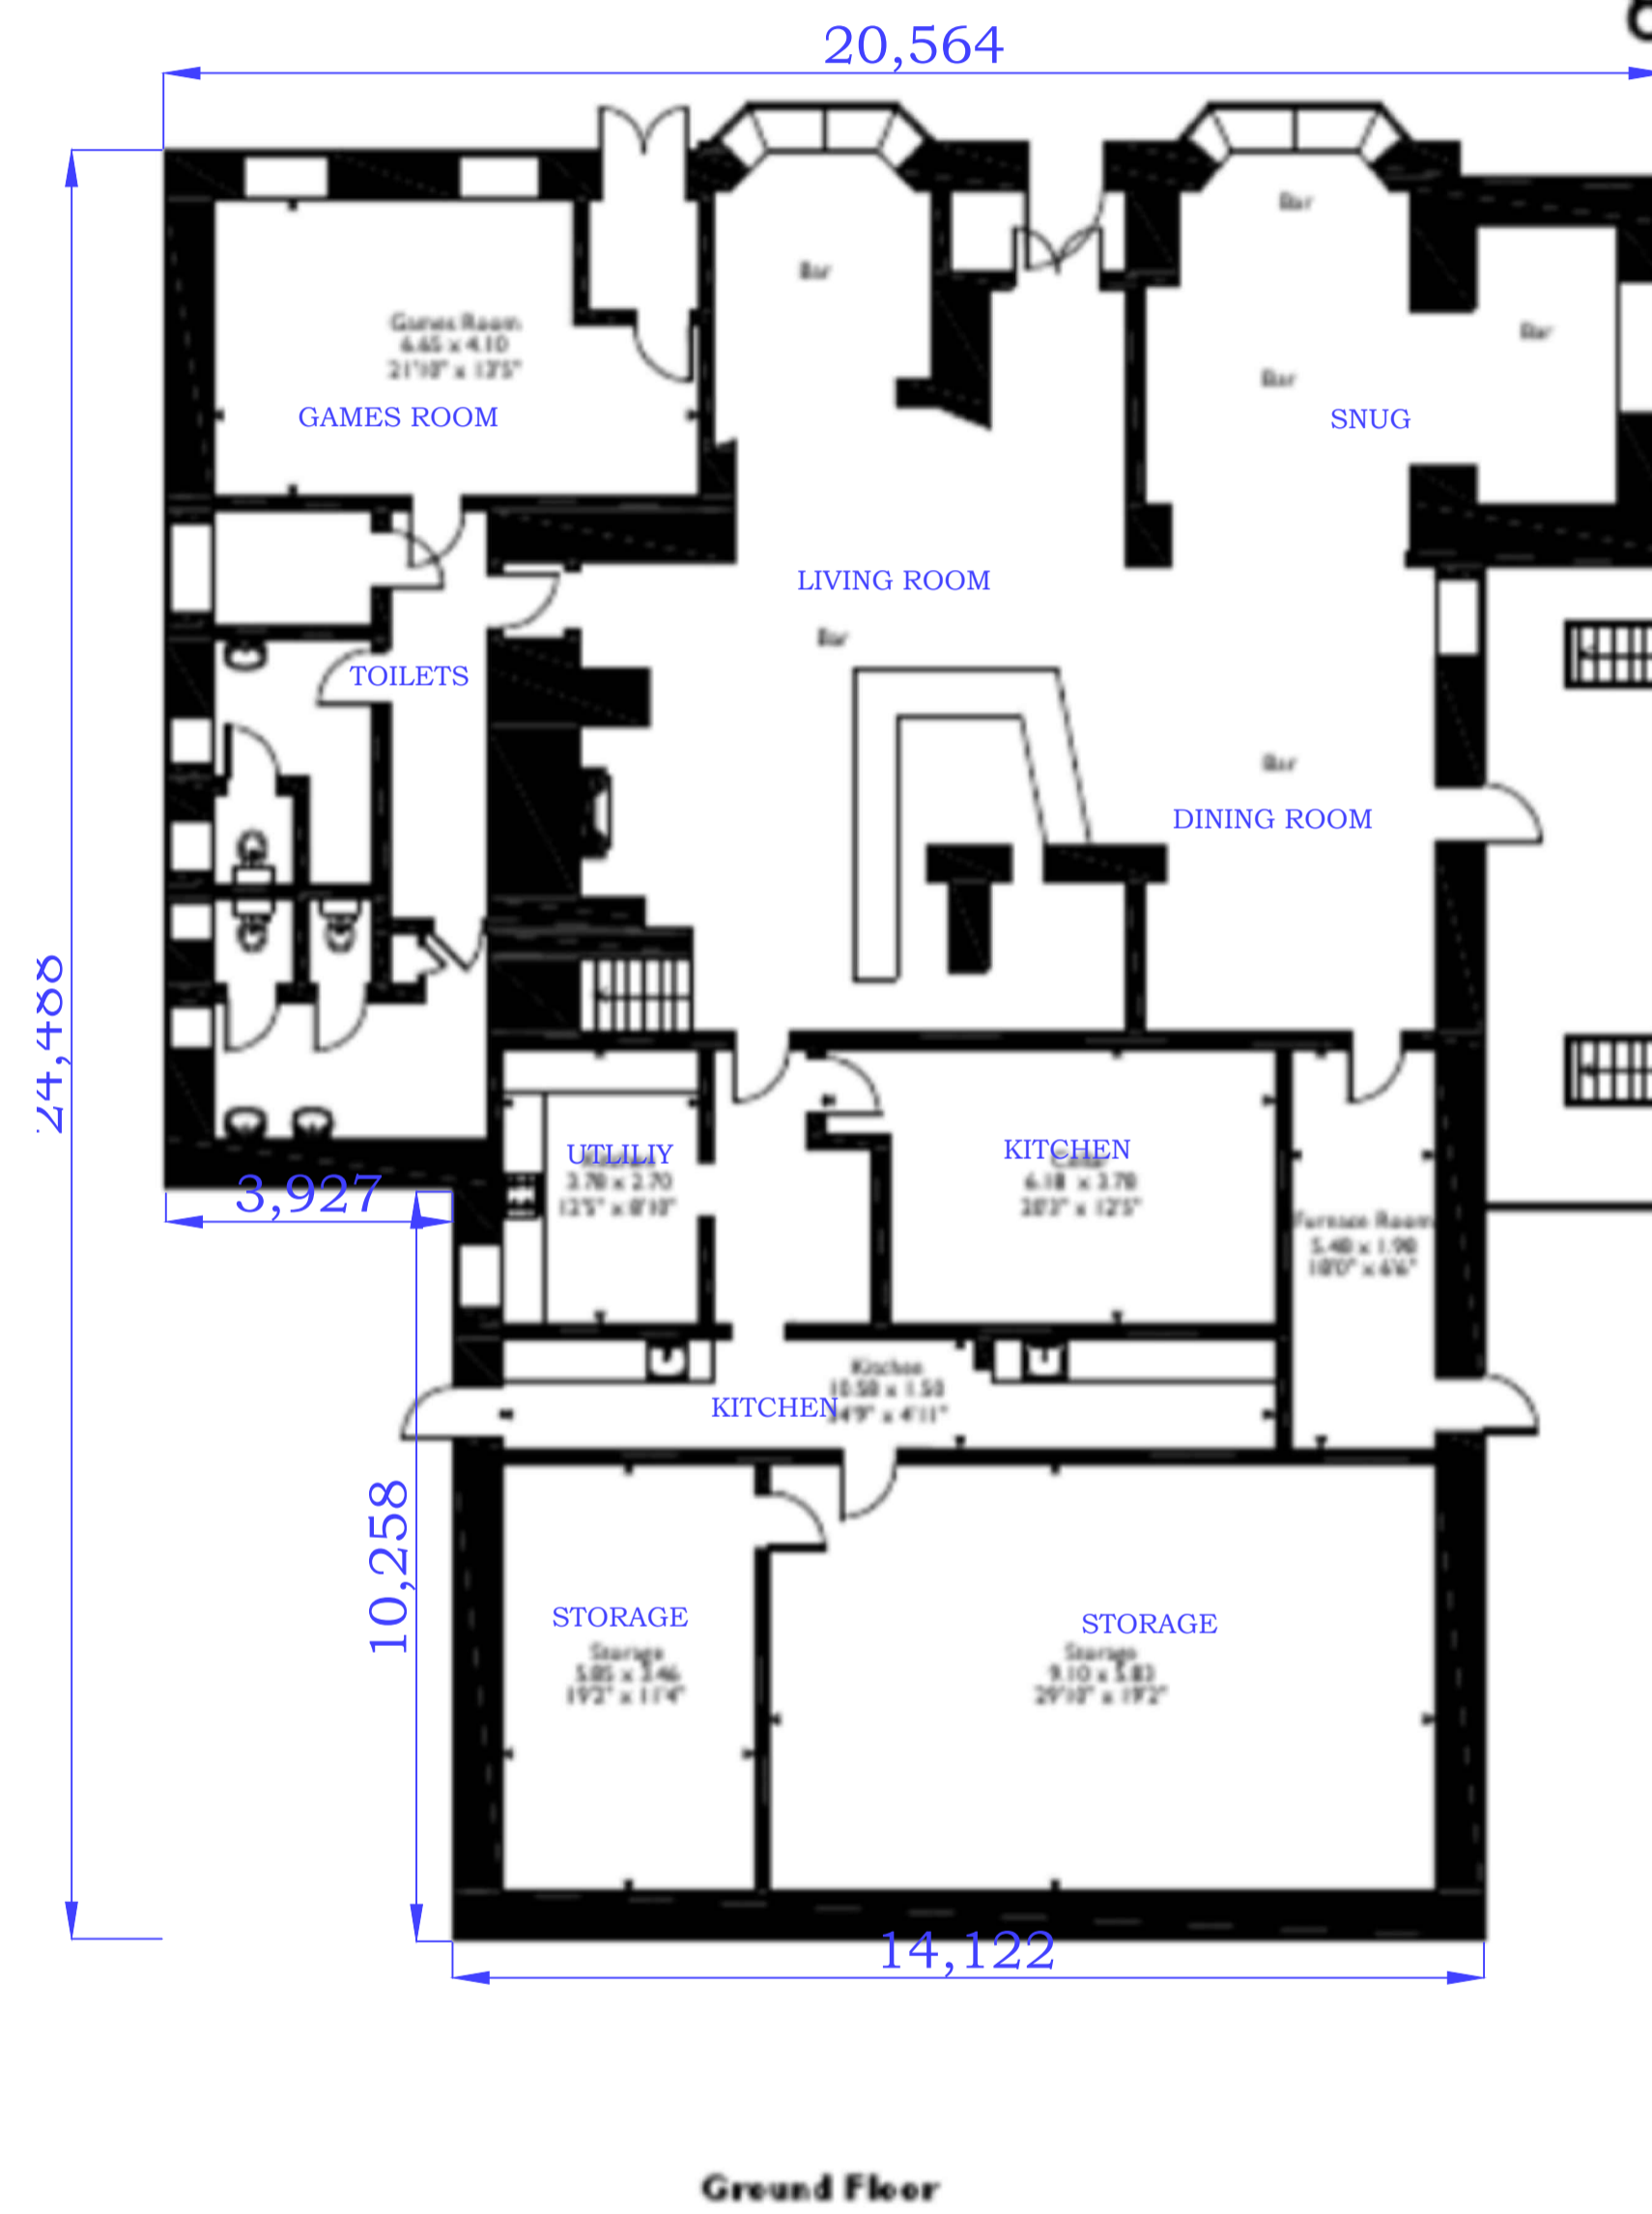

COPYRIGHT IN THIS DRAWING IS CONFIDENTIAL AND OWNED BY DELL DESIGNS SERVICES AS SUCH THIS DOCUMENT AND ITS CONTENTS SHOULD BE TREATED WITH THE UTMOST CARE AND CONSIDERATION AND IN NO CIRCUMSTANCES SHOULD IT BE DISCLOSED, DISTRIBUTED, PUBLISHED OR COPIED (WHETHER IN WHOLE OR PART) WITHOUT THE PRIOR CONSENT OF DELL DESIGNS LTD.  
NOTE: ALL DIMENSIONS TO BE CHECKED ON SITE AND ANY DISCREPANCIES NOTIFIED PRIOR TO COMMENCEMENT OF WORK.  
DO NOT SCALE FROM THIS DRAWING IF NOT COMPLETELY SURE.

Drawn: PD	Checked: SM	Scale: 1:100	Date: OCT 2023
Drawing Number: PD/HTA/FP/03	Contract No: 111/23	Rev: 1	

Drawing Title: PROPOSED FLOOR PLANS.
--------------------------------------

Site Owner: MR STEVE DOWLER.
------------------------------

Project: 133 HEOL TAWE ABERCREW SA9 1XS.
--