





Street Elevation
(As existing)



Street Elevation
Extent of Prior Approvals (22/00900/HHPRIO) and (22/00930/HHPRIO)



Street Elevation
(As proposed)

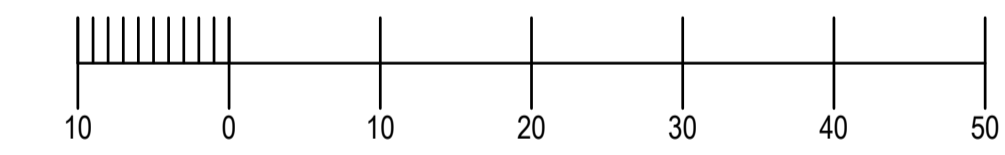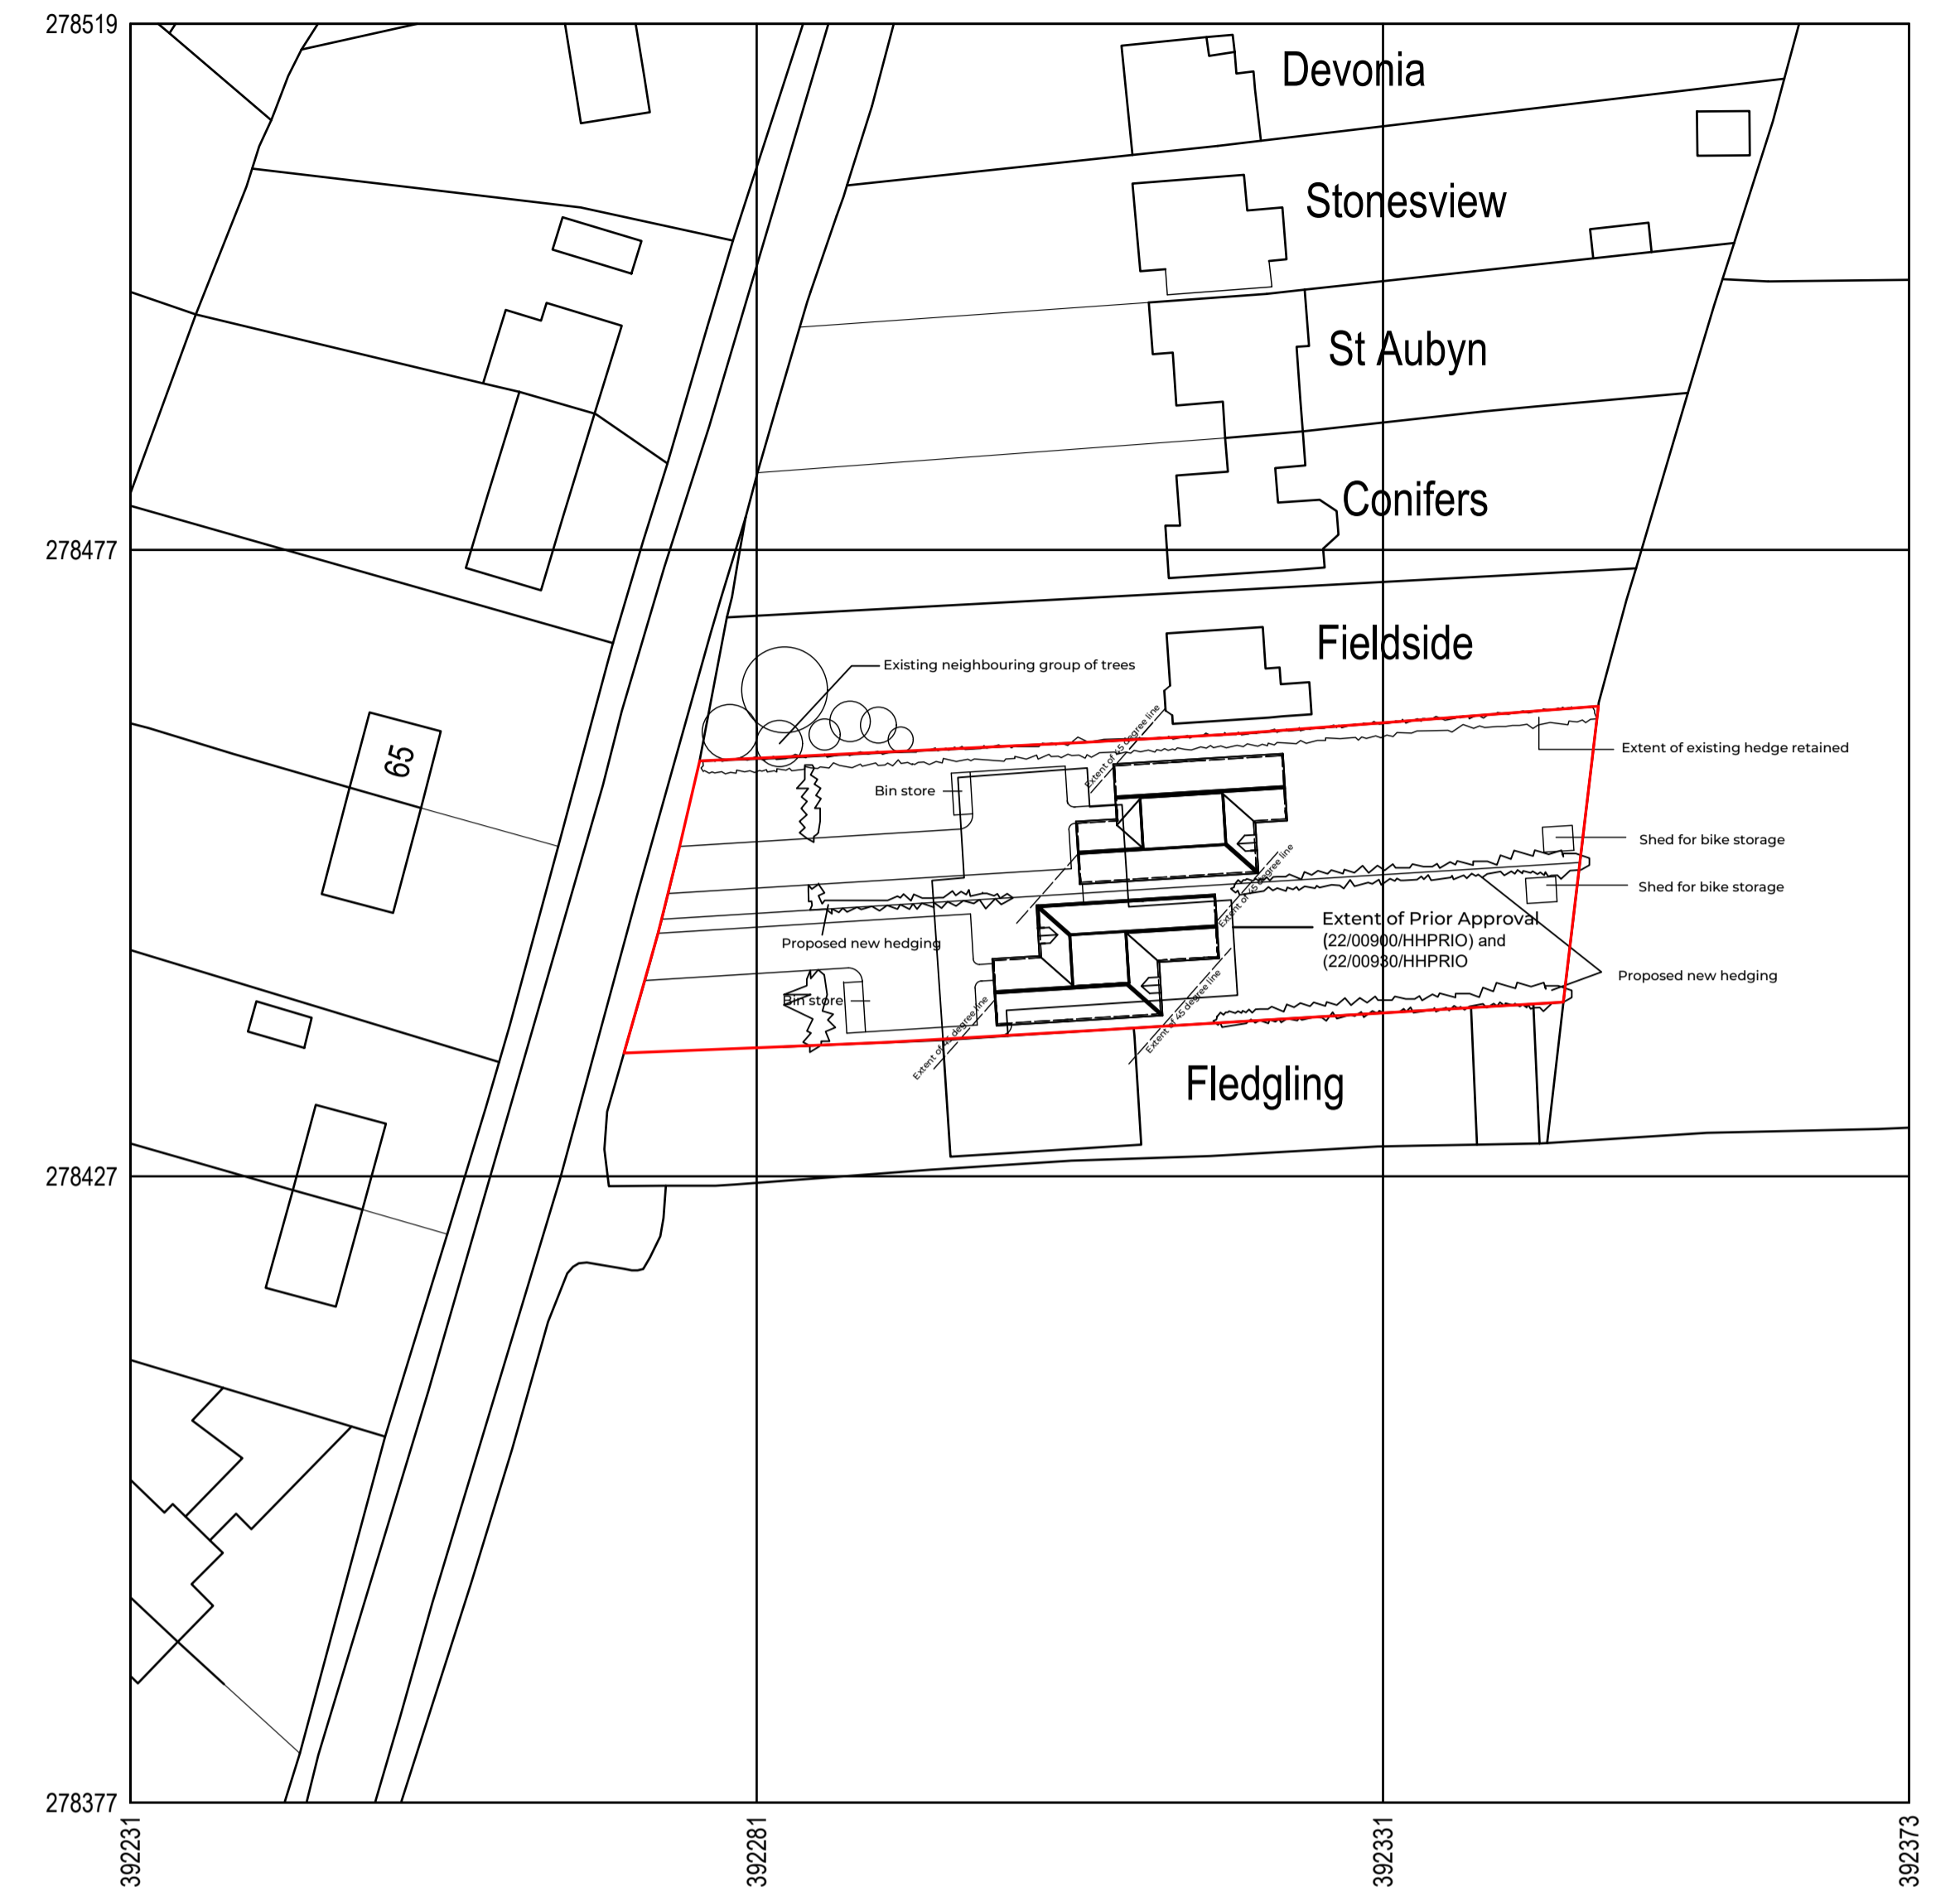

Site Plan as proposed
Scale 1:500



Rev	Date	Comments
 MACDOUGALL ARCHITECTURE		
Job Demolition of existing dwelling and construction of two dwellings at The Owls Nest, Belbroughton Road, Clent, DY9 9RB		
Dwg Title Street Elevations as proposed Site Plan as proposed		
Scale 1:50@A1		Date May 2023
Job No. 067	No. 111	Rev. 1

DISCLAIMER
This drawing was prepared for the Client, Project & Site stated above and for the purposes set out in the Project Particulars.
This drawing is to be read in conjunction with all relevant drawings and specifications.
All measurements are to be checked on site and any discrepancies reported to the MACDOUGALL ARCHITECTURE.