





Plot 2 - Rear Elevation

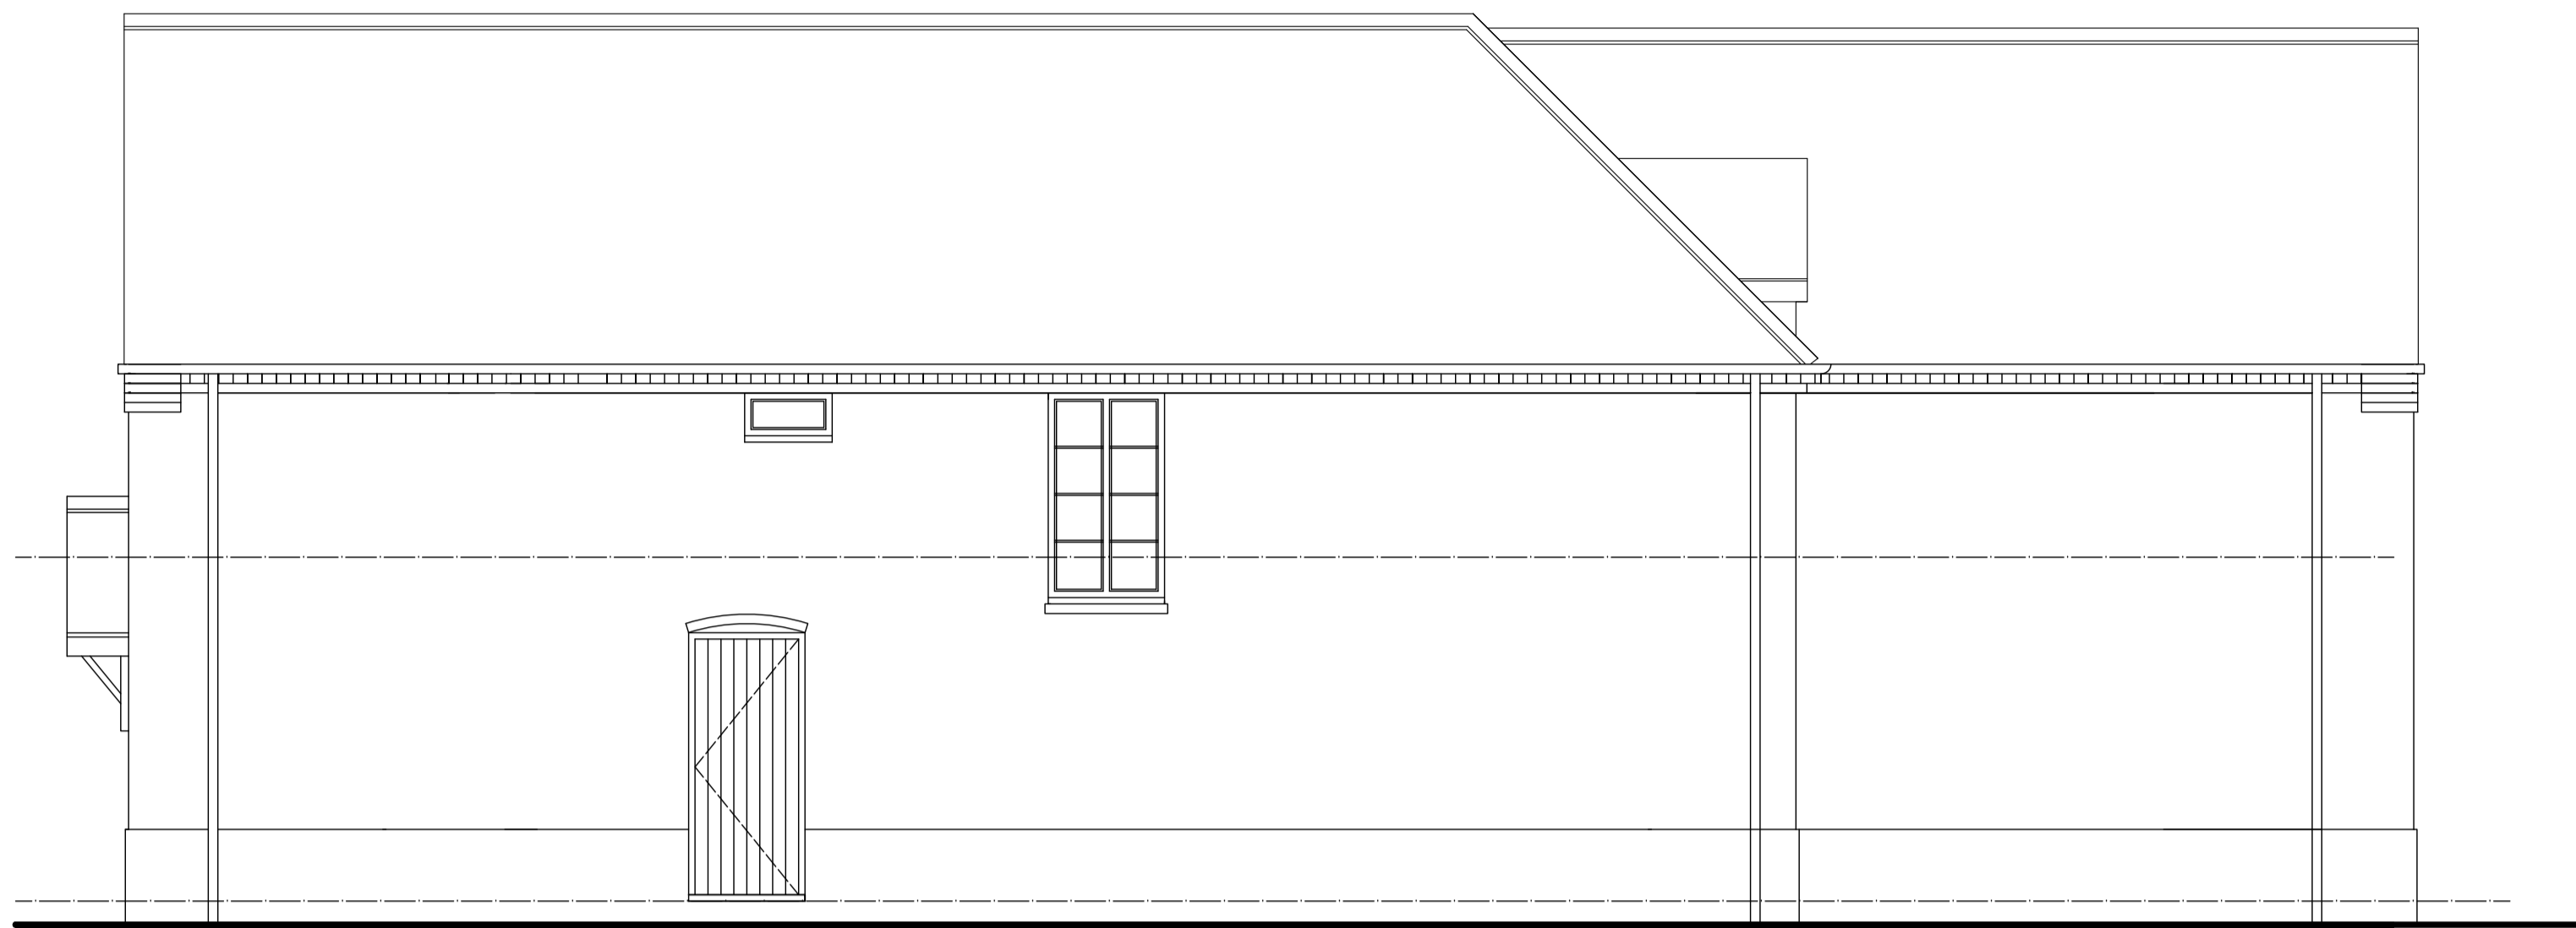


Plot 2 - Side elevation



Plot 2 - Front Elevation

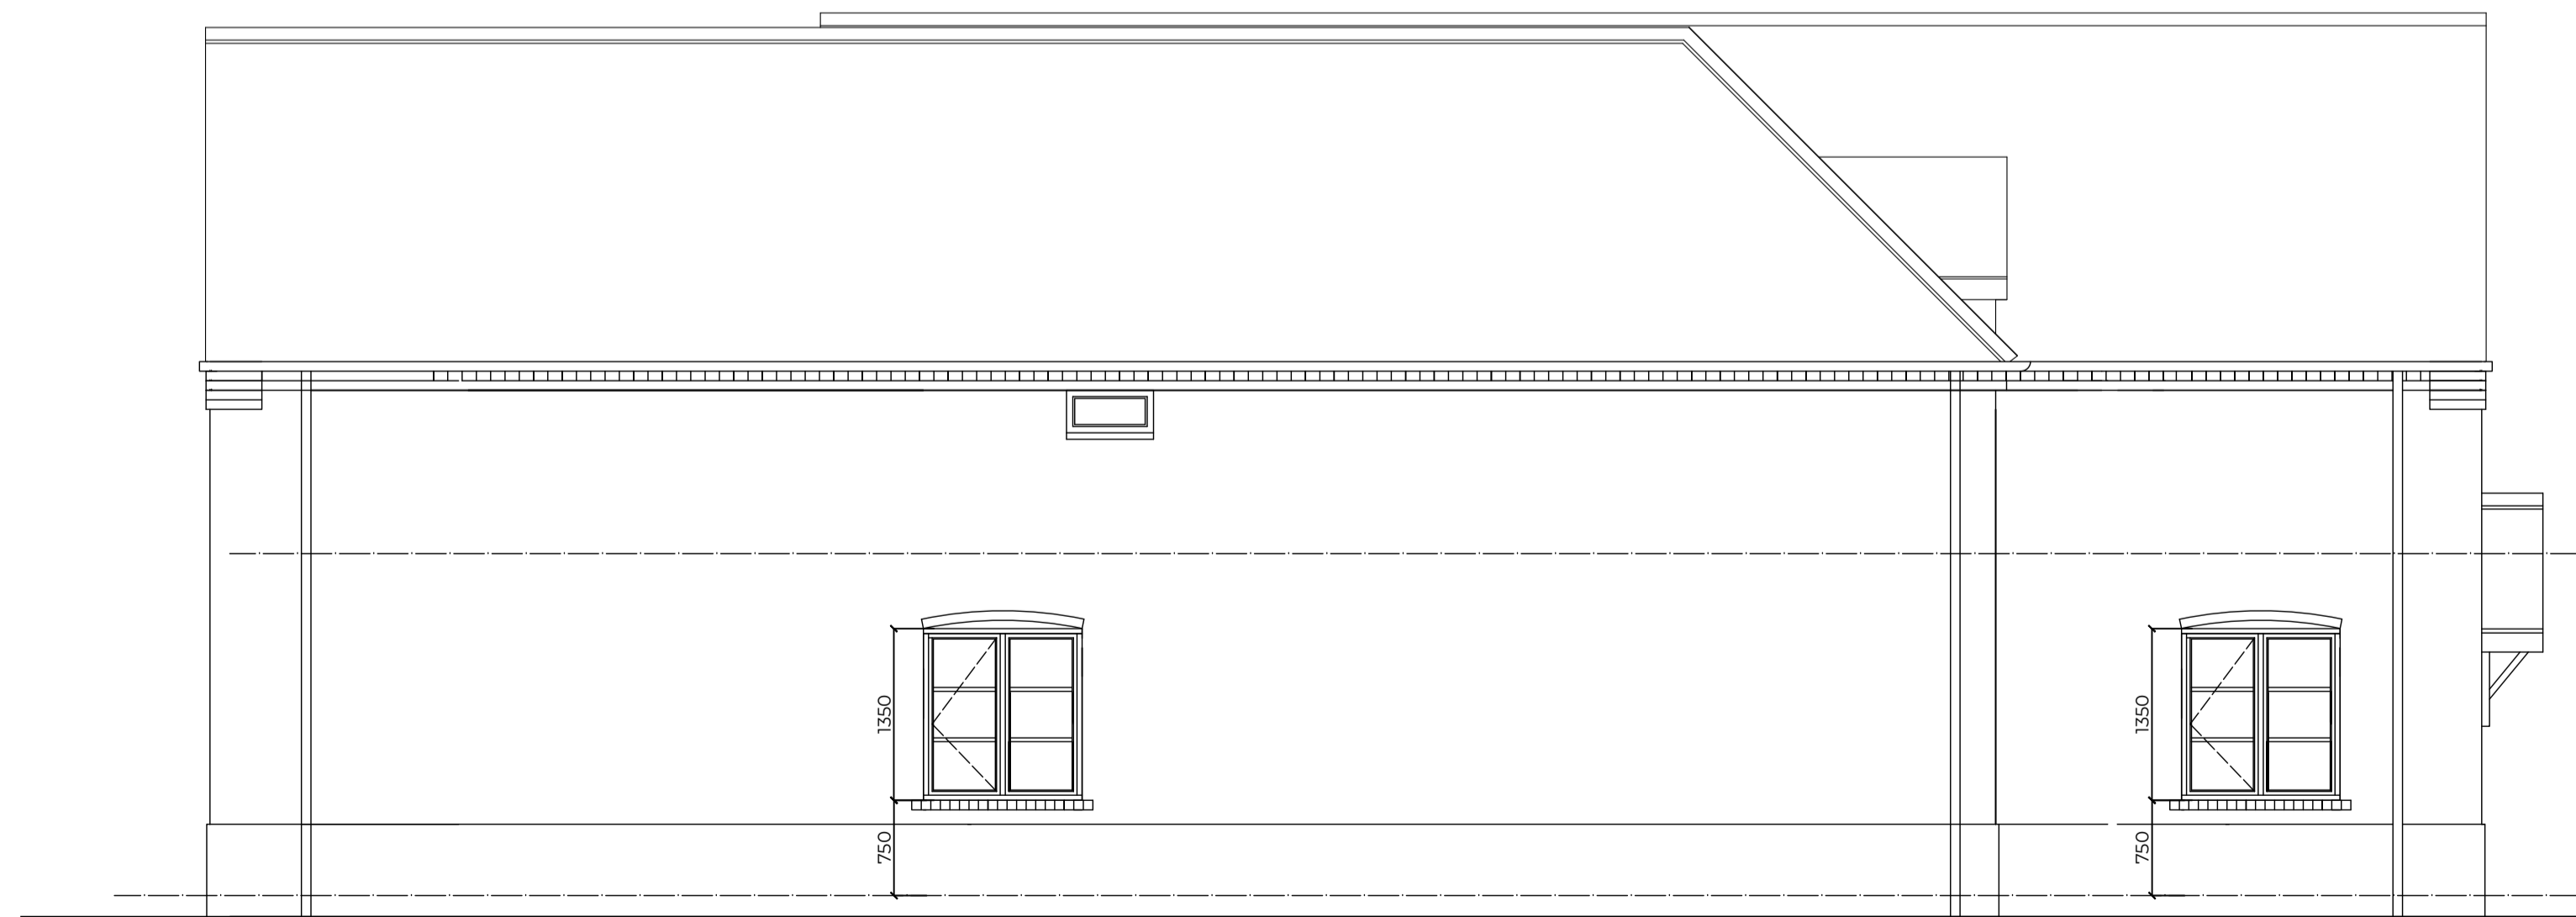

Plot 2 - Side elevation

Rev	Date	Comments
 <b>MACDOUGALL ARCHITECTURE</b>		
<b>Job</b> Demolition of existing dwelling and construction of two dwellings at The Owls Nest, Belbroughton Road, Clent, DY9 9RB		
<b>Dwg Title</b> Plot 2 - Elevations as proposed		
<b>Scale</b> 1:50@A1		<b>Date</b> May 2023
<b>Job No.</b> 067	<b>No.</b> 110	<b>Rev.</b> 1
<small>DISCLAIMER            This drawing was prepared for the Client, Project &amp; Site stated above and for the purposes set out in the Project Particulars.            This drawing is to be read in conjunction with all relevant drawings and specifications.            All measurements are to be checked on site and any discrepancies reported to the MACDOUGALL ARCHITECTURE.</small>		