



# EXISTING GROUND FLOOR PLAN - SCALE 1:100

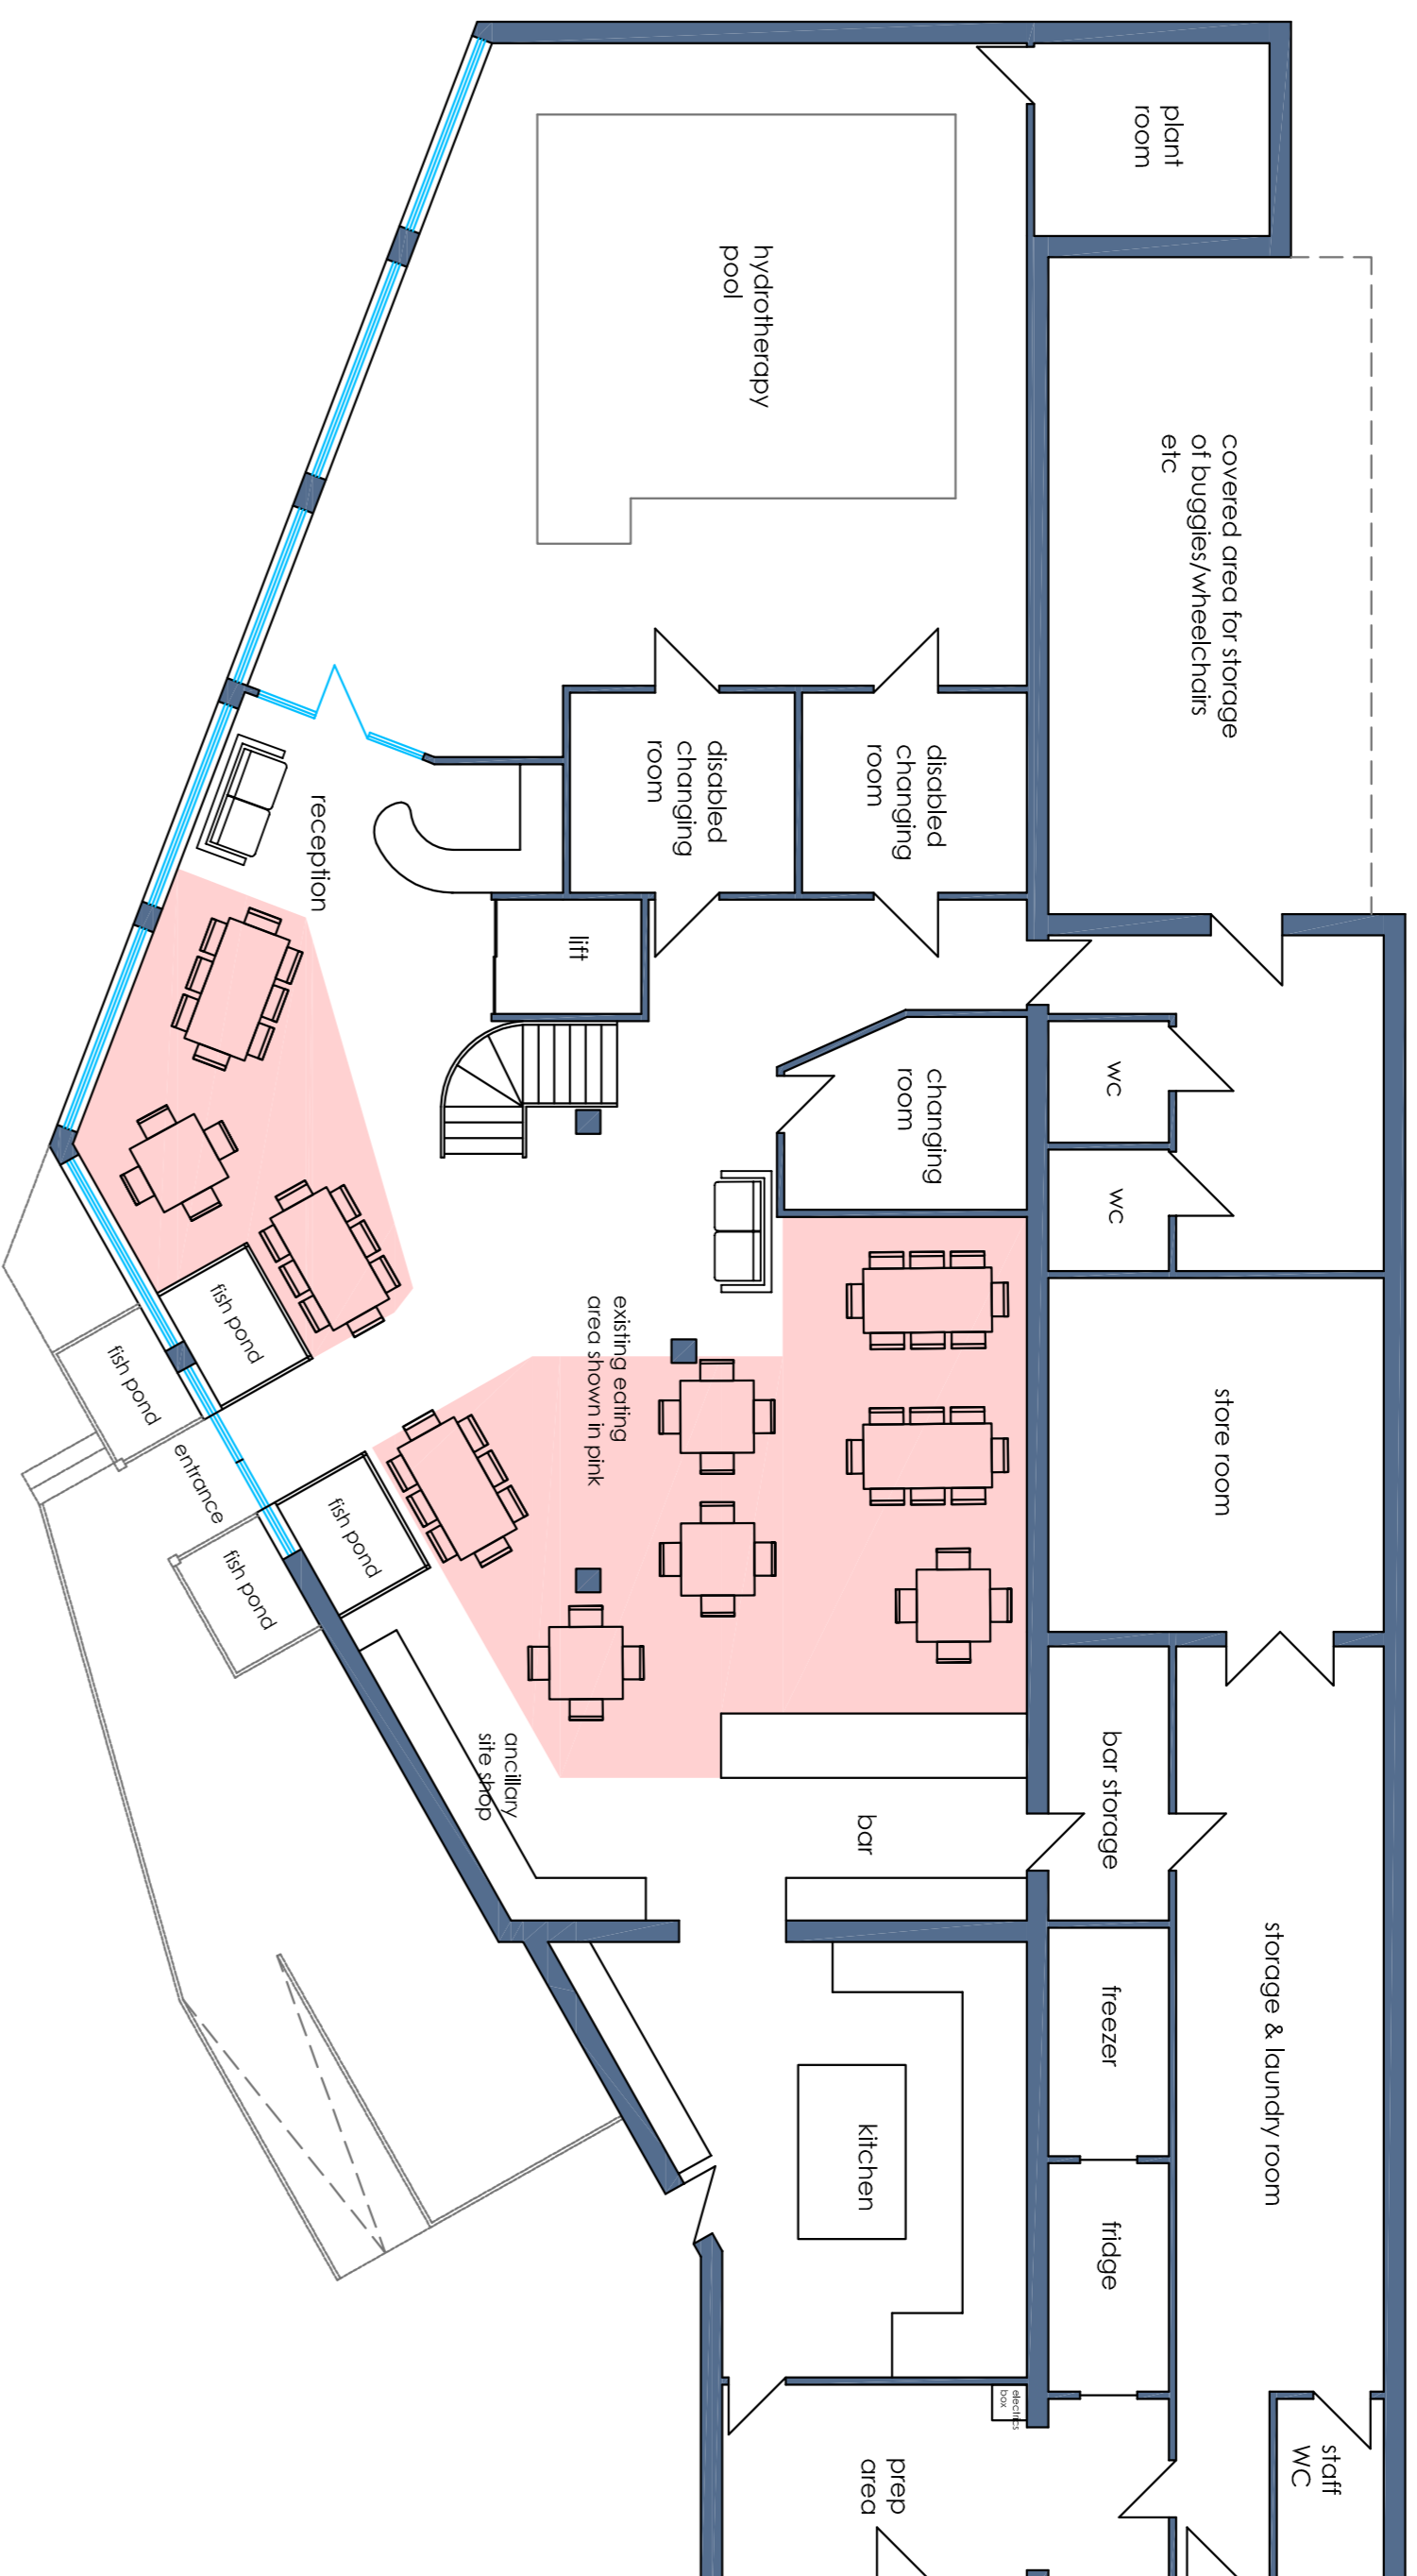

# PROPOSED GROUND FLOOR PLAN - SCALE 1:100

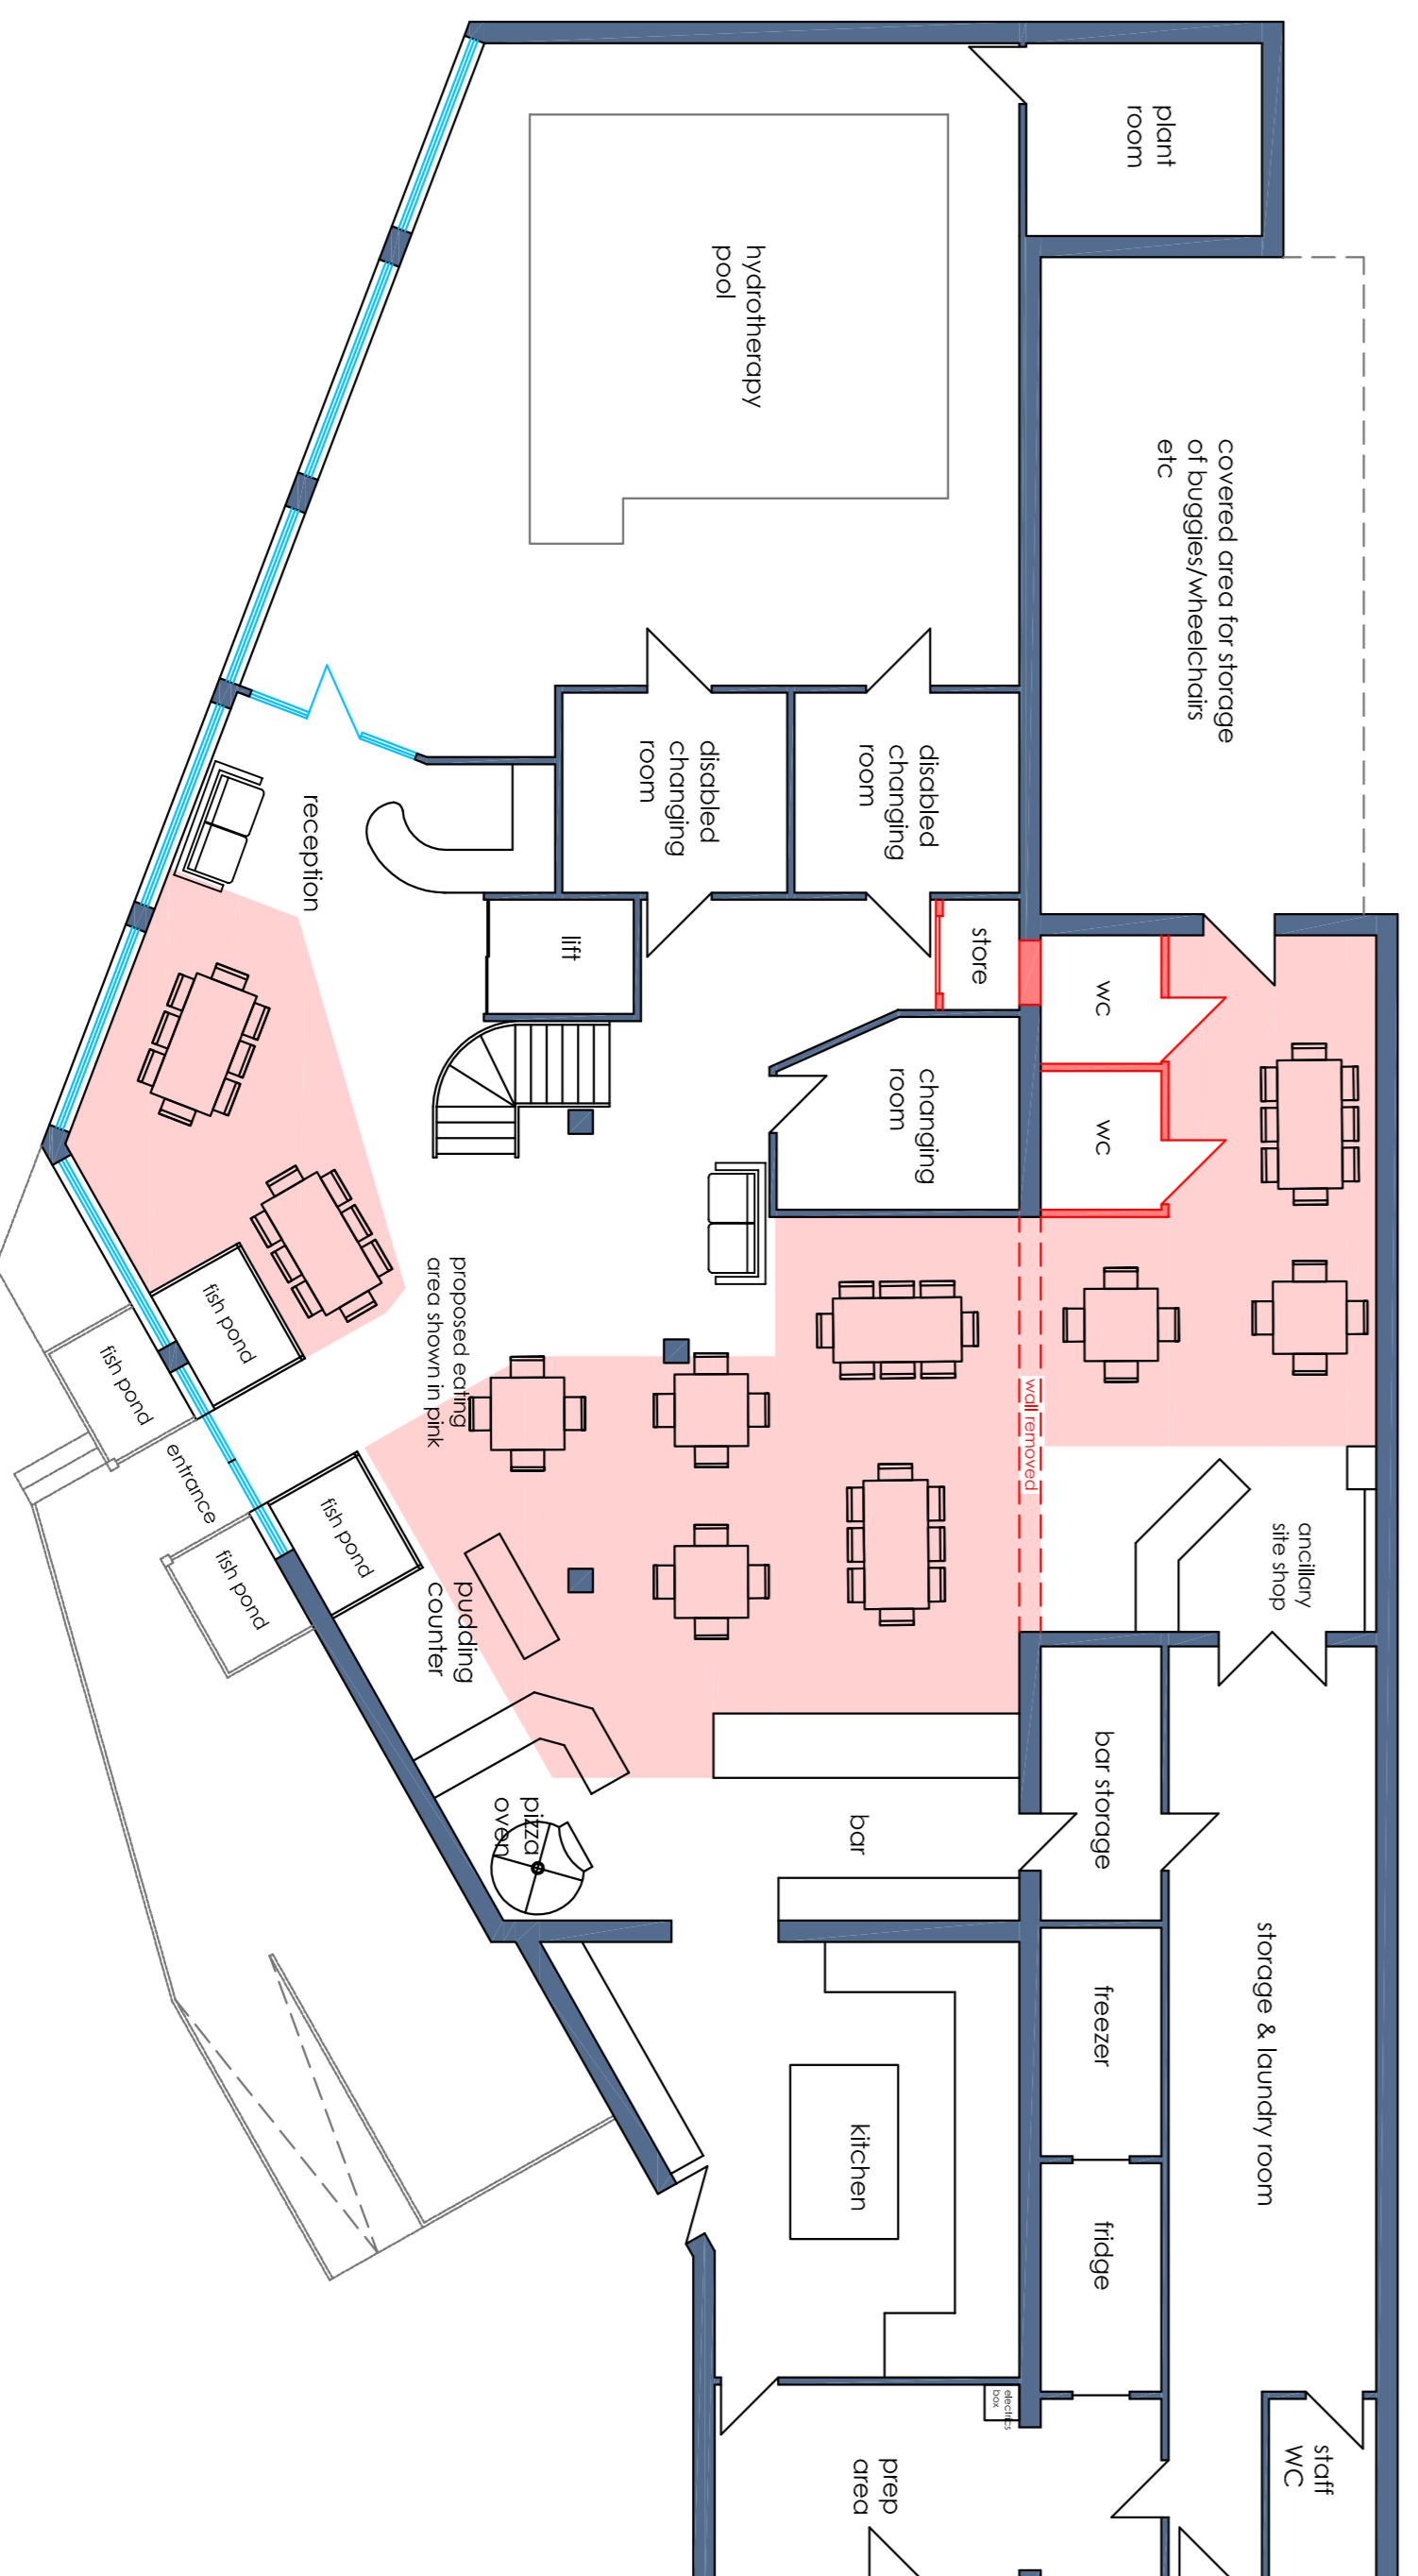

<p><b>PROJECT:</b> ERECTOR OF TWO STORAGE BUILDING, ERECTOR OF TWO AGRICULTURAL LIVESTOCK BUILDING WITH ASSOCIATED VIEWING AREA, NEW STAFF CAR PARK, EXTENSION TO OVERFLOW CAR PARK, REMOVAL OF INTERNAL WALL TO INCREASE EATING AREA &amp; PROVISION OF TWO PLAY AREAS FOR HOLIDAY GUESTS</p>		<p><b>DATE:</b> 17/07/2023 <b>DWG No:</b> LF/BH/3817 <b>SCALE:</b> 1:500 <b>PAPER SIZE:</b> A1</p>	
<p><b>LOCATION:</b> BRICKHOUSE FARM BRICKHOUSE LANE HAMBLETON FY6 9BJ</p>		<p><b>info@leefentomplanning.com</b>    <b>01253 700500</b></p>	
<p>Carrfield, Ingol Lane, Hambleton, Lancashire FY6 9BJ</p>			