


Existing Ground Floor Plan

Scale - 1:100@A1

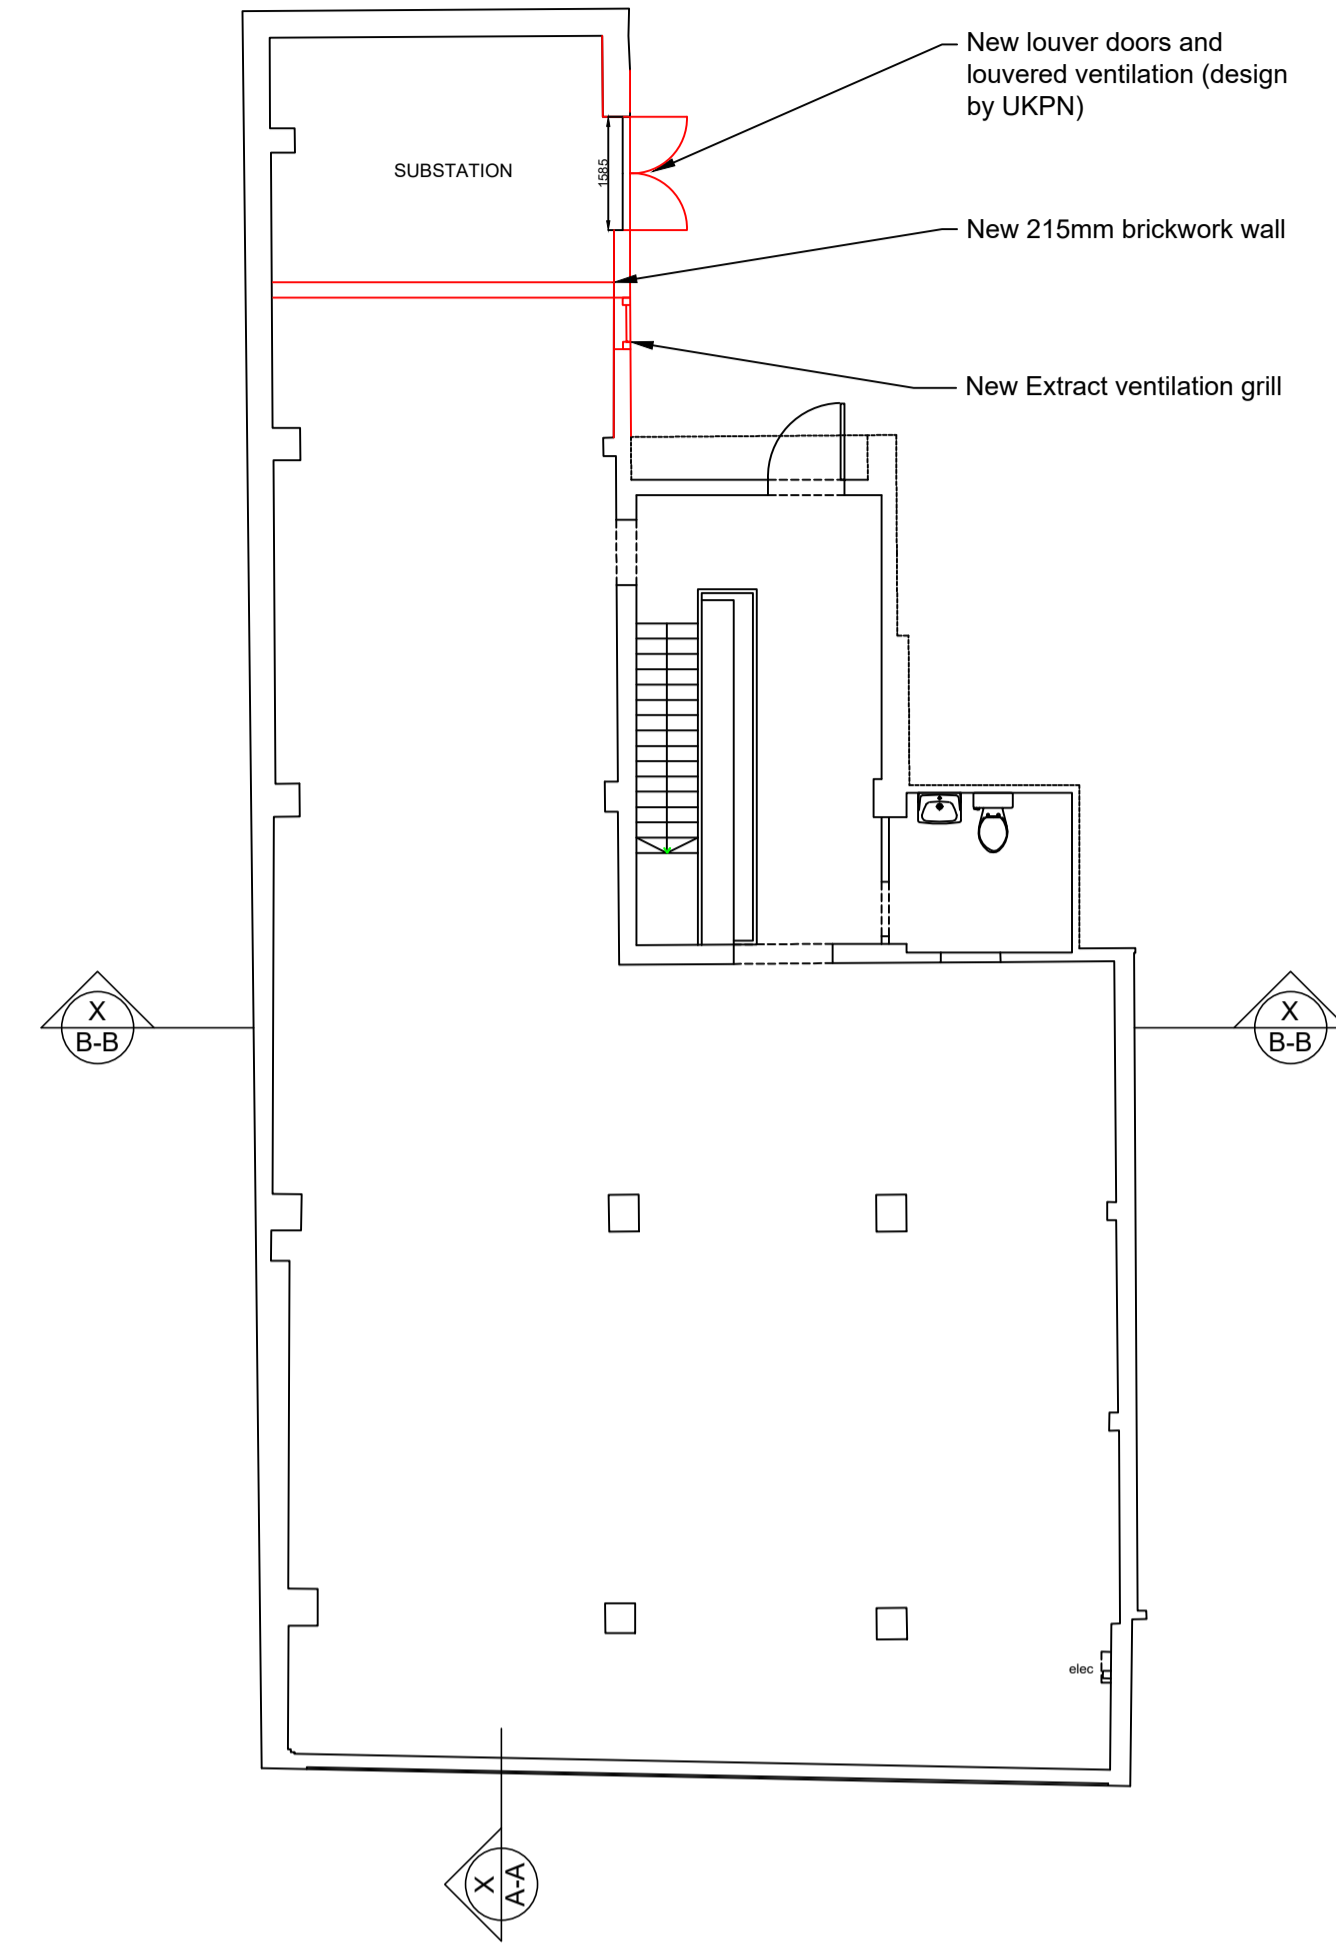


Proposed Ground Floor Plan

Scale - 1:100@A1


NOTES

1. No dimensions are to be scaled from this drawing except for planning purposes.
2. All dimensions are in millimeters unless stated otherwise.
3. All dimensions must be checked onsite by the Contractor prior to the commencement of any fabrication or building works.
4. This drawing is copyright protected and remains the property of Savills (UK) Limited. It may not be copied or disclosed to any third party for any purpose except as authorised in writing by Savills (UK) Limited.
5. Any error or omission is to be reported to Savills (UK) Limited. If in doubt ask. This drawing is to be read in conjunction with all the relevant Architects and/or specialist drawings or documents and any discrepancy or variation is to be notified to Savills (UK) Limited before any works commence.

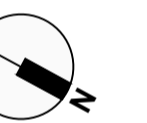

Existing GF Rear Elevation

Scale - 1:50@A1

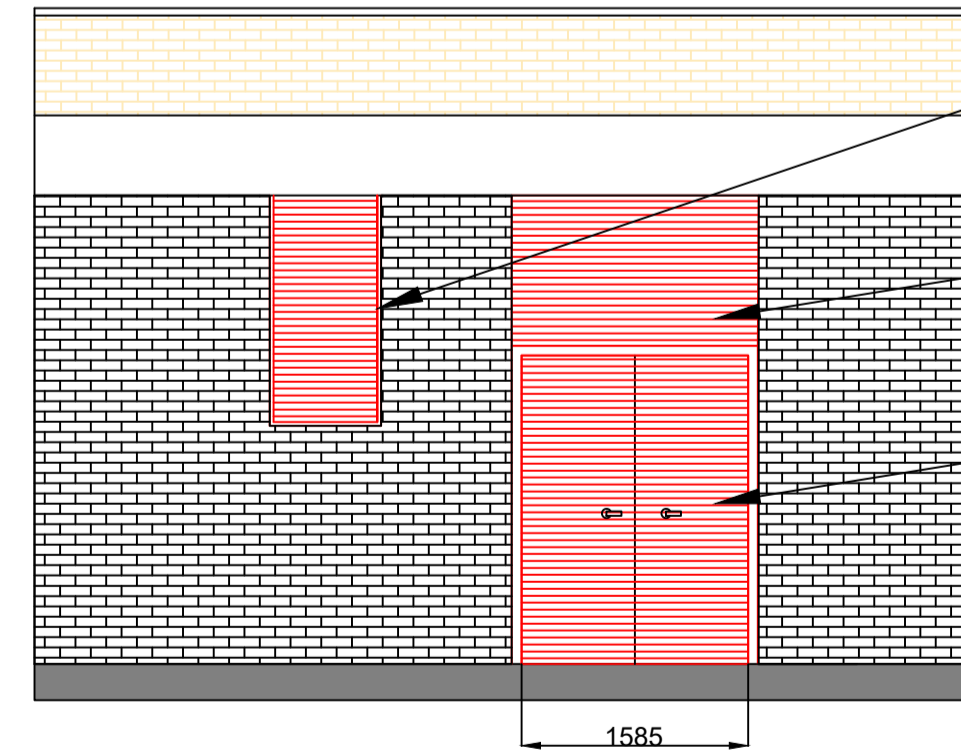

Proposed GF Rear Elevation

Scale - 1:50@A1

- New louvered vents
- New louvered vent
- New louvered double door

A	DESCRIPTION	RM	DATE
Rev	Description	By	Date
Drawing Status			
DRAWING STATUS			
		Savills 33 Margaret Street London W1G 0JD Tel: 020 7409 8644 www.savills.com	
Client			
LUCKY_LAND_(H.K.)_LIMITED			
Project			
147_WARDOUR_STREET_SUBSTATION_INSTALLATION			
Address			
147-149_WARDOUR_STREET LONDON W1F			
Drawing Title			
PROPOSED_SUBSTATION_LOCATION_WITH_SECTIONS			
Scale	Date	Drawn	Checked
VARIOUS	22/02/2023	MEN	-
Drawing Number	Rev	Project Number	
03	A	-	