





North-east elevation  
Scale 1:50

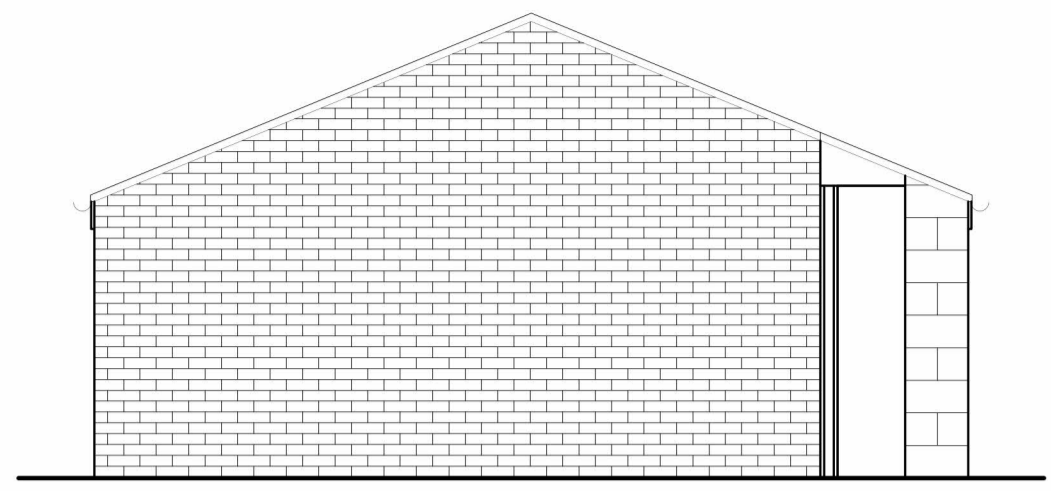


South-west elevation  
Scale 1:50

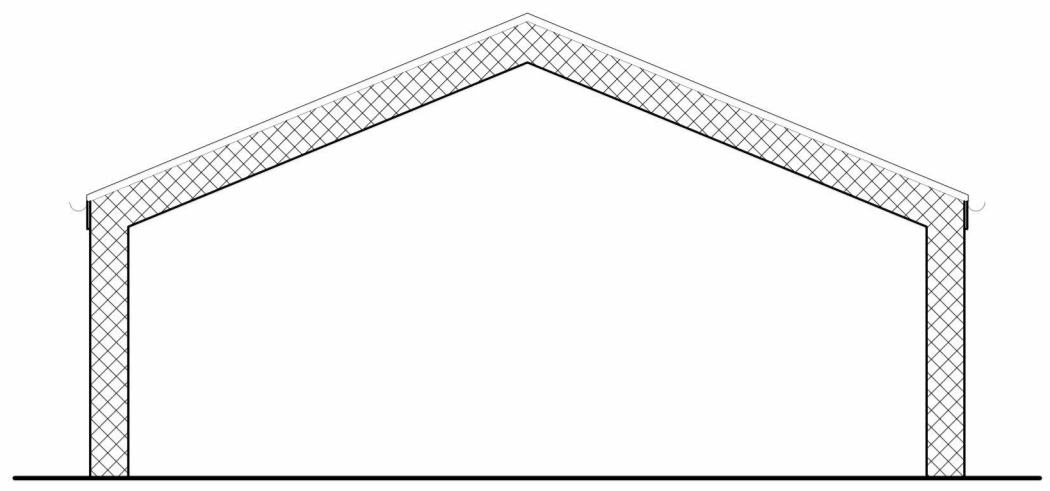


Section AA  
Scale 1:50

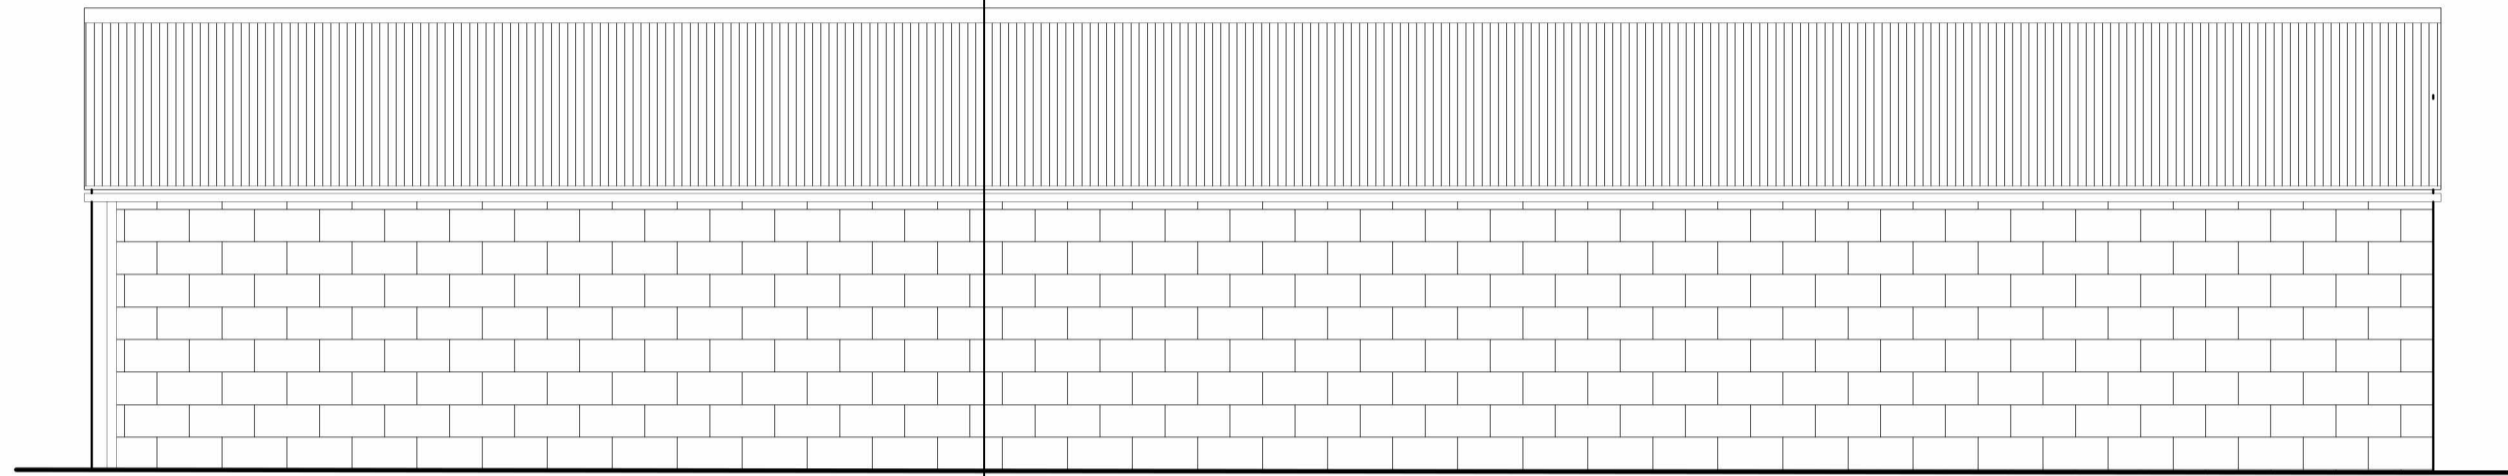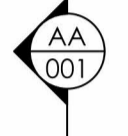

North-west elevation  
Scale 1:50

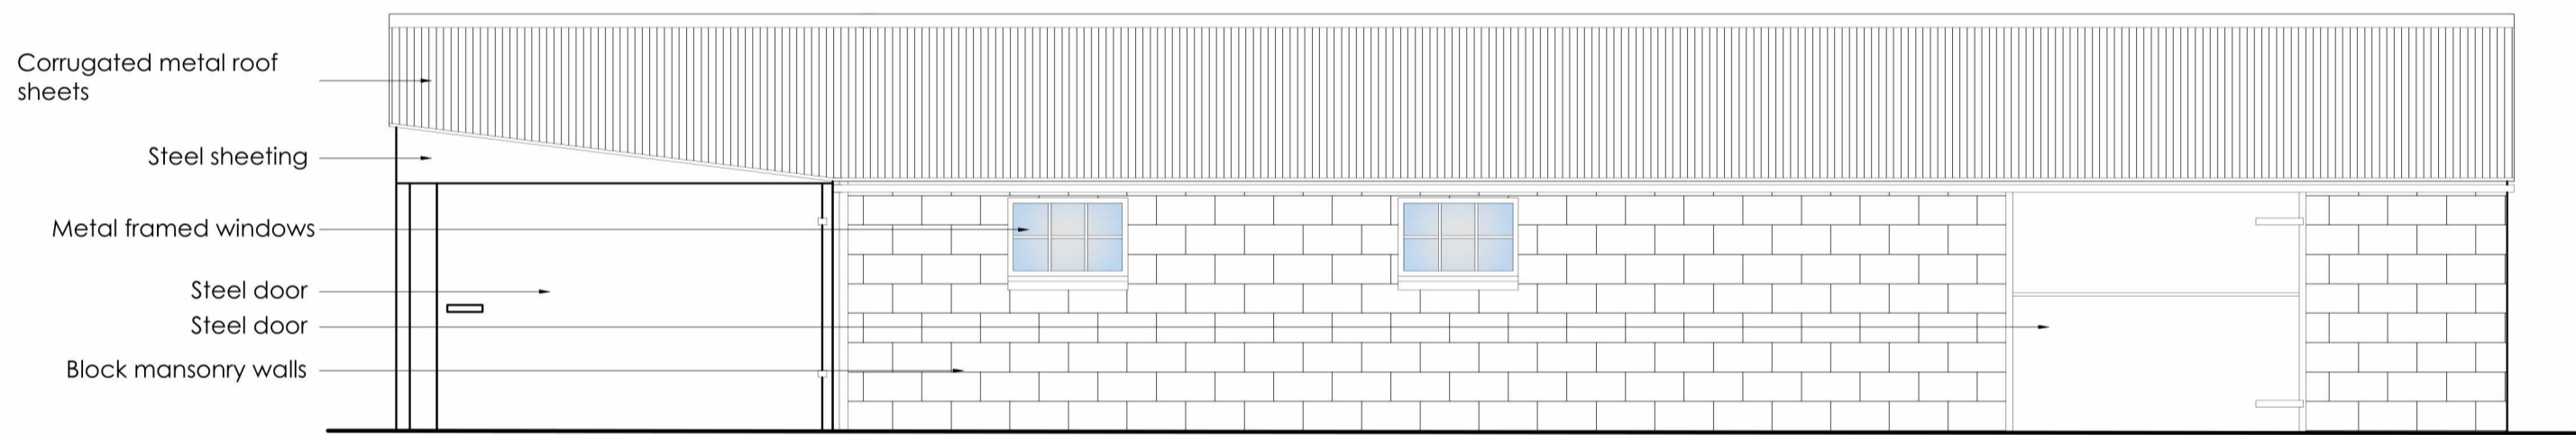


South-east elevation  
Scale 1:50

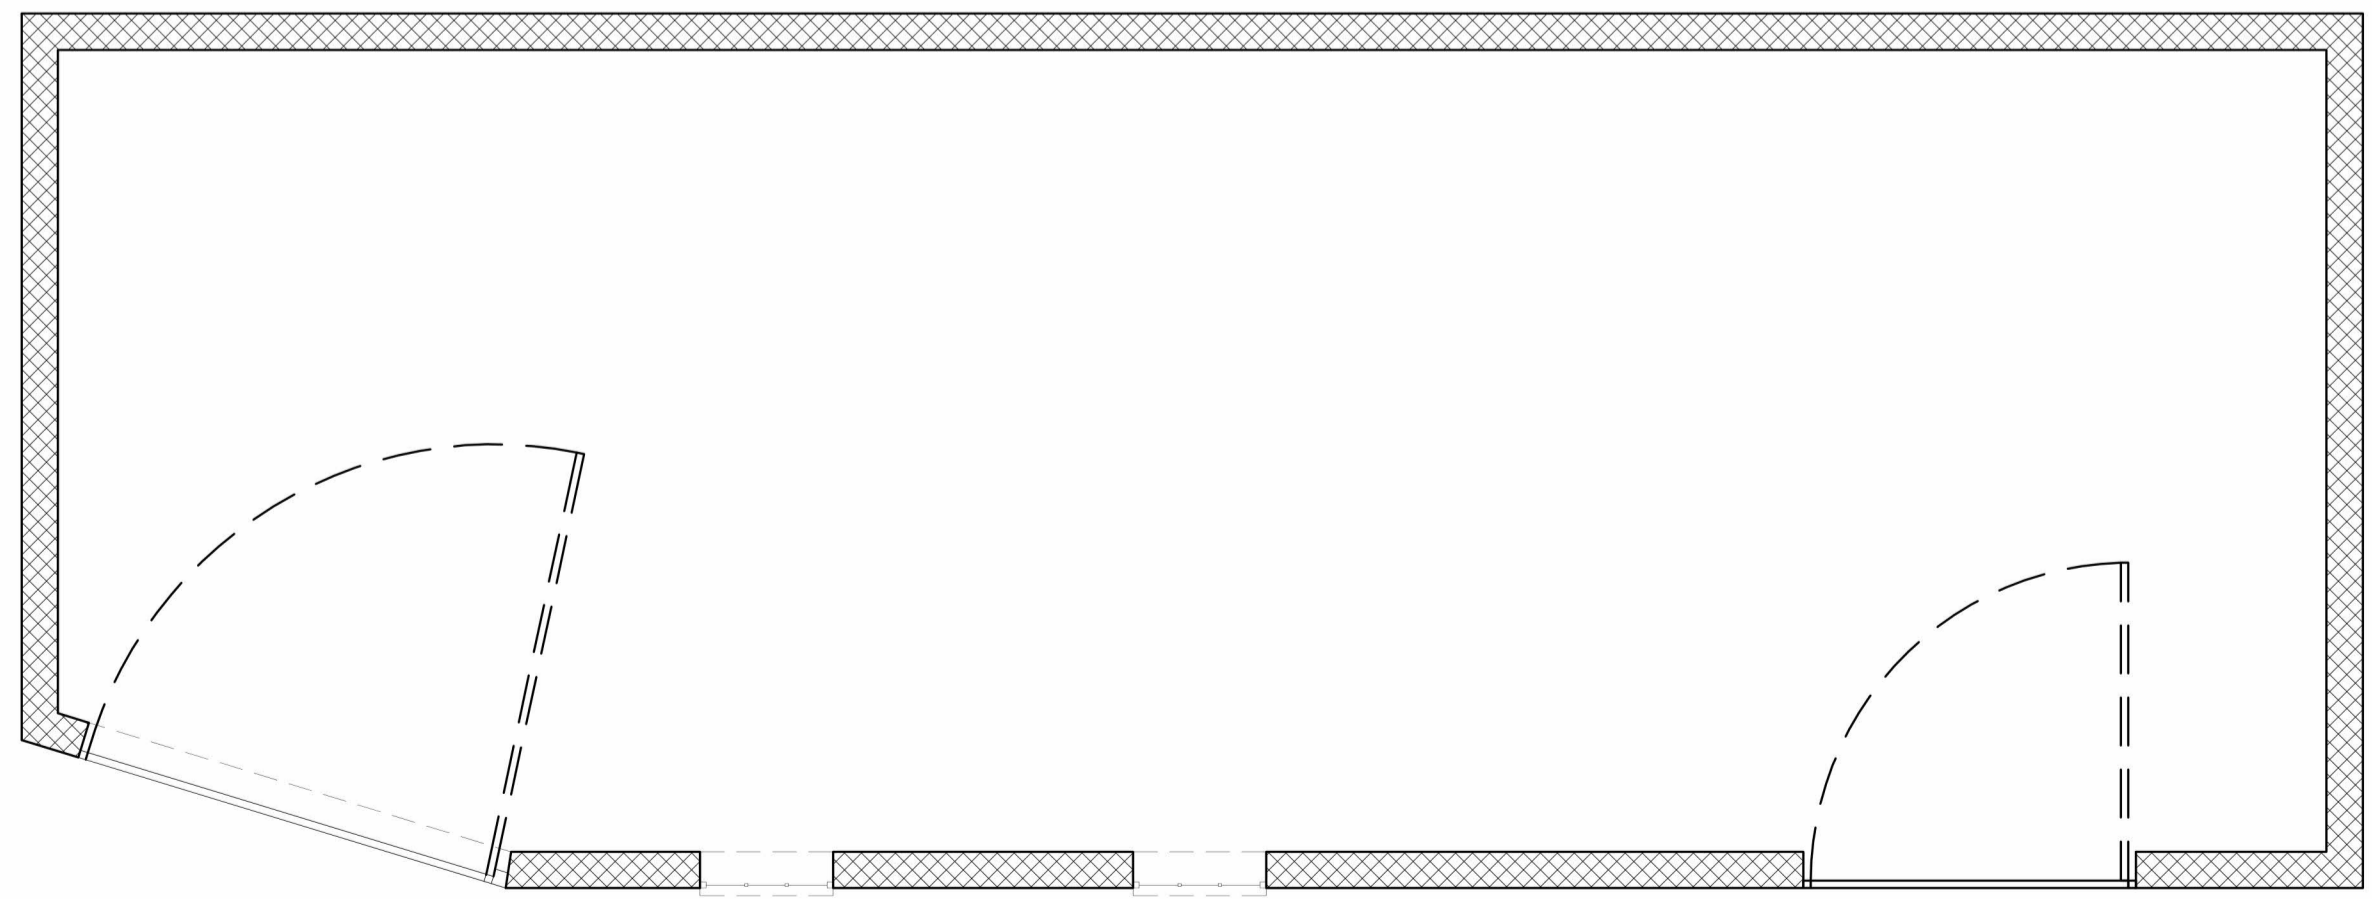


Ground floor plan  
Scale 1:50

**Building 1 - Existing**

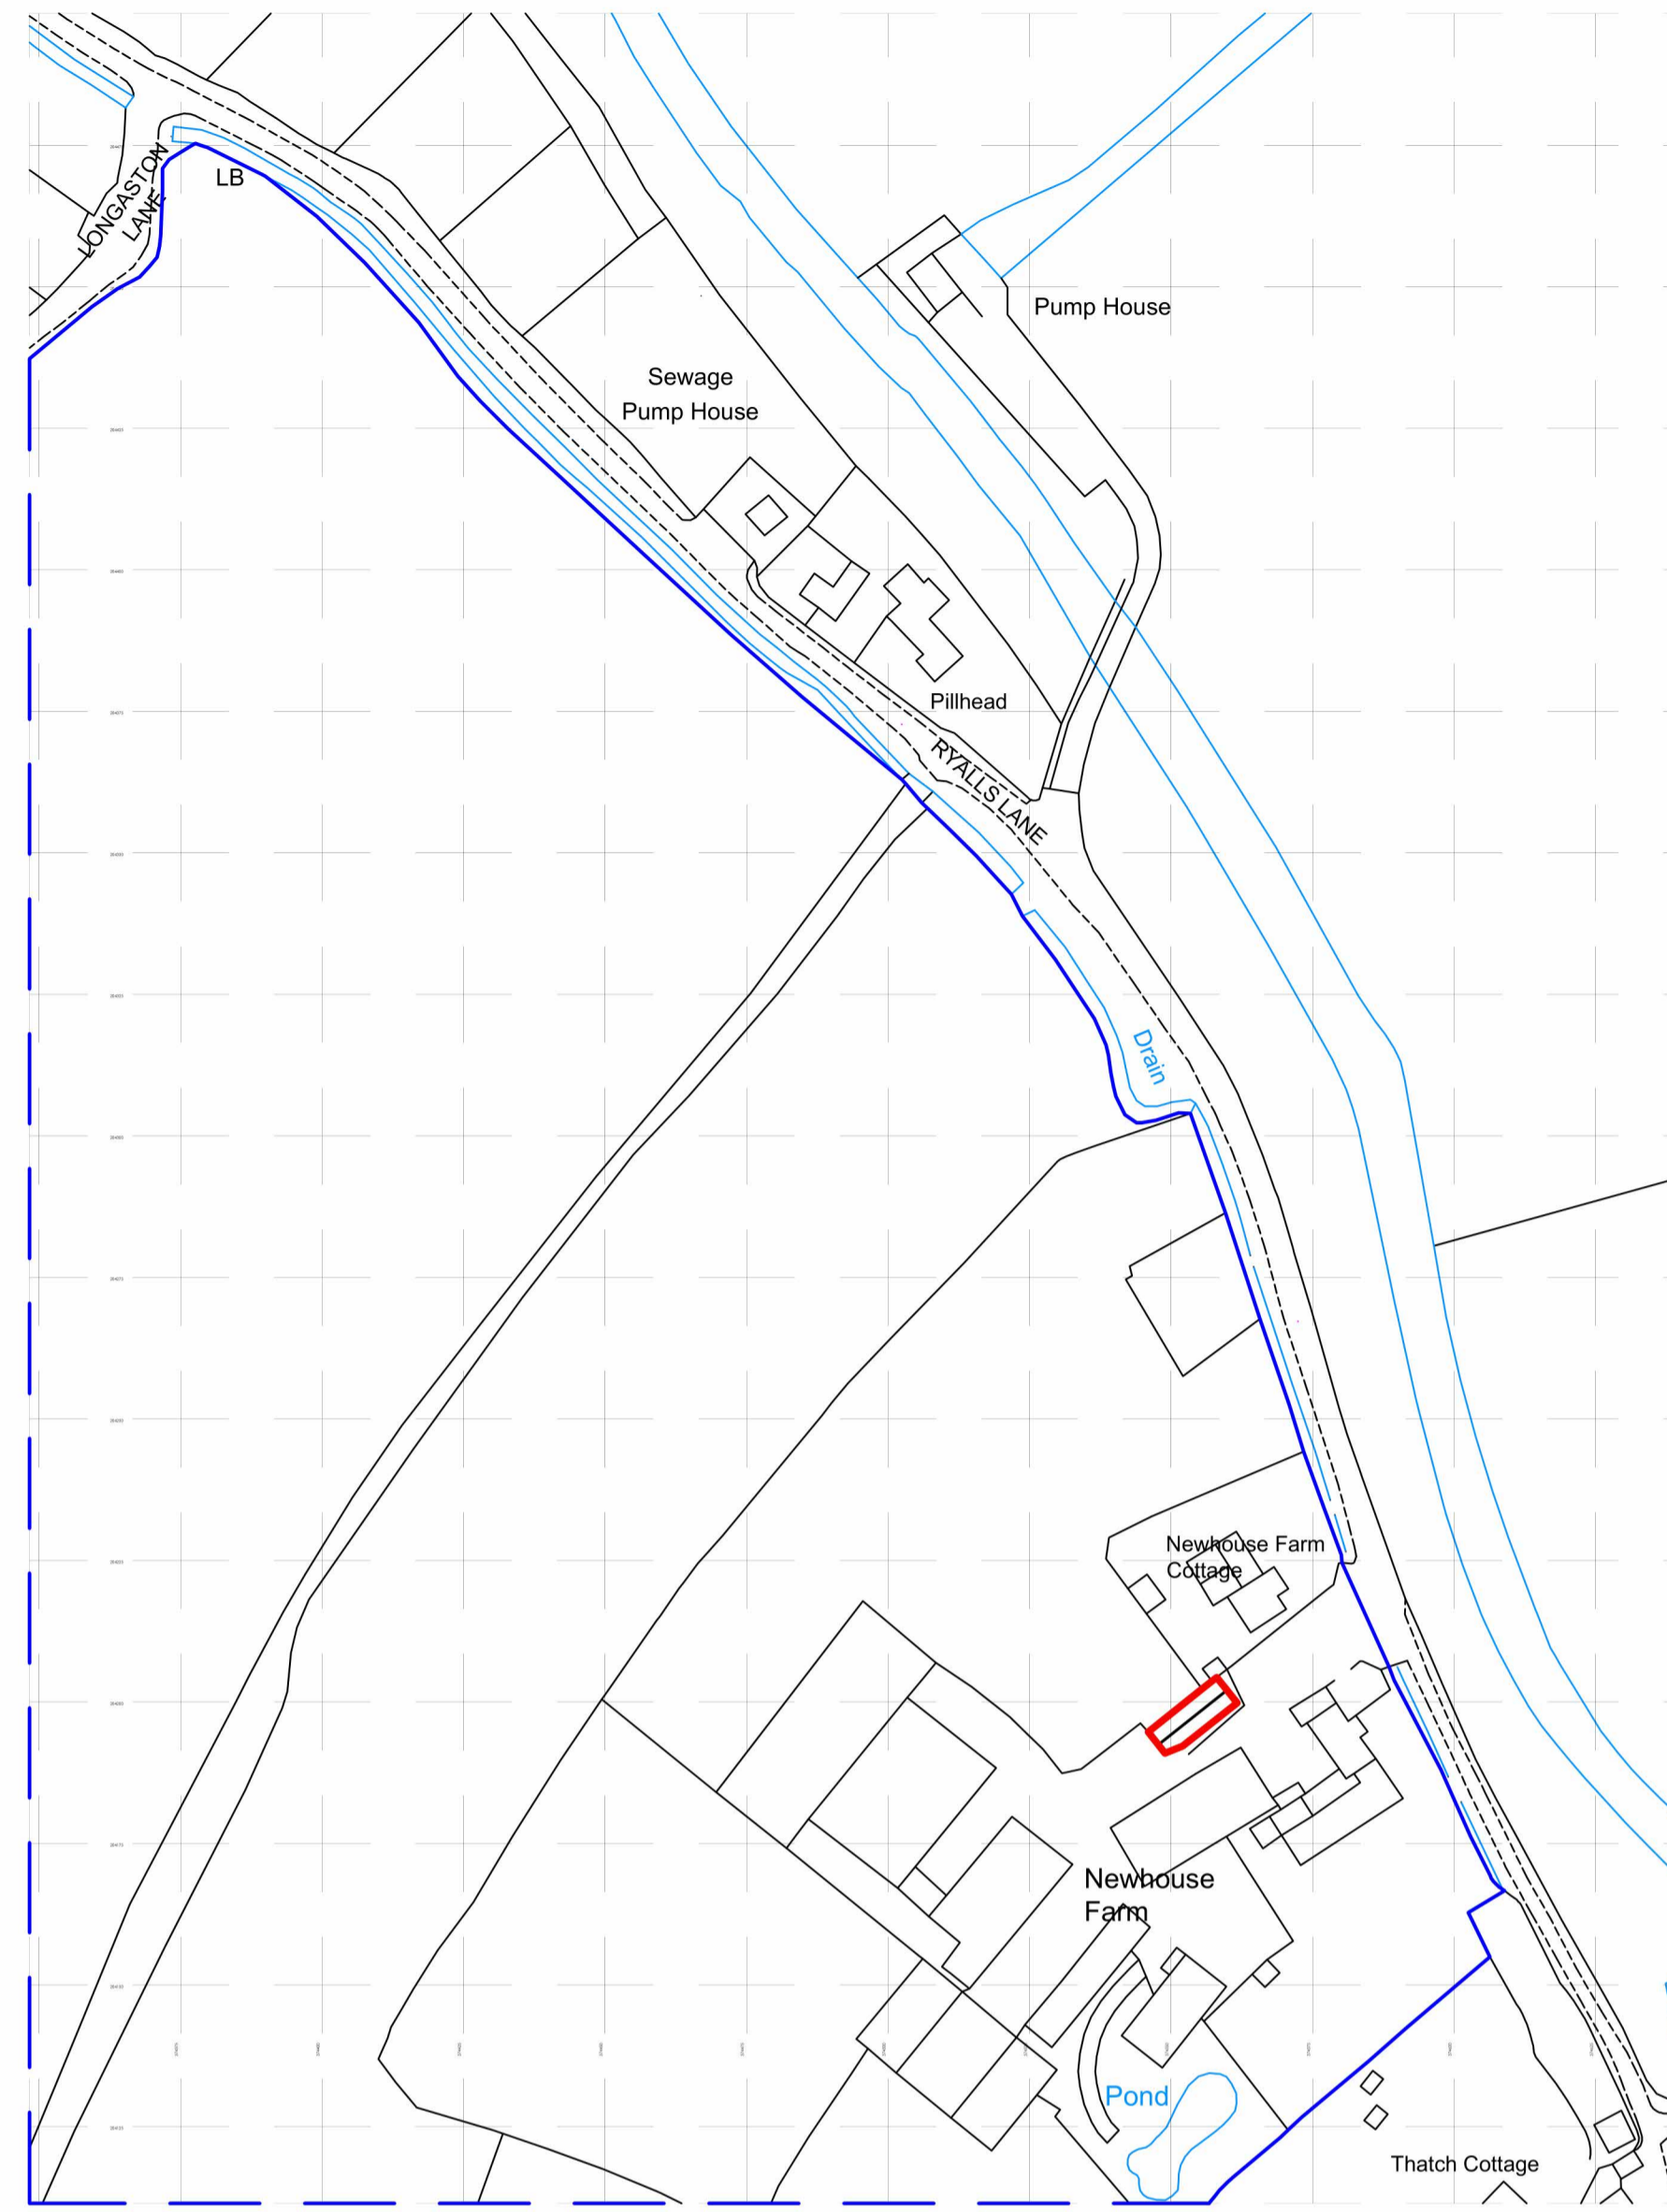

Site location plan  
Scale 1:1250

Grid reference (centre site)  
Eastings (X): 374554  
Northings (Y): 204198

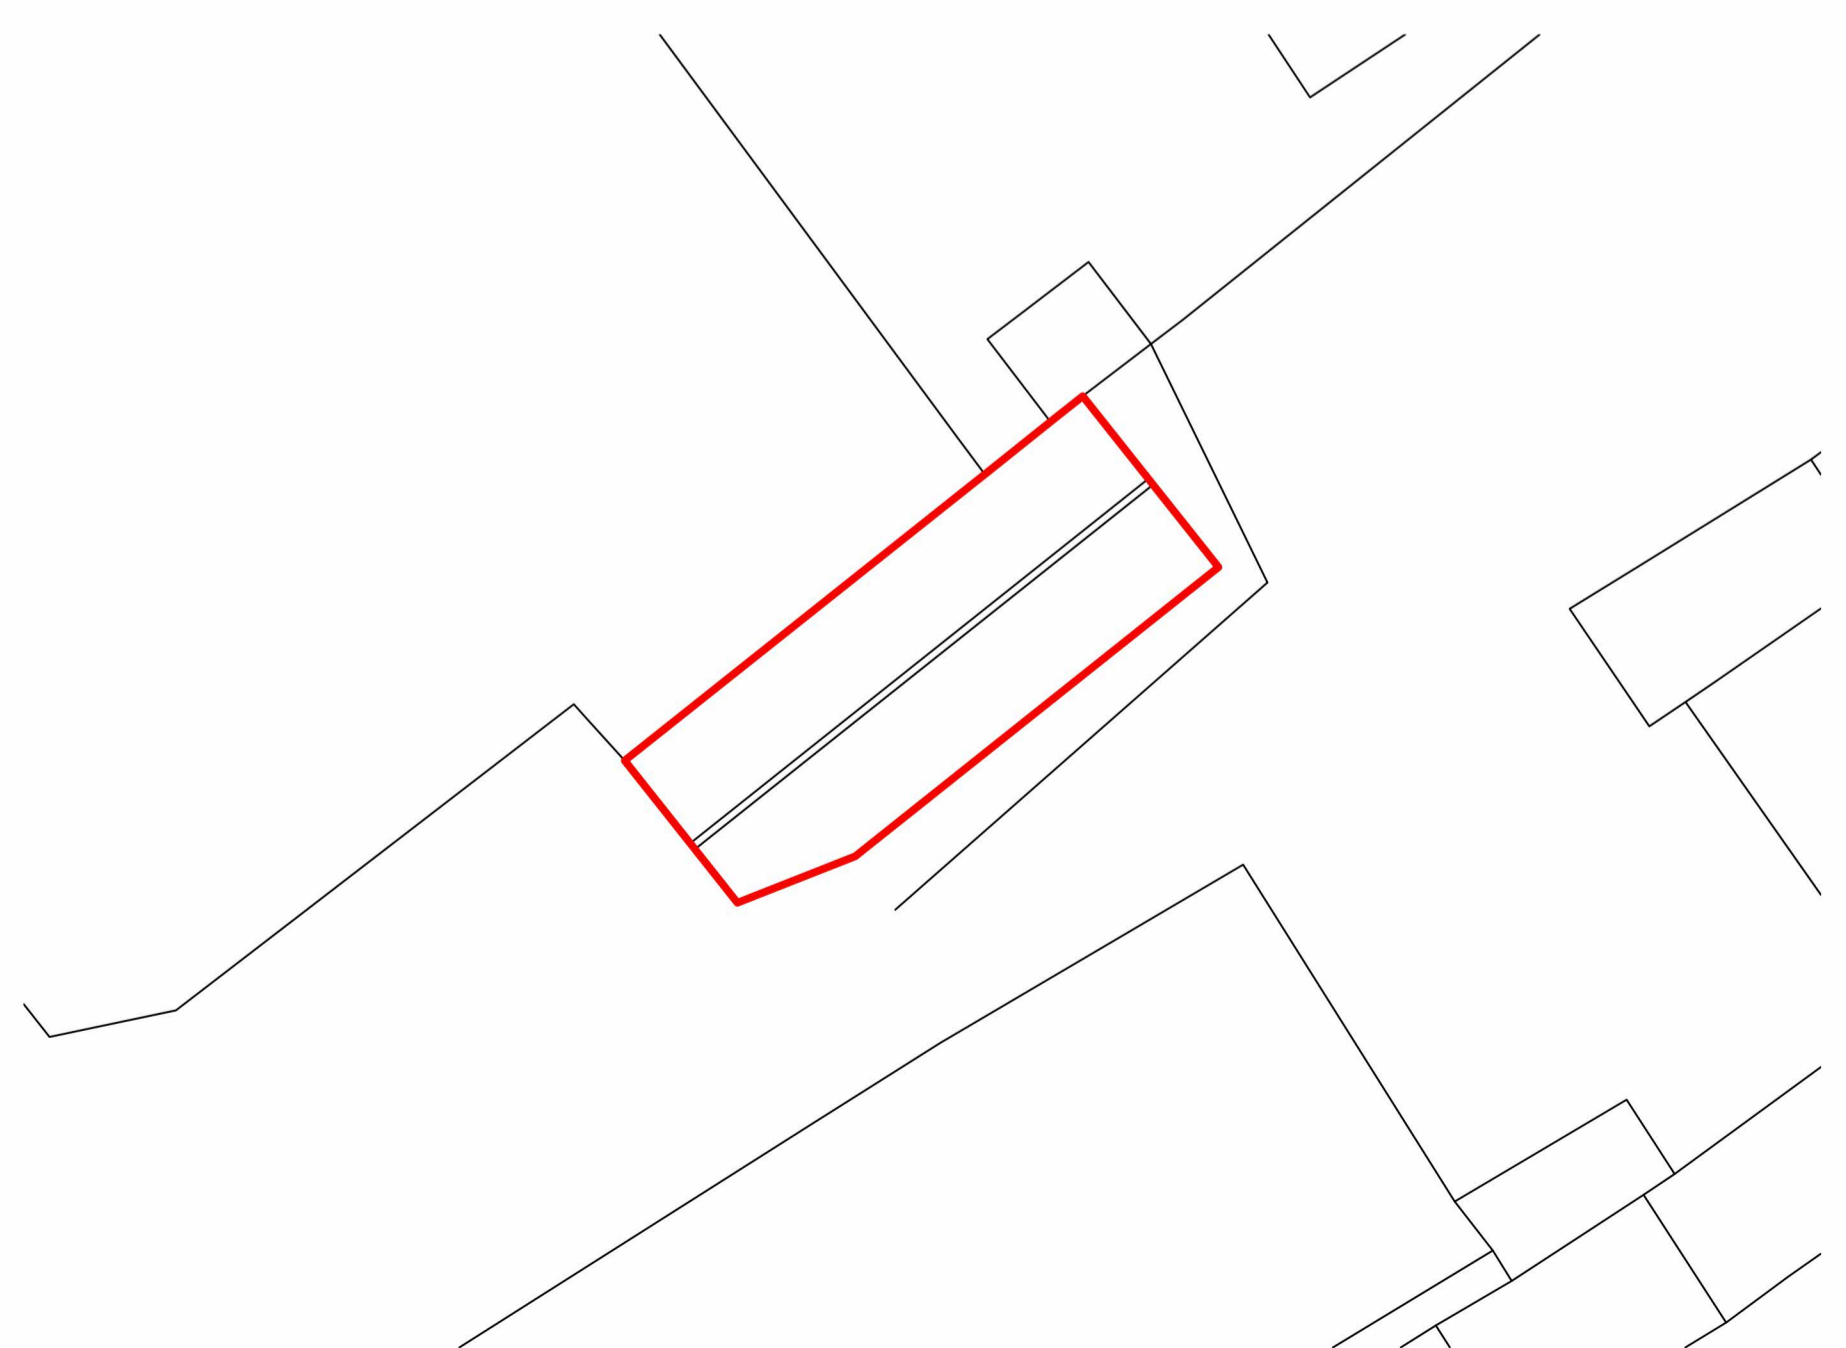

Existing block plan  
Scale 1:200

Project Title:  
**New House Farm**

Client:  
[Redacted]

Address:  
**Newhouse Farm  
Ryalls Lane  
Cambridge, Glos  
GL2 7AT**

Revisions:	Ref.	Date	Revision
A	10.08.23		Ownership boundary added
B	14.08.23		SE elevation amended
C	10.10.23		Red line added

Drawing status:  
**PLANNING**

NOTES:

This drawing is copyright of David James Ltd and must not be reproduced in whole or in part without written permission.


The contractor is to check and verify all building and site dimensions, levels, services and sewer invert levels at connection points before work commences.

Use only figured dimensions and any discrepancies to be reported immediately to author.

This drawing is to be read with and checked against any structural or other specialist drawings.

The contractor is to comply in all respects with current Building Regulations and relevant British Standards / codes of practice whether specifically stated on this drawing or not.

Use of this drawing does not absolve the client from their responsibility under Health and Safety: Construction (Design and management) regulations 2015.

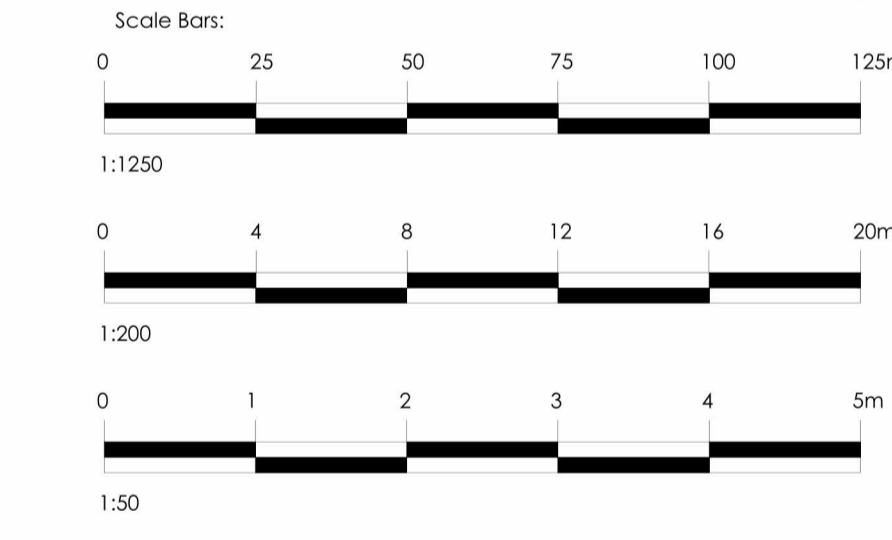

Gross Internal Floor Area  
**78.1m<sup>2</sup>**

Scales @ A1: 1:50, 1:200 & 1:1250	Drawn By: IM
Date: August 2023	Rev: C

Drawing No.

**71056/06/001**