

the reproduction of any ordnance survey information within this drawing is done with the consent of Her Majesty's Stationery Office under Licence No. 100043272
do not scale this drawing, use only figured dimensions, discrepancies to be reported to this office immediately
all information contained within this drawing remains the copyright of Heronswood Design Ltd and must not be copied or reproduced without written consent from Heronswood Design Ltd

Revisions
A Amended in line with Clients comments.
B PV panels indicated as requested.


11.09.23
28.09.23

Key Materials


- ① ROOF TILES TO MATCH MAIN DWELLING
- ② RED FACING BRICKWORK TO MATCH MAIN DWELLING
- ③ RENDER TO MATCH MAIN DWELLING
- ④ ELECTRICAL OPERATED SECTIONAL GARAGE DOORS WITH WINDOWS (REMOTE CONTROLLED)
- ⑤ BLACK DECORATIVE CAST IRON EFFECT GUTTERING & CIRCULAR DOWNPIPES
- ⑥ WINDOWS & GLAZED DOORS TO MATCH MAIN DWELLING
- ⑦ DOUBLE DOORS
- ⑧ SOFFIT & FASCIA TO MATCH MAIN DWELLING
- ⑨ RETAINING WALL STYLE TO MATCH EXISTING, NEW STEPS
- ⑩ OPAQUE PANELS TO APEX
- ⑪ PV PANELS




Proposed Front (South-West) Elevation

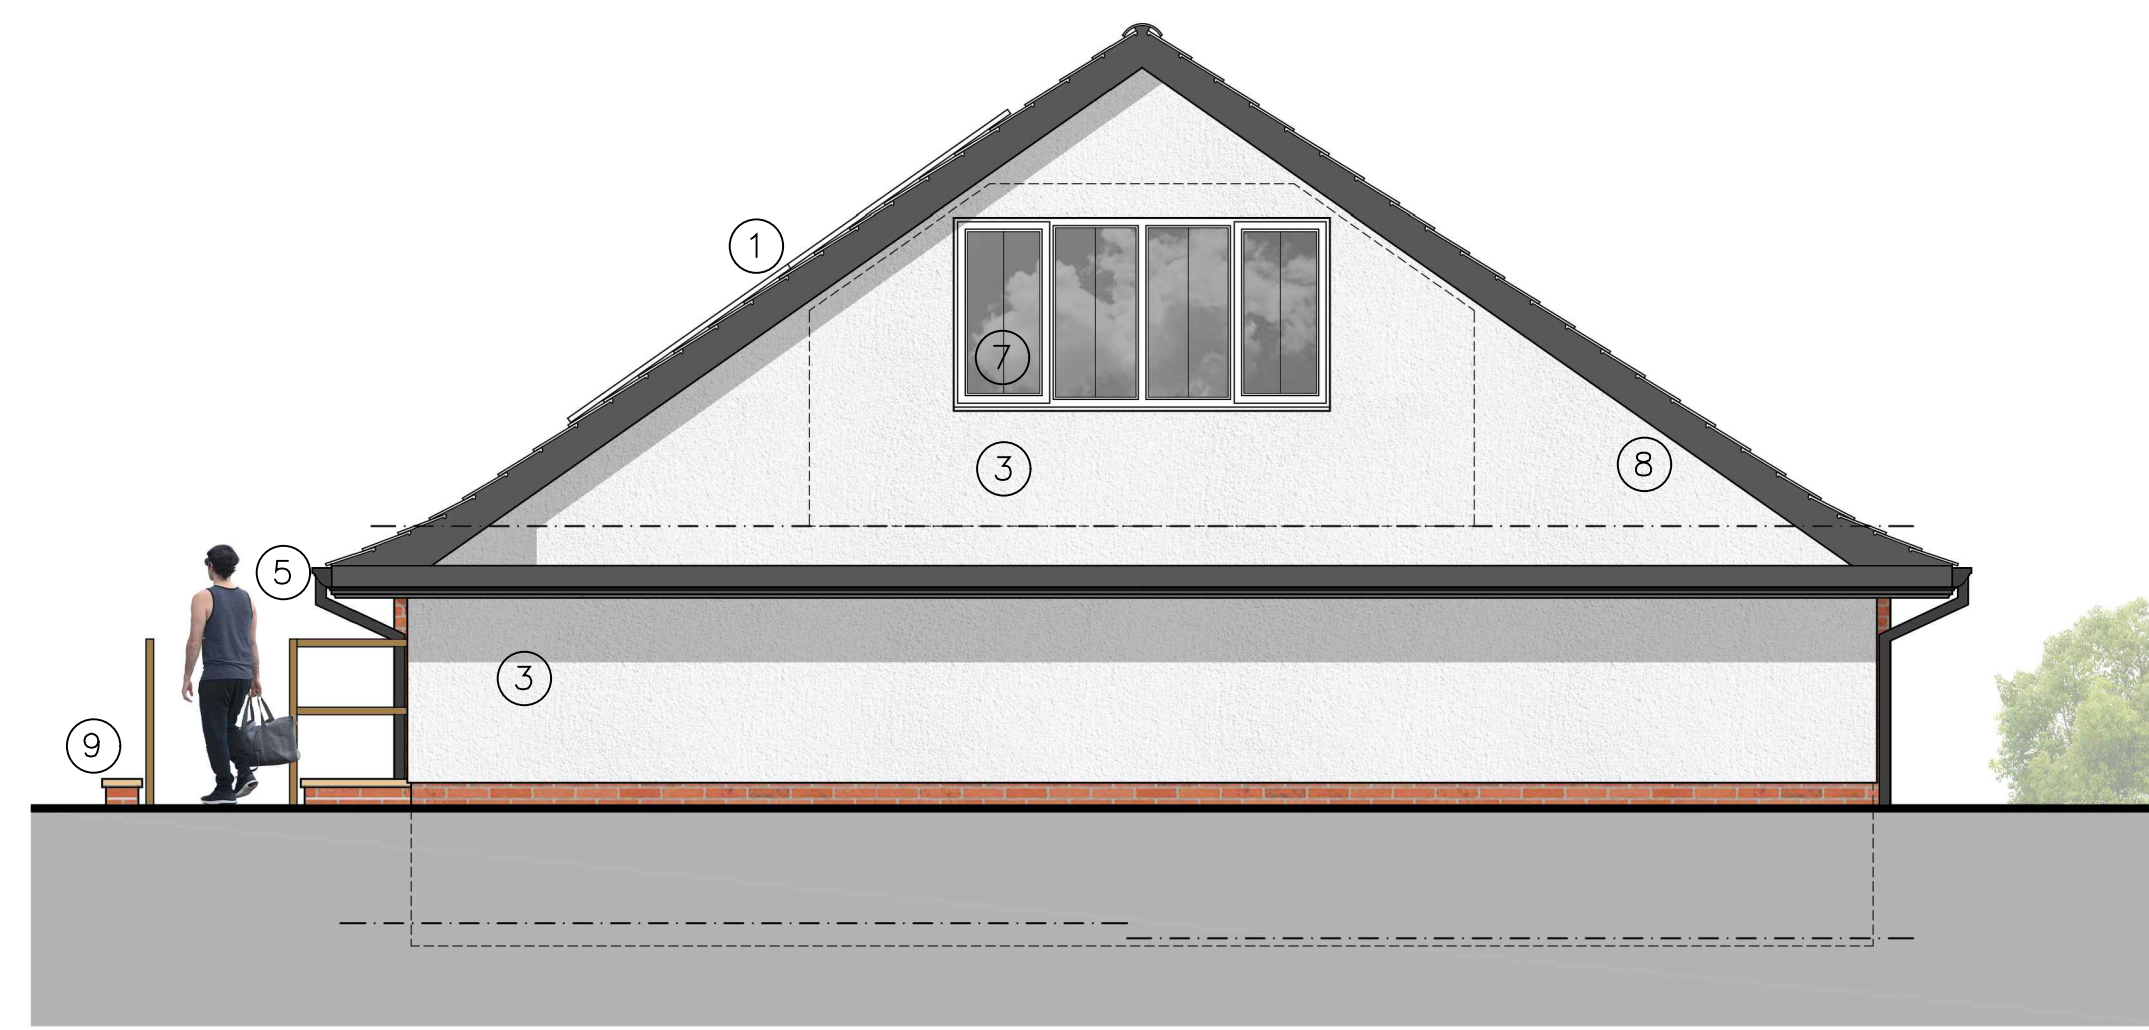

Proposed Rear (North-East) Elevation

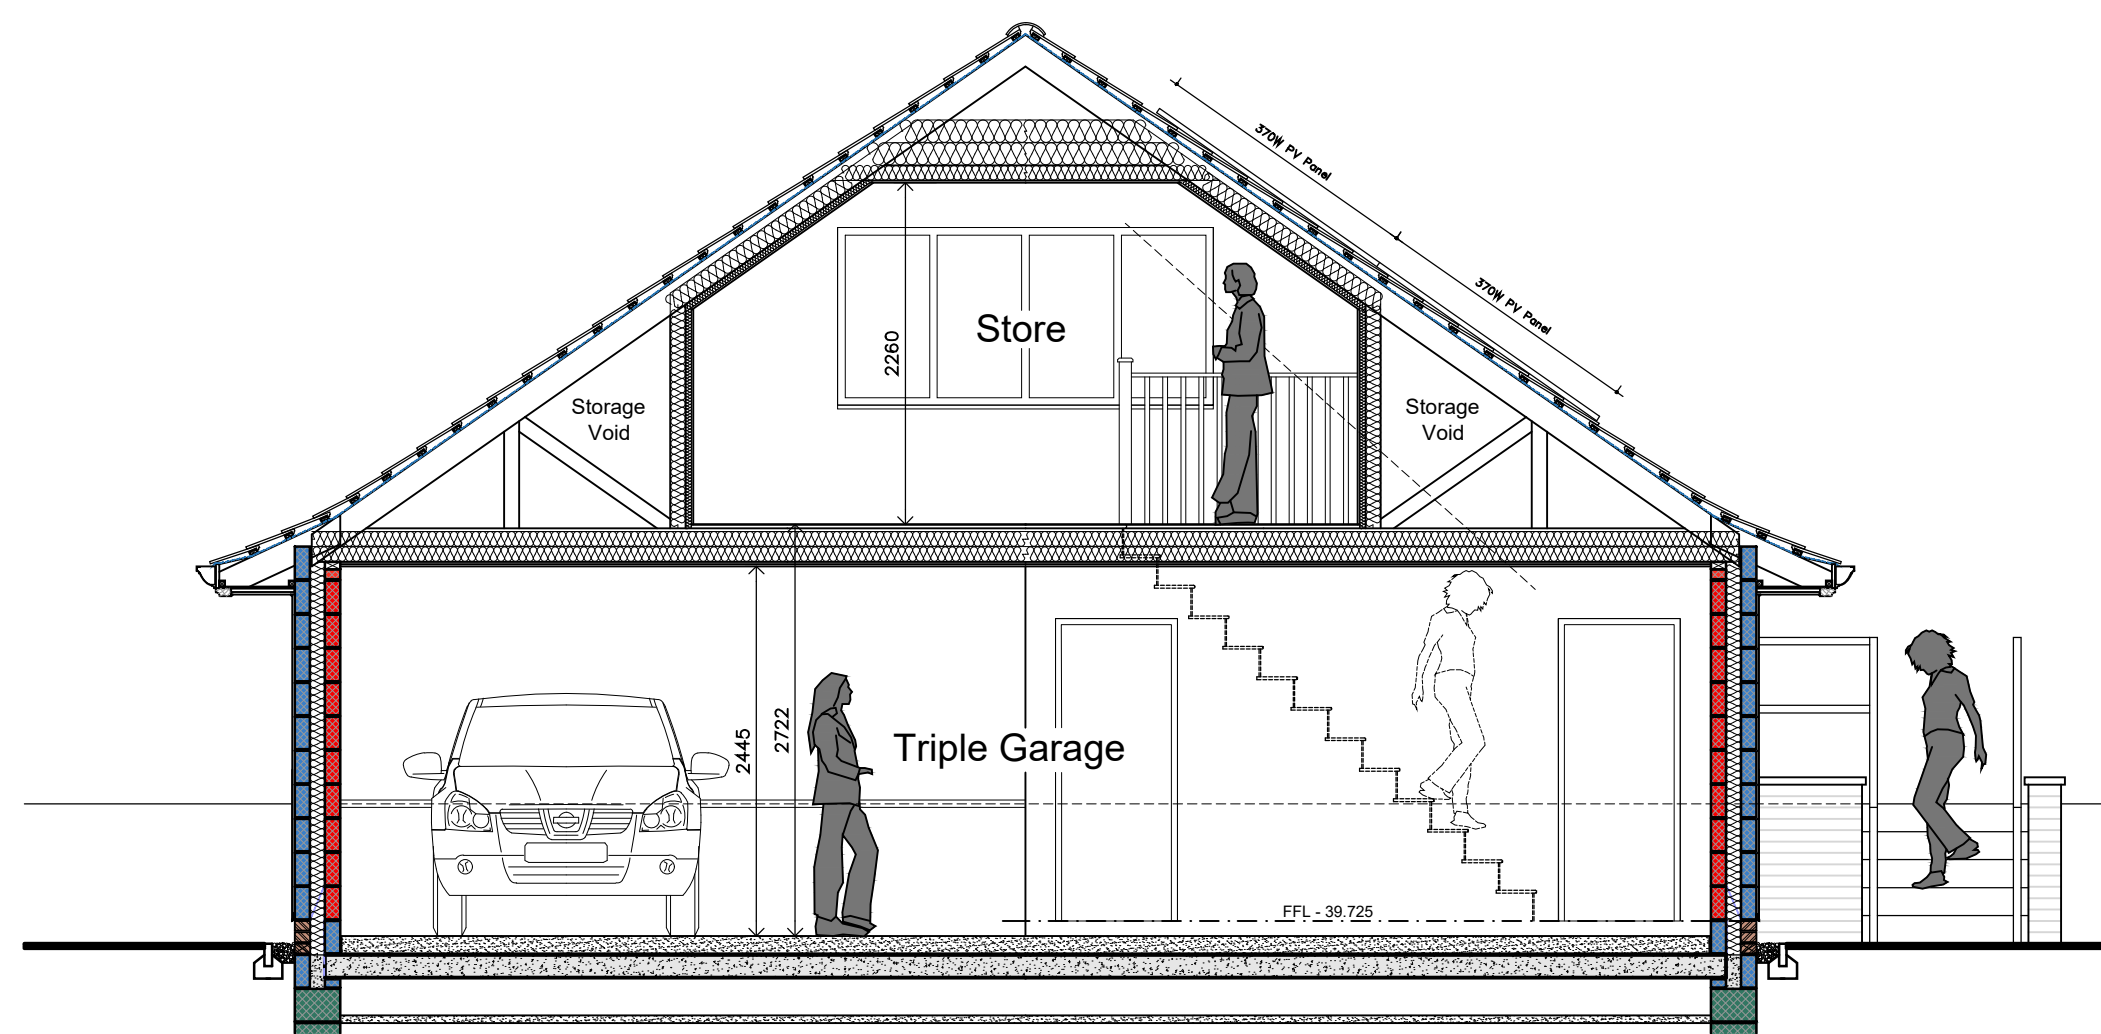


Proposed Section

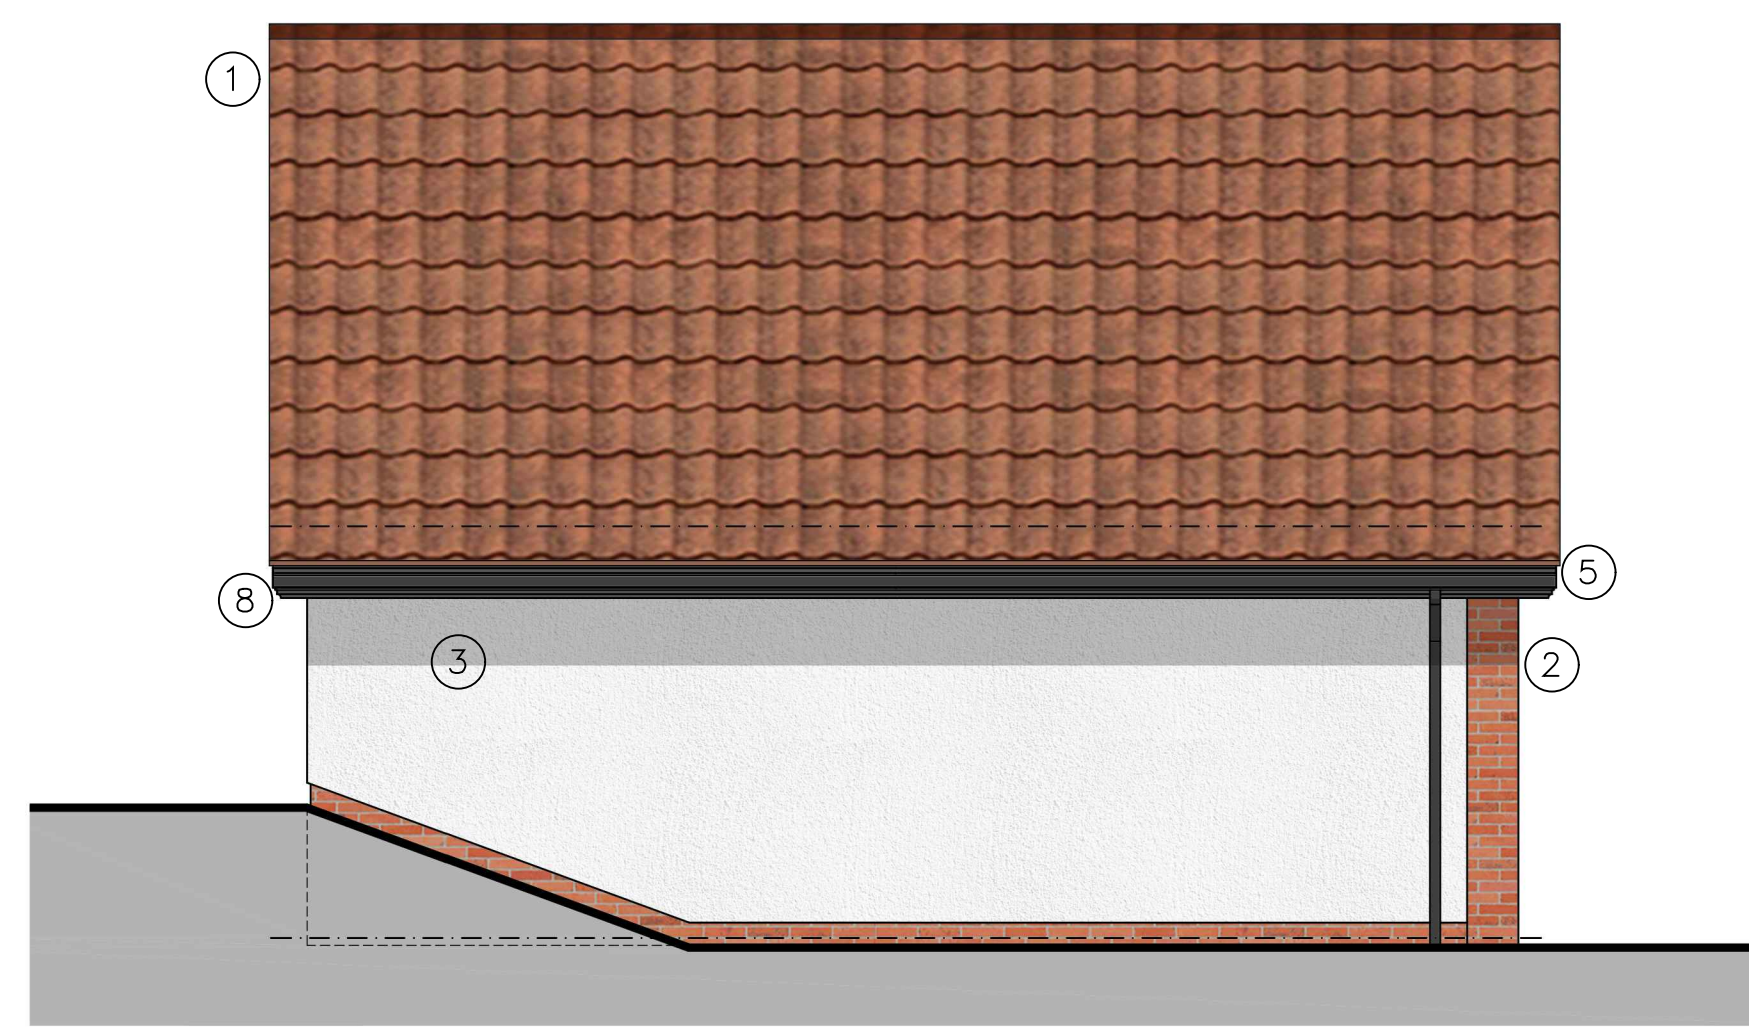


Proposed Side (North-West) Elevation




Proposed Side (South-East) Elevation

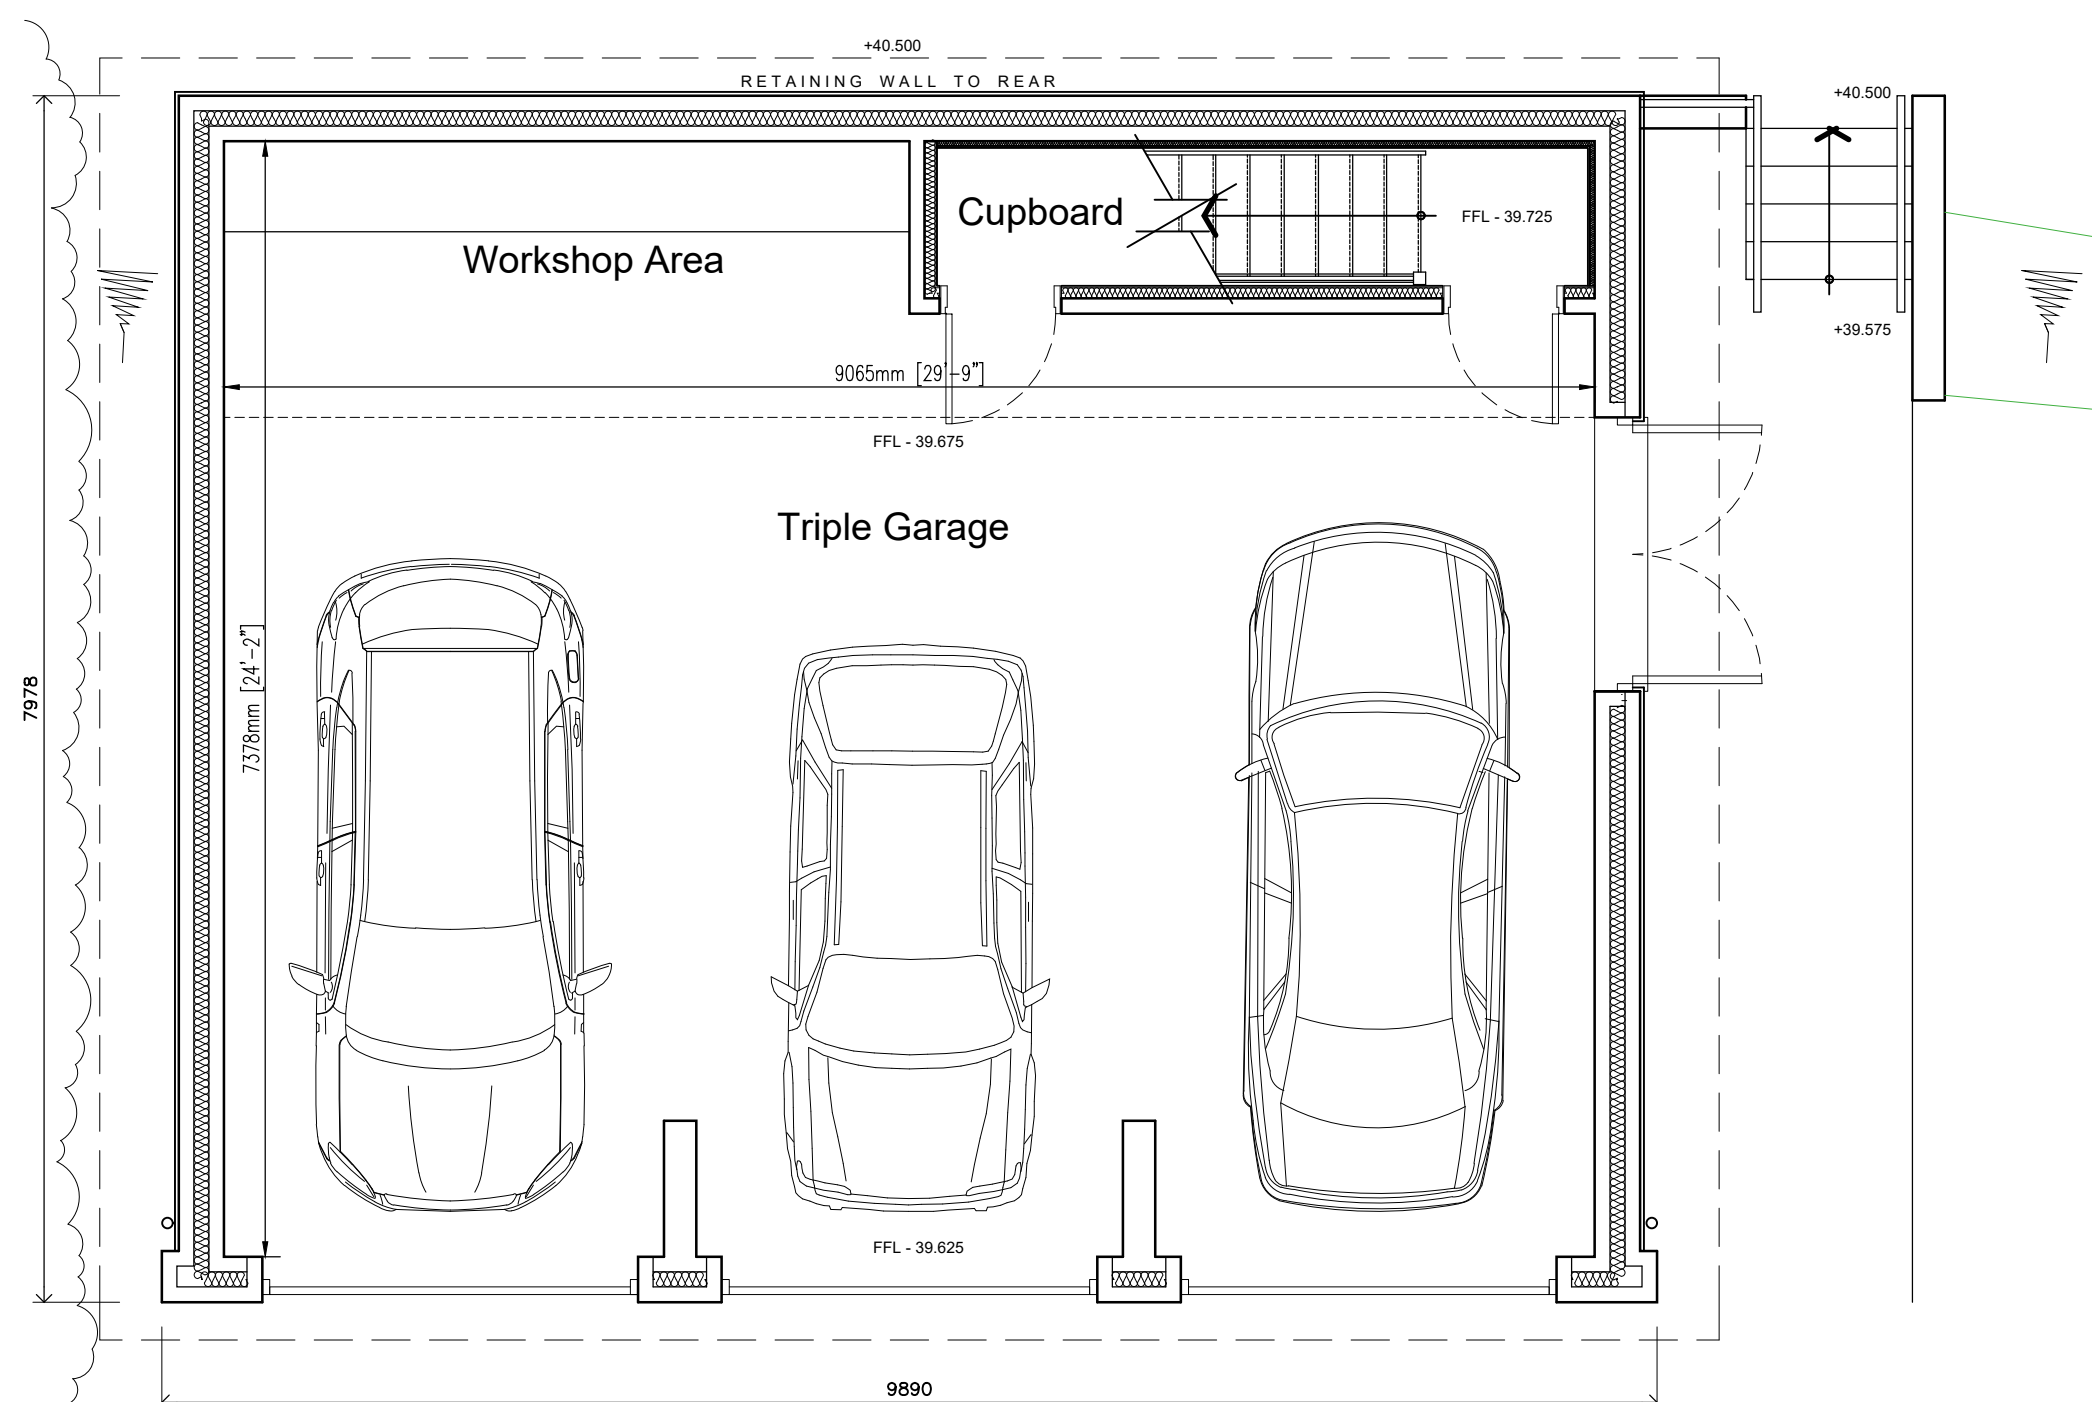

Proposed Ground Floor Plan Layout

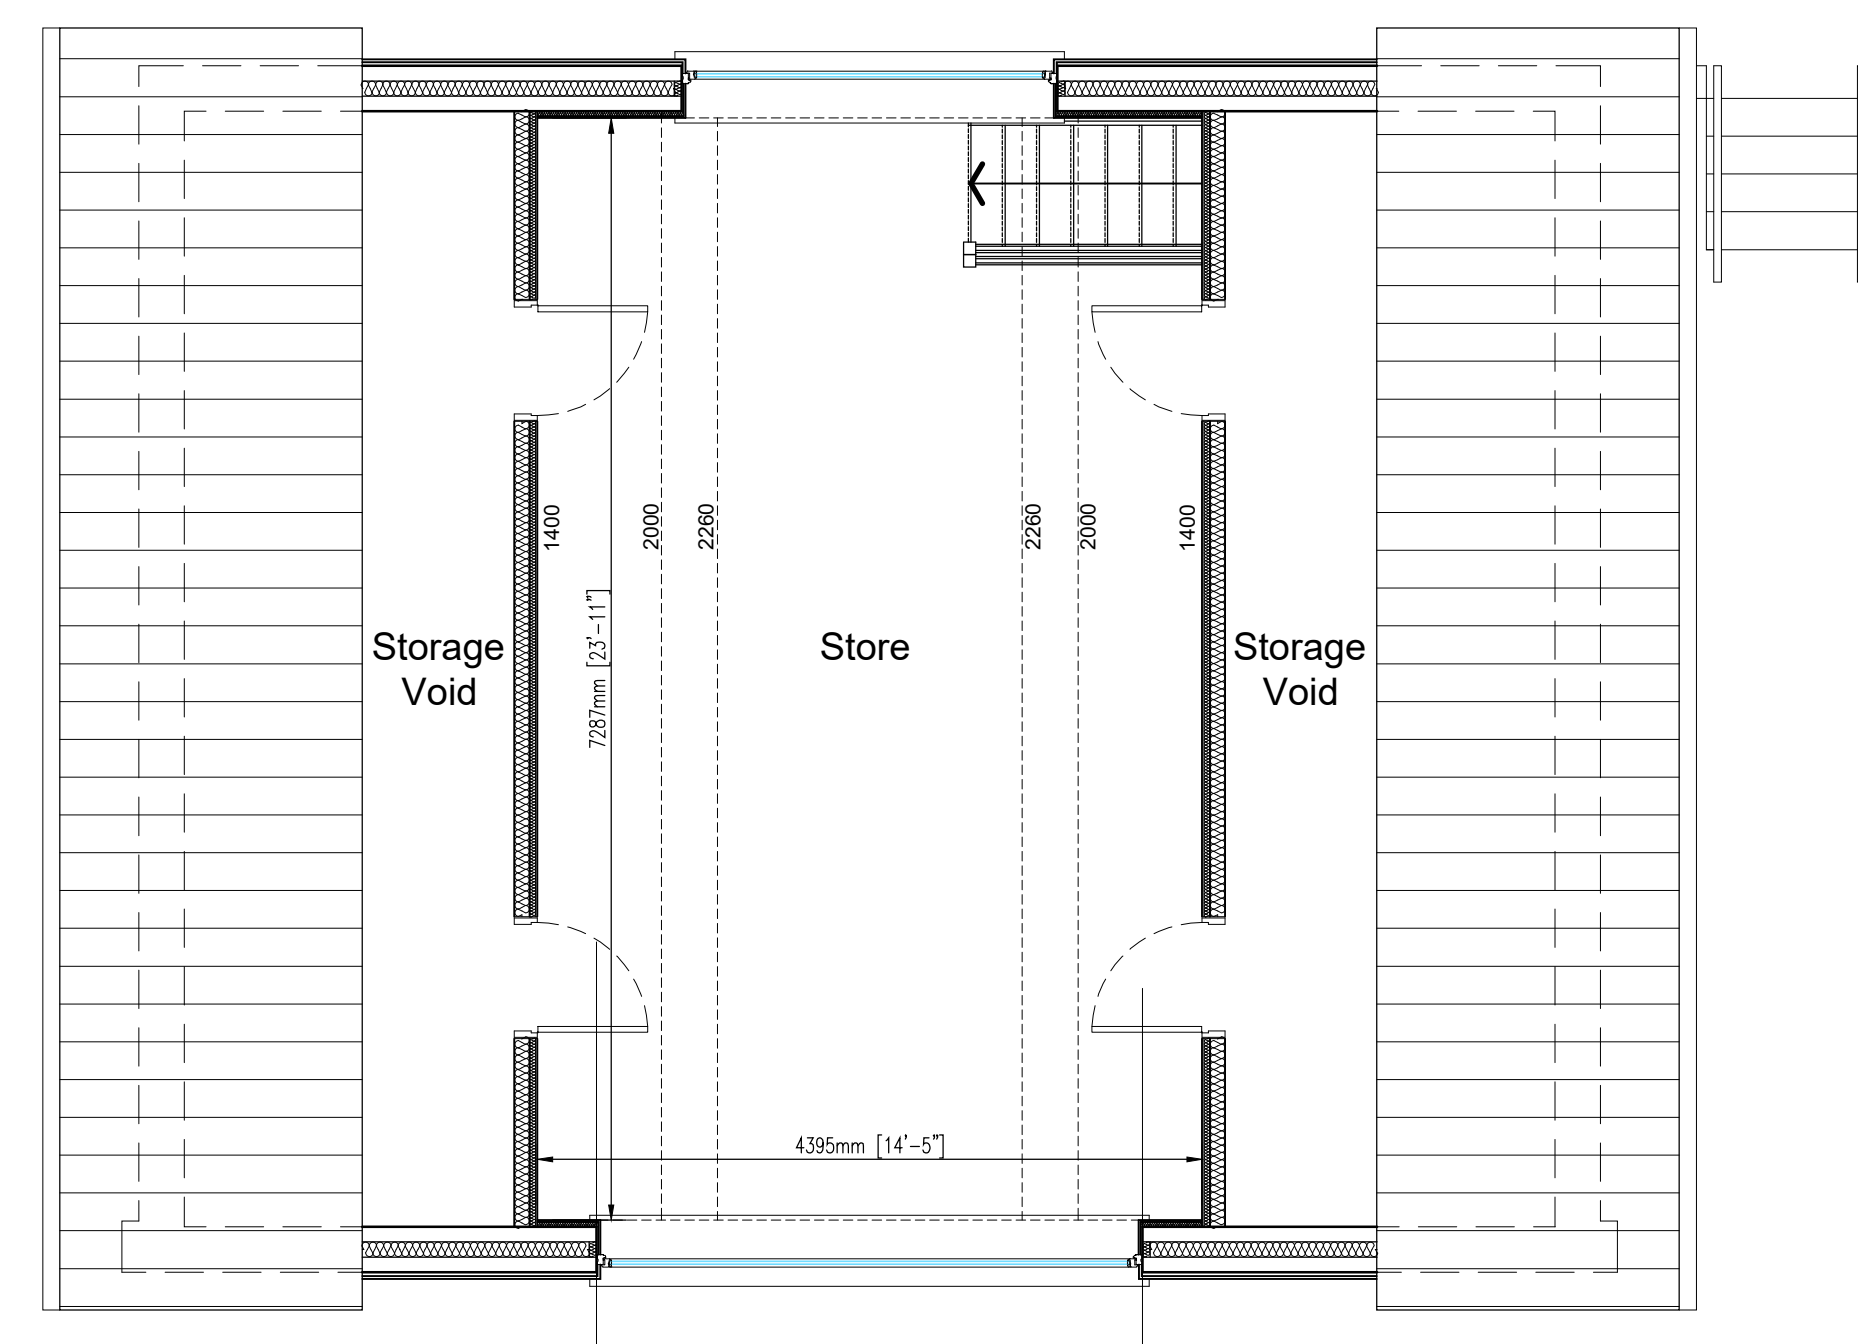

Proposed First Floor Plan Layout

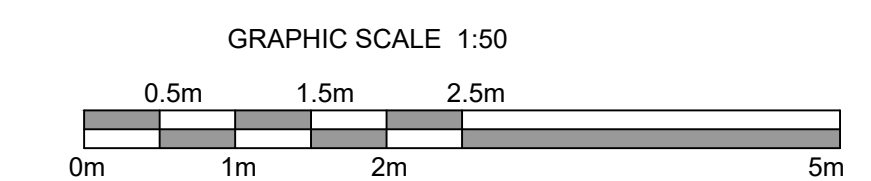

Client
Mr & Mrs Brown
Project
Detached Triple Garage
Address
38 Station Road, Waddington
Drawing
Proposed Plans, Elevations & Section
Scale & Original Drawing Size
1:50 @ A1
Date
September 2023
Drawing No.
1889B/23/12B