




**COPYRIGHT**  
 Origin Design Studio has prepared and issued this document to the named client and associated professionals related to this project. Origin Design Studio retains ownership. We do not give permission for reproduction and editing without consultation and our approval.


**GENERAL NOTES**  
 This drawing is to be read in conjunction with all relevant Engineers, Architects and specialists' drawings. Do not scale from this or any other Origin Design Studio drawing. All dimensions to be checked on site prior to construction or fabrication. Changes to specification are to contractors risk. All changes should be brought to the attention of the client/Building Control for approval. Please report any errors immediately.

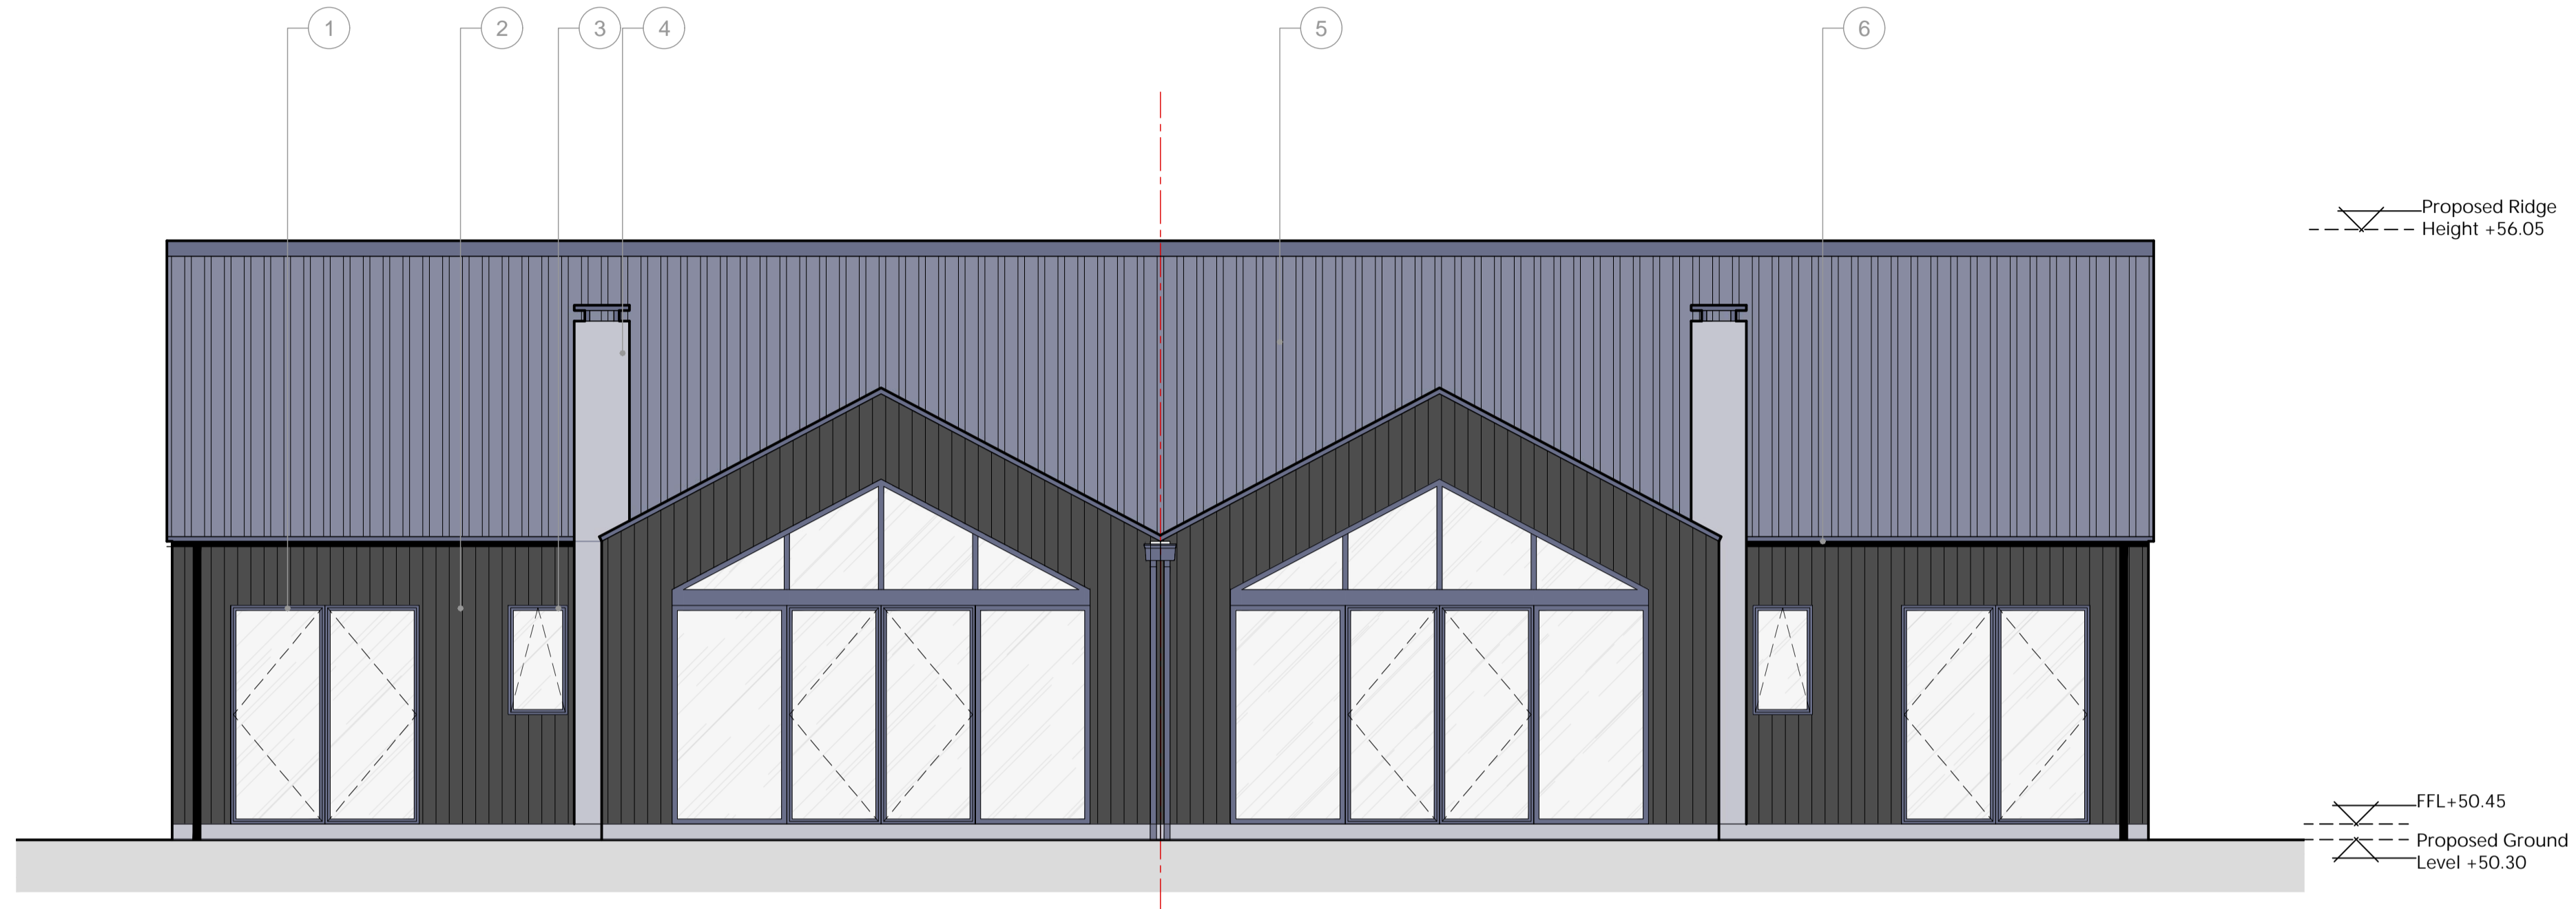

**PROPOSED WEST ELEVATION**  
 1 : 50

Key	
Ref.	Description
1	New composite doors (Slate / anthracite gray)
2	Black timber cladding
3	New flush casement windows (Slate / anthracitegray)
4	Modern chimney
5	Sinusoidal metal roof cladding
6	New black uPVC rainwater goods
7	Sliding timber shutter
8	Dormer window
9	Rooflight

Rev.	Description	Date	Checked Rev. by
P04	Level tabs amended	02/10/2023	RWOC OES
P03	Position of rooflights amended	25/05/2022	RWOC OES
P02	Variation of conditions application submitted to LPA	23/03/2022	RWOC OES
P01	Issued to LPA	18/11/2021	RWOC OES

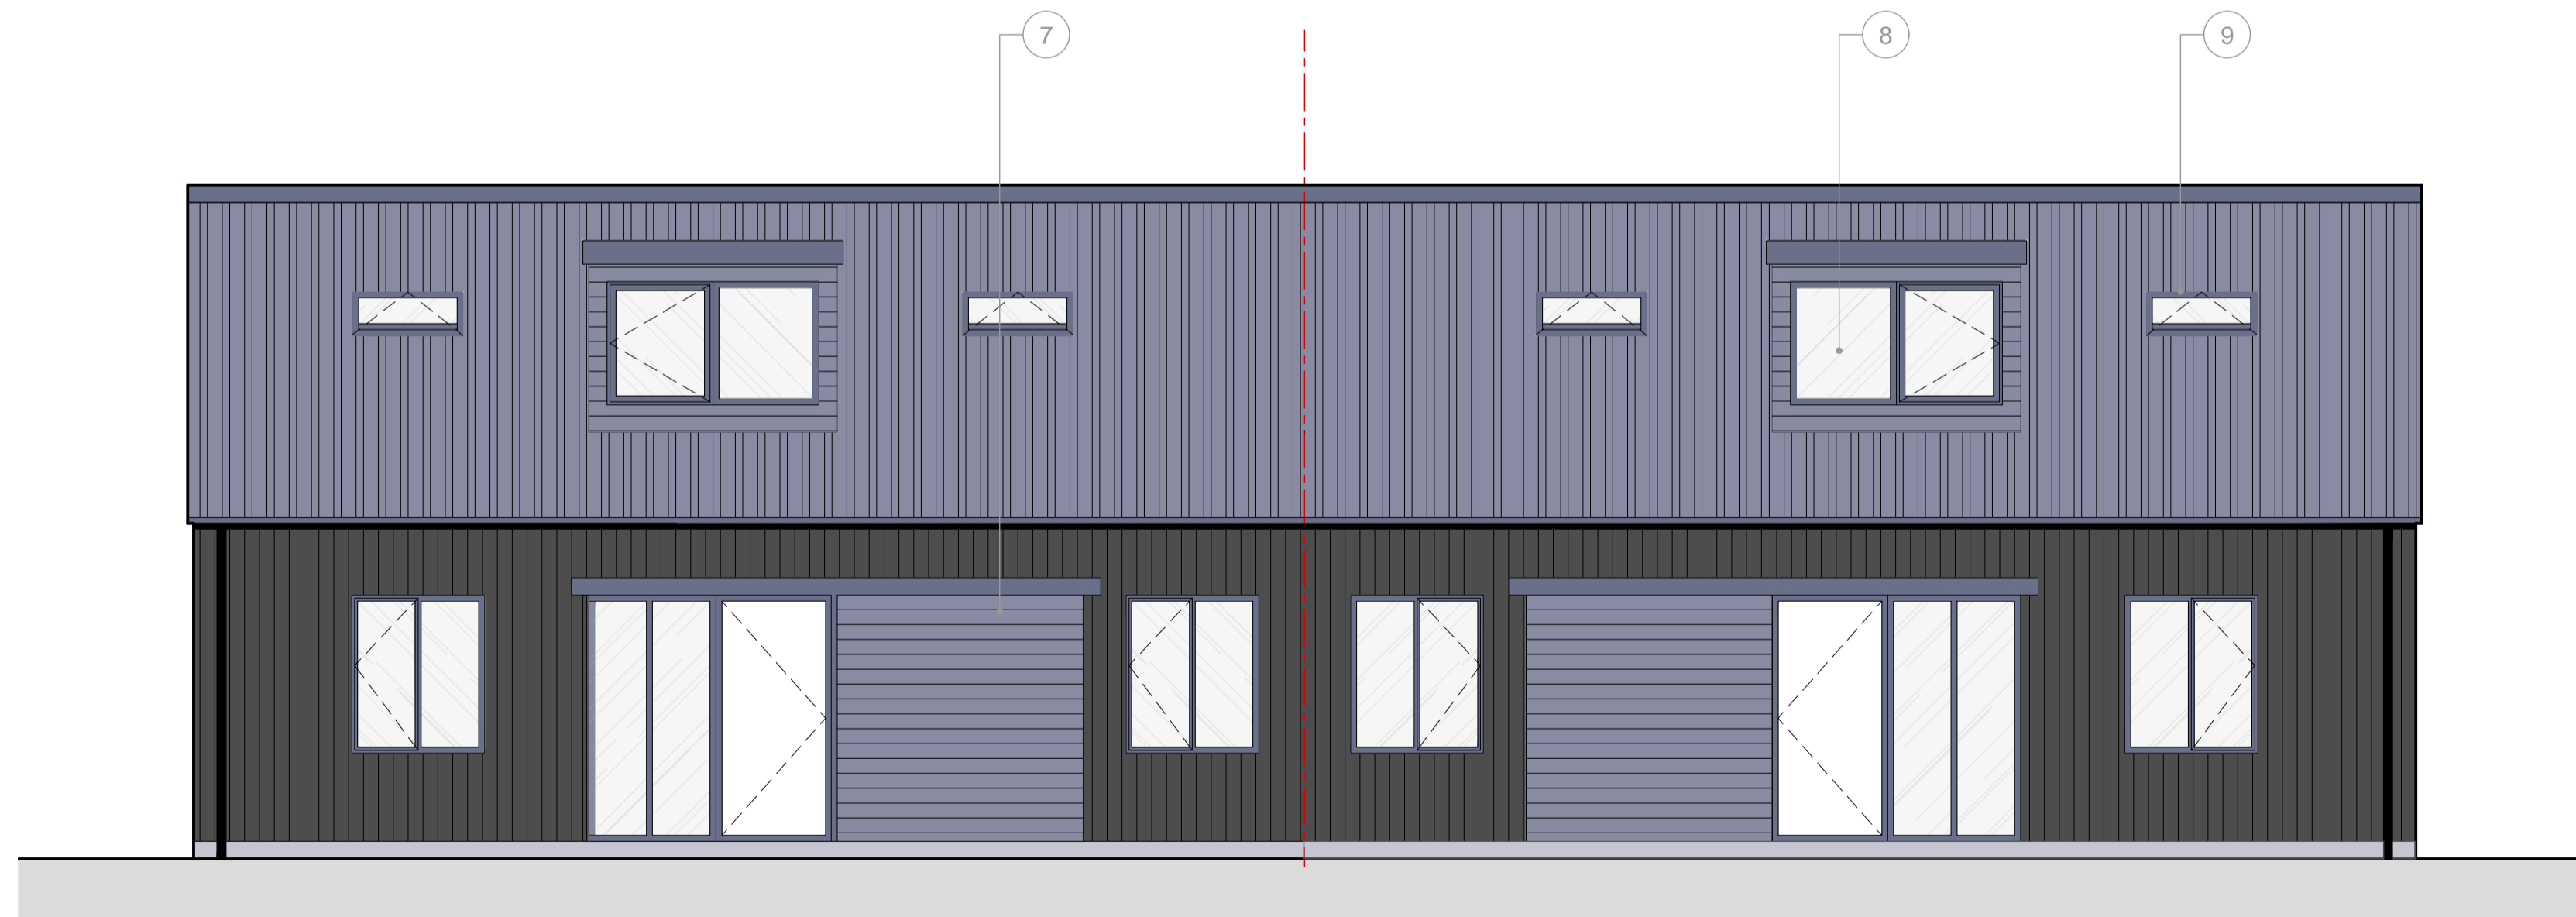

**PROPOSED EAST ELEVATION**  
 1 : 50

**Client**  
 COLE & COLE PROPERTIES LTD  
 Mr D Cole

**Project Title**  
 Residential Development for Two  
 New Semi-detached Dwellings

**Site Details**  
 Land adjacent to The Old Work Shop  
 Main Street, Norton Disney, Lincoln  
 LN6 9JU

**Title**  
 Proposed Elevations 1 of 2

**Drawing Number**  
 J1601d-PL-11

**Print Size**  
 A1



Origin Design Studio Ltd  
 Holly House, Meadow Lane  
 South Hykeham, Lincoln LN6 9PF

T. 01522 405100  
 E. info@origindesignstudio.co.uk  
 www.origindesignstudio.co.uk

