


A B C D E F G H I J K L M N


Revision
1
DRAWING No. AO2 1/06 1/P/10

DO NOT SCALE DIMENSIONS FROM DRAWING

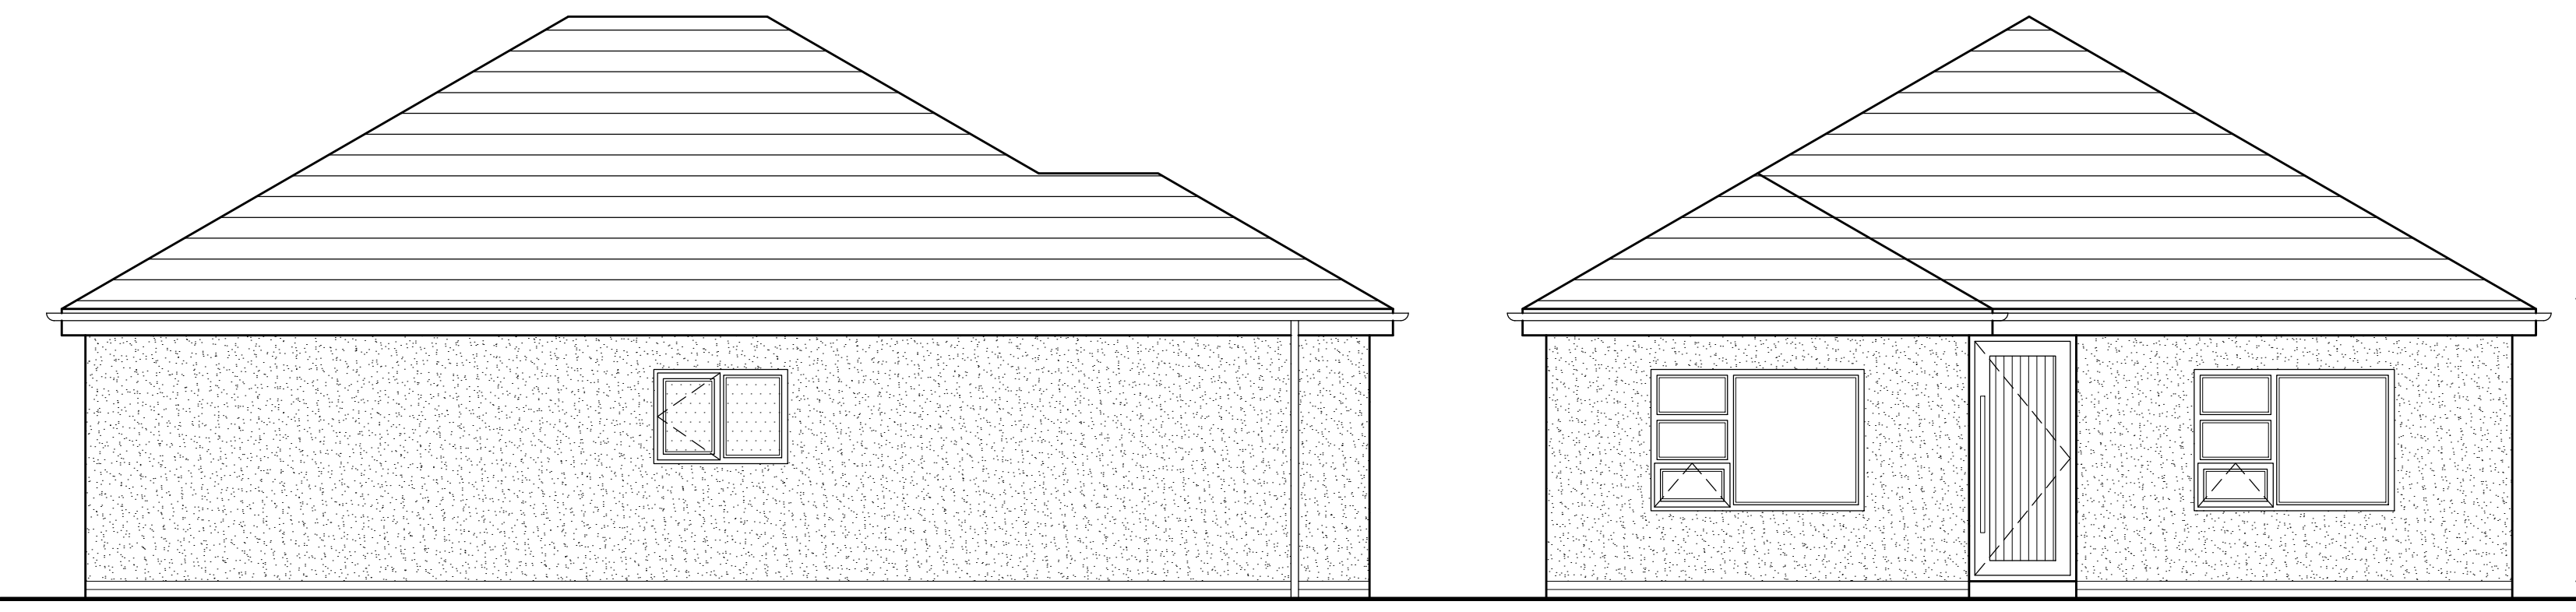


SIDE ELEVATION

FRONT ELEVATION

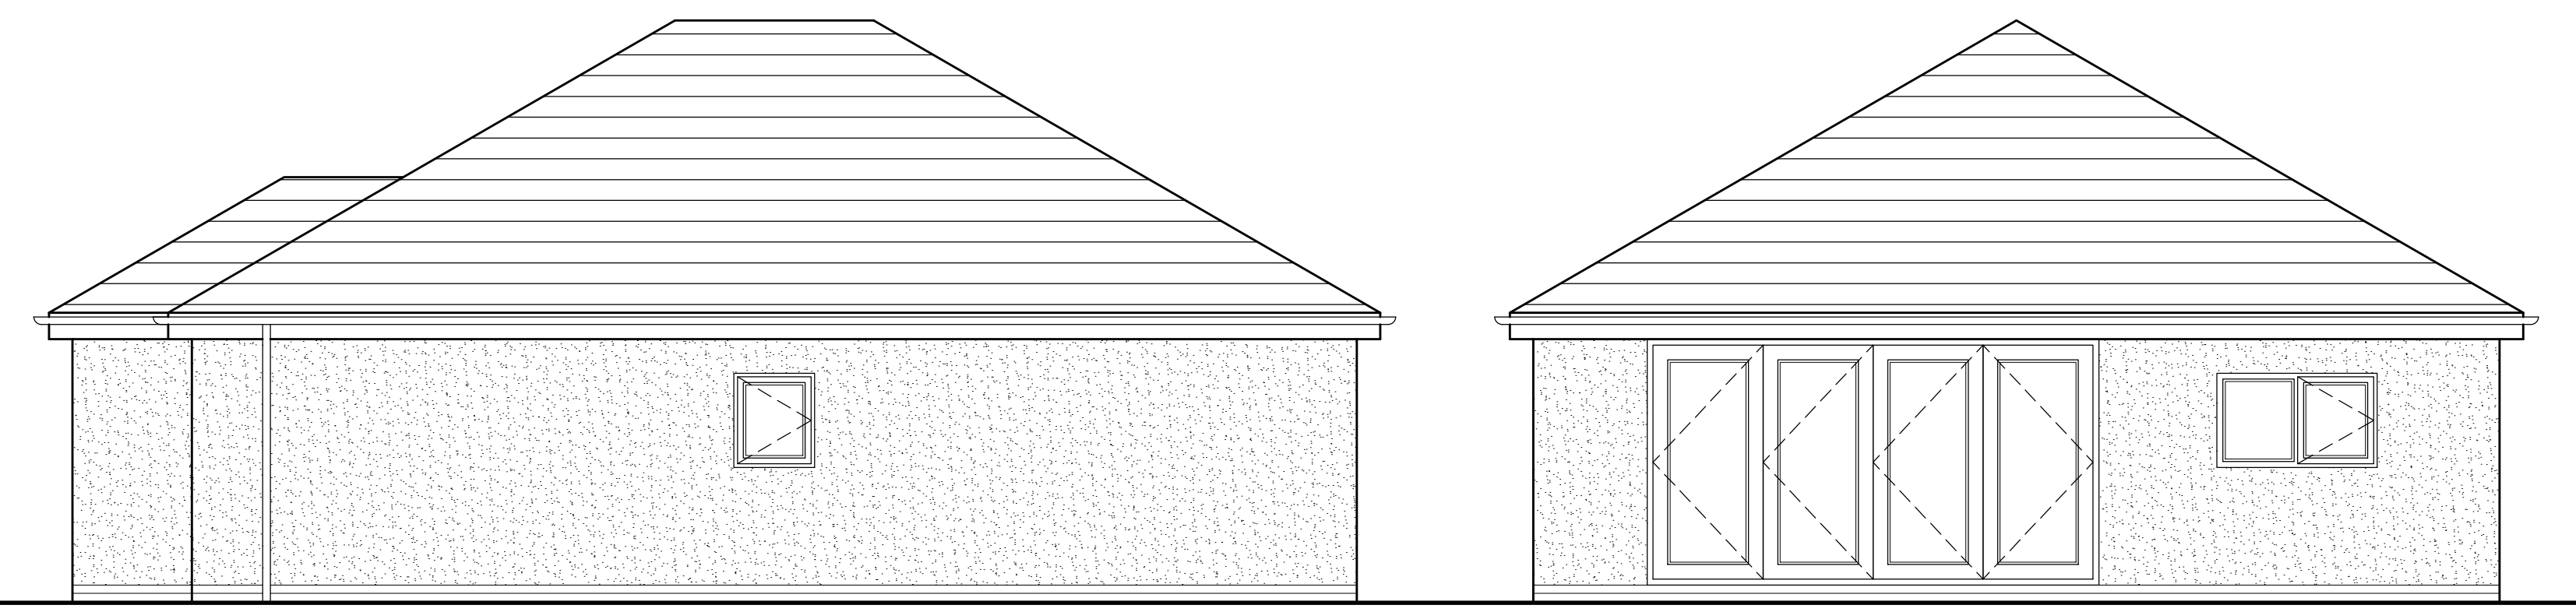


SIDE ELEVATION

REAR ELEVATION

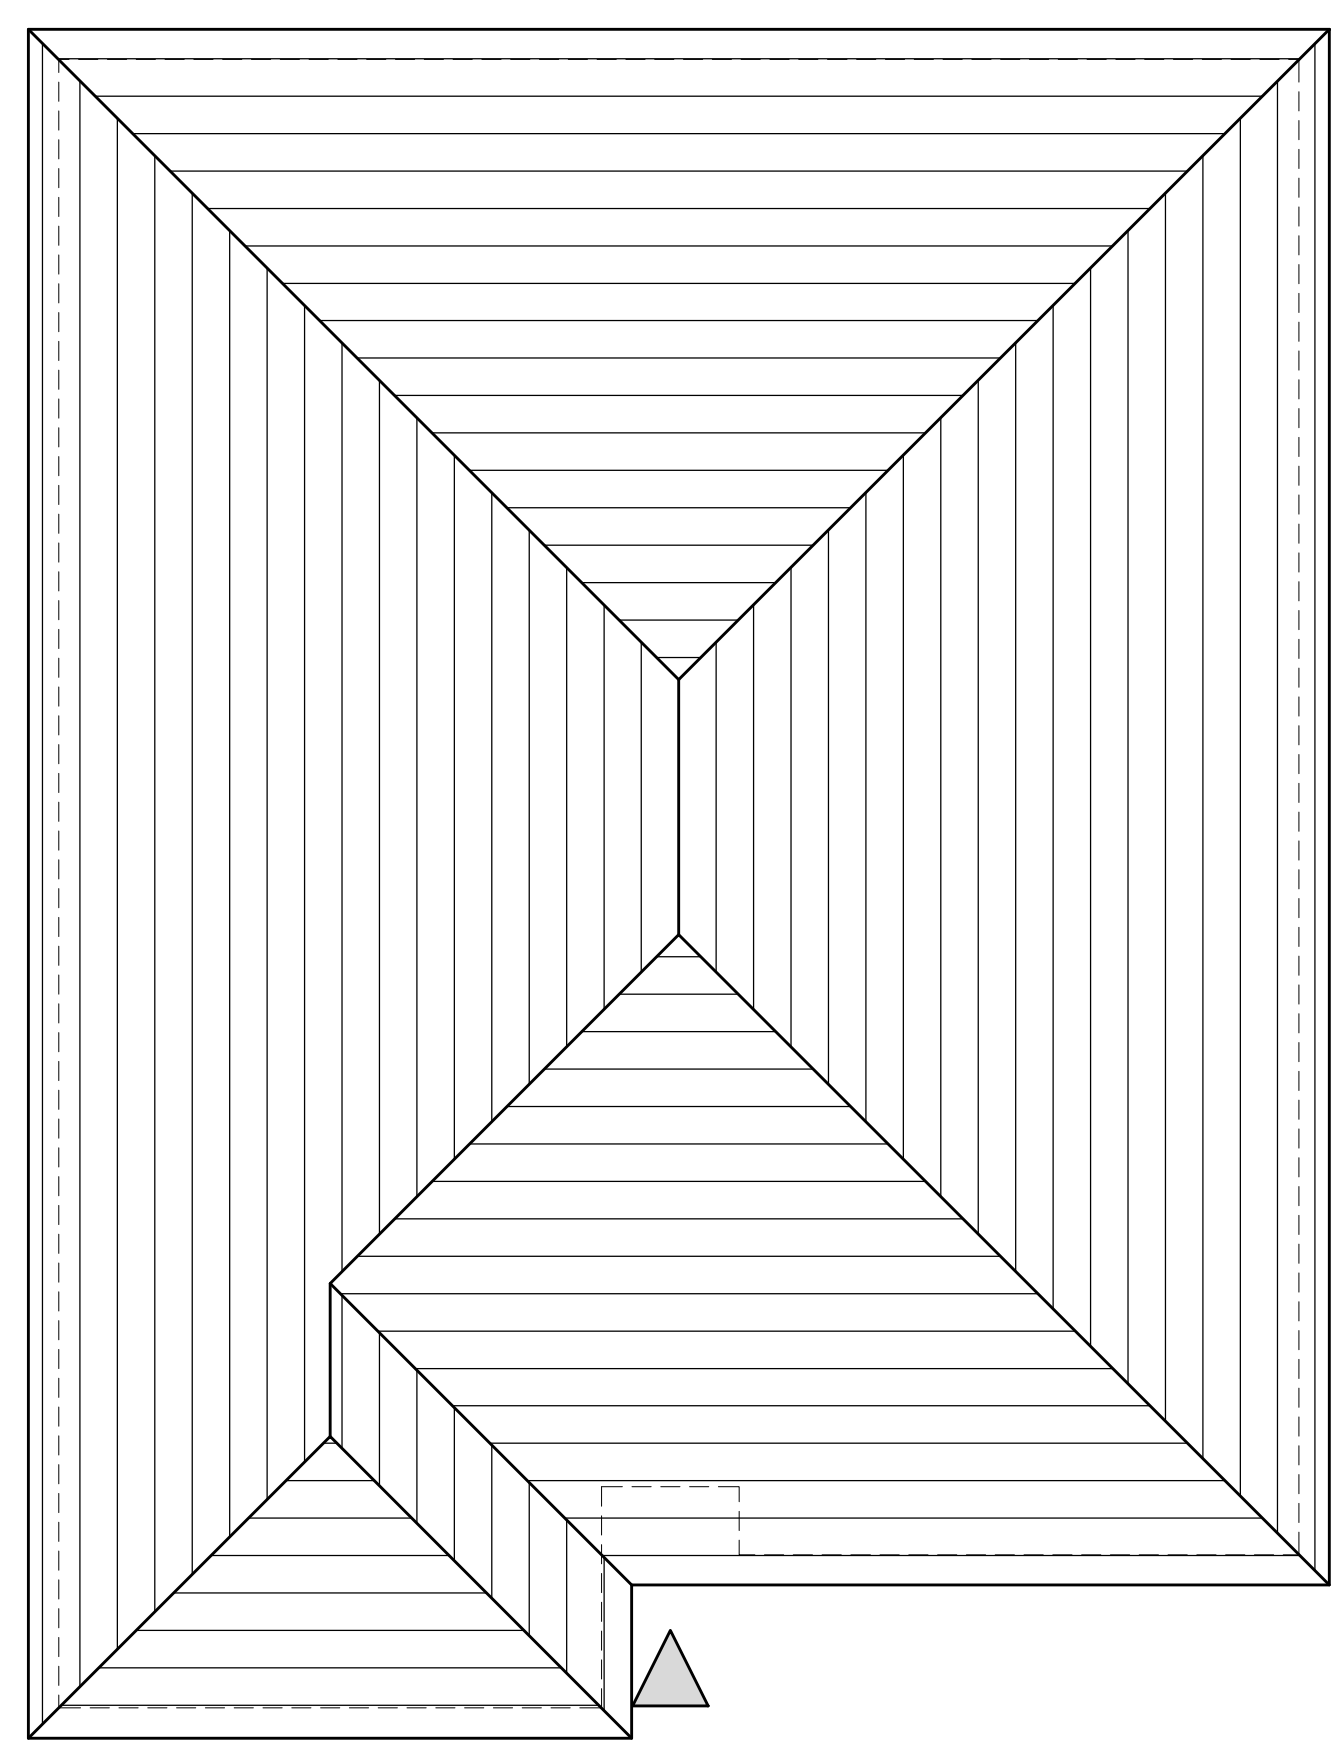

ROOF PLAN

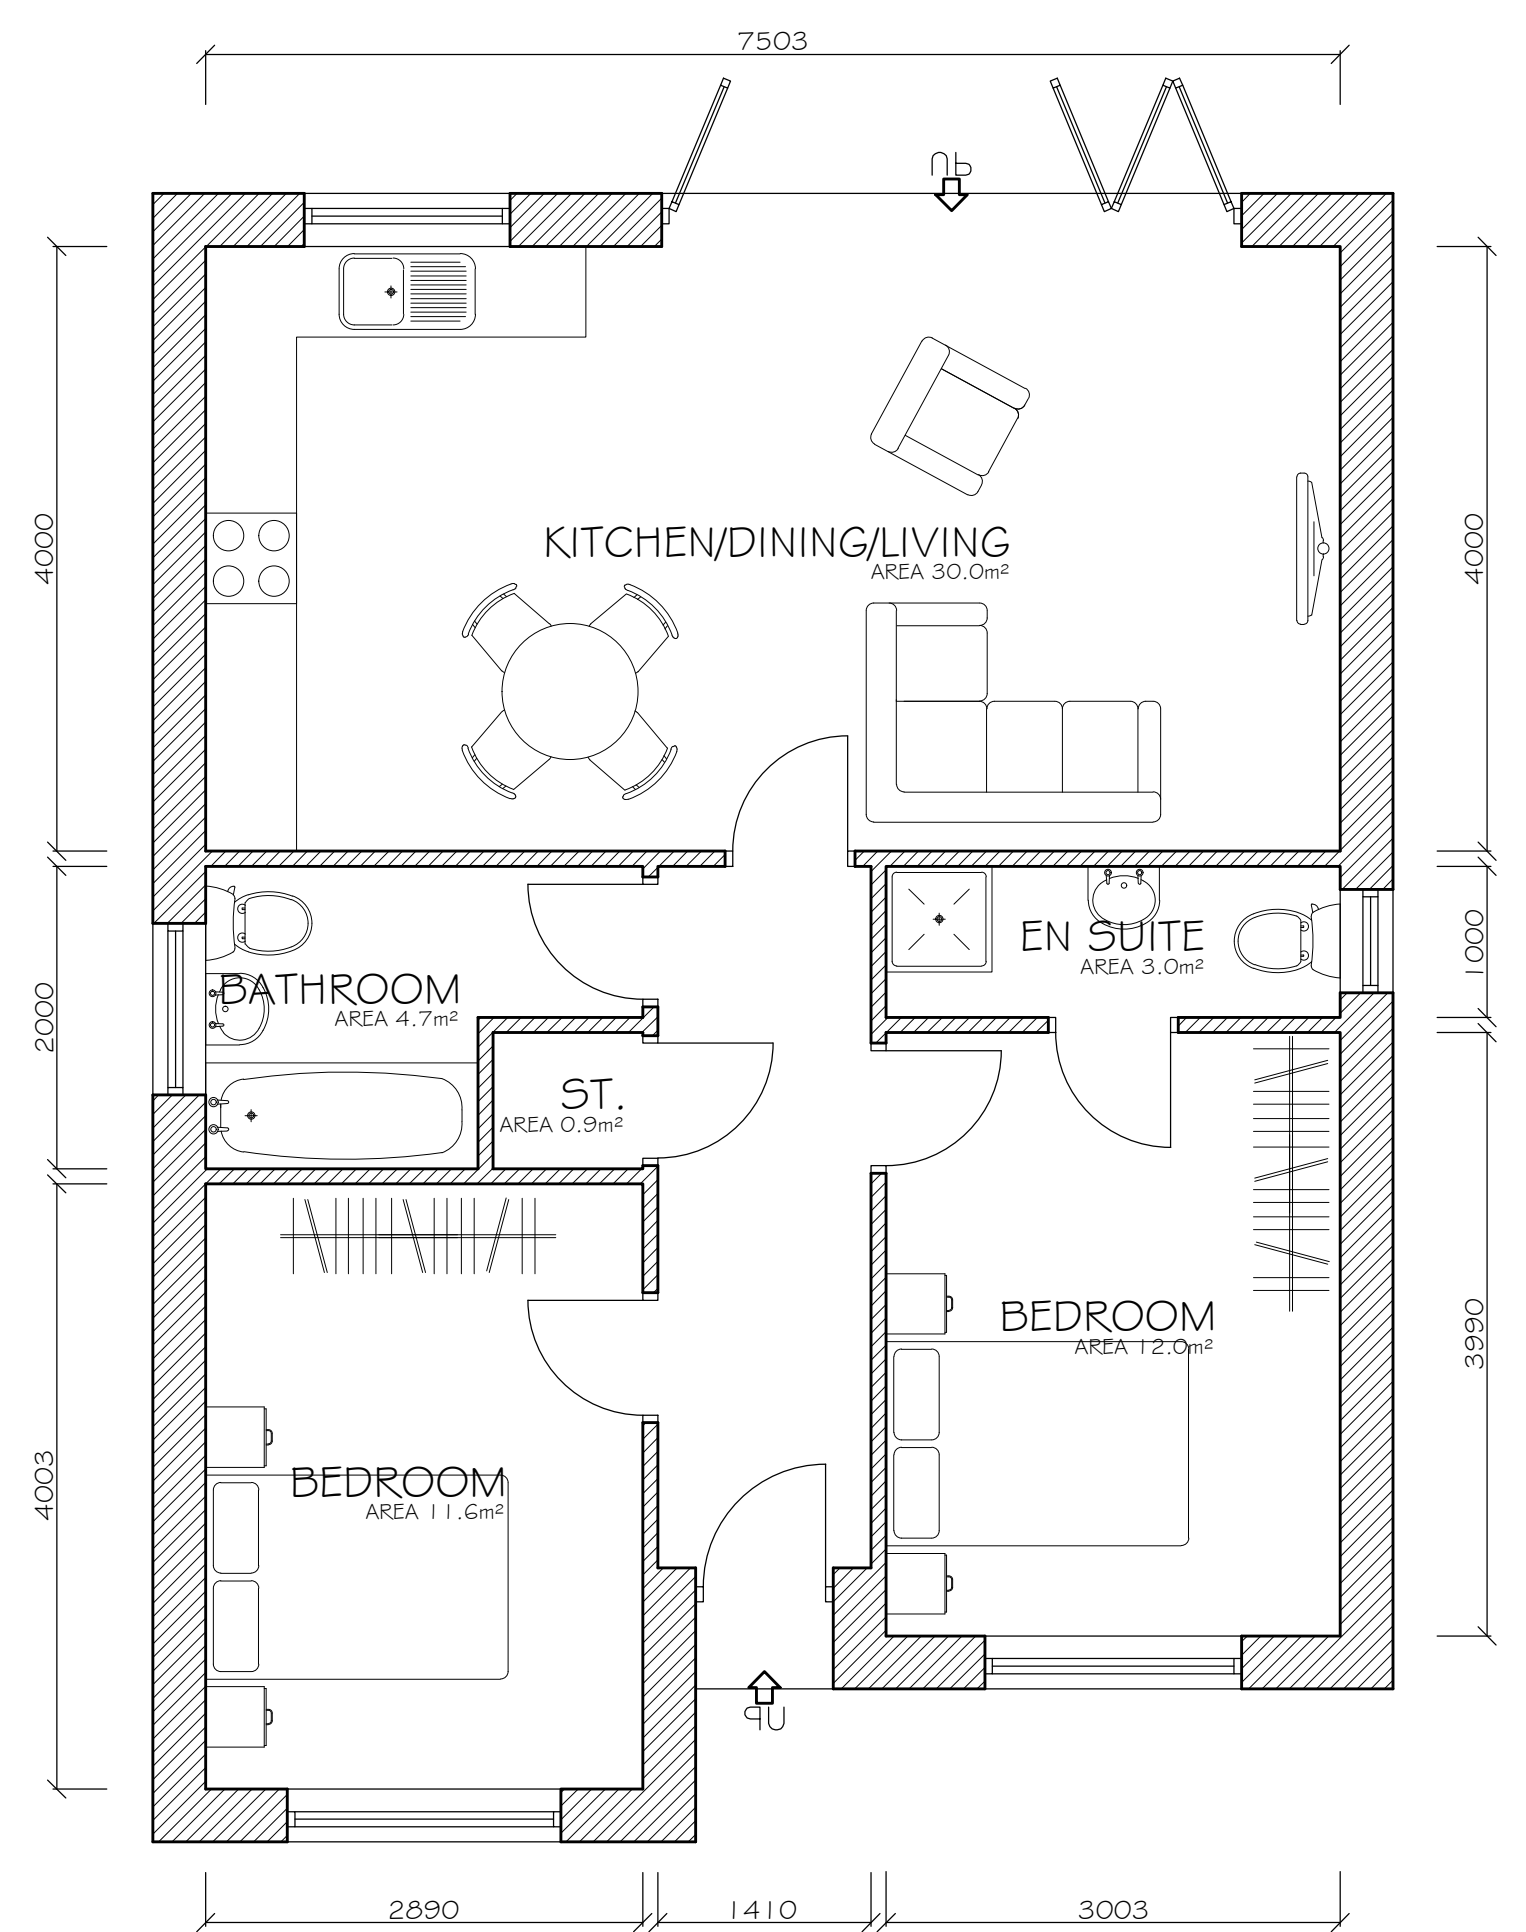

GROUND FLOOR

NOTES

1. ALL DIMENSIONS ARE IN MILLIMETRES.
2. DO NOT SCALE FROM THIS DRAWING.
3. THIS DRAWING IS TO BE READ IN CONJUNCTION WITH ALL OTHER RELATED DRAWINGS AND DOCUMENTS. THE USER SHOULD CONSULT THE DRAWING ISSUE REGISTER FOR DETAILS.
4. THE CONTRACTOR IS TO CHECK AND VERIFY ALL DIMENSIONS ON SITE PRIOR TO COMMENCEMENT OF CONSTRUCTION WORKS.
5. THE ENGINEER/ARCHITECT SHOULD BE CONTACTED IMMEDIATELY IF THE ASSUMPTIONS USED IN THE DESIGN AND DRAWING PREPARATION DIFFER TO THAT FOUND ON SITE.

Rev.	Amendments	Date	By

Keystone Design Associates Ltd.
 Registered Office
 Development House
 281 Church Street
 Blackpool
 FY1 3PB
 Tel. No. 01253 649040
 Fax. No. 01253 752901
 Email : info@keystonedesign.co.uk

PROJECT ADDRESS
 LAND AT VIRGINIA COTTAGE, BENNETTS LANE
 BLACKPOOL, LANCASHIRE


PROJECT TITLE
 RESIDENTIAL DEVELOPMENT

DRAWING TITLE
 PROPOSED HOUSE TYPE 3

Client MR WITHERS Scales 1:50@A1

Drawn JG Checked Date 24/08/23

DRAWING No. AO2 1/06 1/P/10 Revision -

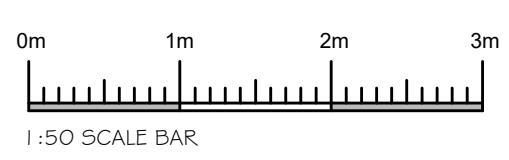

THIS DRAWING & CONTENTS ARE THE PROPERTY OF KEYSTONE DESIGN ASSOC LTD. UNAUTHORISED REPRODUCTION OF THE WHOLE OR ANY PART THERE OF INFRINGES COPYRIGHT AND MAY LEAD TO PROSECUTION OF CIVIL PROCEEDINGS.
 H:\Documents\Drawings\2021\Bennetts Lane Virginia Cottage