


NUTWOOD

Plot B


Plot A

A ELEVATION
SHOREHAM ROAD ELEVATION SCALE 1: 100

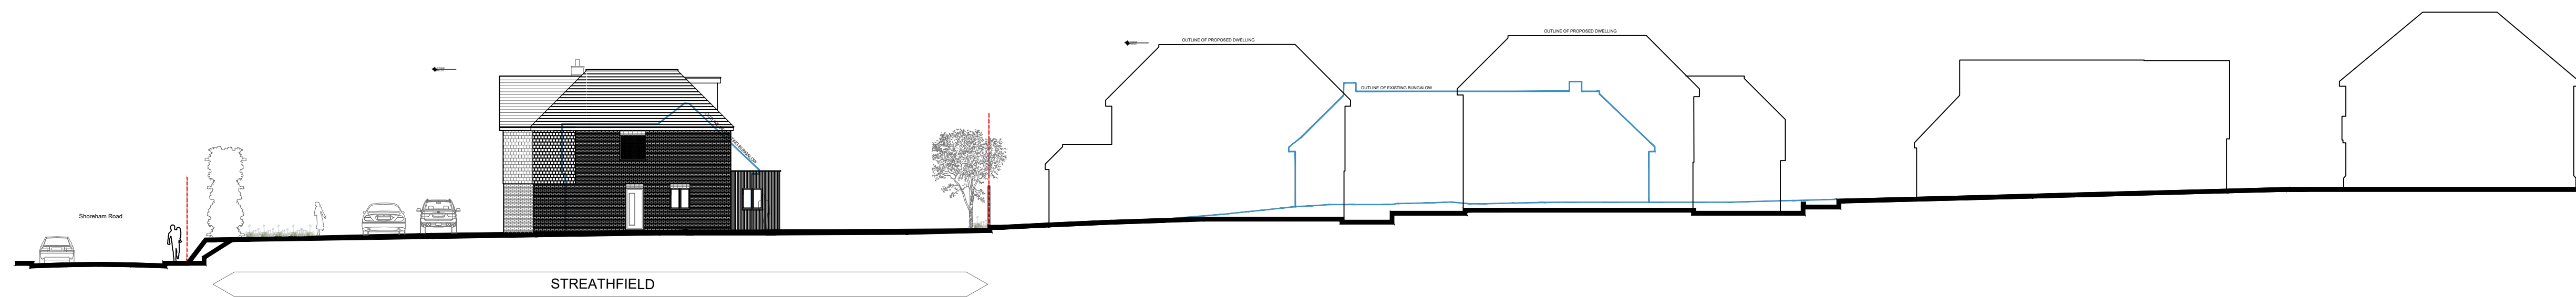

STREATHFIELD

B ELEVATION
GREENHILL ROAD ELEVATION SCALE 1: 200

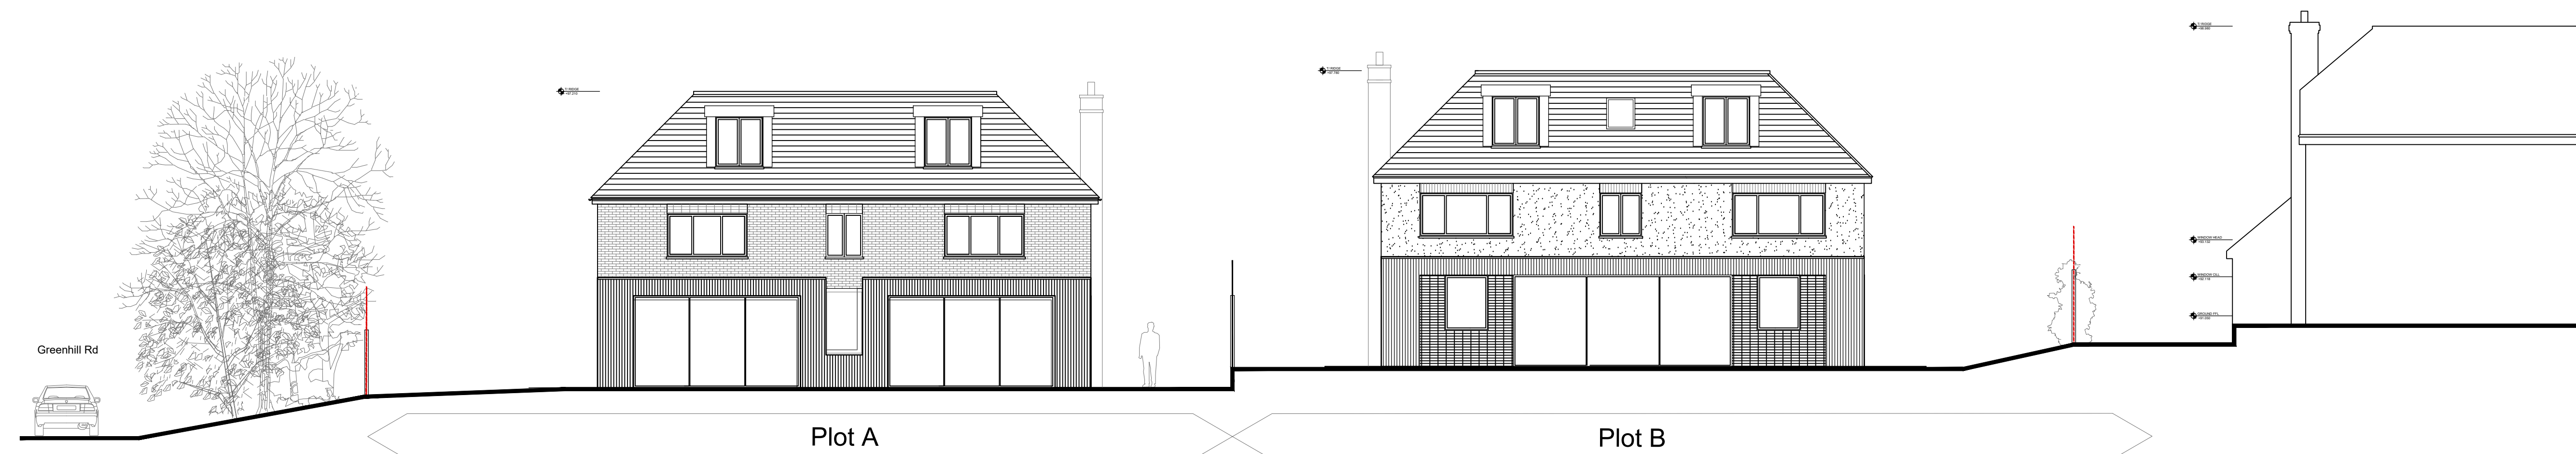

Plot A

Plot B

C ELEVATION
STREATHFIELD REAR ELEVATION SCALE 1: 100


SCALE 1:200
0m 2 4 10 20

SCALE 1:100
0m 1 2 5 10

ARCHITECT
**COLEMAN
ANDERSON
ARCHITECTS**

T +44 (0) 1892 537124
E info@colemananderson.co.uk
The Warehouse - Royal Tunbridge Wells - TN4 9NZ

- GENERAL NOTES
1. Do not scale drawing for construction purposes.
 2. All dimensions are in millimetres unless noted otherwise.
 3. All dimensions shall be verified on site before proceeding.
 4. The author shall be notified in writing of any discrepancies.
 5. This drawing is protected by copyright.

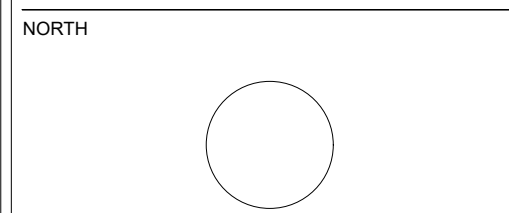

PURPOSE OF ISSUE
PLANNING

Rev No.	Description	Date
02	PLOT A AMENDMENTS	26/09/23
01	TWO DWELLINGS	16/11/23

PROJECT NAME
**STREATHFIELD
SHOREHAM ROAD
OTFORD
TN14 5RW**

DRAWING TITLE
PROPOSED STREET SCENE

CLIENT
PORTFOLIO HOMES

SCALE @ A1	DATE	
AS NOTED	SEP 23	
PROJECT NO.	DRAWN BY	CHECKED
2195	SN	SC
DRAWING NO.	REVISION NO.	
A-0204	02	