



A ELEVATION
SHOREHAM ROAD ELEVATION
SCALE 1: 100

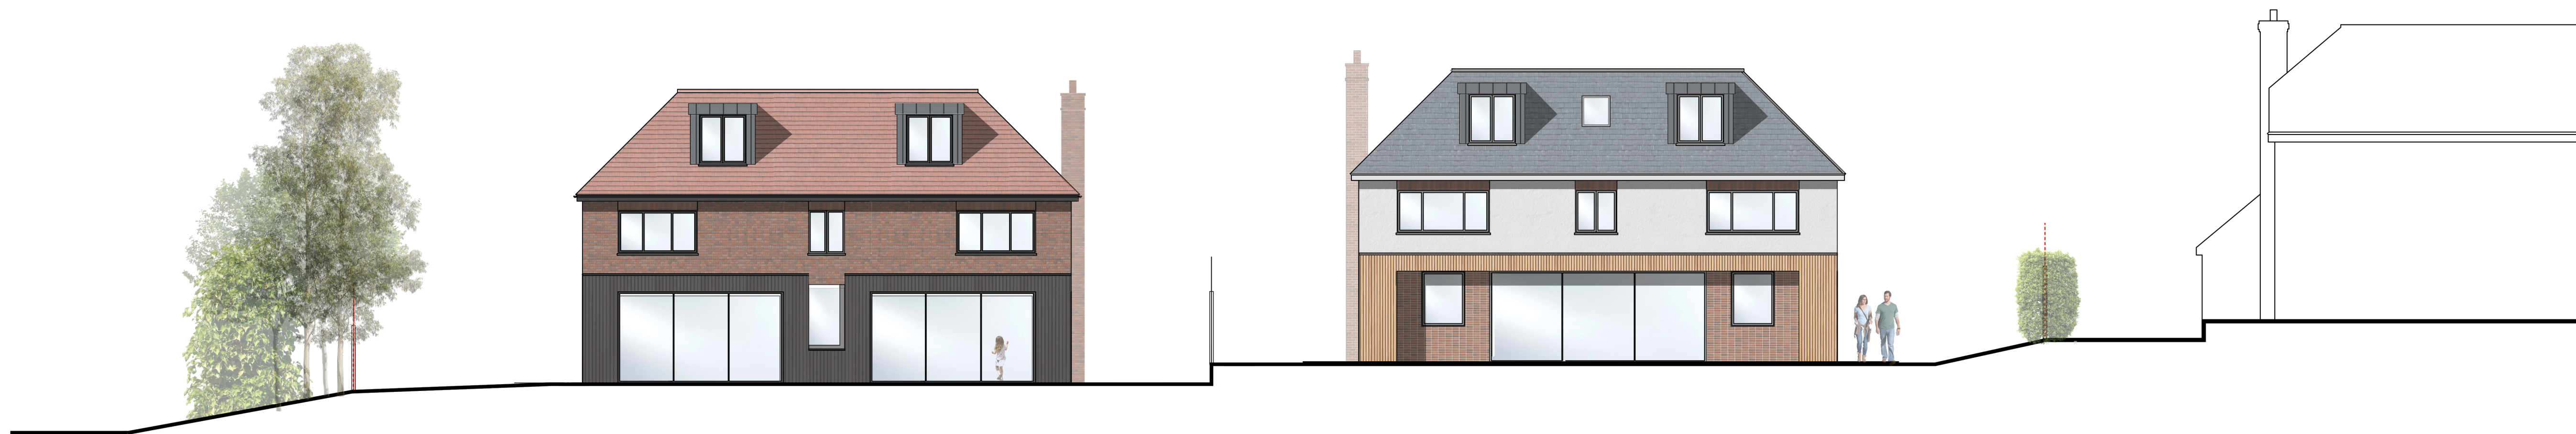


B ELEVATION
STREATFIELD REAR ELEVATION
SCALE 1: 100

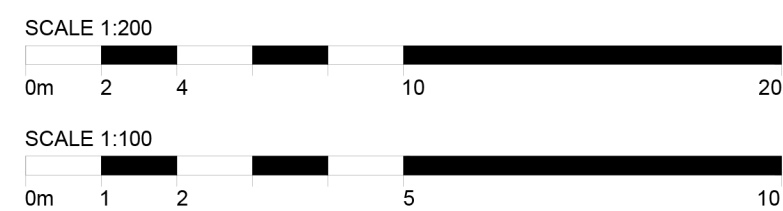

ARCHITECT
**COLEMAN
ANDERSON
ARCHITECTS**

T +44 (0) 1892 537124
E info@colemananderson.co.uk
The Warehouse - Royal Tunbridge Wells - TN4 9NZ

- GENERAL NOTES
1. Do not scale drawing for construction purposes.
 2. All dimensions are in millimetres unless noted otherwise.
 3. All dimensions shall be verified on site before proceeding.
 4. The author shall be notified in writing of any discrepancies.
 5. This drawing is protected by copyright.

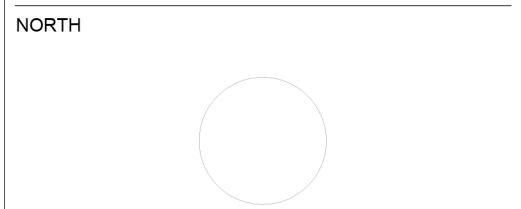

PURPOSE OF ISSUE
PLANNING

Rev No.	Description	Date
02	AMENDMENT	10/10/23
01	TWO DWELLINGS	04/12/23

PROJECT NAME
**STREATFIELD
SHOREHAM ROAD
OTFORD
TN14 5RW**

DRAWING TITLE
**PROPOSED STREET SCENE
MATERIAL ELEVATIONS**

CLIENT
PORTFOLIO HOMES

SCALE @ A1	DATE
AS NOTED	JAN 23
PROJECT NO.	DRAWN BY
2195	SN
DRAWING NO.	CHECKED
A-0206	SC
	REVISION NO.
	02