



THIS ELECTRONIC INFORMATION IS CONFIDENTIAL AND THE COPYRIGHT OF A JONES + CO ARCHITECTURAL SOLUTIONS. NO USE IS FORWARDED TO ANY OTHER PARTY WITHOUT OUR EXPRESS PERMISSION. THE DATA IS SUPPLIED ELECTRONICALLY FOR CONVENIENCE ONLY. THE ORIGINAL INFORMATION IS THE HARD COPY WHICH WILL BE SUPPLIED ON REQUEST. NO DIMENSIONS OR OTHER INFORMATION SHOULD BE INFERRED FROM THE ELECTRONIC DATA UNLESS SPECIFICALLY SHOWN ON THE TRANSMISSION OR USE OF THIS DATA MAY HAVE ON ANY COMPUTER OR SYSTEMS WHETHER IN RELATION TO ANY DETECT, VIRUS OR ANY OTHER MATTER. YOUR RECEIPT OF THIS INFORMATION AND OPENING OF THE FILES CONSTITUTES ACCEPTANCE OF THESE TERMS.

CONSTRUCTION NOTES:

1. DO NOT SCALE FROM THIS DRAWING.
2. VERIFY ALL SITE DIMENSIONS AND LEVELS PRIOR TO MANUFACTURE OF ANY COMPONENT.
3. READ IN CONJUNCTION WITH ALL OTHER CONTRACT DOCUMENTATION
4. BRING ANY APPARENT DISCREPANCY TO THE ATTENTION OF THE C.A. PRIOR TO MANUFACTURE/CONSTRUCTION.

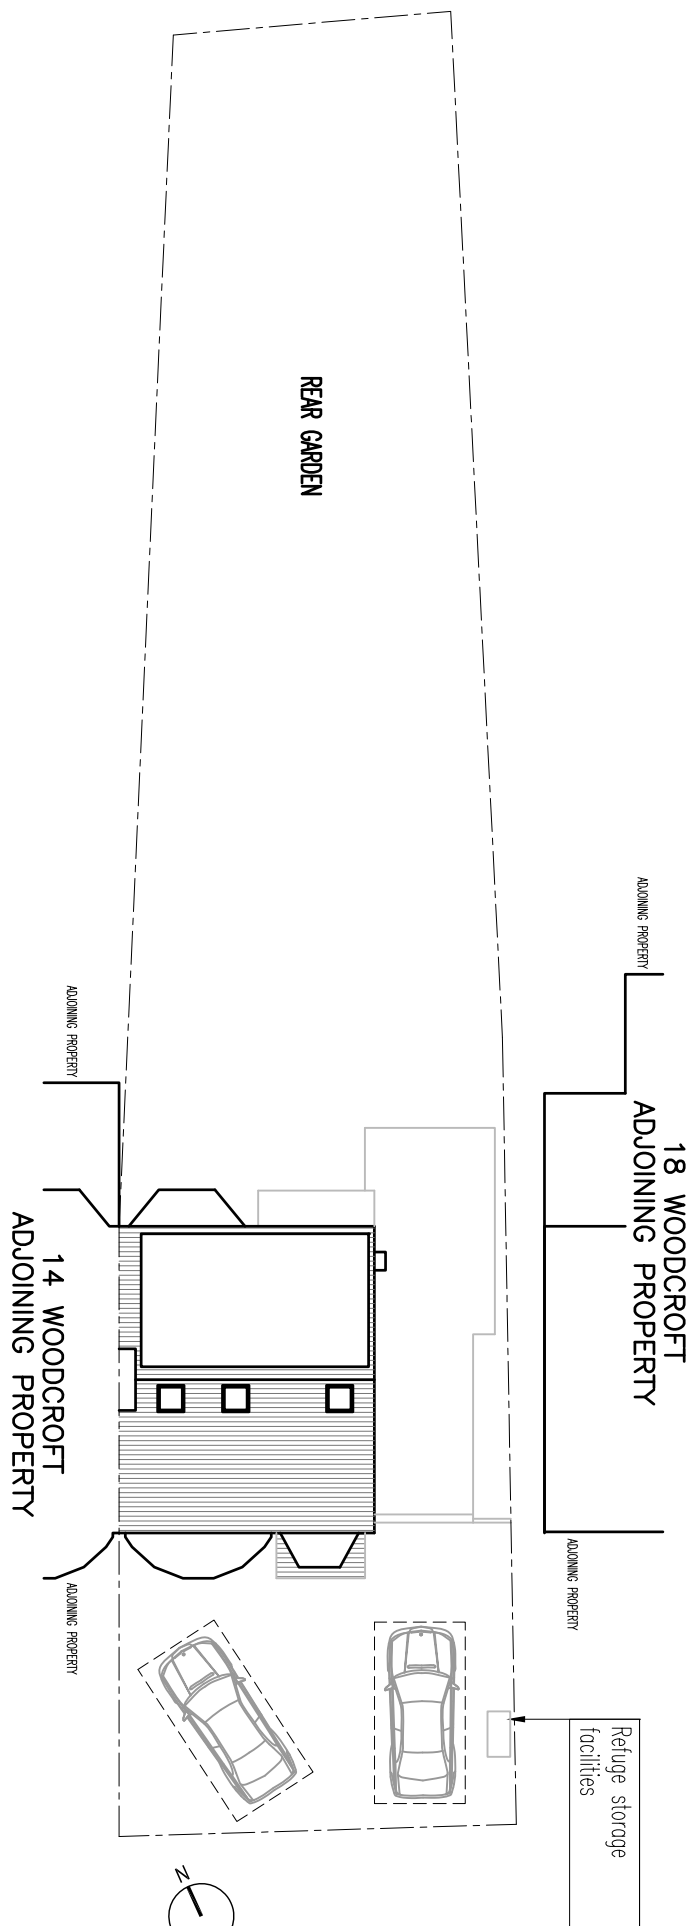

2 APPROVED ROOF & SITE PLAN
1:200

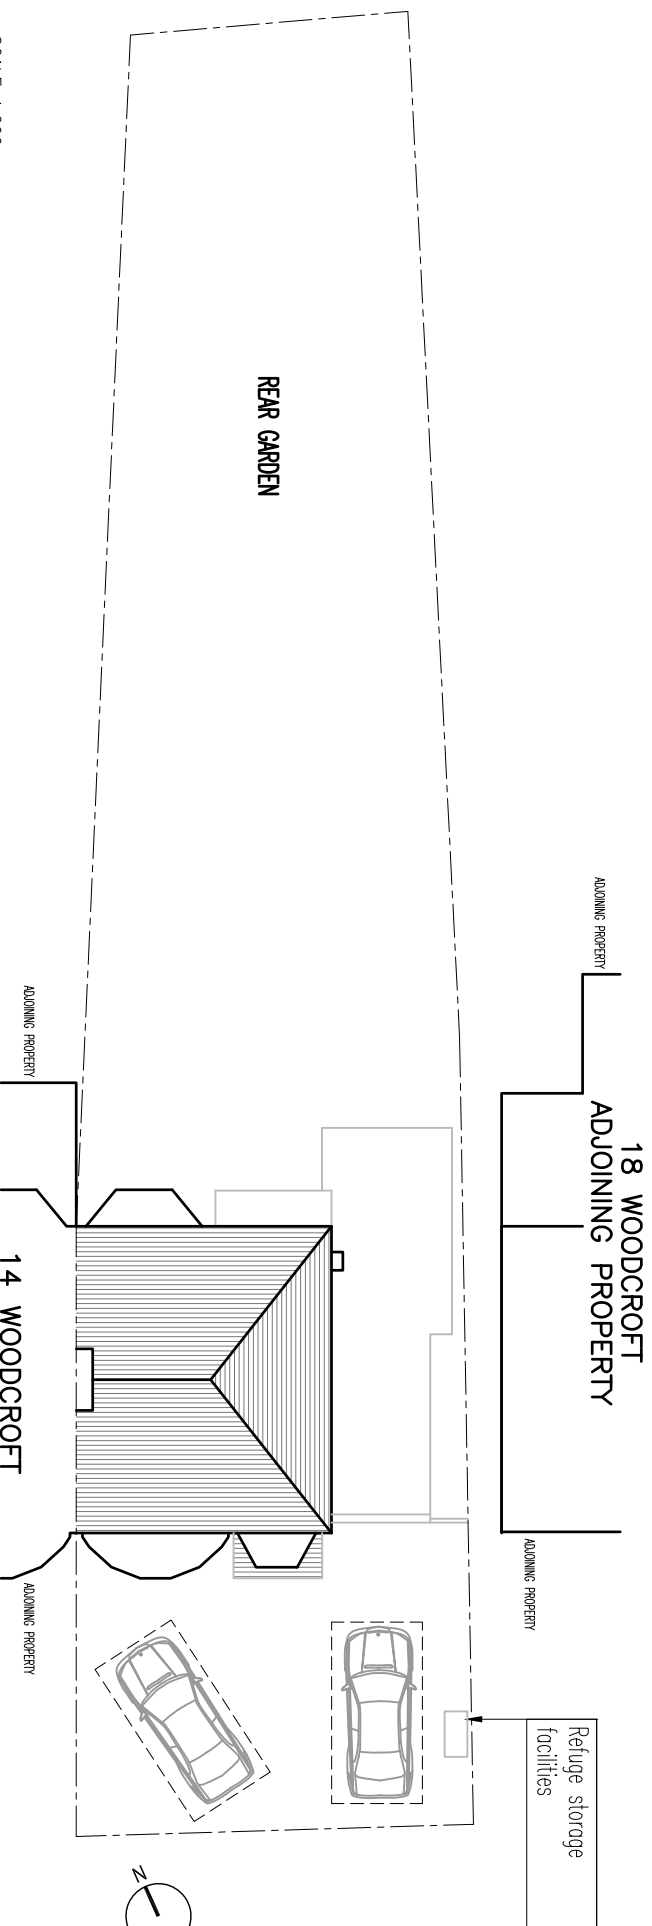

1 EXISTING ROOF & SITE PLAN
1:200



SCALE 1:200

Rev.	Date	Description	Rev/CHK by

a jones+co architectural solutions

a jones+co architectural solutions
29 Hlland Way, Hornchurch, Essex, RM11 1DN
Tel: 01708 755 674 Email: info@ajonesco.co.uk
www.ajonesco.co.uk

Job Title
**16 WOODCROFT
WINCHMORE HILL
LONDON
N21 3QP**

Title
**EXISTING & EXISTING APPROVED
ROOF & SITE PLANS**

Drawing Status	PLANNING
Drawn By	CI
Checked By	
Scale	1:100 (A3)
Date	27 JUL 23
Project No.	
Drawing No.	AJC-1528 09
Rev.	