



This drawing has been produced as faithfully as possible to the scales indicated. However, as this is an existing building all existing features that could affect the work should be verified on site before work commences

revisions	date
A Scale bar and existing front porch added together with existing rear extension	16/06/23

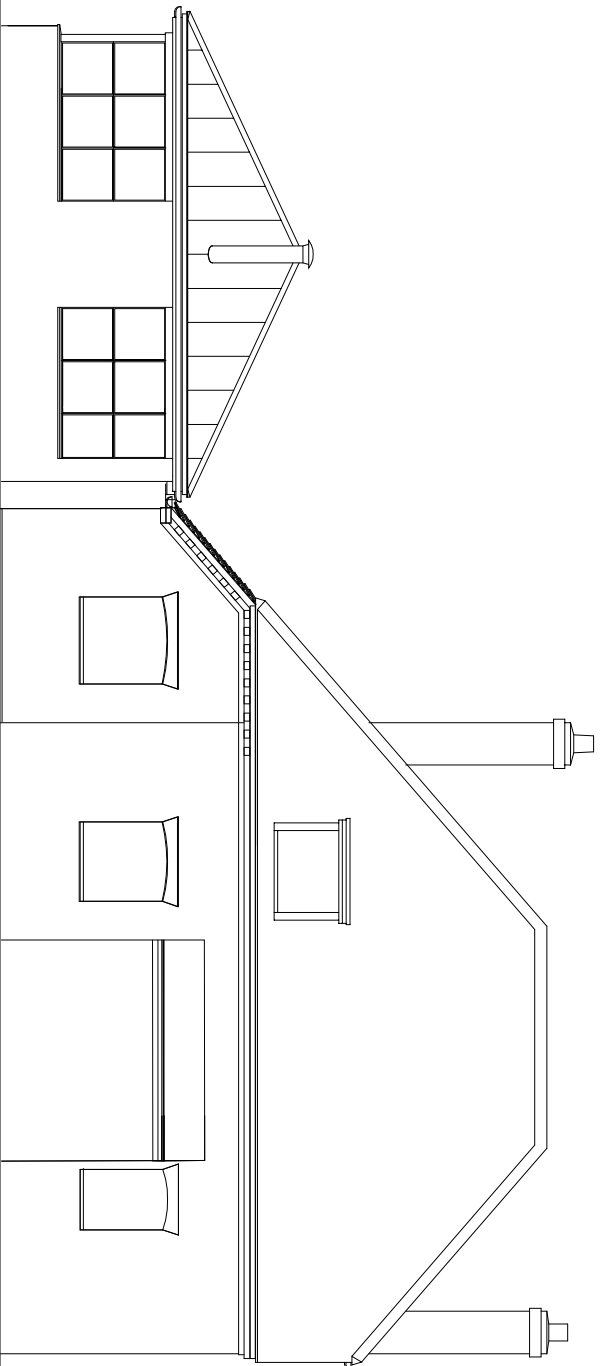

EAST ELEVATION

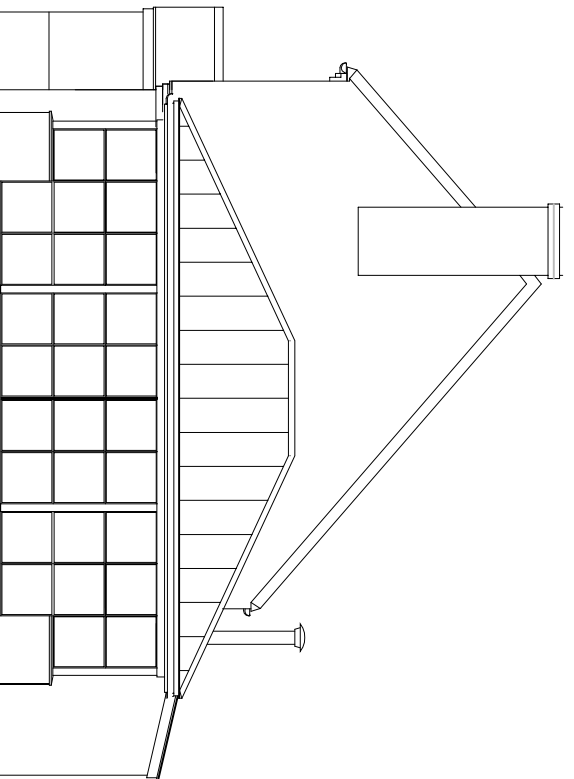


SOUTH ELEVATION

© copyright 2021

**THE HERMITAGE
BATCHEMERE ROAD
ALMODINGSTON**

**Existing
Elevations**


scale 1:100 @ A3
date May 2023
drawn by acu

alan unsted MCIAT 

Architectural Technologist
Building Design Consultant
Tel 07831 656824 & (01243) 575334
E-mail: alanunsted102@gmail.com

'Trafná Cottage' Newells Lane West Ashling
Chichester West Sussex PO18 8DF

drawing no **231248/E02A**

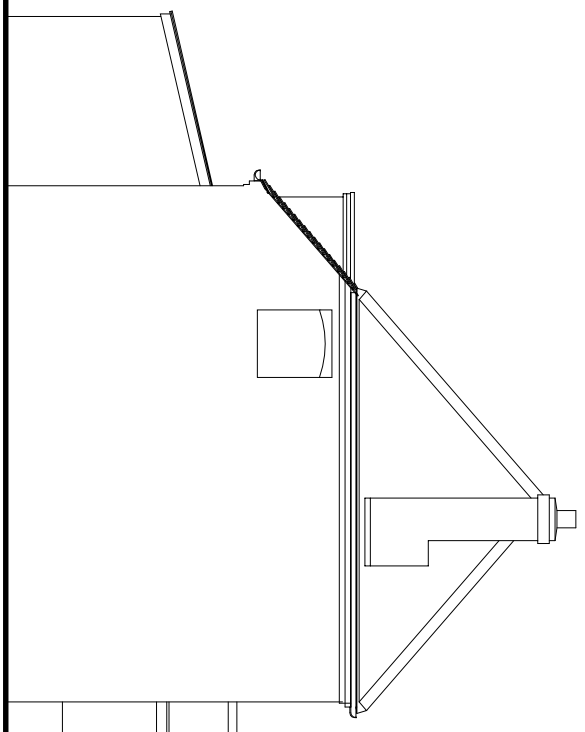

NORTH ELEVATION

SCALE 1:100

