



This drawing has been produced as faithfully as possible to the scales indicated. However, as this is an existing building all existing features that could affect the work should be verified on site before work commences


revisions	date
A Scale bar and existing front porch added together with existing rear extension shown dotted	16/06/23

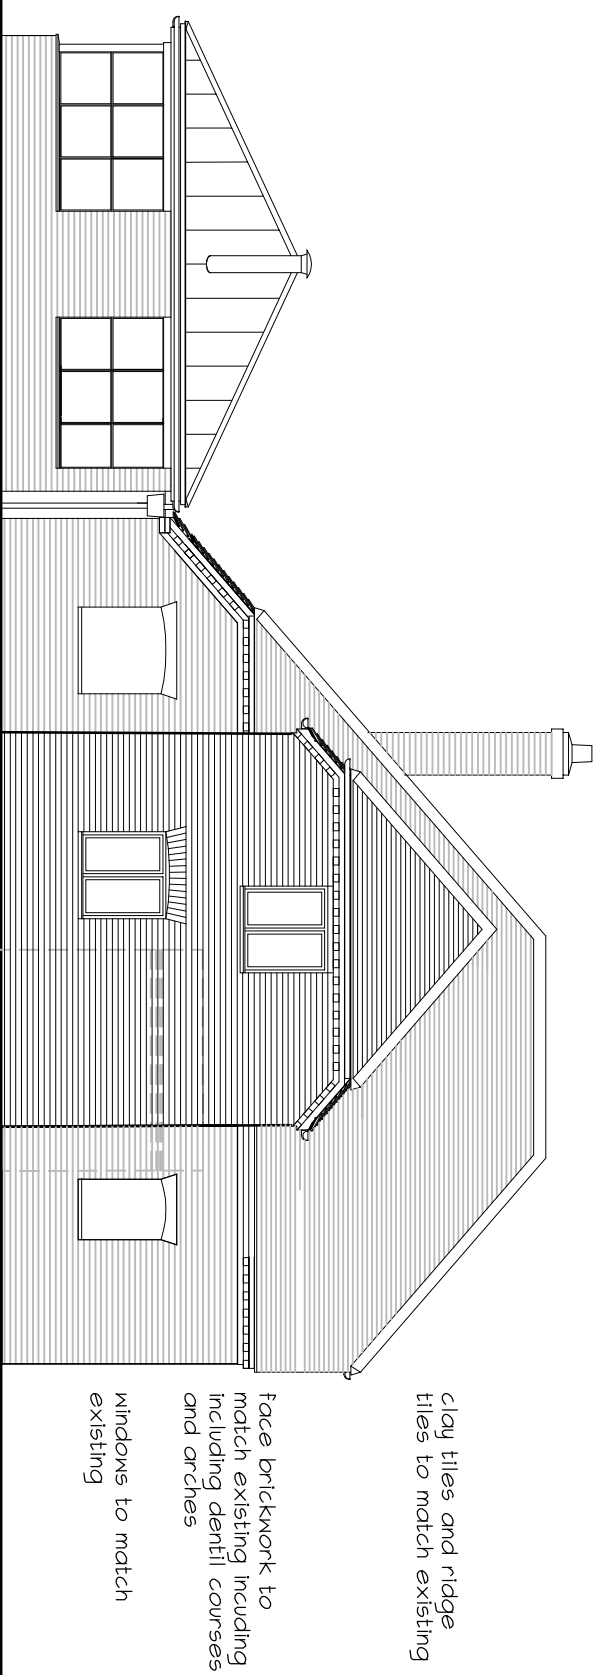

**EAST ELEVATION**

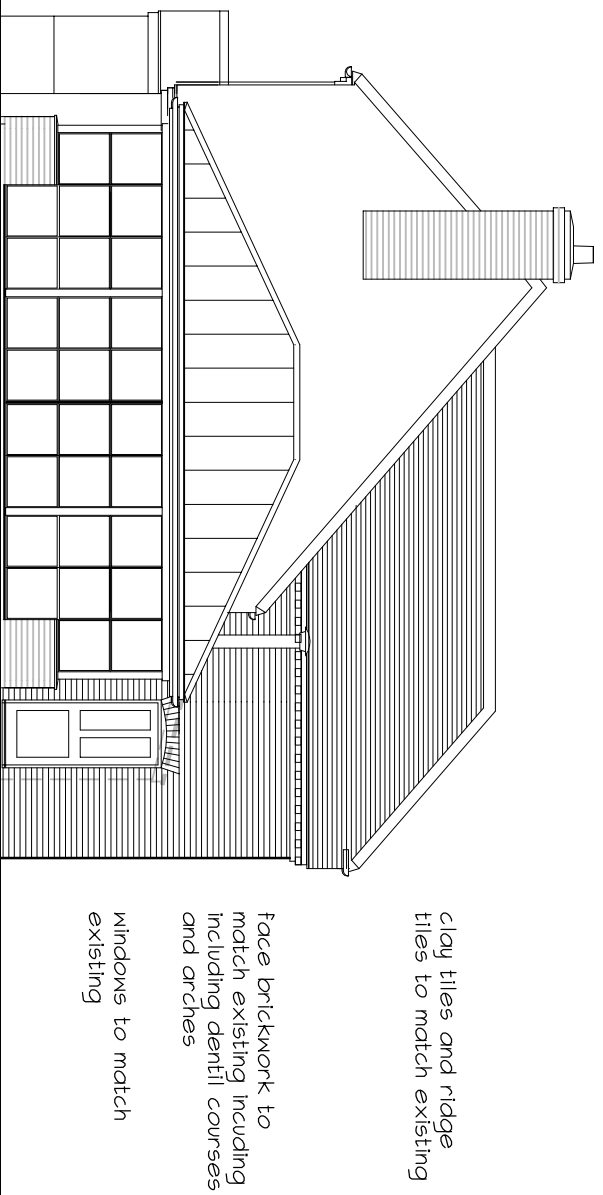


**SOUTH ELEVATION**

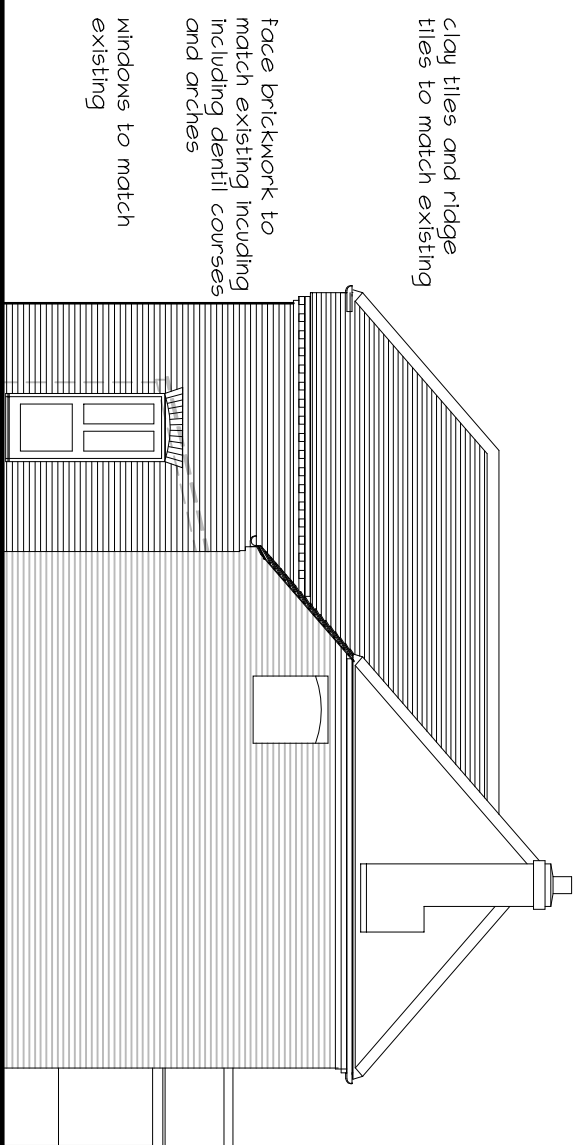

**NORTH ELEVATION**

SCALE 1:100

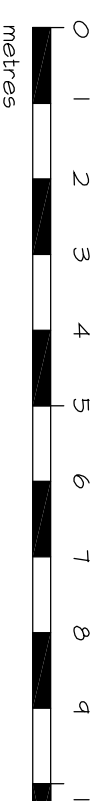

© copyright 2021

**THE HERMITAGE  
BATCHMERE ROAD  
ALMODINGTON**

**Rear extension**

**Elevations**

scale 1:100 @ A3  
date May 2023  
drawn by acj

**alan unsted** MCIAT

Architectural Technologist  
Building Design Consultant  
Tel 07831 856824 & (01243) 575334  
Email: alanunsted102@gmail.com



'Trafa Cottage' Newells Lane West Ashling  
Chichester West Sussex PO18 8DF

drawing no **231248/P02A**