

Project Notes:

Do not Scale. All dimensions to be checked on site and any discrepancies brought to the attention of the architect and engineer.

Member lengths to be determined on site by contractor - taking into account the bearing conditions.

Where the drawing is derived from third party drawings SCGreen Ltd. do not take any responsibility for the accuracy or compliance of any imported information or details.

This drawing to be read in conjunction with all relevant engineer's, architect's and designer's drawings and schedules.

All workmanship and methods of construction should comply with all relevant Codes of Practice, British Standards, the current edition of The Building Regulations and good building practice.

Specification Notes:

Double beams marked 'no gussets needed' have been designed as separate beams and therefore will not require joining together.

External Linets: Galnic. Internal linets Supreme. All to have minimum bearing 150mm. Note: Galnic linets are not compatible with top hung doors.

Multiple members bolted together with M12 bolts @ 800 c/c staggered. Fitch beams must have timbers and steels that are continuous - only cut at supports or where indicated.


Floor joists placed alongside and screwed to existing ceiling joists.

Assumed joist span directions to be checked by the contractor and the engineer told of any discrepancies before commencing the works.


All timbers at 400/c and C24 where appropriate UNO.

All bolts grade 8.8.


All steel beams, hollow plank flooring, T beams, partitions and linets must be seated on a mortar bed. Engineering bricks must be laid with mortar 4:1 with all holes filled with mortar.

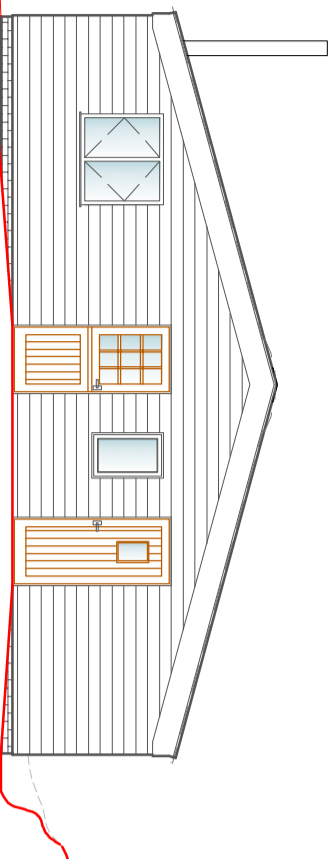


Proposed Front Elevation
(South West) - No Change
Scale 1:100 @ A2

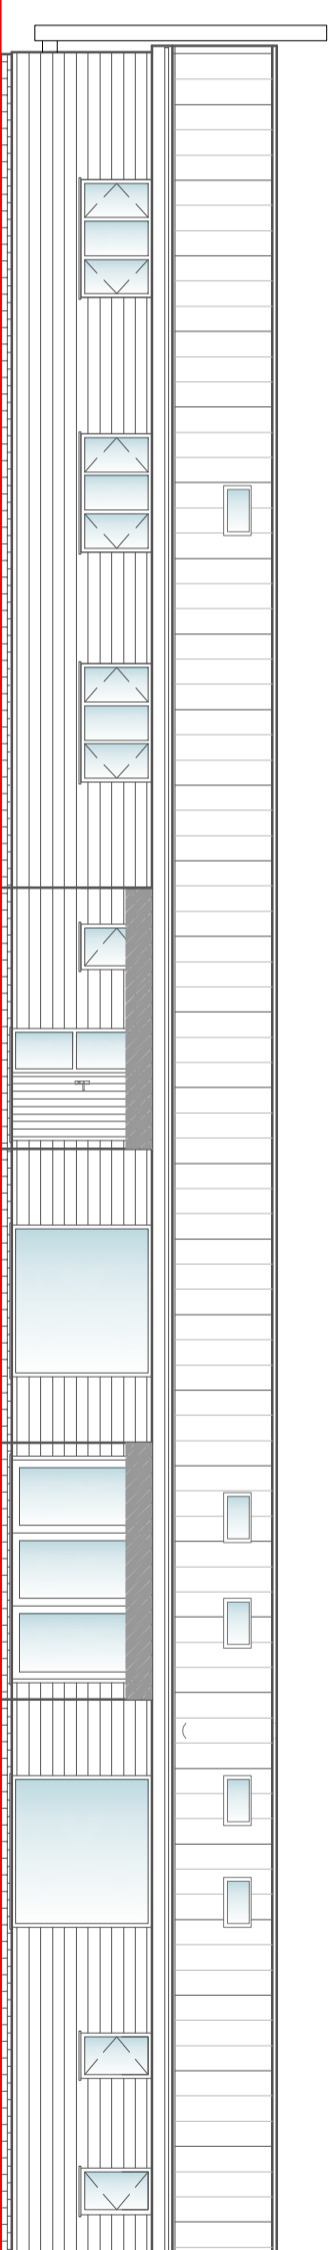

Proposed Side Elevation
(North West)
Scale 1:100 @ A2

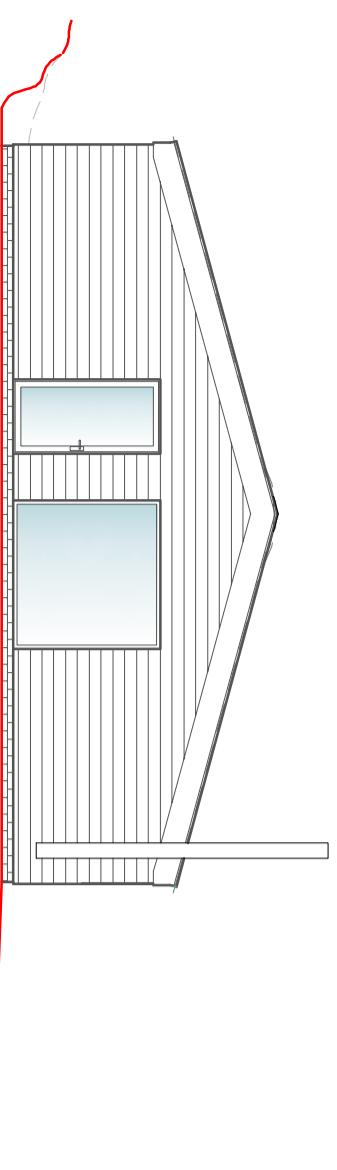


Proposed Rear Elevation
(North East)
Scale 1:100 @ A2

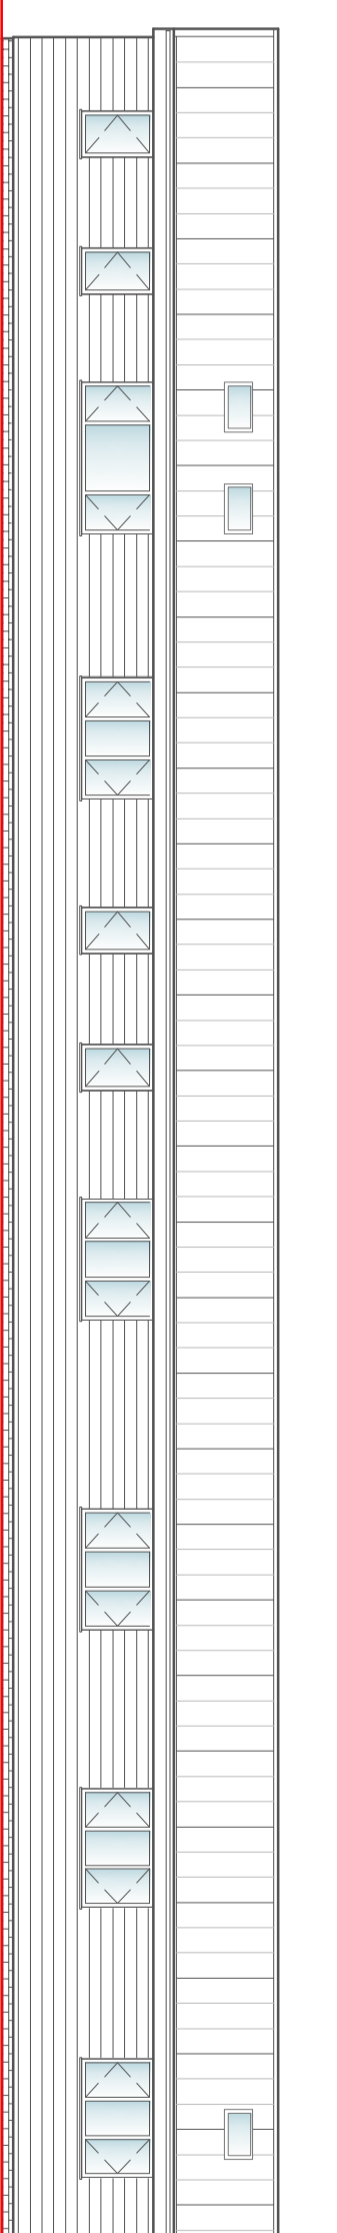

Proposed Side Elevation
(South East)
Scale 1:100 @ A2


Materials:

- Ferrestation - Dark grey aluminium windows & doors to match existing.

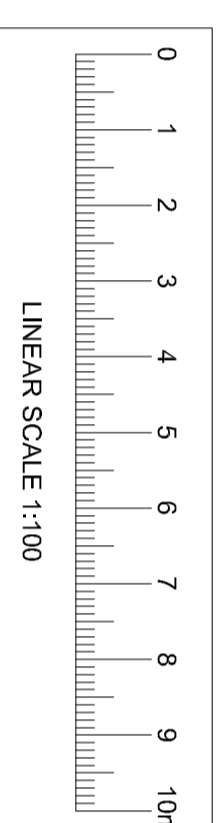

Revisions

Drawing Status	PLANNING
----------------	----------

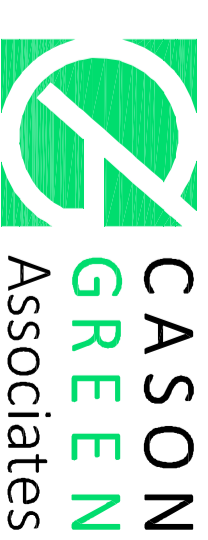

Client: **Mr & Mrs Ansell**

Project Title: **Proposed Garage Conversion at The Piggyery, Northbourne Road, Studdal**

Drawing Title: **Proposed Elevations**

Scale: 1:100 @ A2
Drawing No. **5223/A2/106**
Date: August 2023